



SOUTH ELEVATION

0 1m 2m 3m 4m 5m 10m
SCALE 1:100 IN METRES



NORTH ELEVATION

SCALE 1:100 @ A0




EAST ELEVATION




WEST ELEVATION

SCALE 1:100 @ A1

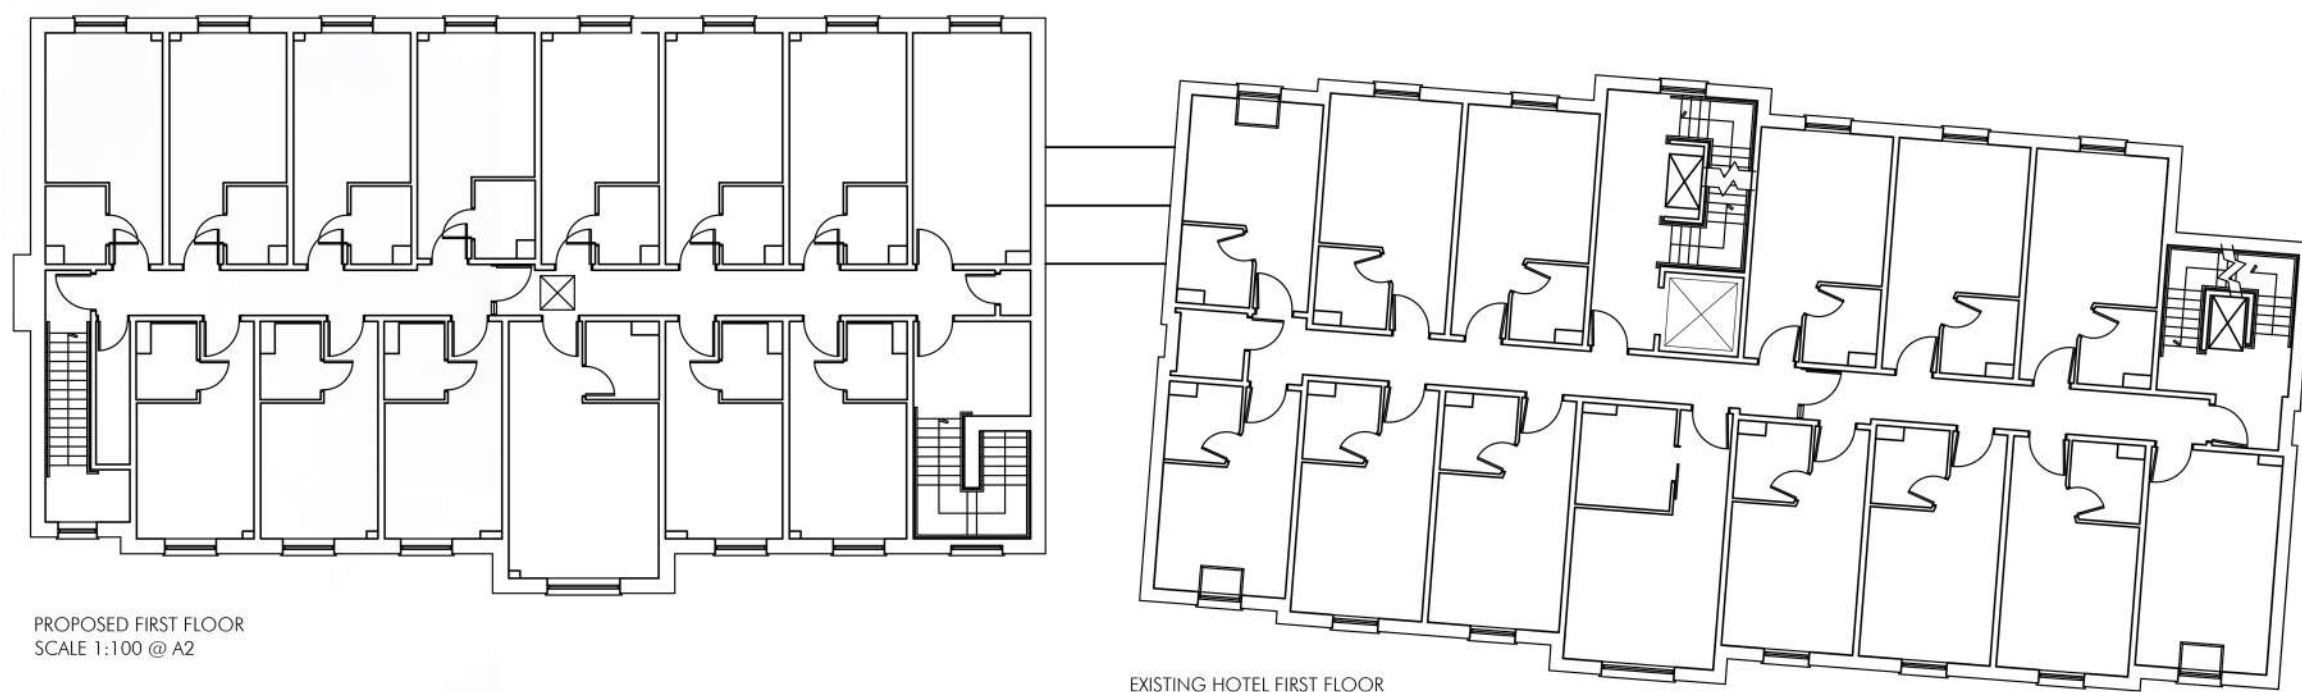

PROPOSED FIRST FLOOR
SCALE 1:100 @ A2

EXISTING HOTEL FIRST FLOOR

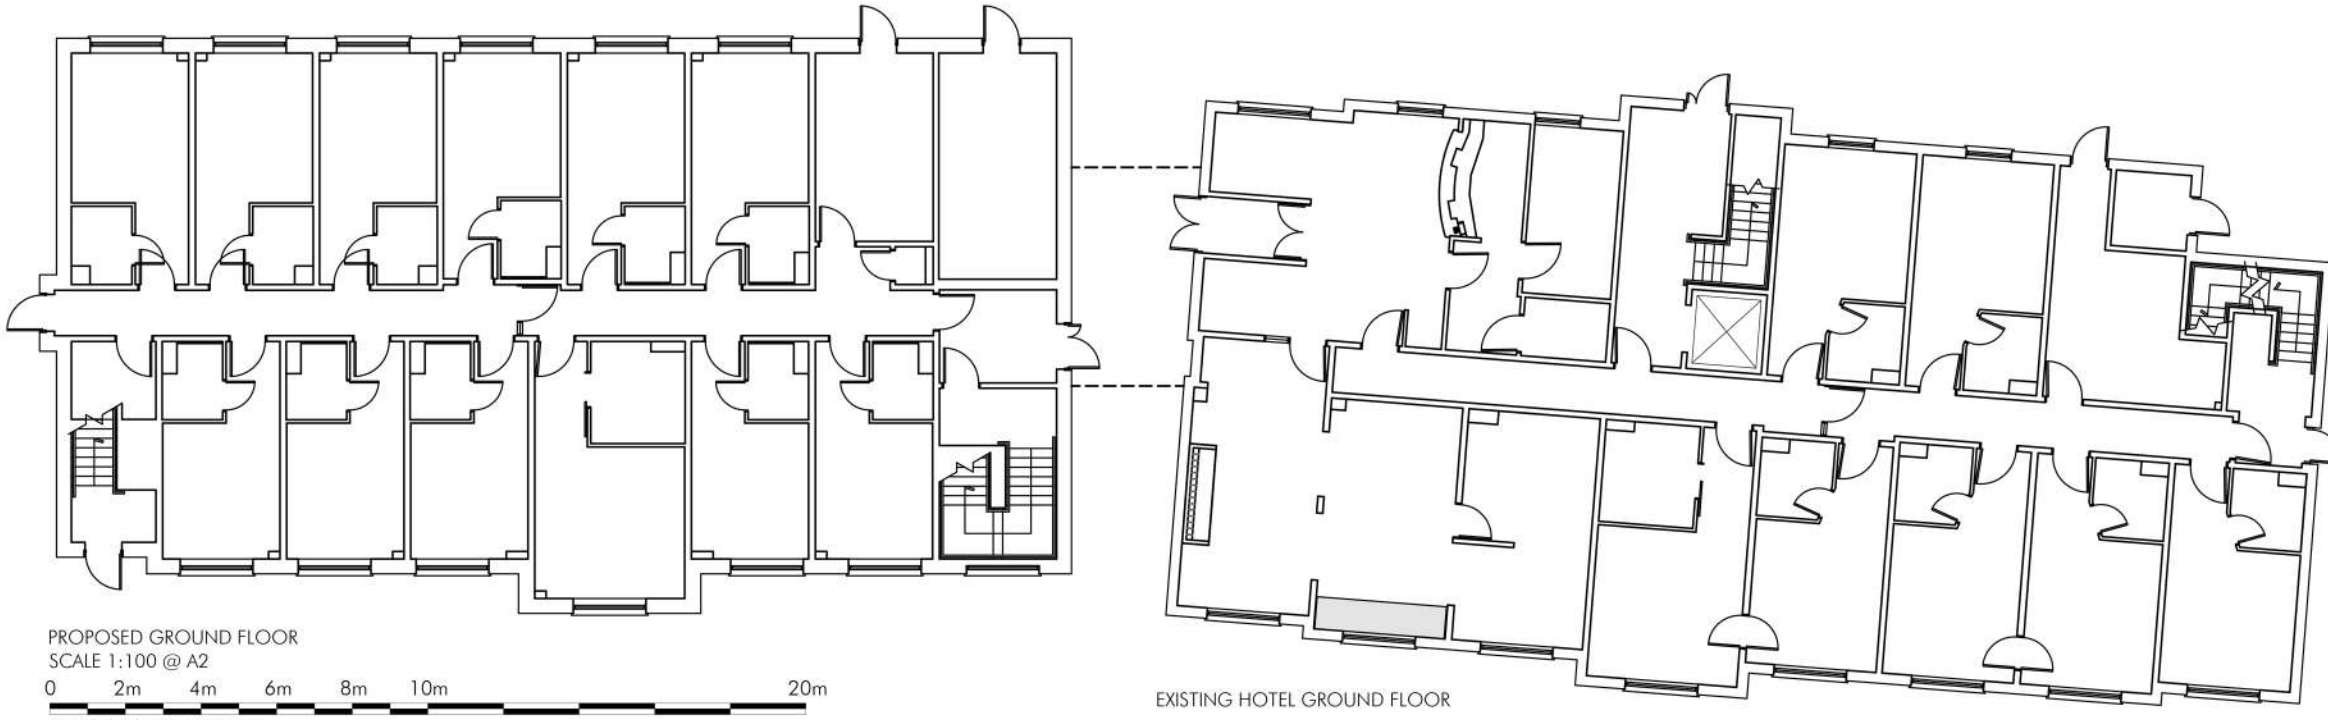

PROPOSED GROUND FLOOR
SCALE 1:100 @ A2
0 2m 4m 6m 8m 10m 20m
SCALE 1:200 IN METRES

EXISTING HOTEL GROUND FLOOR

PLANNING ISSUE	AM	REV A: ELEVATION LABELS CORRECTED AND PV PANELS MOVED TO SOUTH ROOF	21/01/25	VER	
	BN	DRAWN	05/0/24		
	DRAWN	REVISION	DATE		
	AP ALLISON PIKE ARCHITECTS & DESIGNERS				
	7 Buxton Road West, Disley, Stockport, Cheshire, SK12 2AE. Website: www.allisonpike.com				Telephone: 01663 763000 Facsimile: 01663 766772 Email: studio@allisonpike.com
	© Allison Pike Partnership Limited.				
	PROJECT				
	PREMIER INN EXTENSION WITH BREAKFAST ROOM PREMIER INN HUDDERSFIELD CENTRAL				
	TITLE				
	PROPOSED ELEVATIONS AND FLOOR PLANS				
	SCALE				
1:100 AND 1:200 @ A1					
JOB No	DRAWING No	REV			
PI1074	AP11	A			