
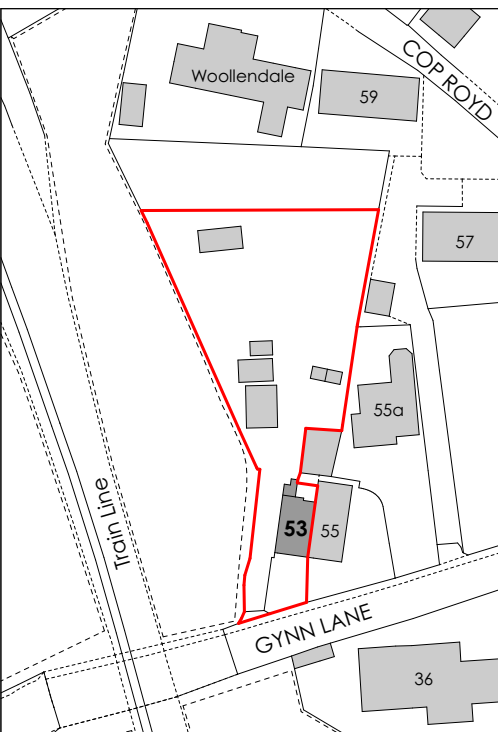


General Notes

THIS DRAWING HAS BEEN PREPARED FROM HAND MEASURED SURVEY INFORMATION AND IS FOR INFORMATION PURPOSES ONLY. DO NOT SCALE FROM DRAWING. USE FIGURED DIMENSIONS ONLY. ALL DIMENSIONS MUST BE CHECKED AND VERIFIED ON SITE PRIOR TO COMMENCEMENT OF WORK AND DESIGNER TO BE NOTIFIED OF ANY DISCREPANCIES.

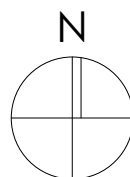

Site Location Plan
1:1250


Revision	Description	Issued	Checked	Date
----------	-------------	--------	---------	------

Client: Riordan & Lundgren
Project: 53 Gynn Lane, Honley, Holmfirth
Drawing: Site Plans / Location Plan


Drawing Status:

PLANNING

Date: JUN 24	Scale @ A1: 1:200/1250	Drawn by: AB
Project No: 256	Drawing No: (0-) 02	Revision:

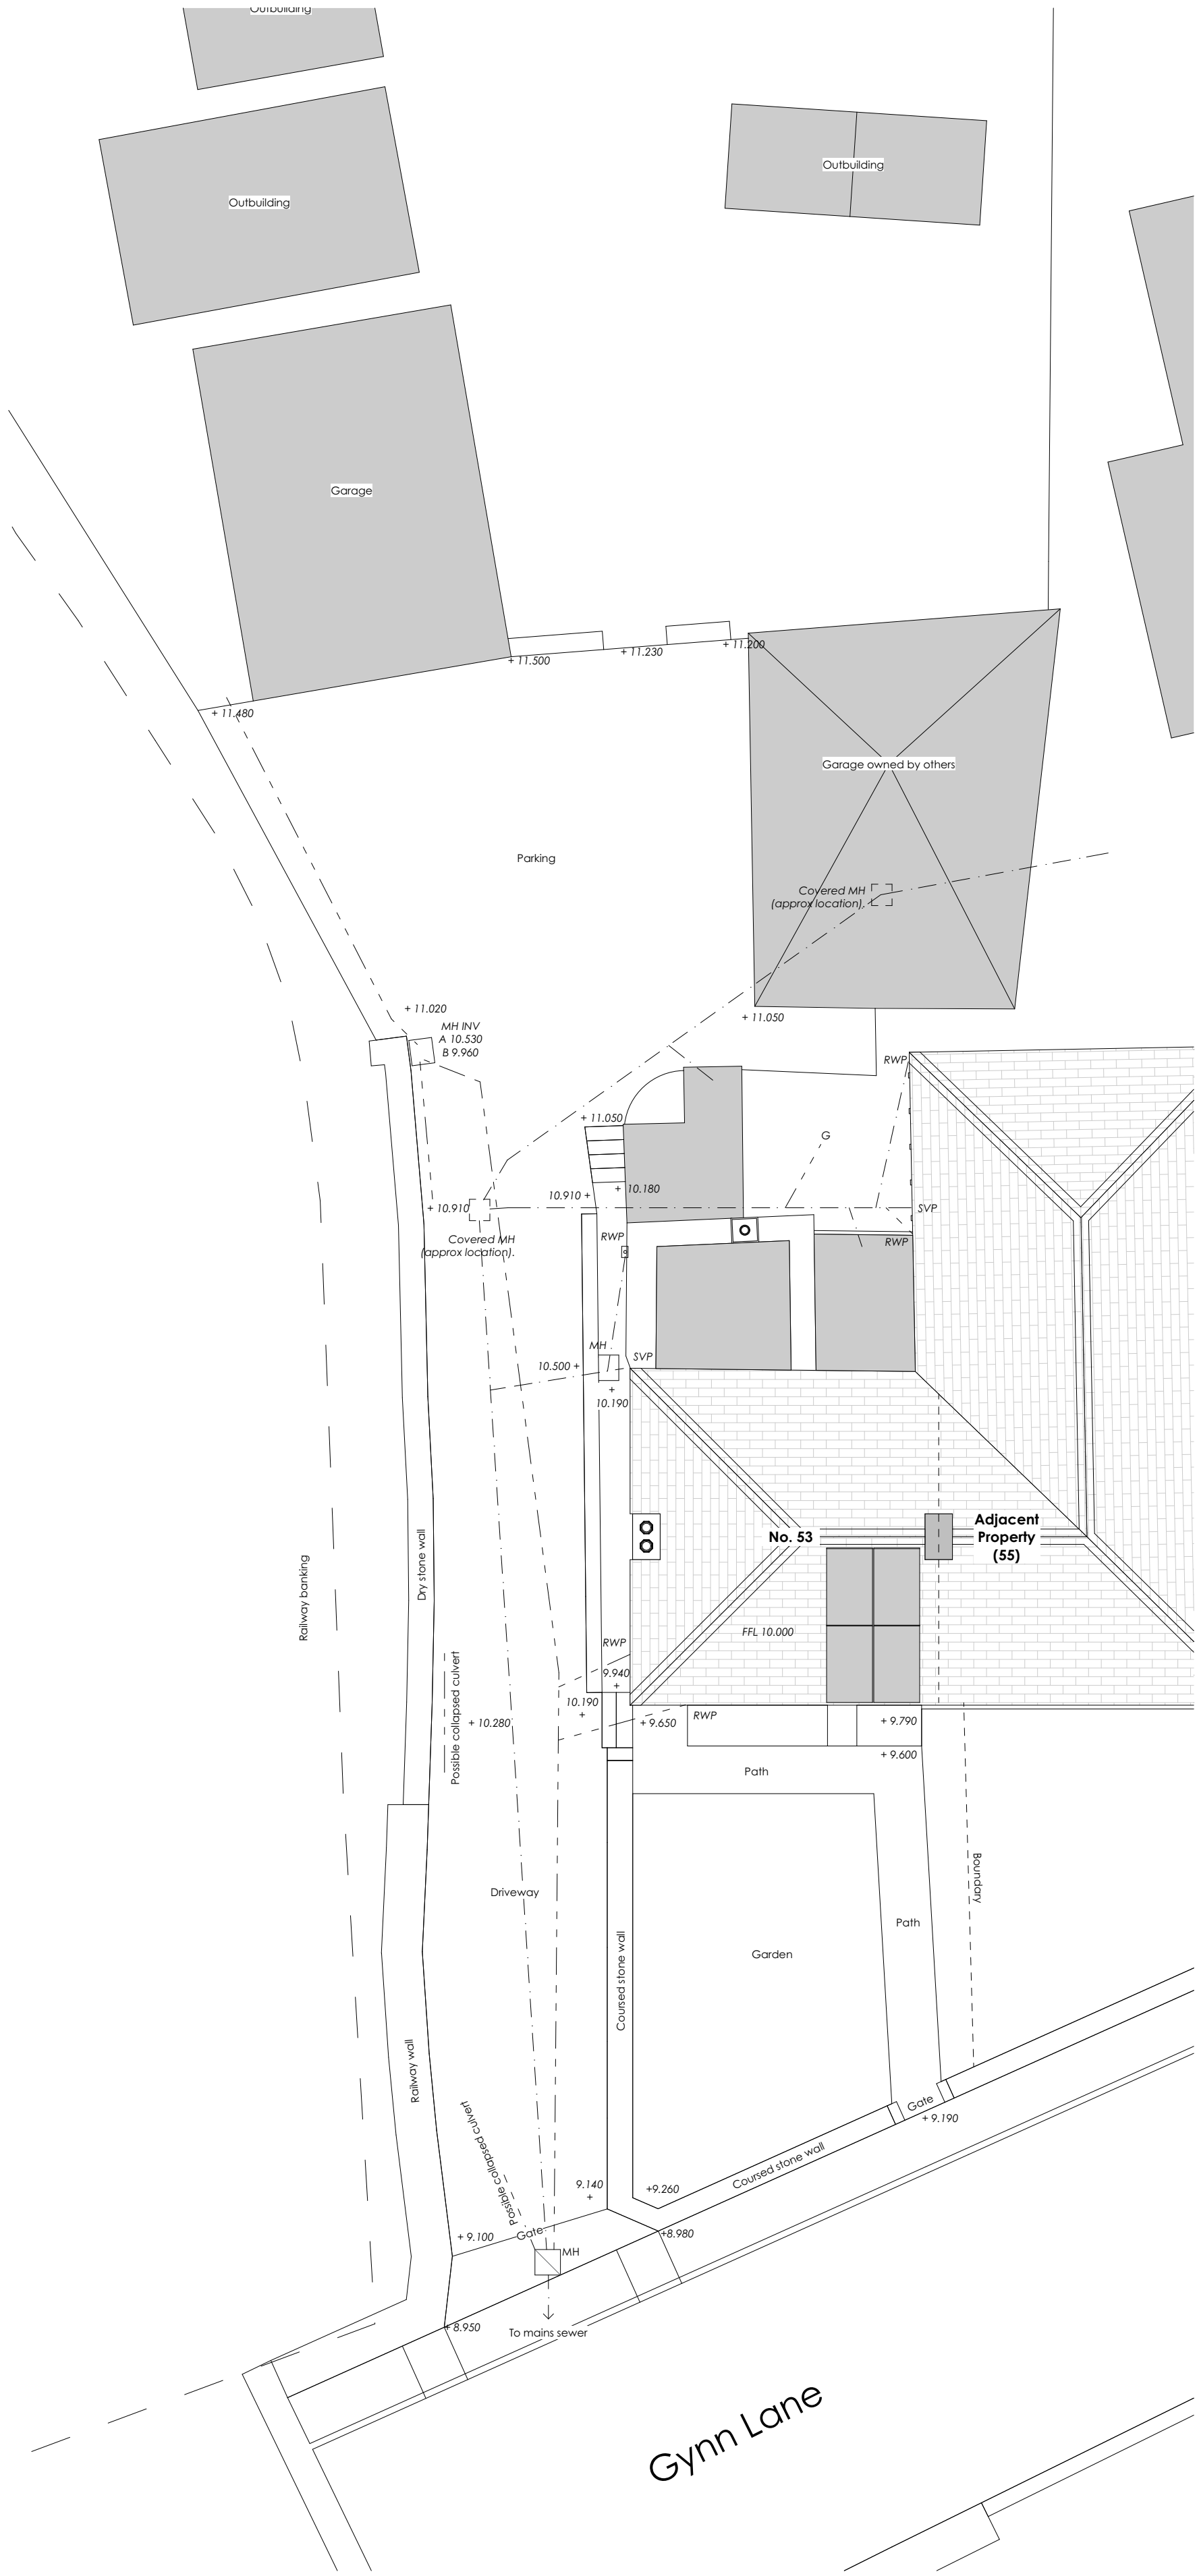

Site Plan - Existing

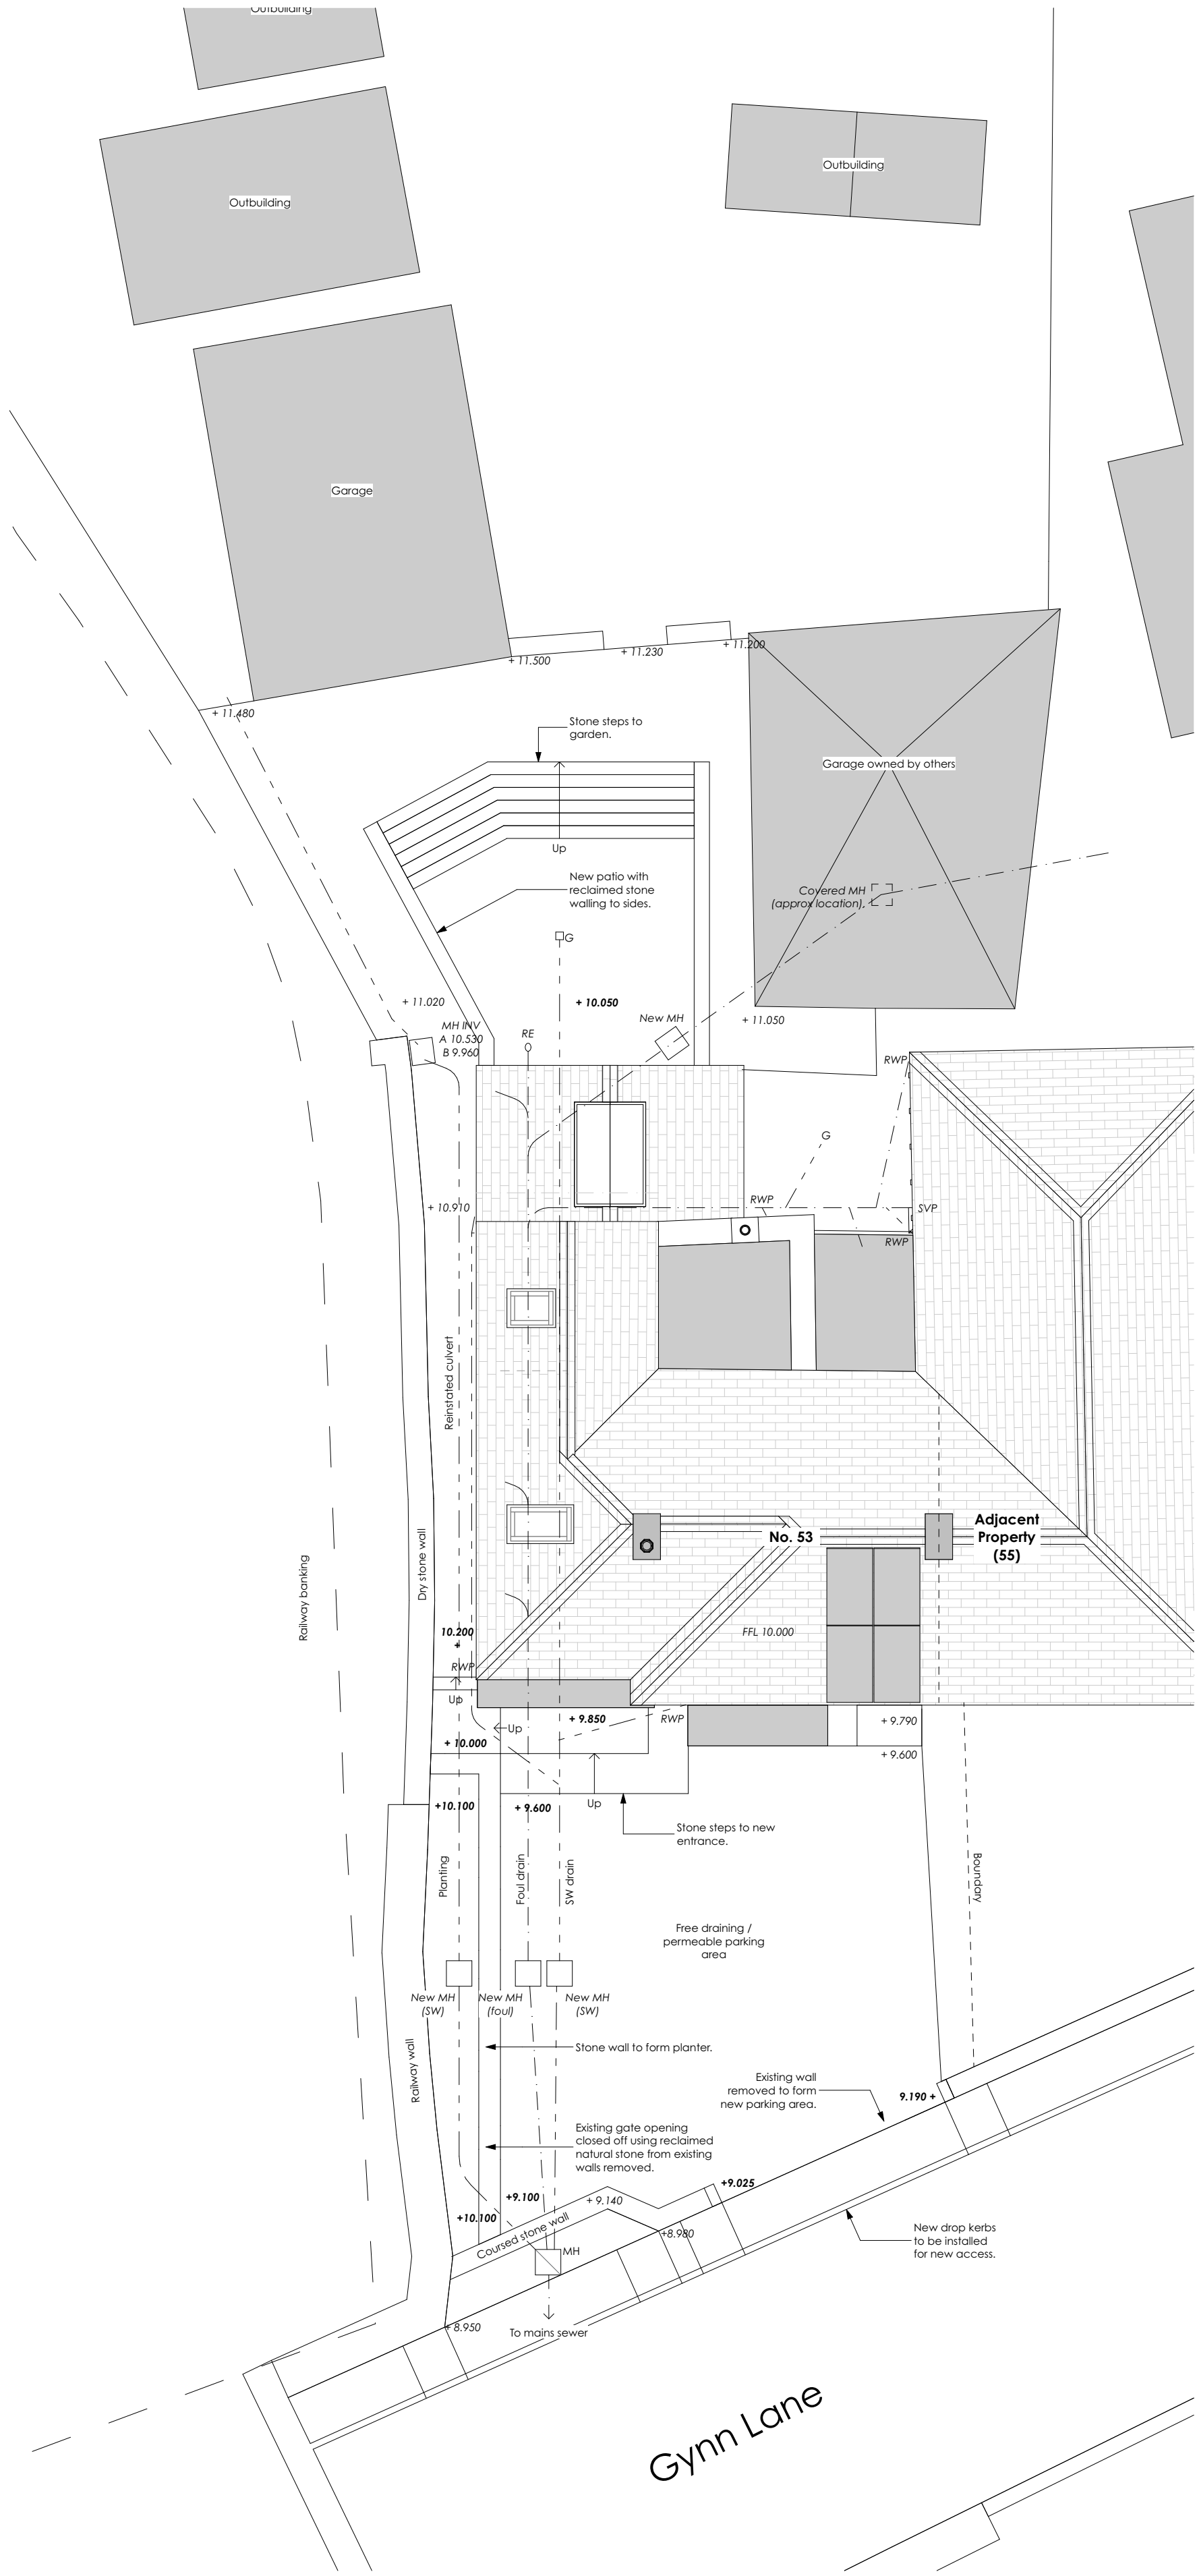

Site Plan - Proposed