



Use figured dimensions only. DO NOT SCALE.
 All dimensions are in millimetres unless noted otherwise.
 All levels are in metres above ordnance datum unless noted otherwise.
 This drawing must be read in conjunction with all other relevant drawings and specifications from the Architect and other consultants.
 © KUFIC 2024

NOTES:

- PLAN KEY -**
- DEMOLITION
 - EXISTING WALL
 - PROPOSED WALL

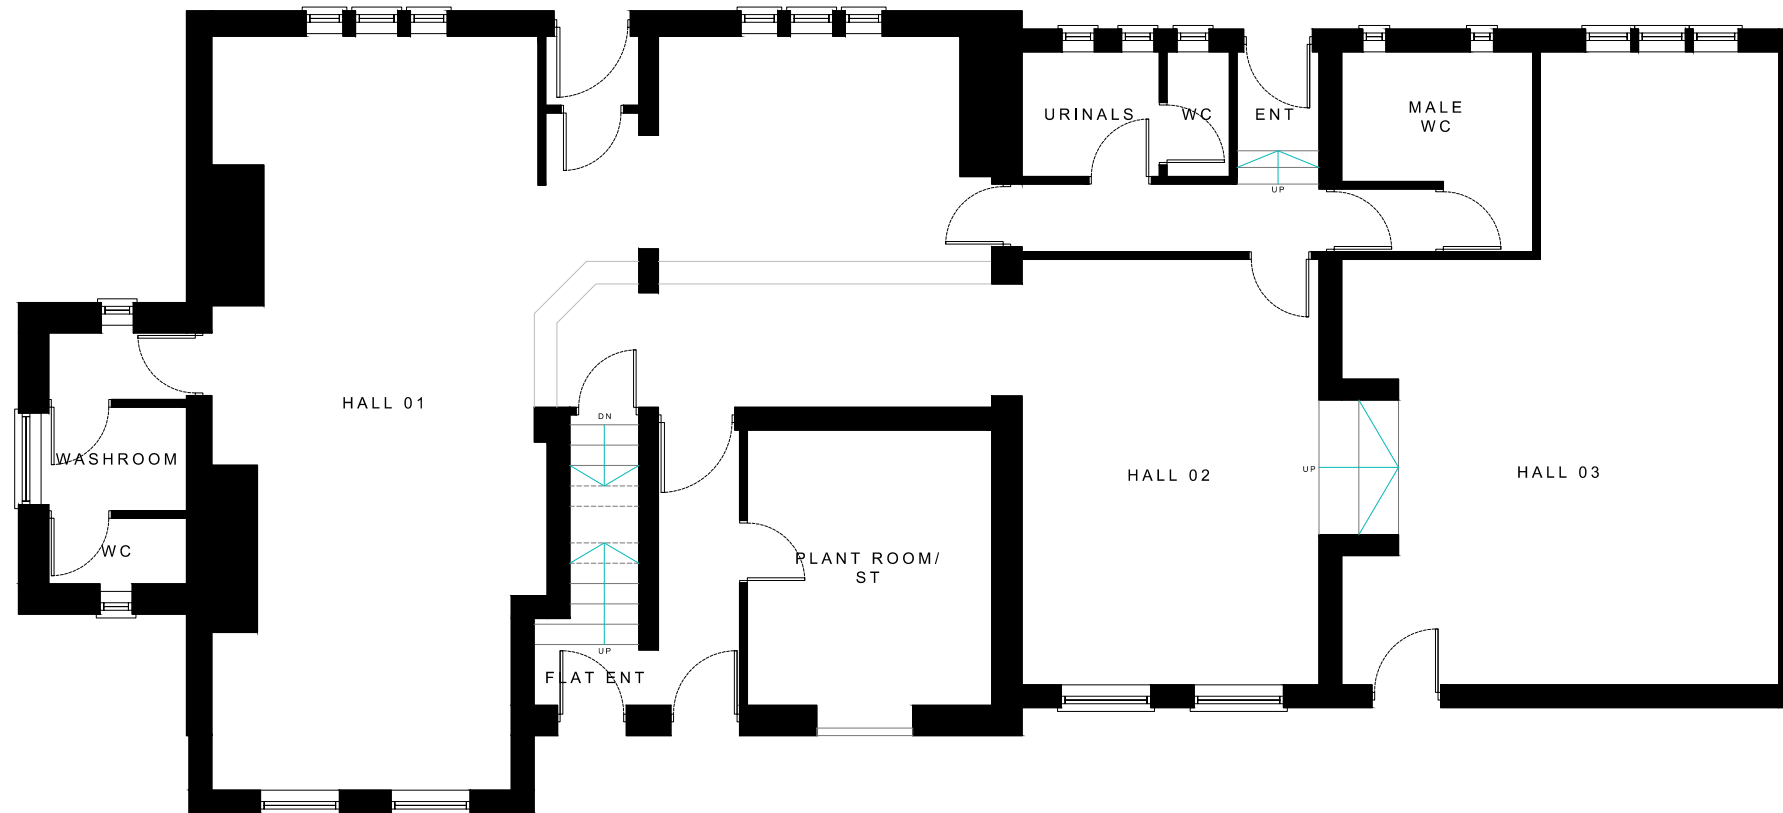

EXISTING GROUND FLOOR PLAN
 1:100@A3

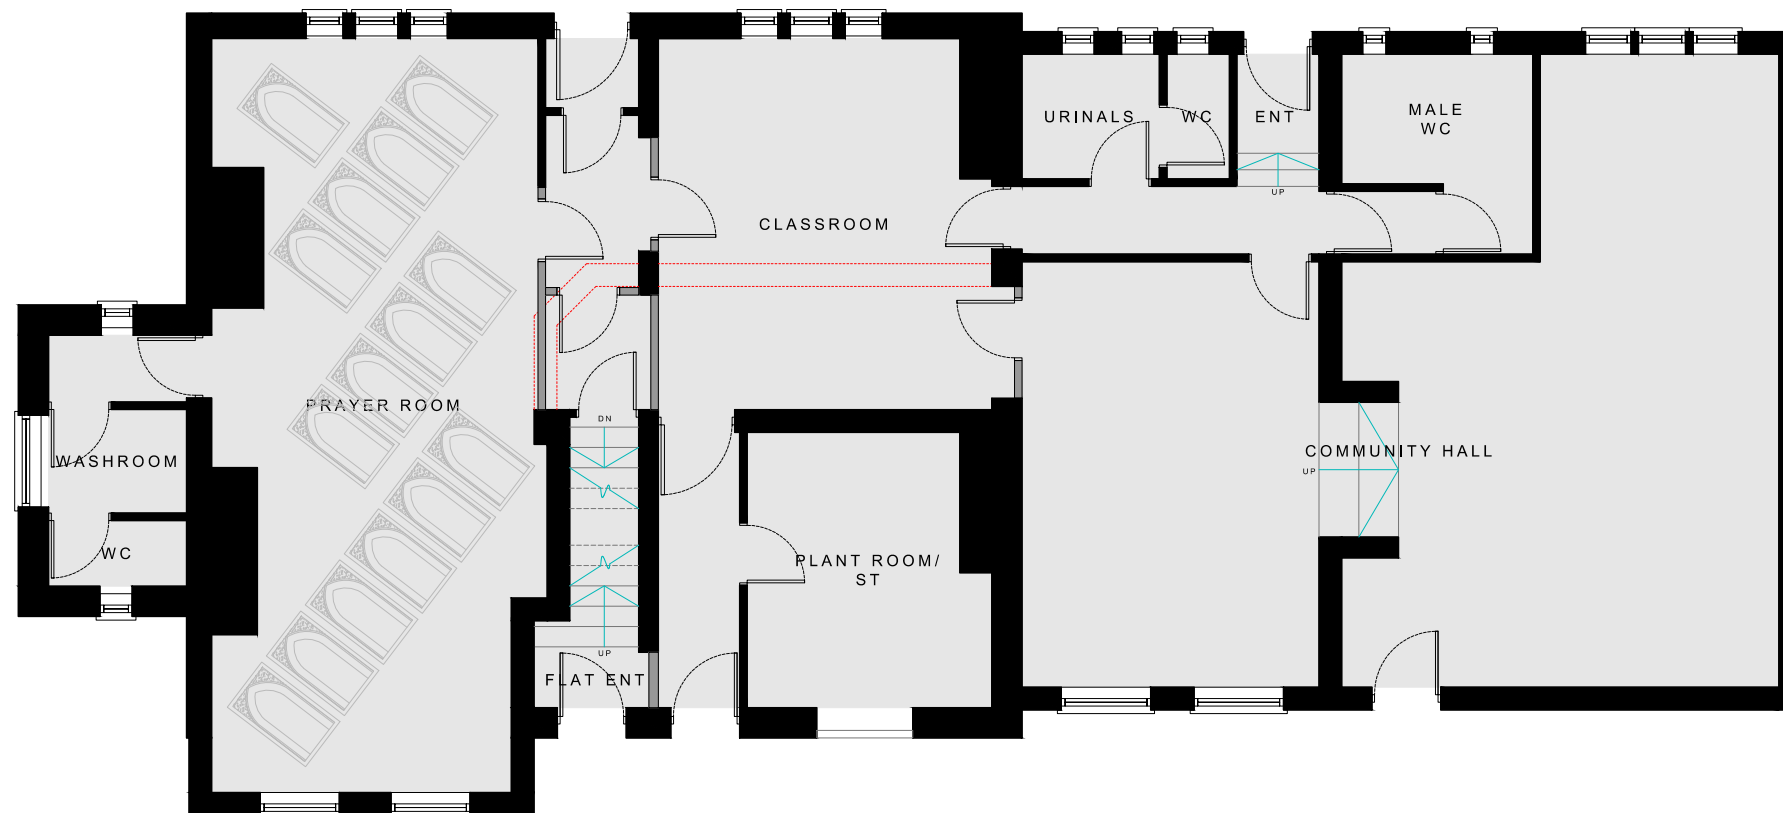

PROPOSED GROUND FLOOR PLAN
 1:100@A3

KUFIC ARCHITECTS

Suite 24 Balley Business Park, Tel: 01924 694 404
 Technology Drive, info@kufic.co.uk
 Balley WF17 6ER www.kufic.co.uk

PROJECT:
 6 HARTLEY ST, DEWSBURY,
 WF13 2BJ

TITLE:
 CHANGE OF USE FROM VACANT PUBLIC
 HOUSE (SUI GENERIS) TO COMMUNITY
 CENTRE WITH PRAYER ROOM (F1)

DESCRIPTION:
 PLANS

DATE: 03/06/24 **DRAWN:** HD
SCALE: 1:1250 @ A3 **CHECKED:** YA

DRAWING REF: **REV:**
 24301-D03-A