


PROPOSED FRONT ELEVATION.
1:100

PROPOSED SIDE ELEVATION.
1:100

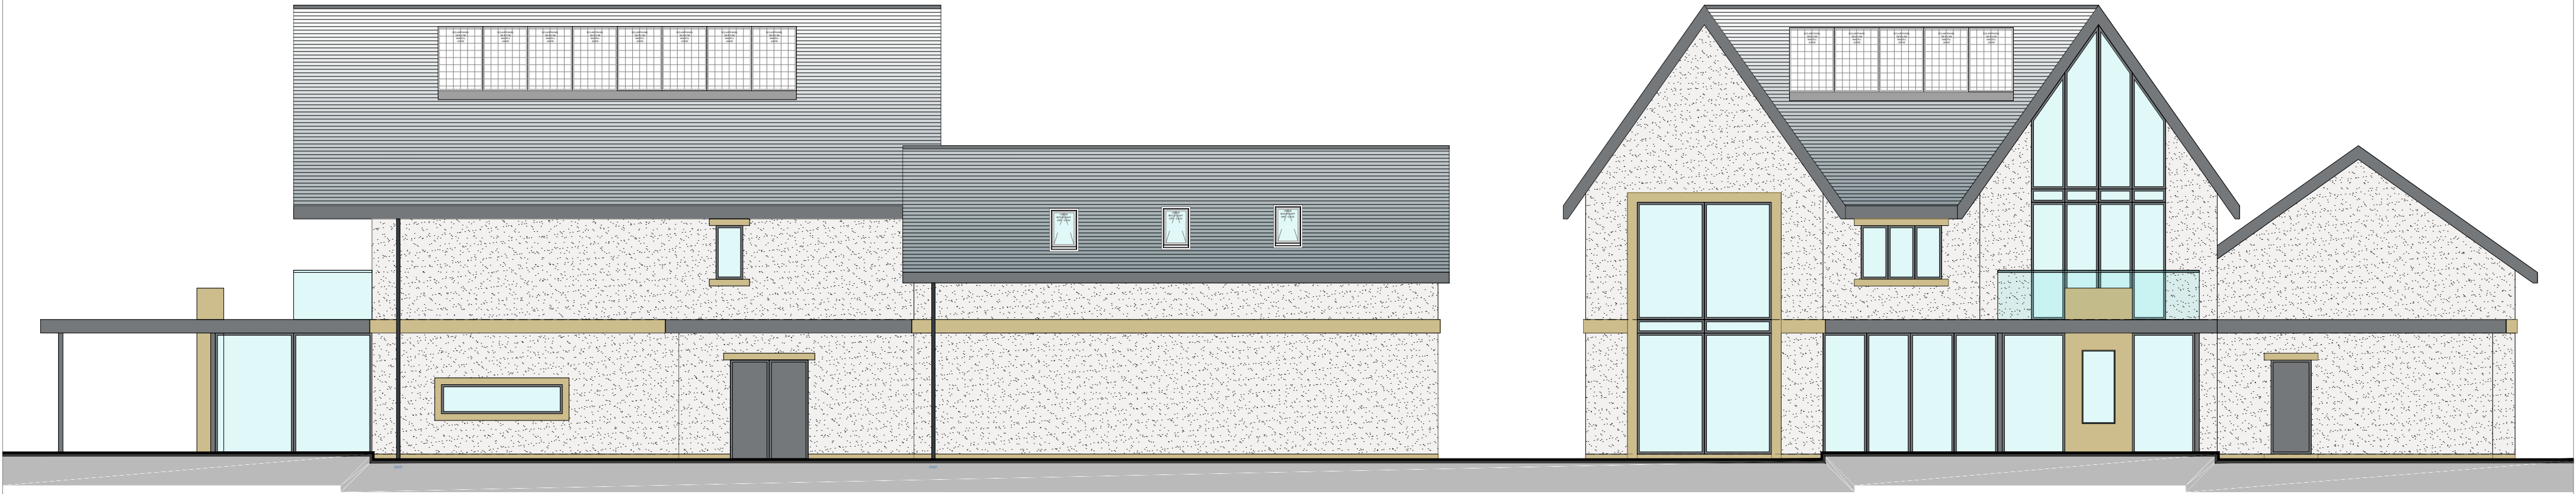

PROPOSED SIDE ELEVATION.
1:100

PROPOSED REAR ELEVATION.
1:100



2021
NORTHERN
DESIGN AWARDS
FINALIST



2022
Best of Houzz
Service



BUILD
2021
Home Builder
Awards



BUILD
Architecture
Awards
2019

REVISION	DESCRIPTION	DATE	NOTES
-	-	-	-
-	-	-	-
-	-	-	-
-	-	-	-
-	-	-	-
-	-	-	-
-	-	-	-
-	-	-	-
-	-	-	-
-	-	-	-

STATUS

PLANNING DRAWING

ORANGE DESIGN STUDIO.

ARCHITECTURAL PRACTICE

hello@orangedesignstudio.co.uk
59A, Huddersfield Road, Mirfield, WF14 8AA
orangedesignstudio.co.uk
01924 650930

COPYRIGHT © ORANGE DESIGN STUDIO LIMITED

PROJECT TITLE

LIGHTRIDGE ROAD

DRAWING TITLE

PLOT ONE - PROPOSED ELEVATIONS

SCALE	DRAWN	CHECKED	PROJECT REFERENCE
1:100	JH	JH	ODS_23/776
PAPER SIZE	DWG NUMBER	DATE	REVISION
A2	(30)001	19/2/24	/

CLIENT

MR & MRS MORRIS