




PROPOSED FRONT ELEVATION.
1:100



PROPOSED SIDE ELEVATION.
1:100



PROPOSED SIDE ELEVATION.
1:100

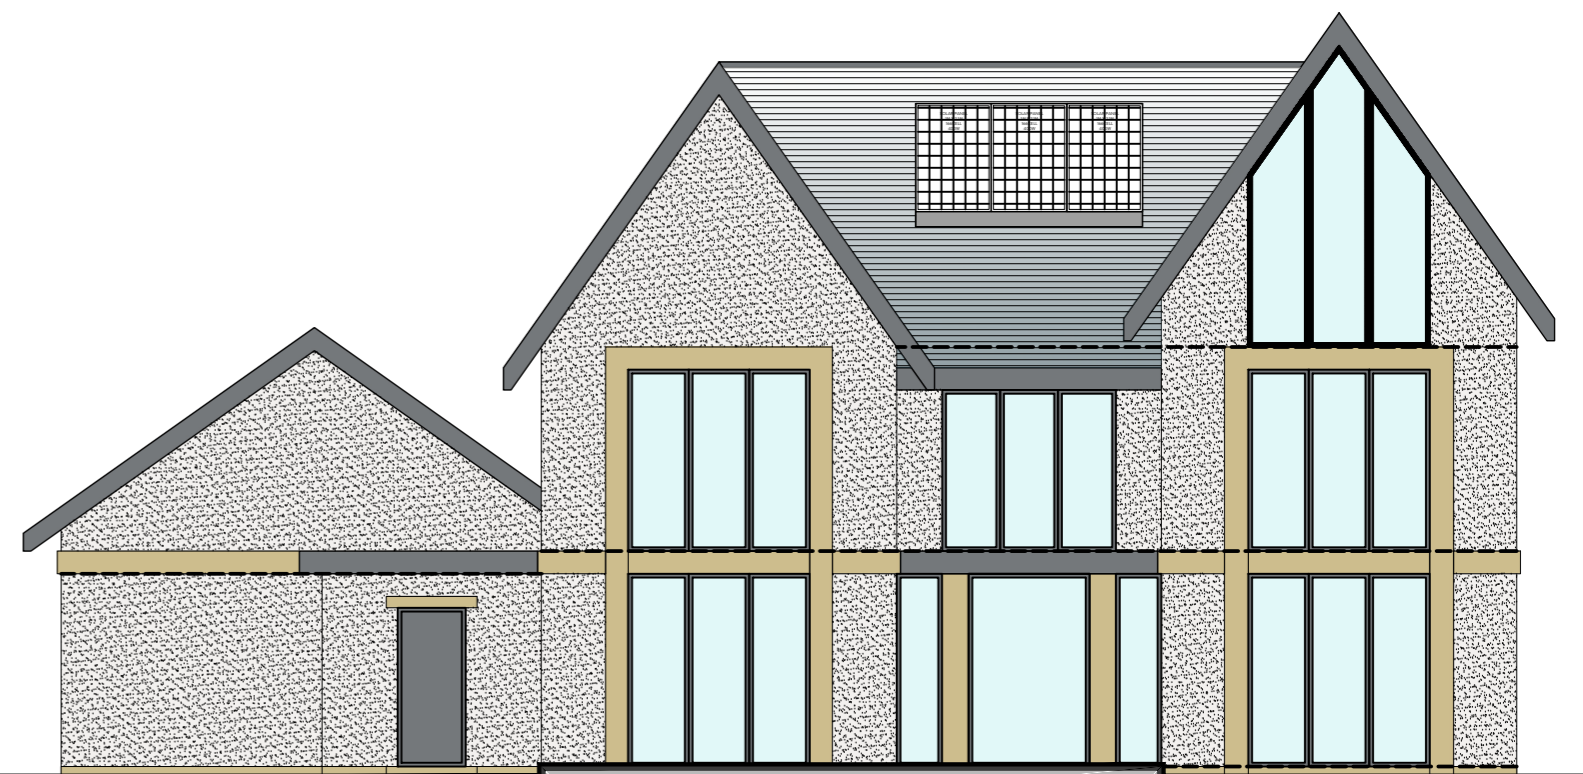

PROPOSED REAR ELEVATION.
1:100



REVISION	DESCRIPTION	DATE	NOTES
B	CHANGES TO LAYOUT	04/03/25	

STATUS
PLANNING DRAWING

ORANGE DESIGN STUDIO.
ARCHITECTURAL PRACTICE

hello@orangedesignstudio.co.uk
59A, Huddersfield Road, Mirfield, WF14 8AA
orangedesignstudio.co.uk
01924 650930

COPYRIGHT © ORANGE DESIGN STUDIO LIMITED

PROJECT TITLE			
LIGHTRIDGE ROAD			
DRAWING TITLE			
PLOT TWO - PROPOSED ELEVATIONS			
SCALE	DRAWN	CHECKED	PROJECT REFERENCE
1:100	JH	JH	ODS_23/776
PAPER SIZE	DWG NUMBER	DATE	REVISION
A2	(30)002	04/03/25	B
CLIENT			
MR & MRS MORRIS			