


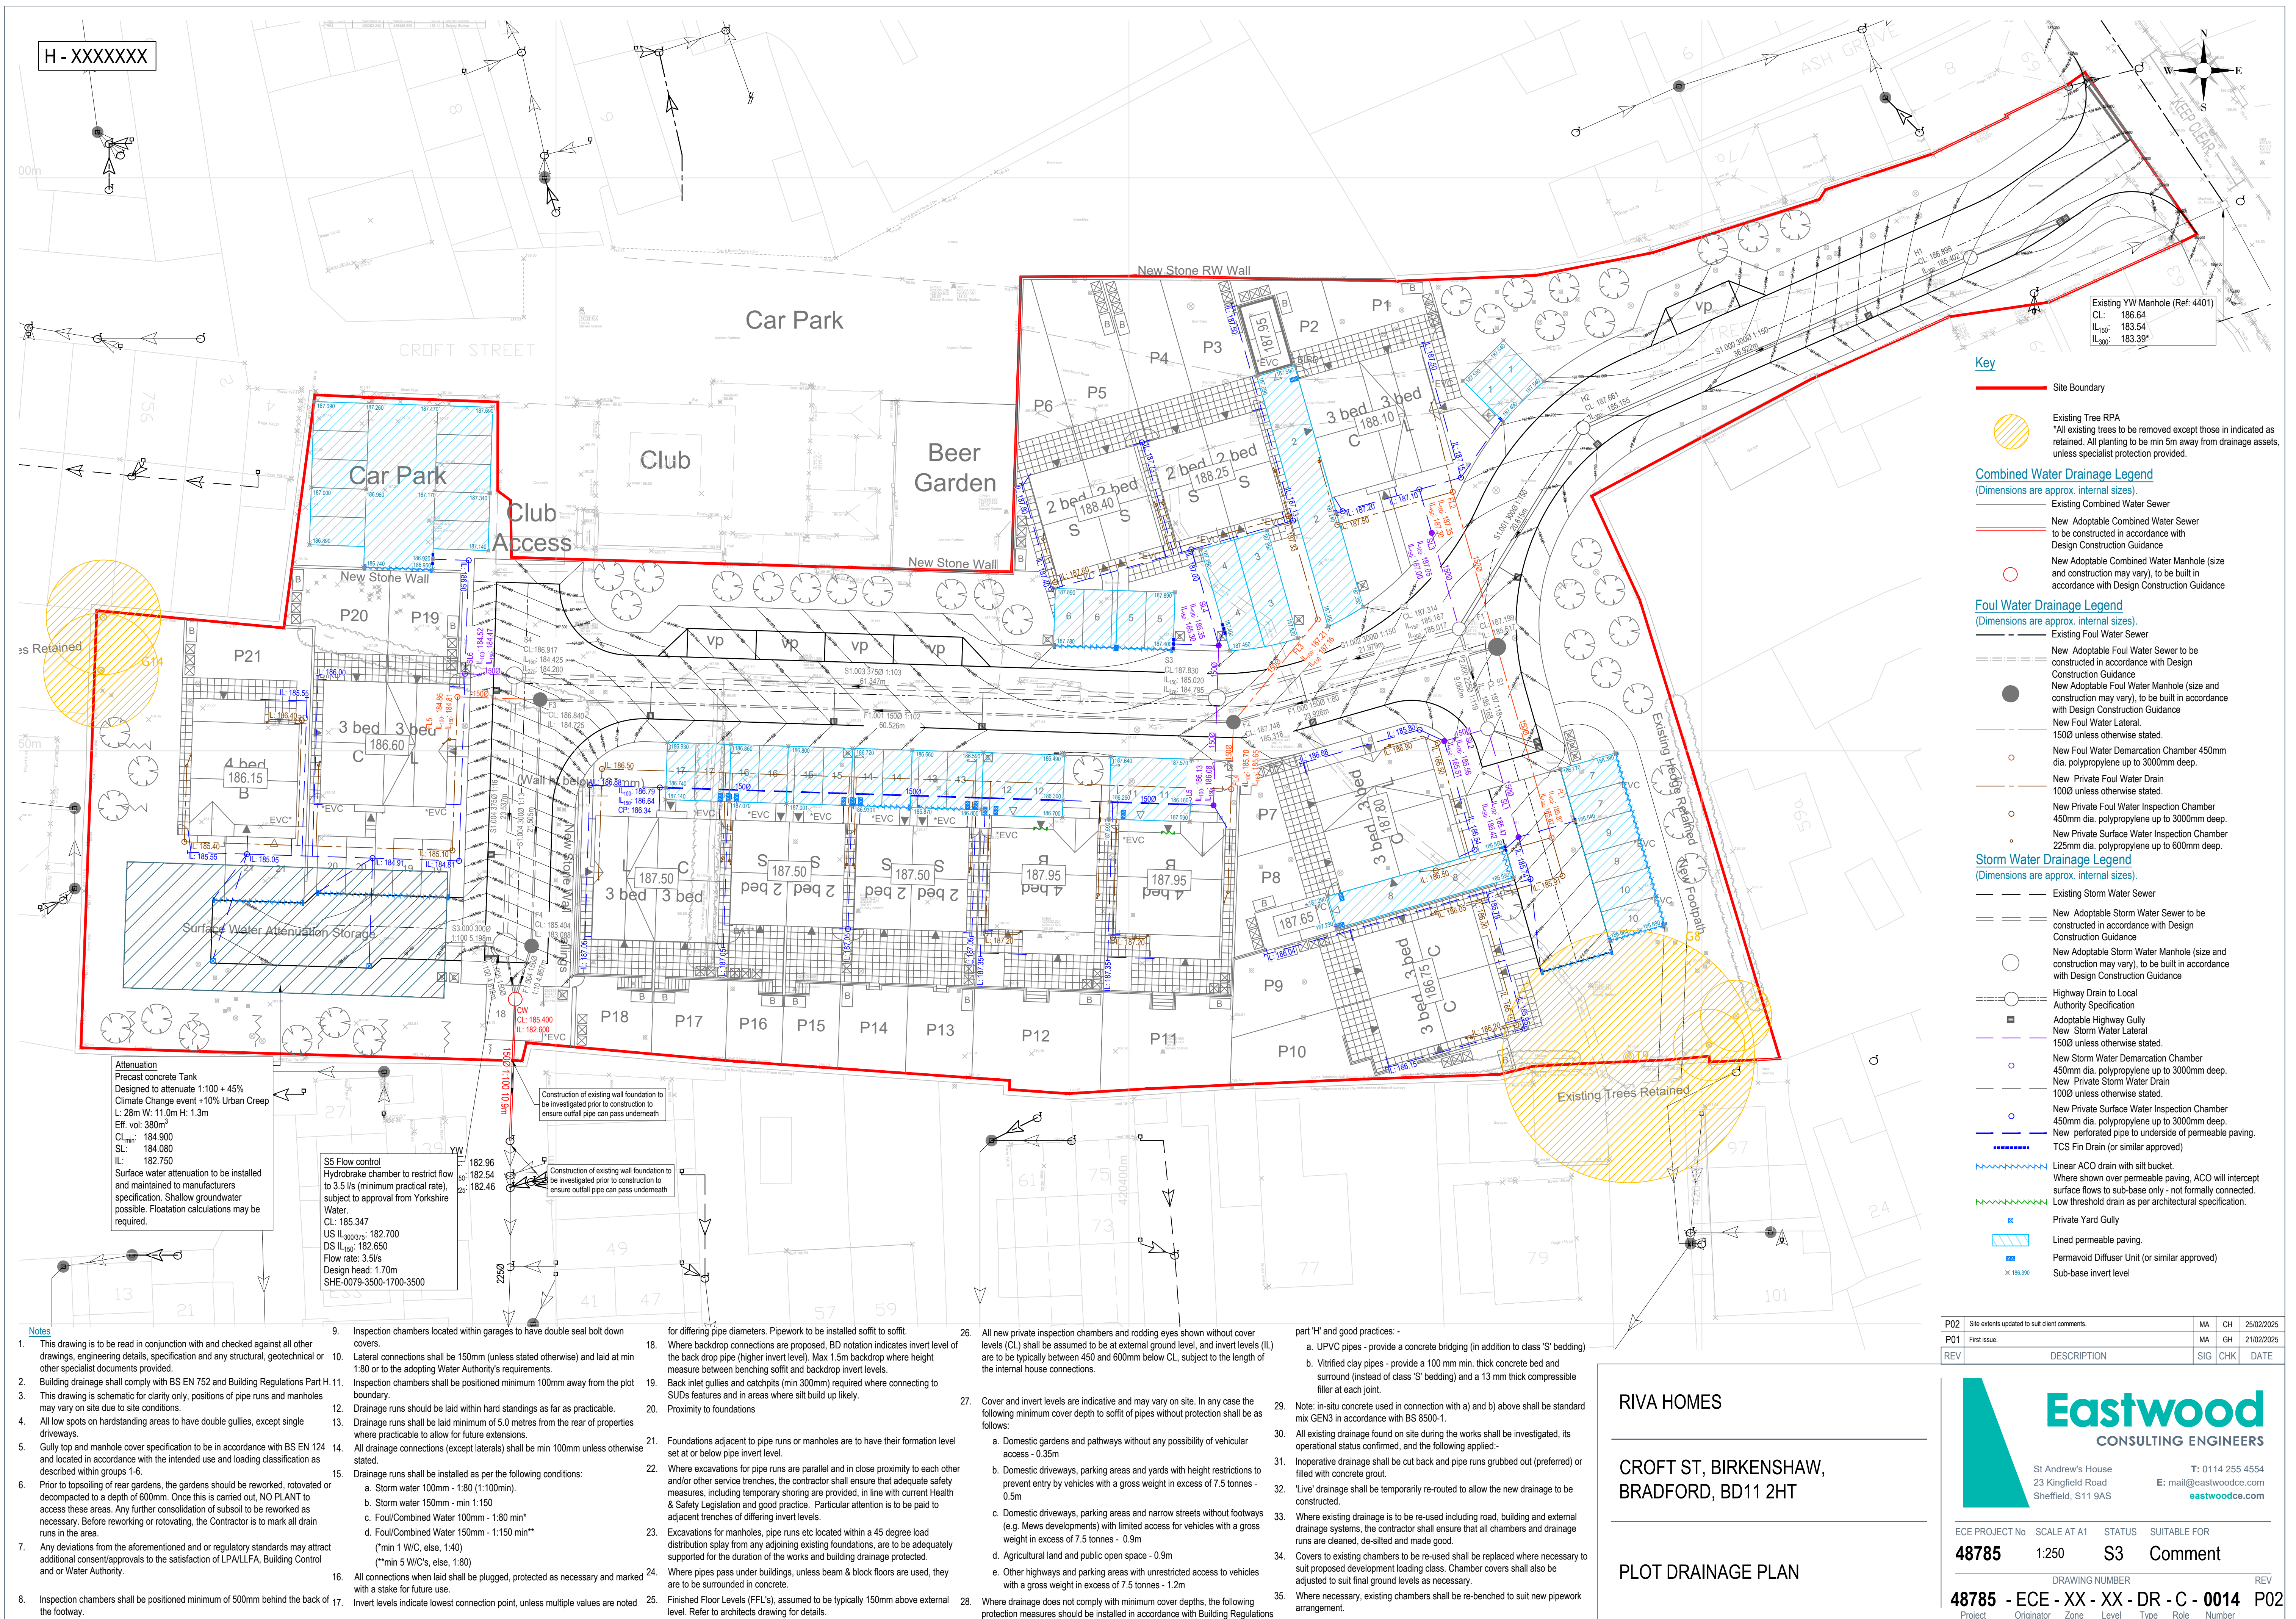

P02	Site extents updated to suit client comments.	MA	CH	25/02/2025
P01	First issue.	MA	GH	21/02/2025
REV	DESCRIPTION	SIG	CHK	DATE

RIVA HOMES

CROFT ST, BIRKENSHAW,
BRADFORD, BD11 2HT

PLOT DRAINAGE PLAN



ECE PROJECT No	SCALE AT A1	STATUS	SUITABLE FOR
48785	1:250	S3	Comment
DRAWING NUMBER			REV
48785 - ECE - XX - XX - DR - C - 0014			P02
Project	Originator	Zone	Level
			Type
			Role
			Number