

FOR GROUND FLOOR CONSTRUCTION
CONSULT SITE SPECIFIC SPECIFICATION AND
STRUCTURAL ENGINEERS DETAILS


WORKING DRAWINGS TO BE READ IN CONJUNCTION WITH
STRUCTURAL ENGINEERS DETAILS

WORKING DRAWINGS TO BE READ IN CONJUNCTION WITH
HARRON HOMES SITE SPECIFIC CONSTRUCTION
SPECIFICATION

Plot 122, 147 & 161 Rear Elevation

GREY WINDOWS,
FASCIA'S, SOFFITS &
BARGEBOARDS

ALL STONE HEADS &
CILLS TO BE FLUSH

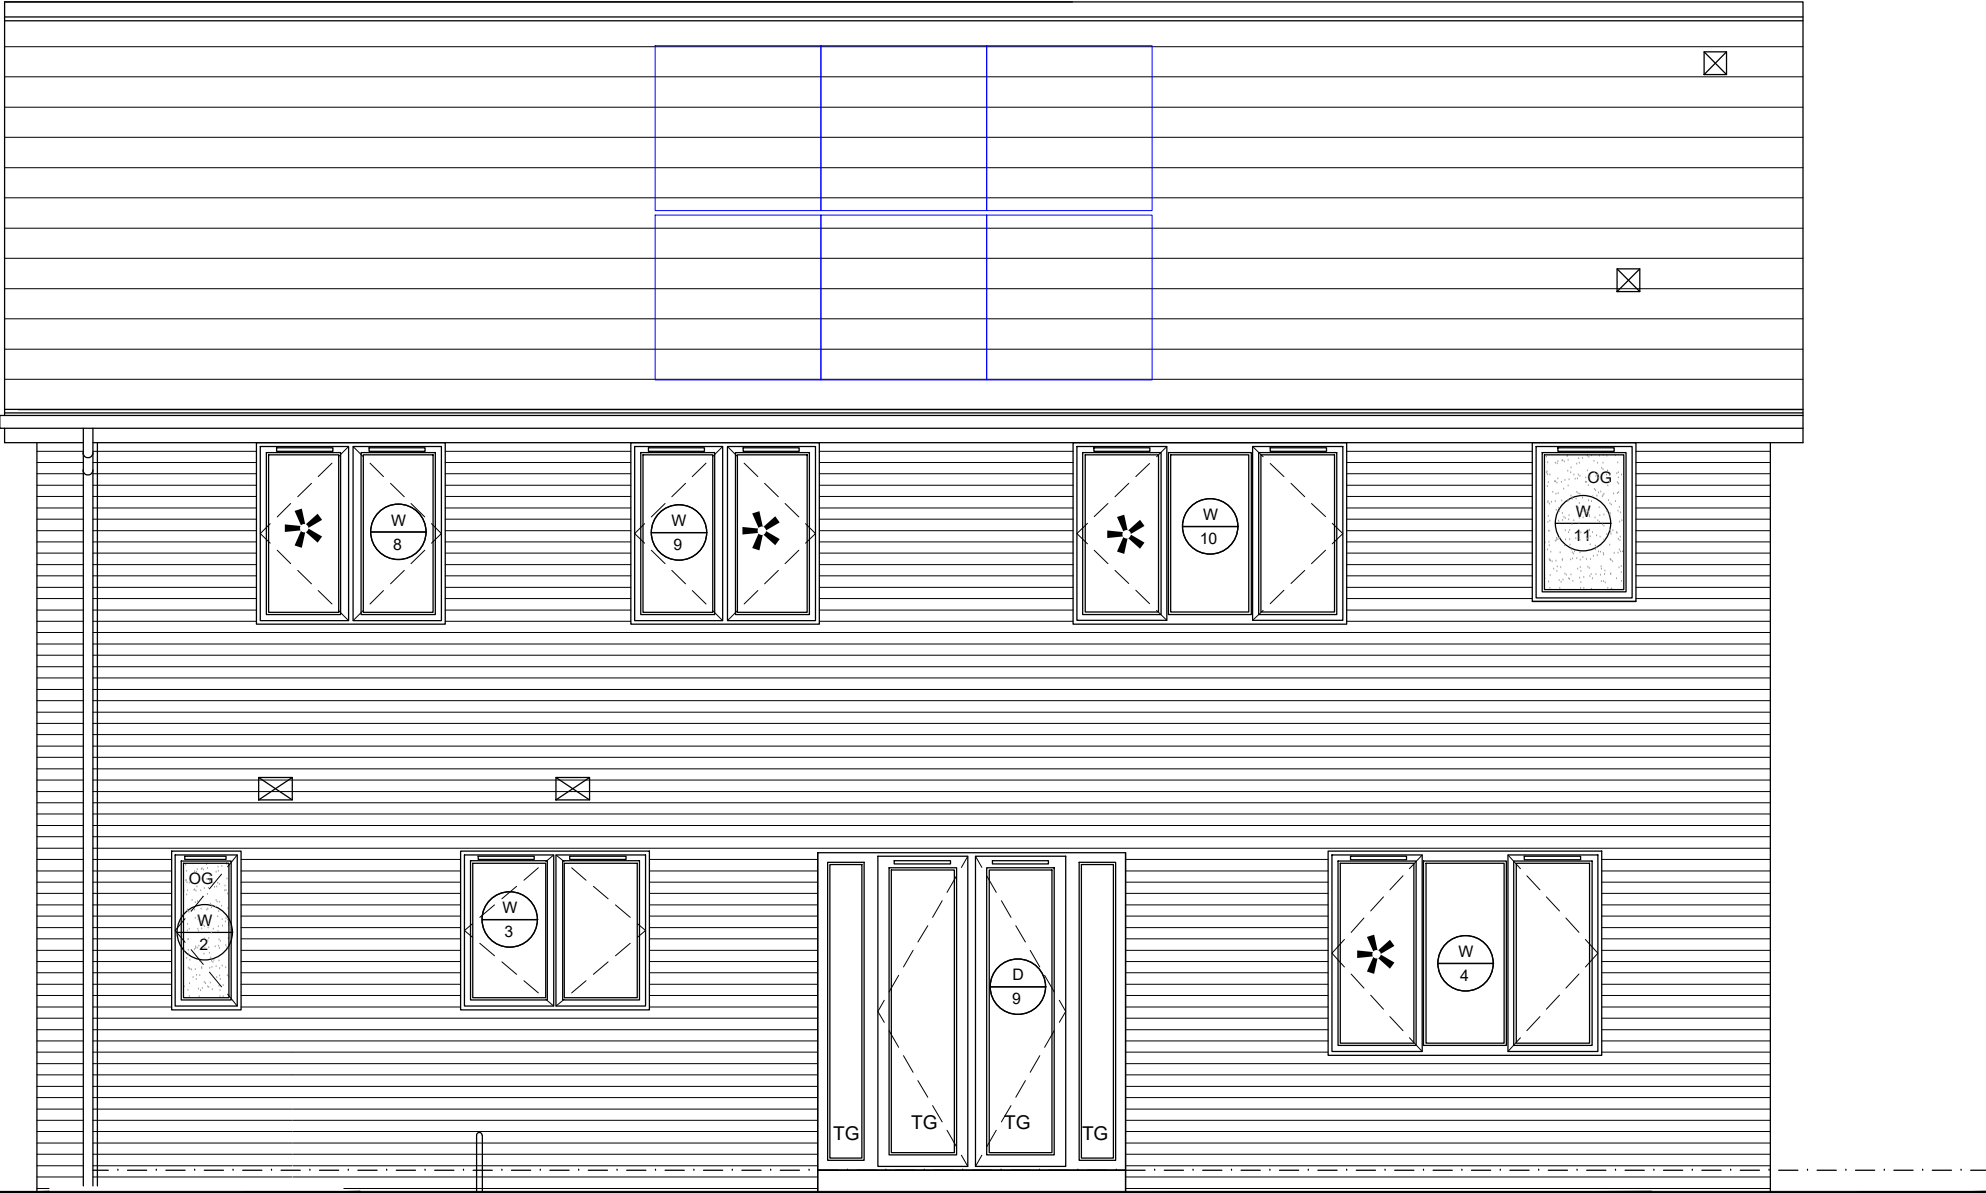

REAR ELEVATION
Warkworth Brick

LEGEND			
OG	Denotes obscure glazing		Falls
*	Denotes escape window		Man Handling Steel and Lintel
MJ	Denotes movement joint in brickwork		Collapse of Gable
			Follow site fall prevention plan
			Use mechanical equipment, two man lift and train in kinetic handling
			Temporary propping



Harron Homes Limited
Colton House
Temple Point
Bullerthorpe Lane
Leeds
LS15 9JL

Tel: 0113 204 4670
Fax: 0113 204 4677
Web: www.harronhomes.co.uk

status: WORKING DRAWING

project: WARKWORTH HOUSE TYPE (BRICK)
FIXBY PHASE 2, CONTEMPORARY 2022

title: REAR ELEVATION

drawn: JFE date: JUNE 2023

checked: / scale @ A3:1:50

job no: 429 drg no: WWBC.00.07

ALL DIMENSIONS TO BE CHECKED ON SITE. NO DIMENSIONS TO BE SCALED FROM THIS DRAWING. ANY DISCREPANCIES, AMBIGUITIES AND/OR OMISSIONS BETWEEN THIS DRAWING AND INFORMATION GIVEN ELSEWHERE MUST BE REPORTED TO THIS OFFICE AND CLARIFICATION SOUGHT BEFORE PROCEEDING