


Plot 119 Rear Elevation

FOR GROUND FLOOR CONSTRUCTION
CONSULT SITE SPECIFIC SPECIFICATION AND
STRUCTURAL ENGINEERS DETAILS

WORKING DRAWINGS TO BE READ IN CONJUNCTION WITH
STRUCTURAL ENGINEERS DETAILS

WORKING DRAWINGS TO BE READ IN CONJUNCTION WITH
HARRON HOMES SITE SPECIFIC CONSTRUCTION
SPECIFICATION

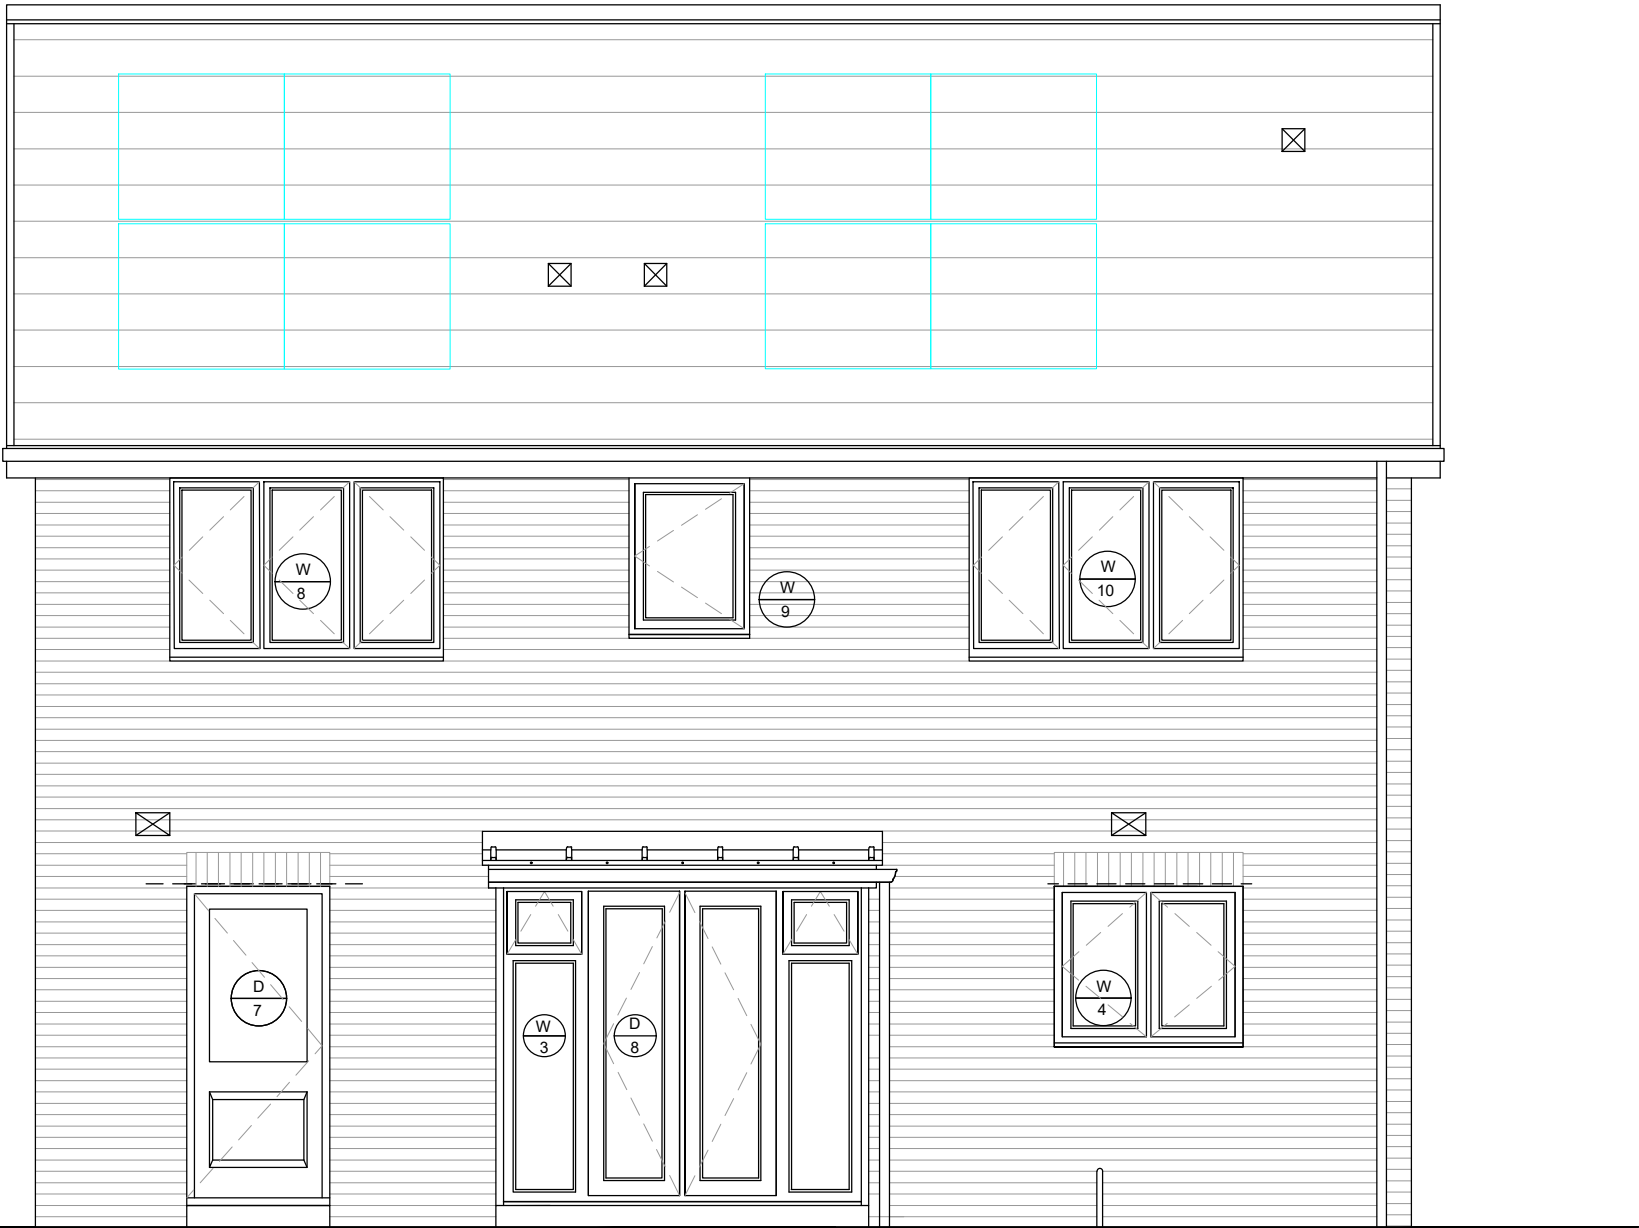

Tonbridge Brick
Rear Elevation

LEGEND			
OG	Denotes obscure glazing		Falls
	Denotes escape window		Man Handling Steel and Lintel
MJ	Denotes movement joint in brickwork		Collapse of Gable
			Follow site fall prevention plan
			Use mechanical equipment, two man lift and train in kinetic handling
			Temporary propping

A 08/05/24 Vertical DPC note & first floor window opening height added FK



Harron Homes Limited
Floors 2 & 3
2 Midland Way
Barlborough Links
Chesterfield
S43 4XA

Tel: 01246 733550
Web: www.harronhomes.co.uk

status:	WORKING DRAWING		
project:	TONBRIDGE BRICK HOUSE TYPE (2022 Regs)		
title:	SIDE ELEVATION		
drawn:	FK	date:	FEB 2023
checked:	-	scale @	A3: 1:50
job no:	W/D	drg no:	TO.00.07 A

ALL DIMENSIONS TO BE CHECKED ON SITE. NO DIMENSIONS TO BE SCALED FROM THIS DRAWING. ANY DISCREPANCIES, AMBIGUITIES AND/OR OMISSIONS BETWEEN THIS DRAWING AND INFORMATION GIVEN ELSEWHERE MUST BE REPORTED TO THIS OFFICE AND CLARIFICATION SOUGHT BEFORE PROCEEDING