


Plot 130, 144, 153 & 157 Rear Elevation

FOR GROUND FLOOR CONSTRUCTION
CONSULT SITE SPECIFIC SPECIFICATION AND
STRUCTURAL ENGINEERS DETAILS

WORKING DRAWINGS TO BE READ IN CONJUNCTION WITH
STRUCTURAL ENGINEERS DETAILS

WORKING DRAWINGS TO BE READ IN CONJUNCTION WITH
HARRON HOMES SITE SPECIFIC CONSTRUCTION
SPECIFICATION

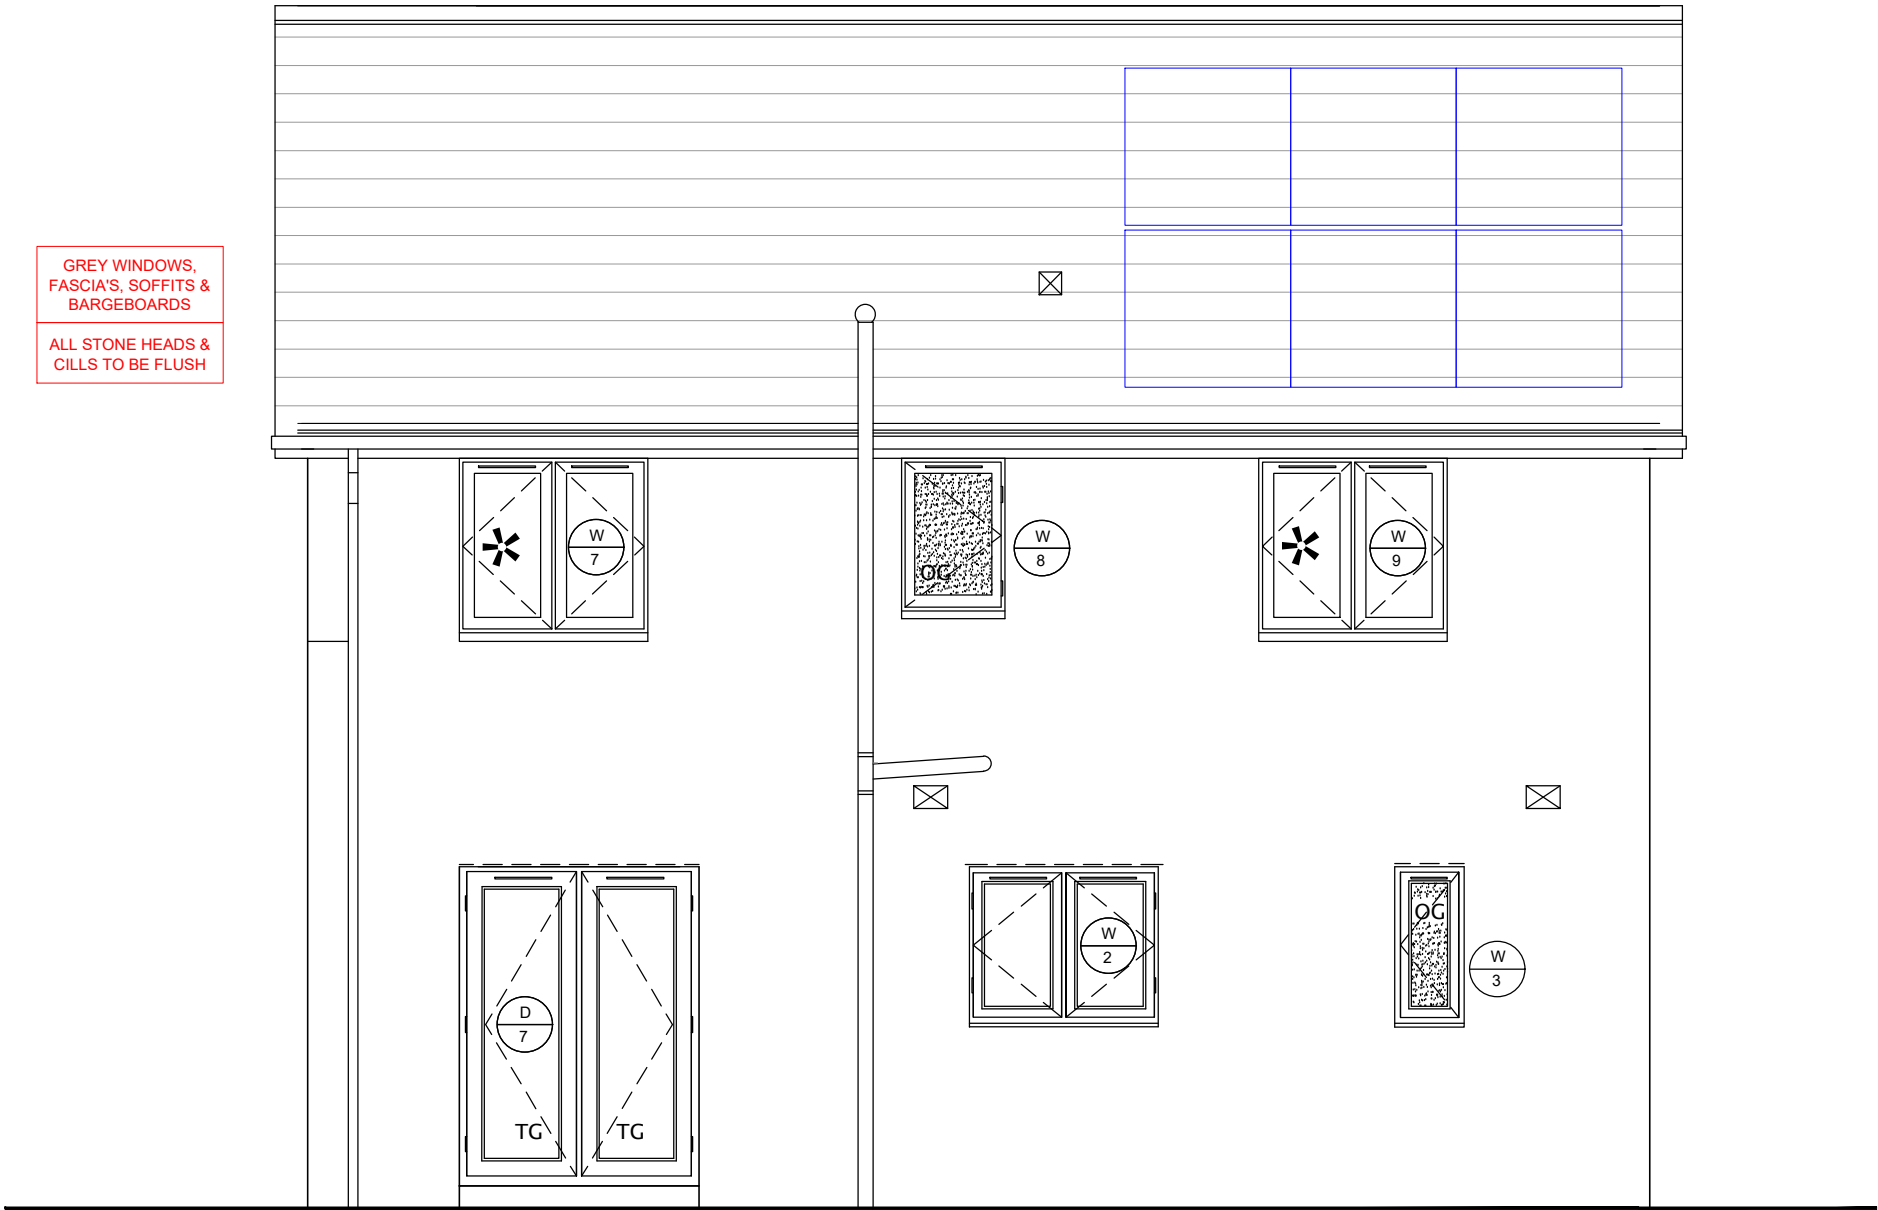

Nidderdale
REAR ELEVATION

LEGEND				
OG	Denotes obscure glazing		Falls	Follow site fall prevention plan
	Denotes escape window		Man Handling Steel and Lintel	Use mechanical equipment, two man lift and train in kinetic handling
MJ	Denotes movement joint in brickwork		Collapse of Gable	Temporary propping



Harron Homes Limited
Colton House
Temple Point
Bullerthorpe Lane
Leeds
LS15 9JL

Tel: 0113 204 4670
Fax: 0113 204 4677
Web: www.harronhomes.co.uk

status: WORKING DRAWING

project: NIDDERDALE HOUSE TYPE (BRICK)
FIXBY PHASE 2, CONTEMPORARY
BUILDING REGULATIONS 2022

title: REAR ELEVATION

drawn: JFE date: JUNE 2023

checked: / scale @ A3:1:50

job no: 429 drg no: NDBC.00.06