




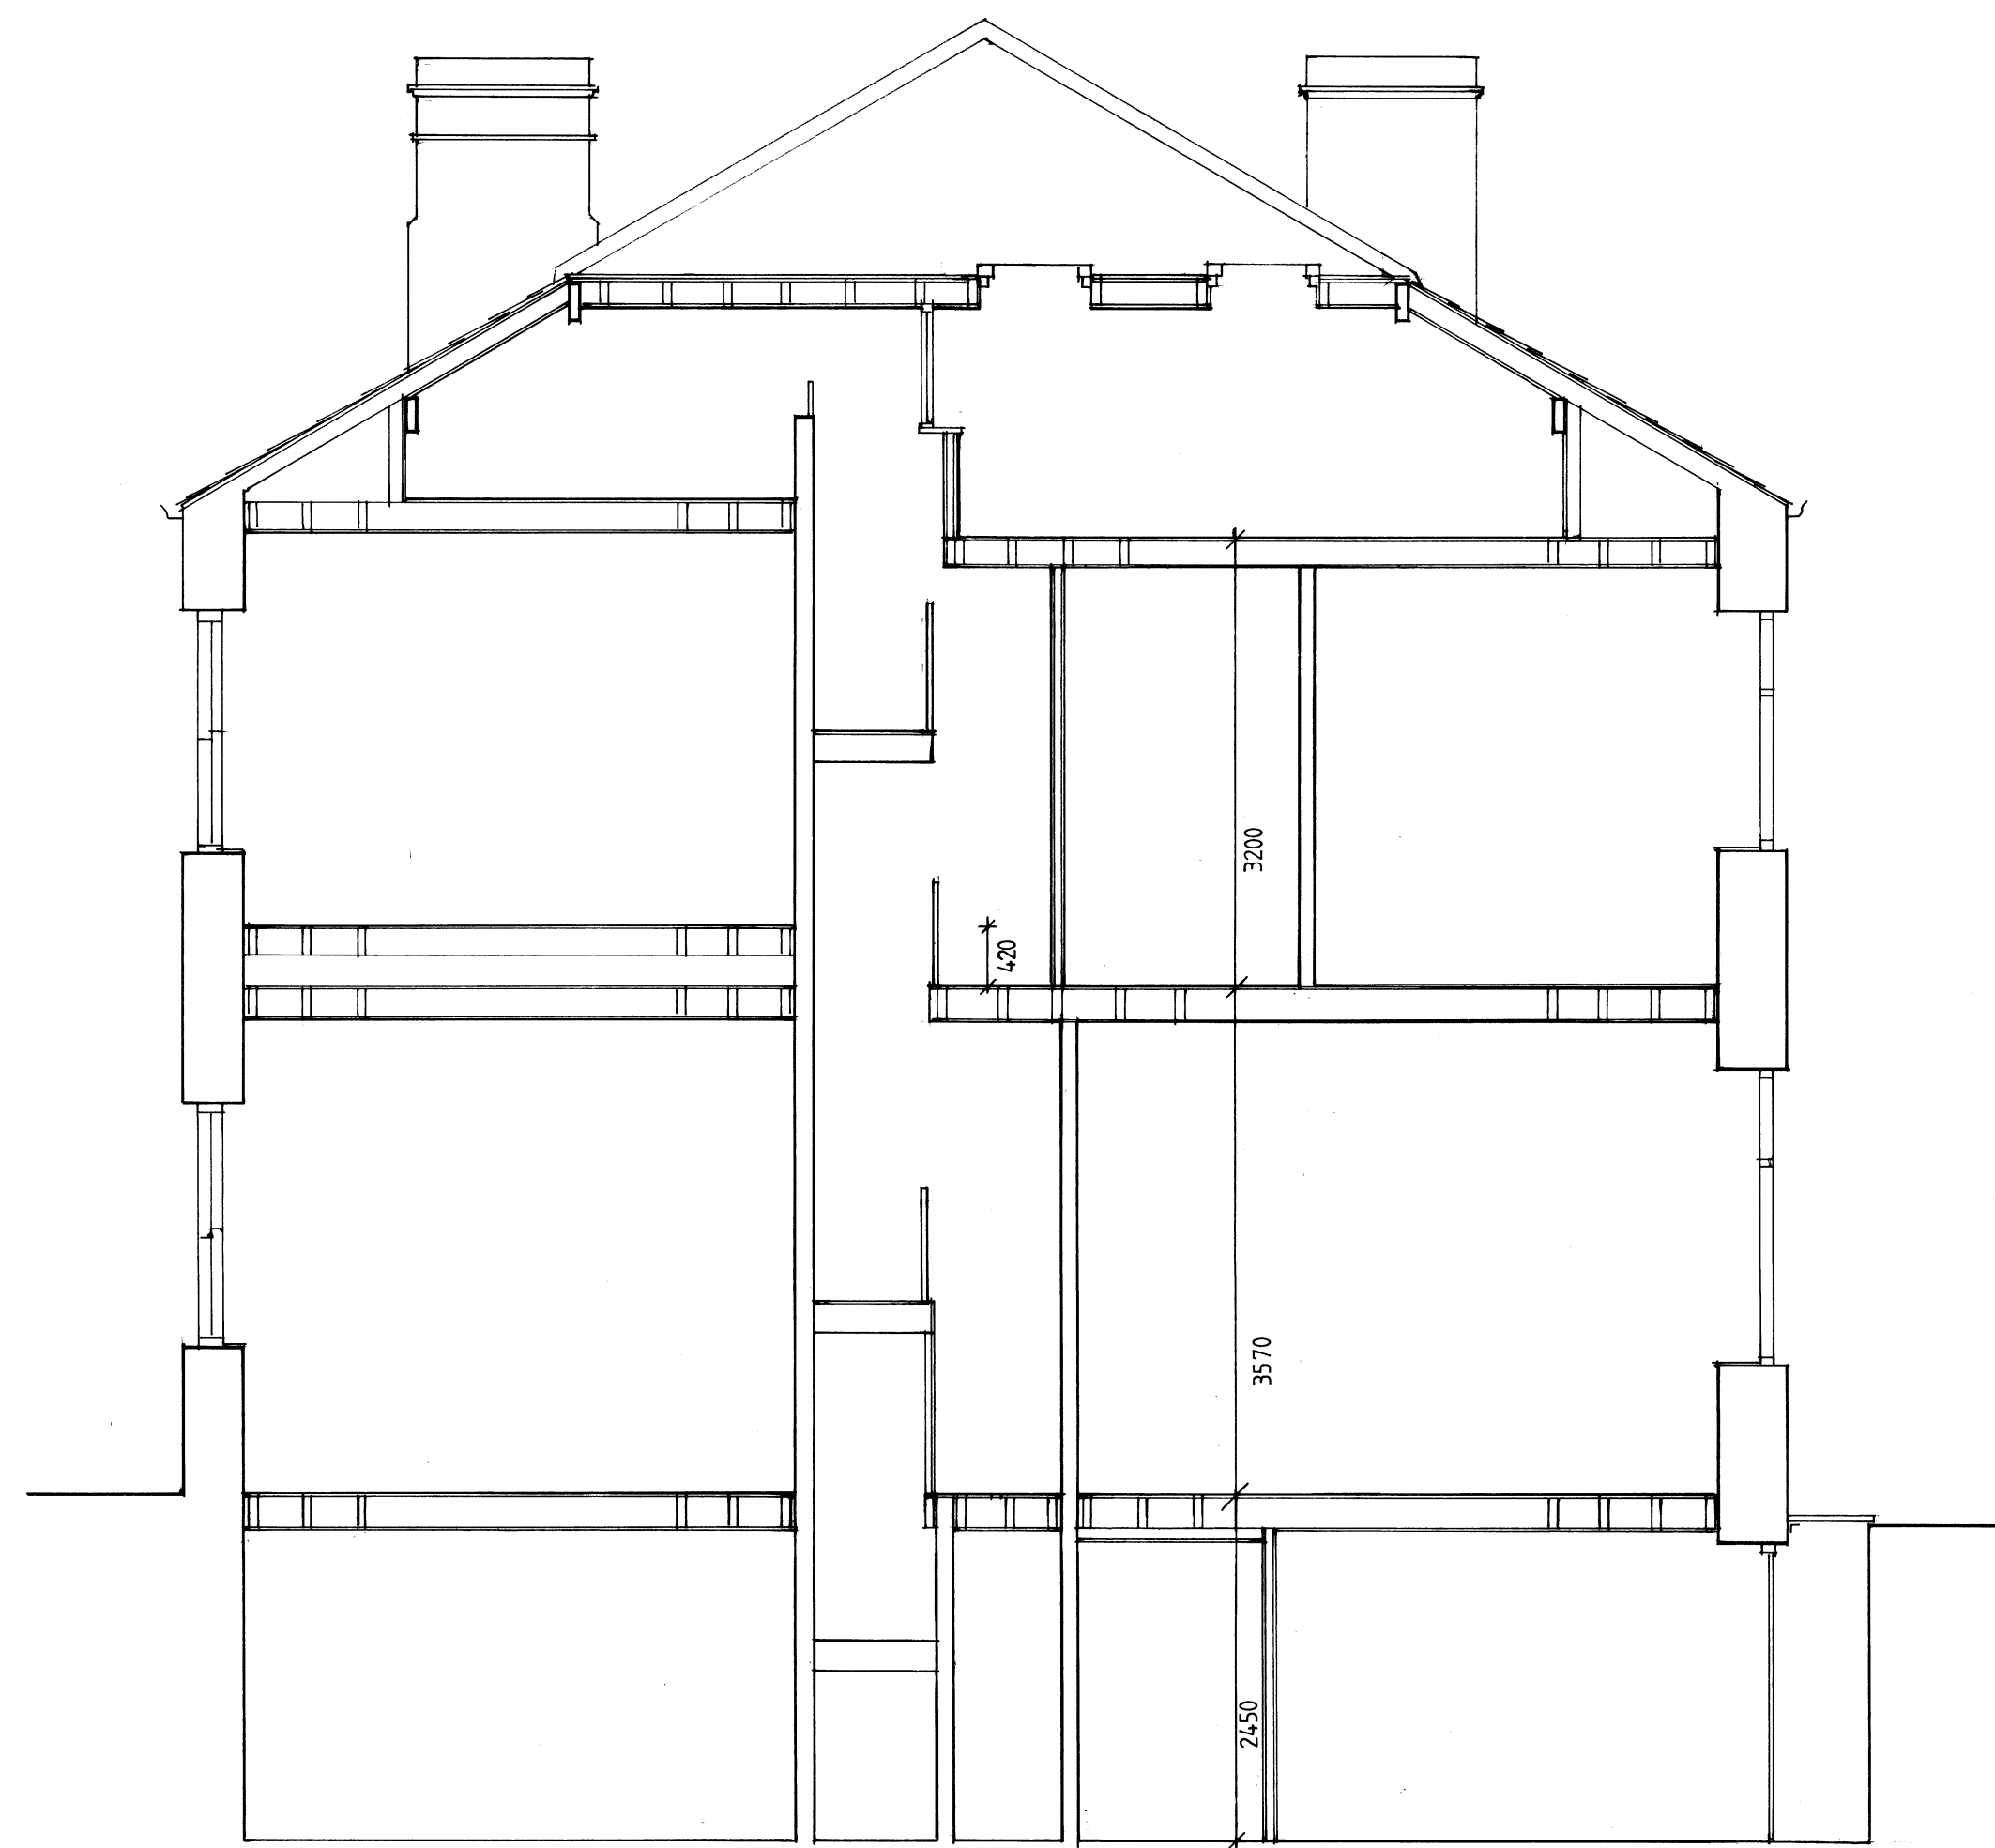


SECTION A.A.

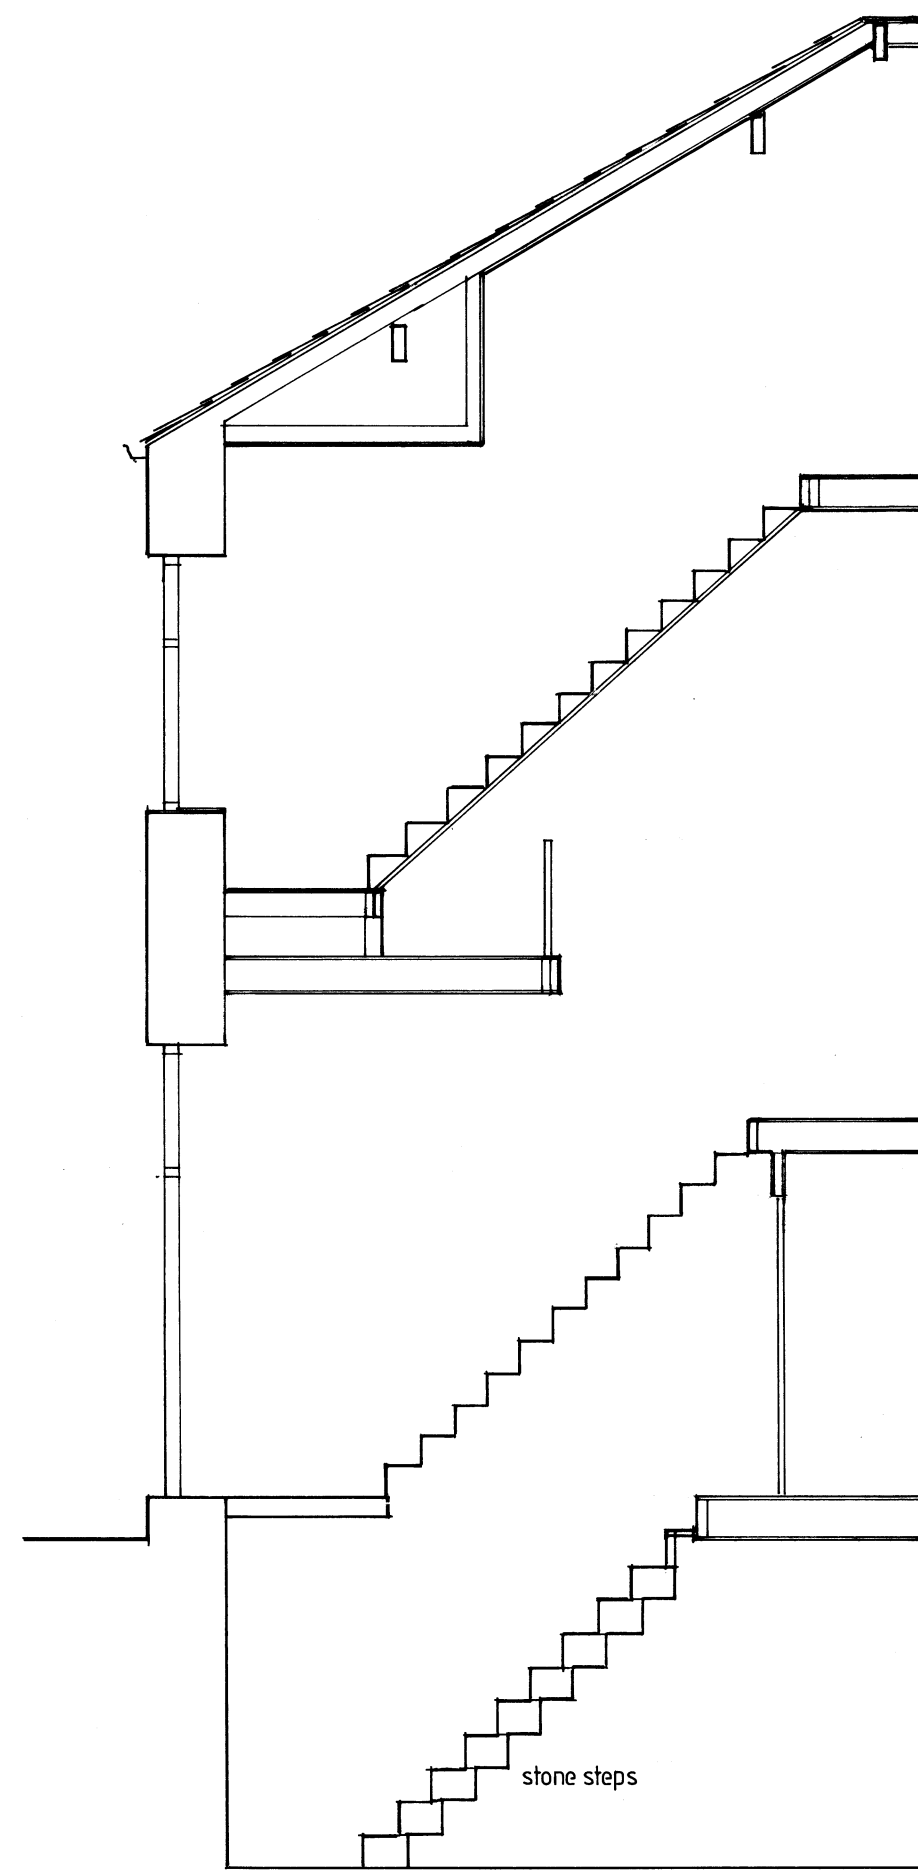


SECTION B.B.

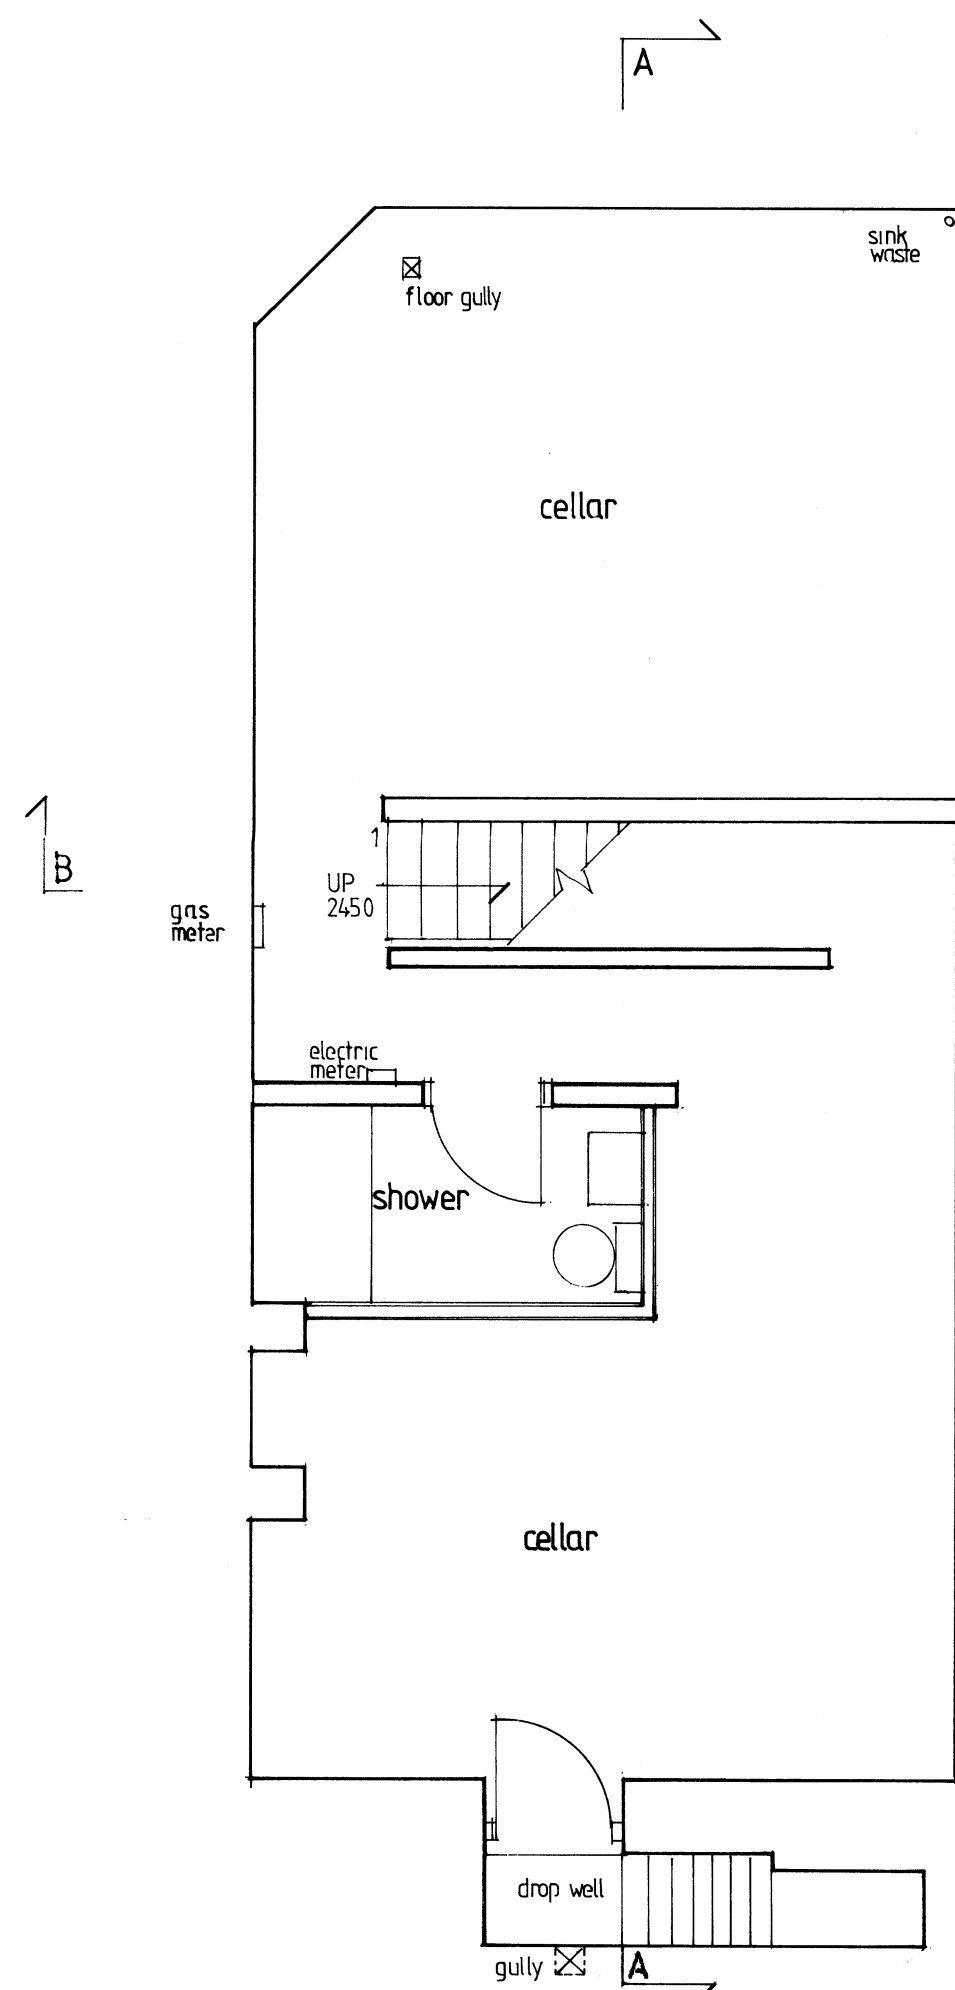


BASEMENT PLAN

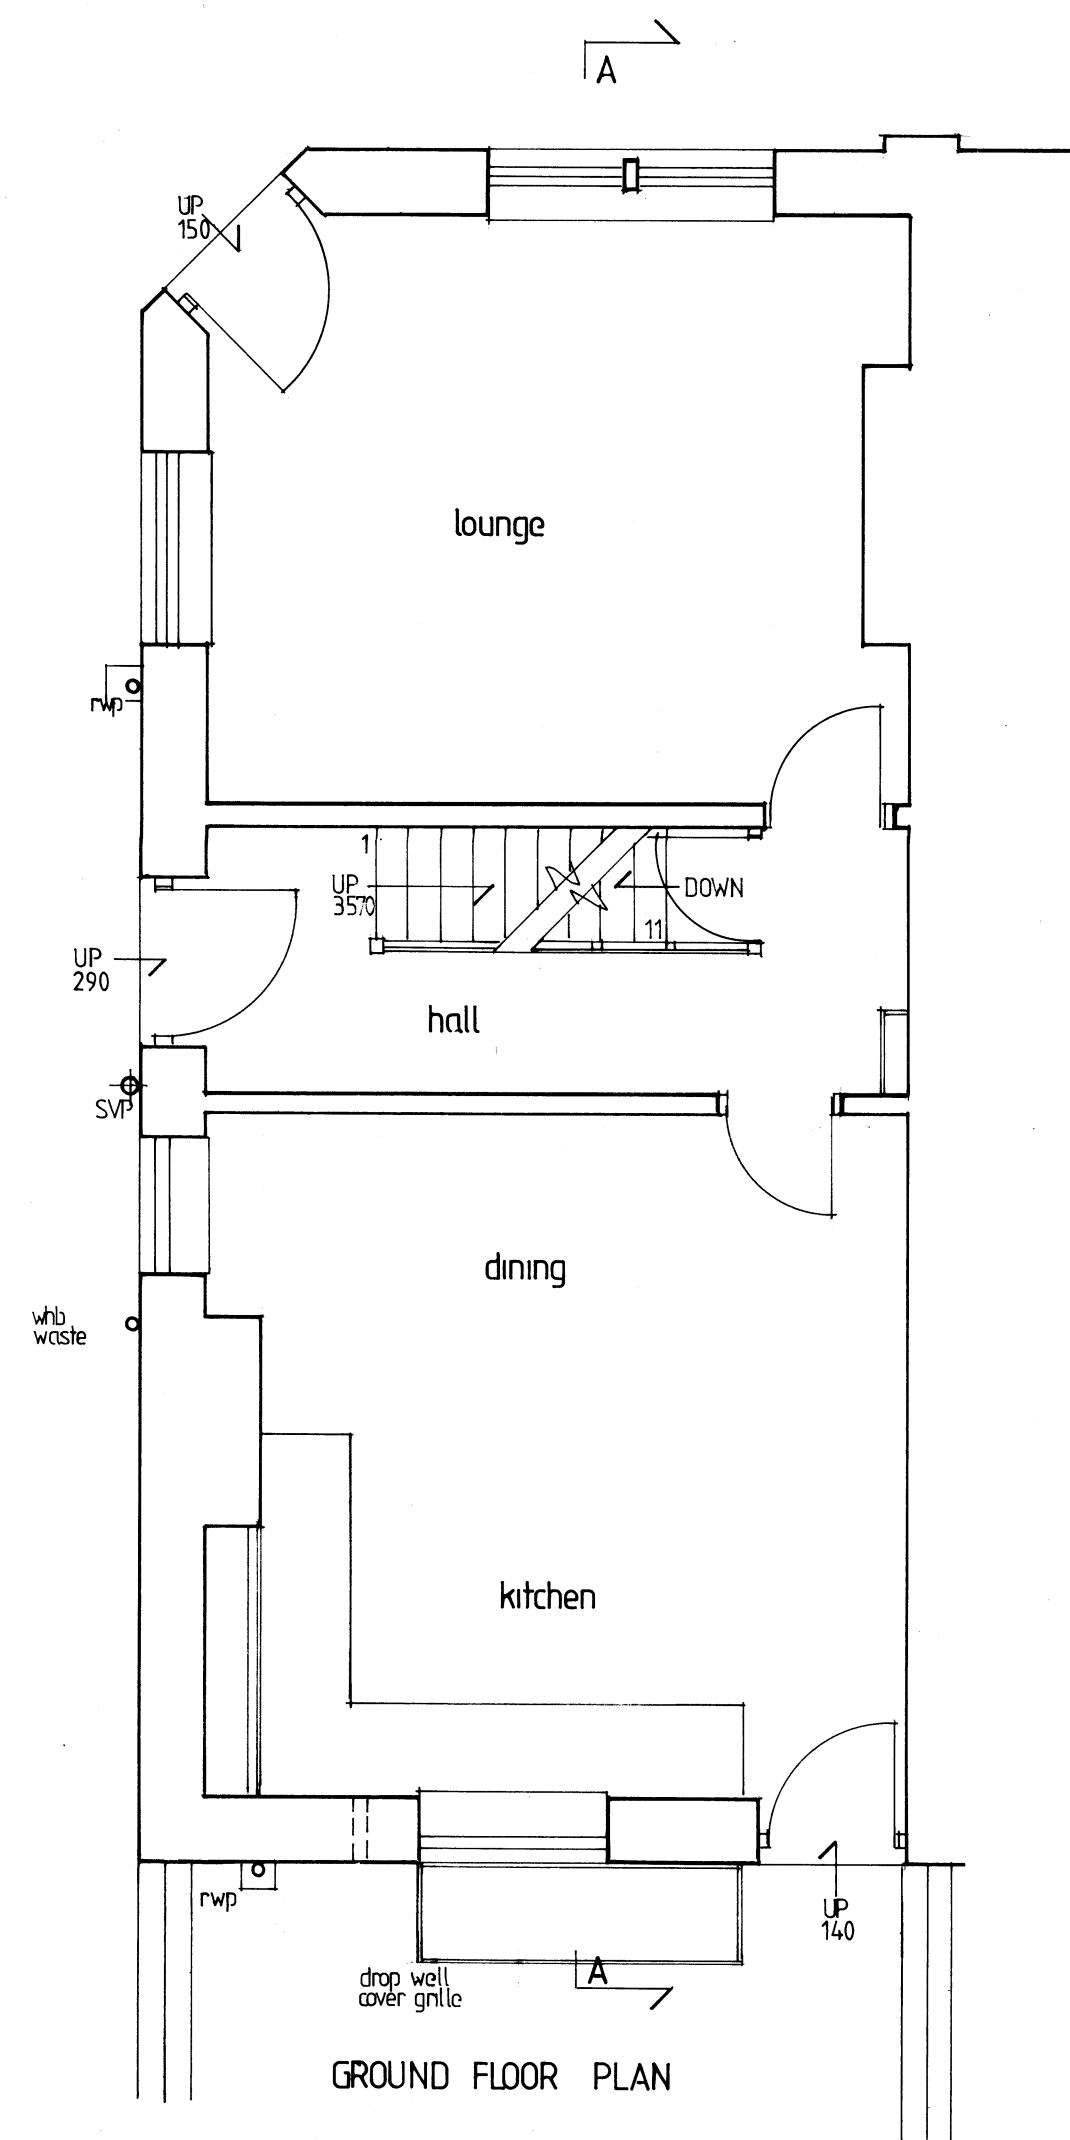

GROUND FLOOR PLAN

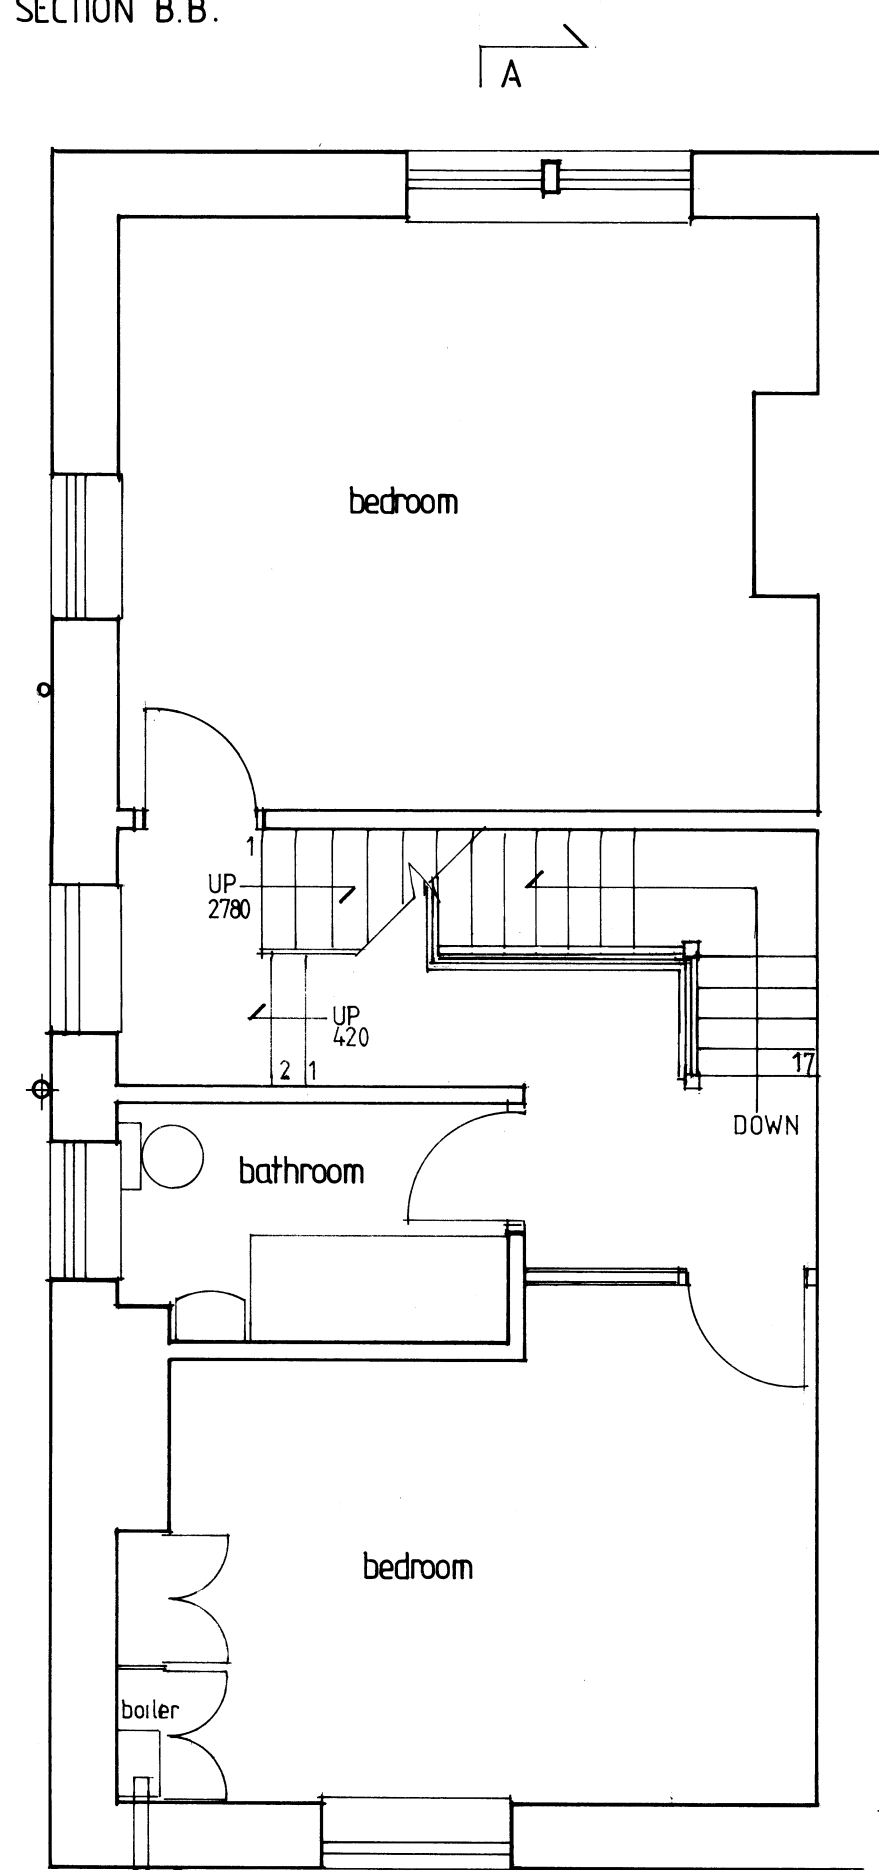

FIRST FLOOR PLAN

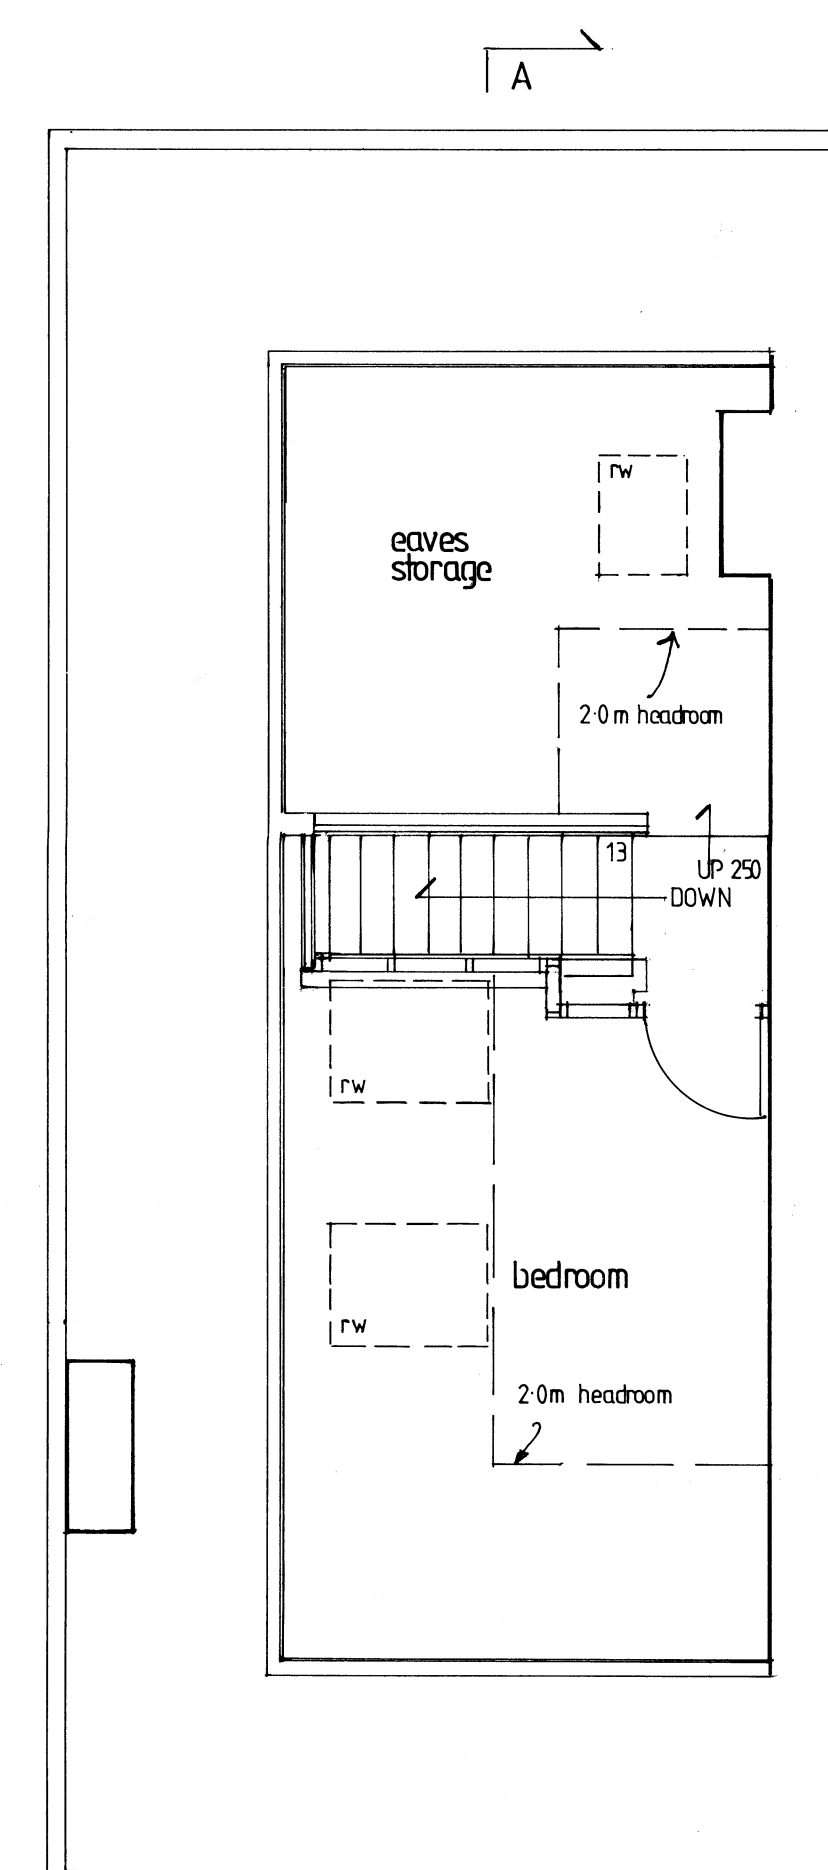

SECOND FLOOR PLAN

Drawing:  
PROPOSED LAYOUT -  
DWELLING HOUSE

Date: JULY 2024

Client MRS J MORGAN  
Job 11 STATION ROAD  
MARSDEN  
CHANGE OF USE TO  
CAFE - RESTAURANT

Scale 1:50

Dwg No 1641 / 1

**Wildesign Limited**

Building Design Services

14 Church Road  
Uppermill  
Oldham  
OL3 6BH

Redacted