



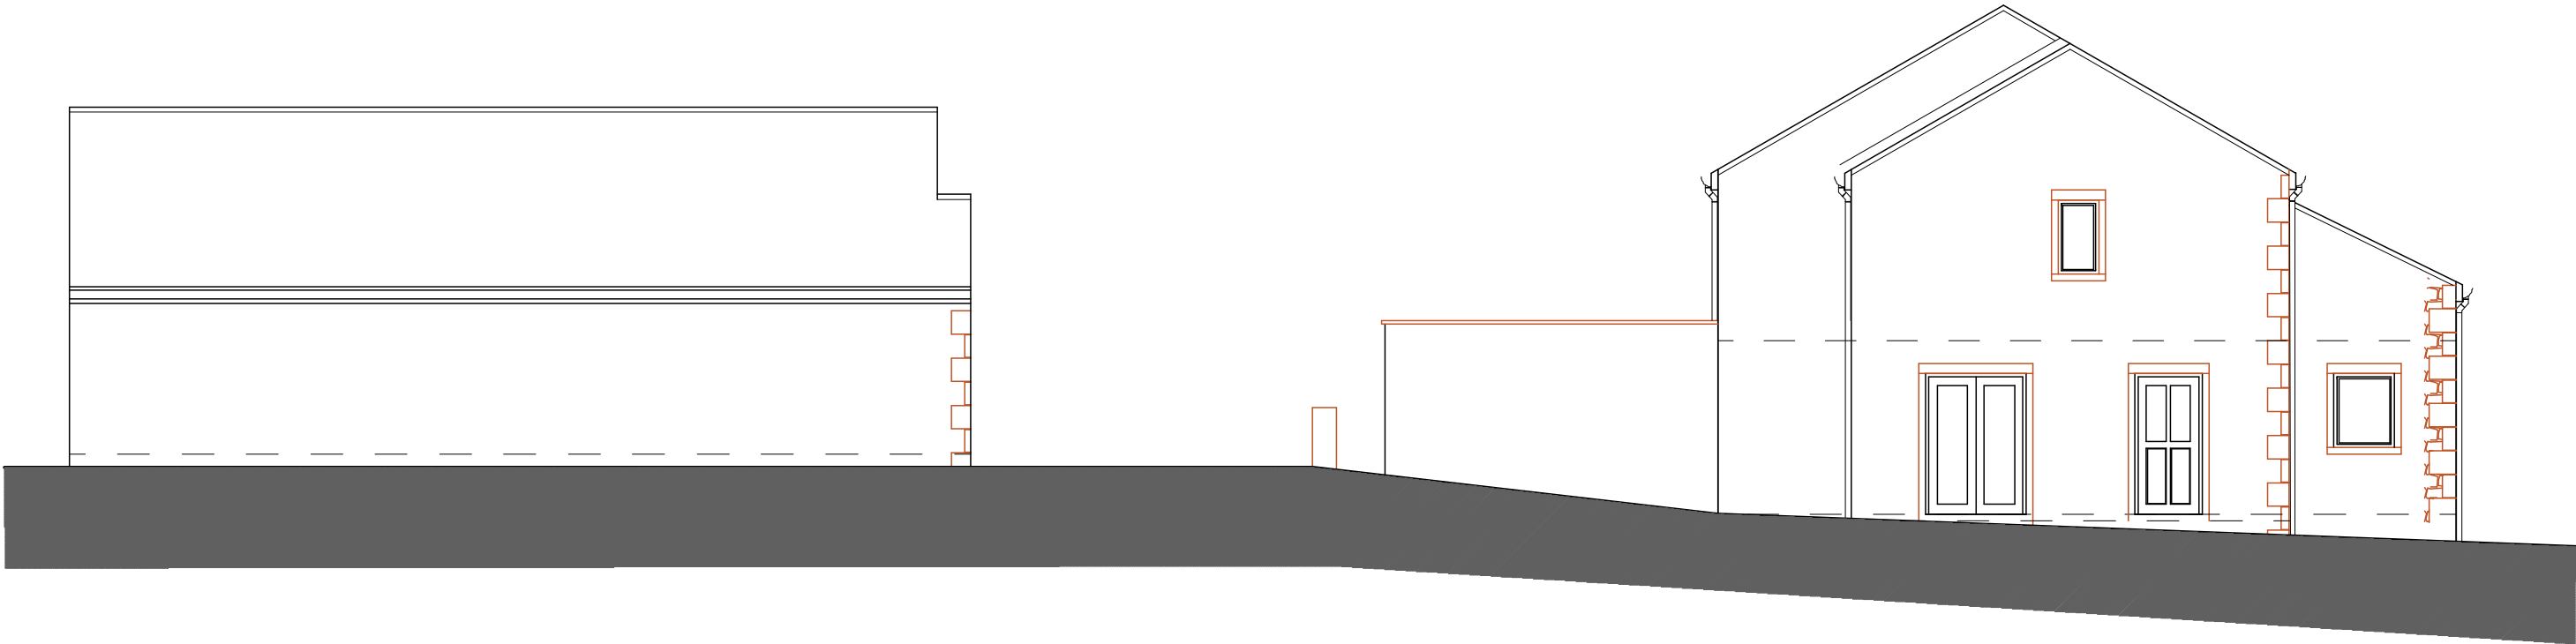


SOUTH ELEVATION

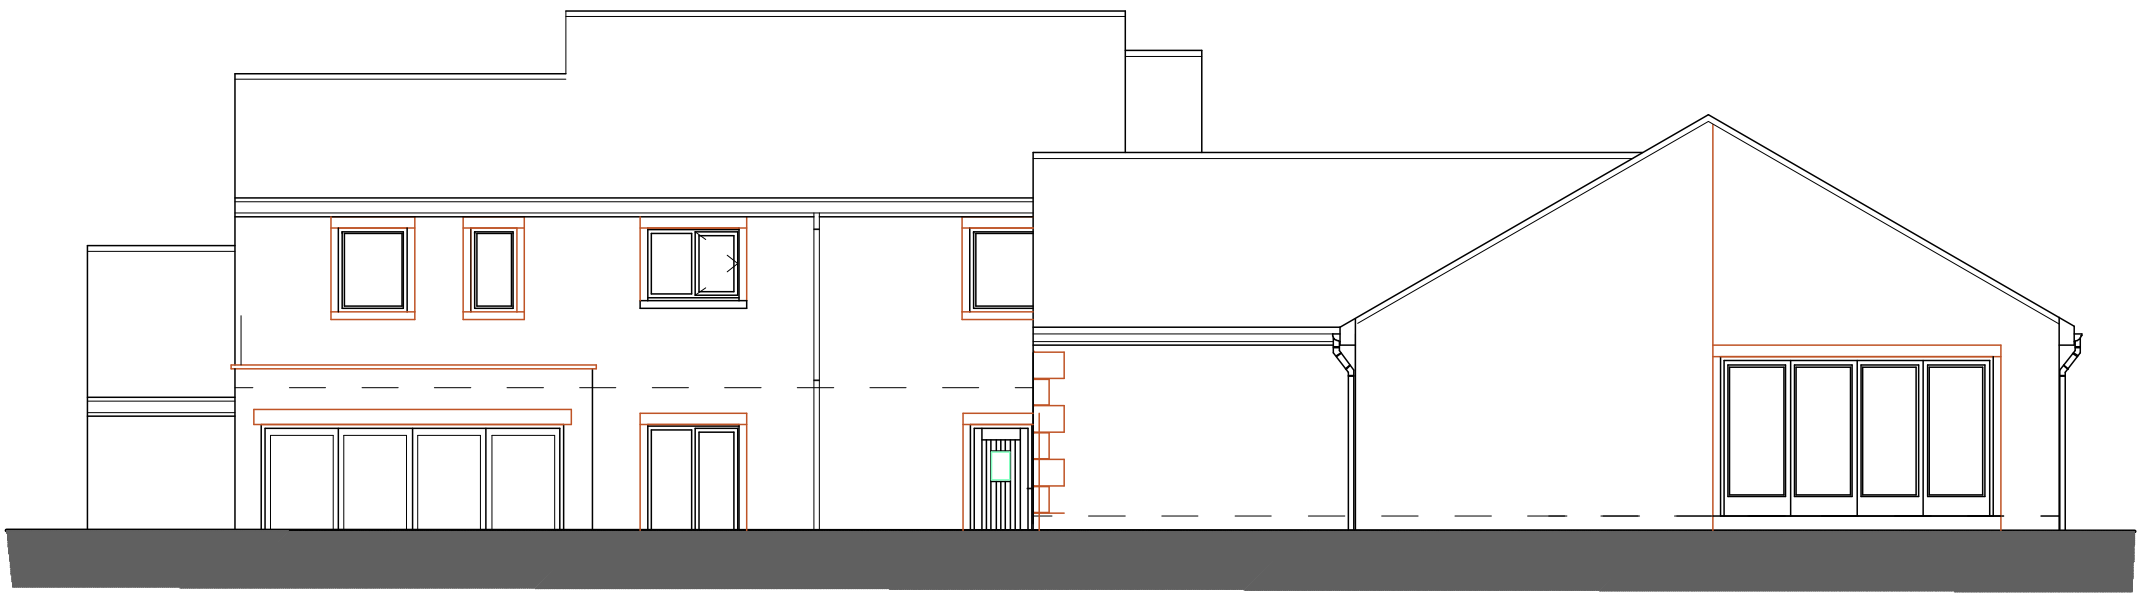



WEST ELEVATION



NORTH ELEVATION

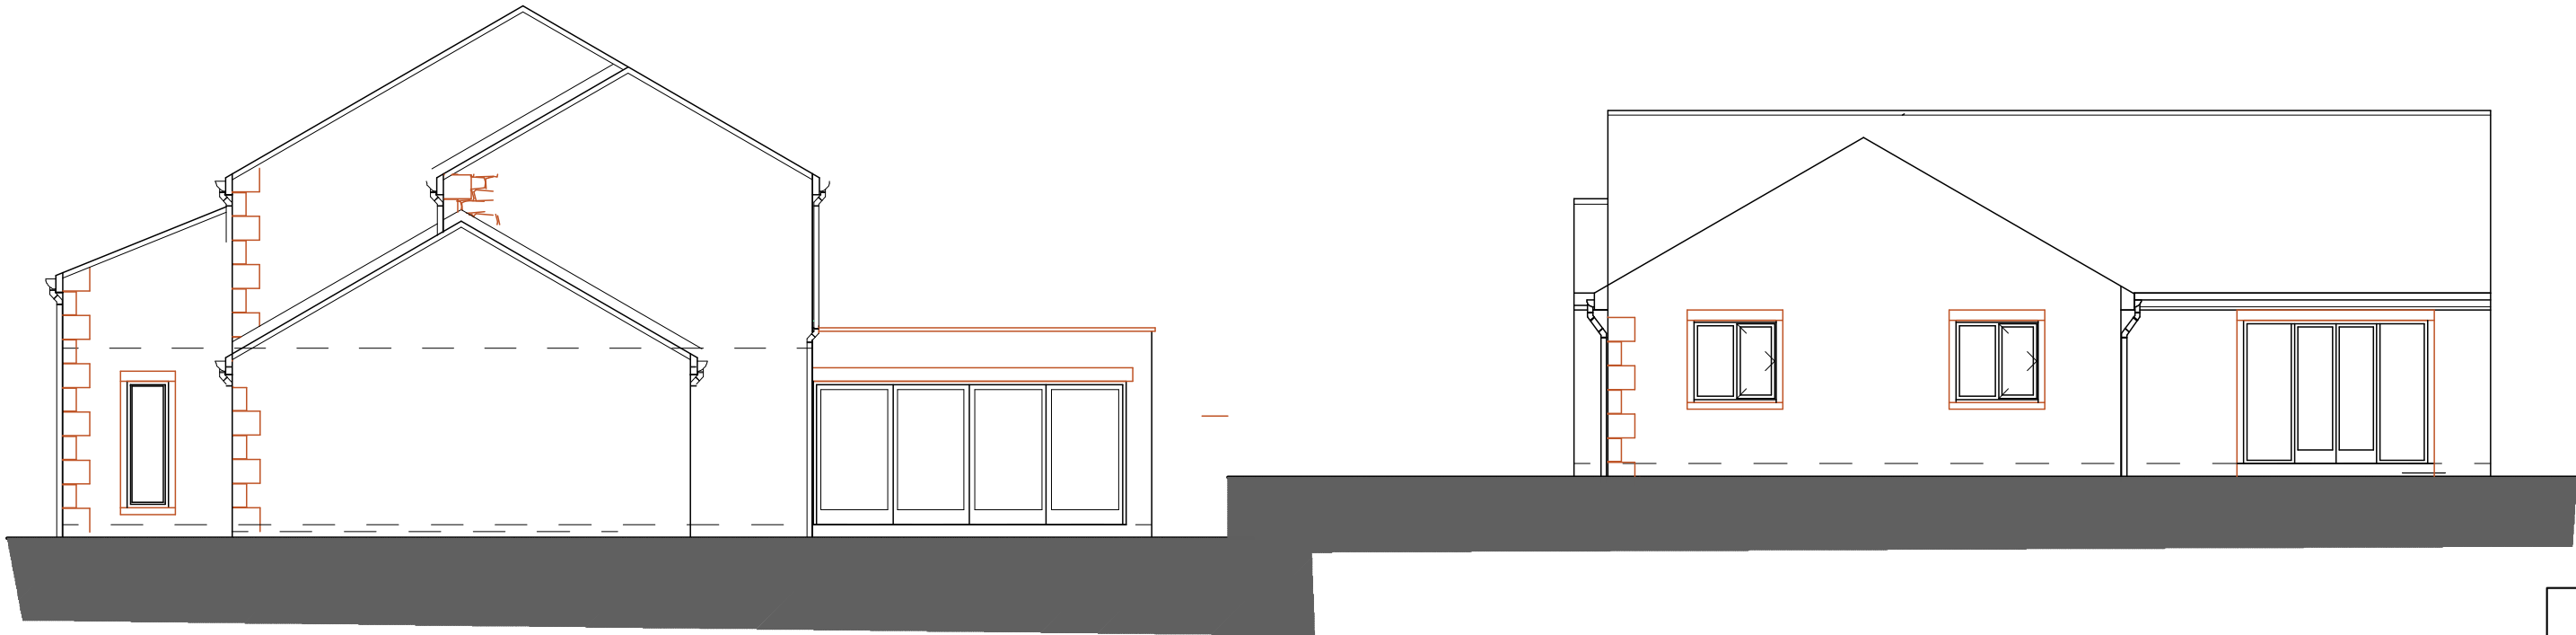

EAST ELEVATION

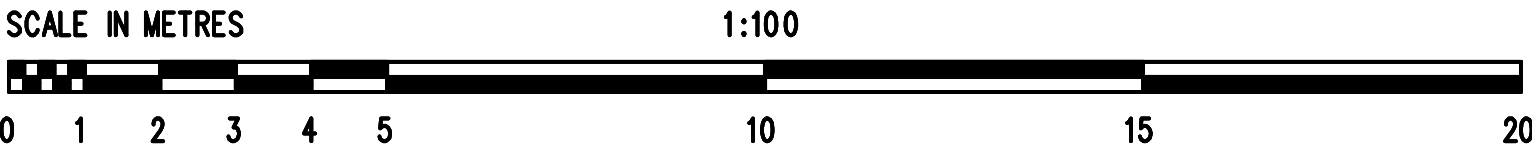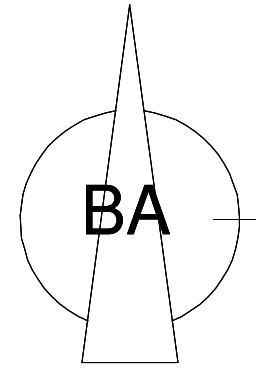

Brunswick Architectural 6, Warneford Road, Huddersfield, HD4 5TW Mobile: 07860 354023 E-Mail: mick@brunswickstates.com	
CLIENT: N HAIGH	
TITLE: Slate Pitts Farm, Chain Road, Slaithwaite	
NOTES: This drawing is for Building Control & Planning Permission purposes only. Brunswick Arch. accept no liability for errors or omissions. The drawing may be used for estimating purposes, the Principal Contractor must cost fully from a site investigation. The Contractor is responsible for checking site dimensions, materials etc, and all building work, such work being checked by Building Control on site, as may be appropriate. Brunswick Architectural disclaim any liability for works carried out.	
PROPOSED ELEVATIONS	
SCALE:1:100 @ A1	DATE: 30 May 2024
DRG No:23_151.3.1A	