



2.97

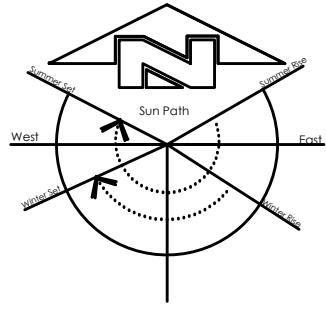

Location Plan Scale 1:2500

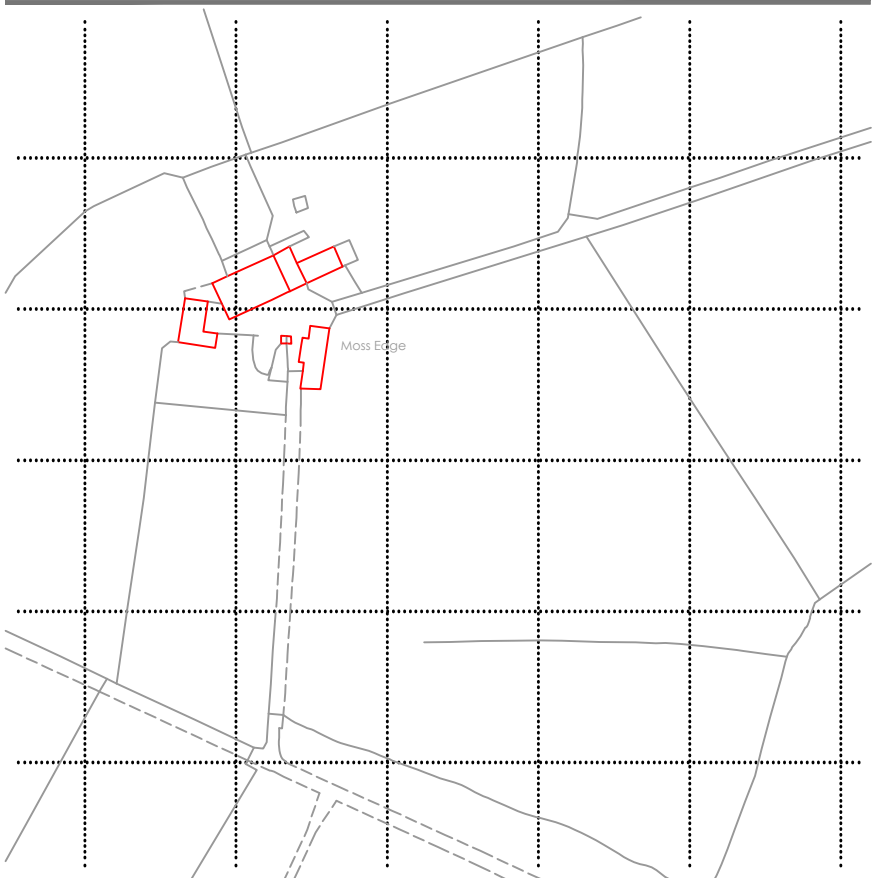

Ordnance Survey (c) Crown Copyright 2022.
All rights reserved. Licence number 100022432

Abbreviations

Height Details	CL 129.49	Ceiling Level
FB Floor Beam Height	FL 127.01	Floor Level
FD Door Height		
F3 Floor-Sill Ht		
SH Sill-Head Ht		
RH Room Height		

Site Survey Control & Datum Information

Grid Orientation:
Survey related to Ordnance Survey "OSGB15" at control point H01
and the survey data was processed on a plane grid. (No Scale Factor)
Level Datum:
OS Orthometric Hts



Reference	East	North	Elevation	Description
GPS01	412201.631	40918.563	306.94	Survey Station
H02	412217.075	40813.270	316.46	Survey Station
H10	412237.113	40929.947	305.75	Survey Station
H101	412184.176	40963.081	304.35	Survey Station
REF01	412192.438	40936.363	306.86	Survey Station
REF01A	412189.222	40946.519	305.97	Survey Station
REF02	412203.039	40947.726	306.35	Survey Station
REF03	412217.777	40954.927	306.37	Survey Station
REF04	412221.353	40952.554	307.81	Survey Station
REF04A	412221.407	40960.362	304.08	Survey Station
REF04B	412213.175	40961.267	303.94	Survey Station
REF04C	412212.022	40951.570	304.24	Survey Station
REF05	412221.353	40922.557	307.81	Survey Station

Rev	Description	By	Date
A	North Barn Elevations	HSL	04.10.22

Surv.	Drawn	Date	Chkd	Date
NH	NH	20.07.22		

This drawing may not be reproduced, made use of
or issued to a third party without permission of:

Hinchliffe Architecture & Design Ltd

Hinchliffe Architecture & Design Ltd
24 Carr View Road, Hepworth, Holmfirth, HD9 1HX

**Holden
Surveys Ltd**
Topographical Building & Site Surveys - CAD Services

T: 0773 4936469 E: holdensurveys@msn.com

Title. Ground Floor Plan

Site. Moss Edge Farm
Hollin Brigg
Holmbridge
HD9 2SD

COMPUTER GENERATED DRAWING - DO NOT ALTER

Dwg No. HADL_12_Moss Edge Farm

Sheet No. 4

SCALE	1/100	REV.	A
-------	-------	------	---