



- NOTES
1. No dimensions to be scaled.
IF IN DOUBT ASK.
2. All dimensions must be checked and verified on site by the Contractor prior to the commencement of works and Hinchliffe Architecture & Design Ltd. to be notified of any discrepancies.
3. The copyright of these drawings remains the property of Hinchliffe Architecture & Design Ltd. They must not be reproduced in any way without prior written consent from the originator (Hinchliffe Architecture & Design Ltd.)

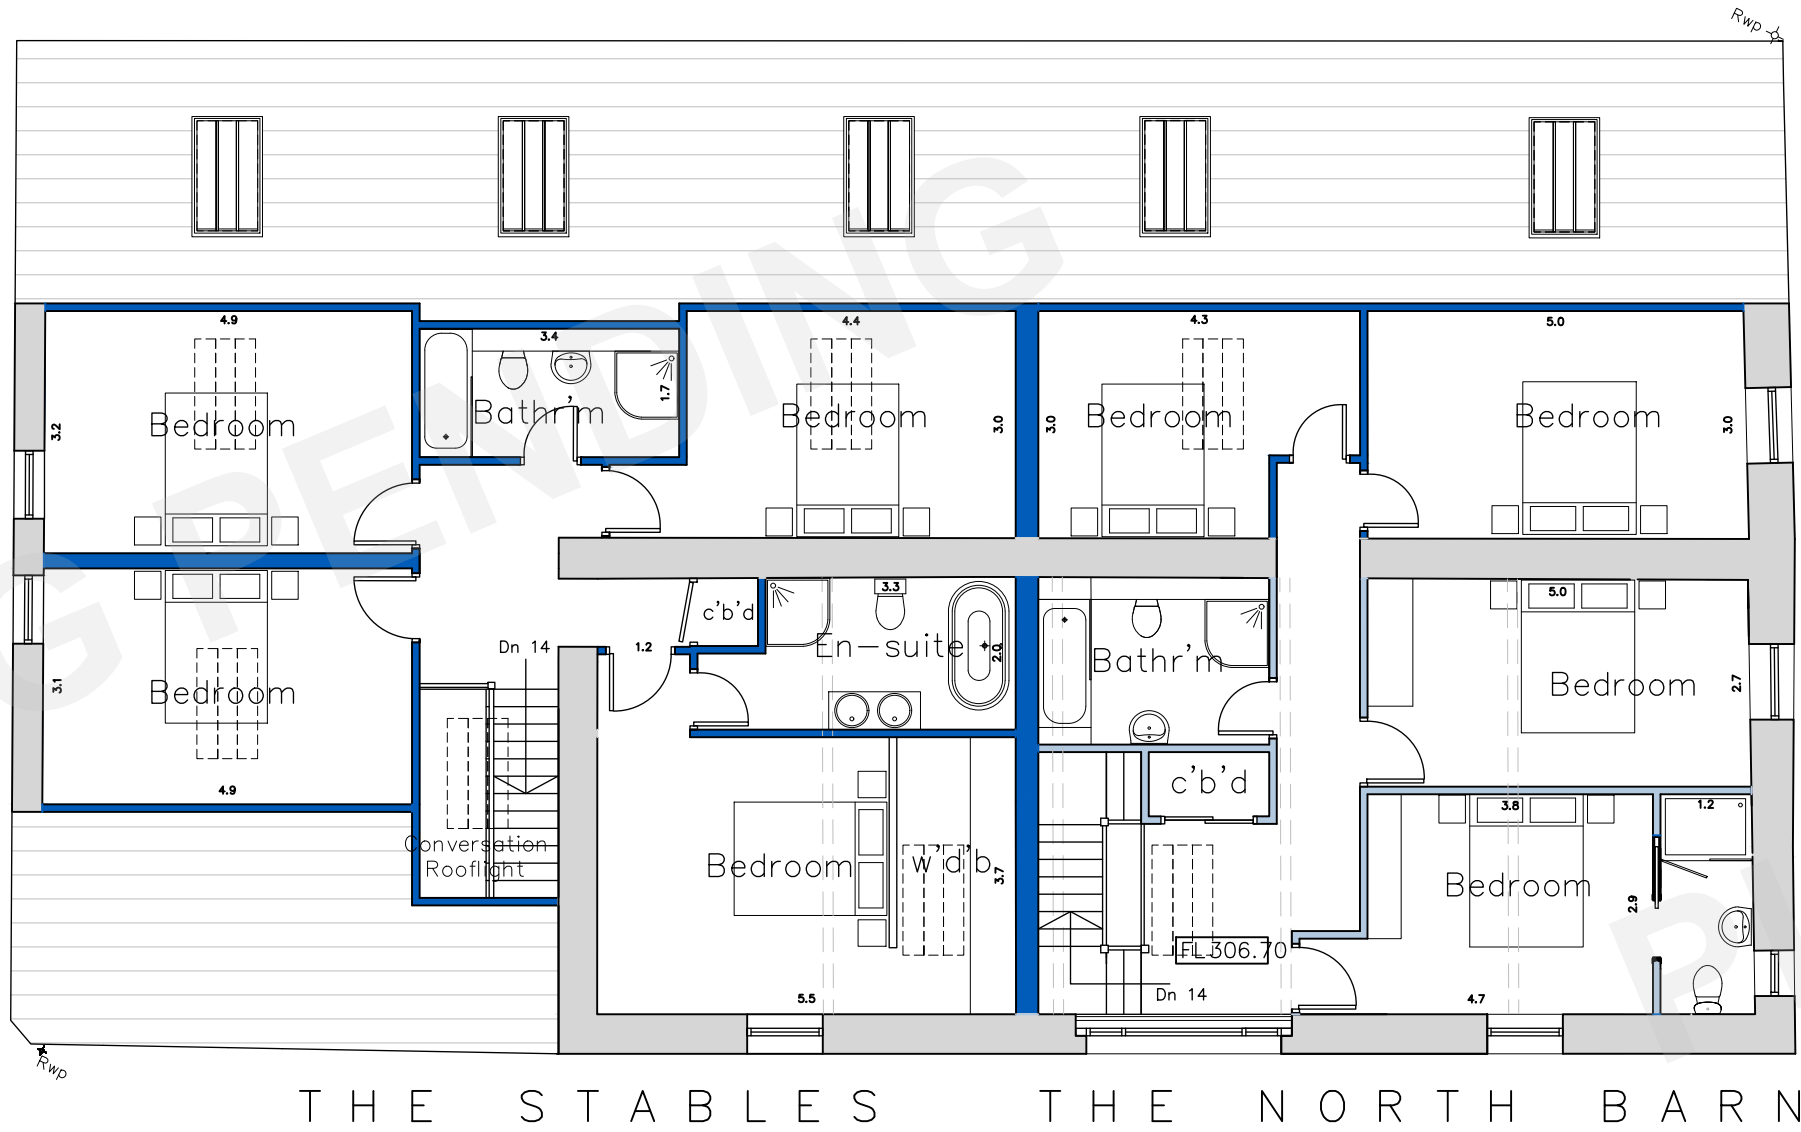

Proposed First Floor
Scale 1:100

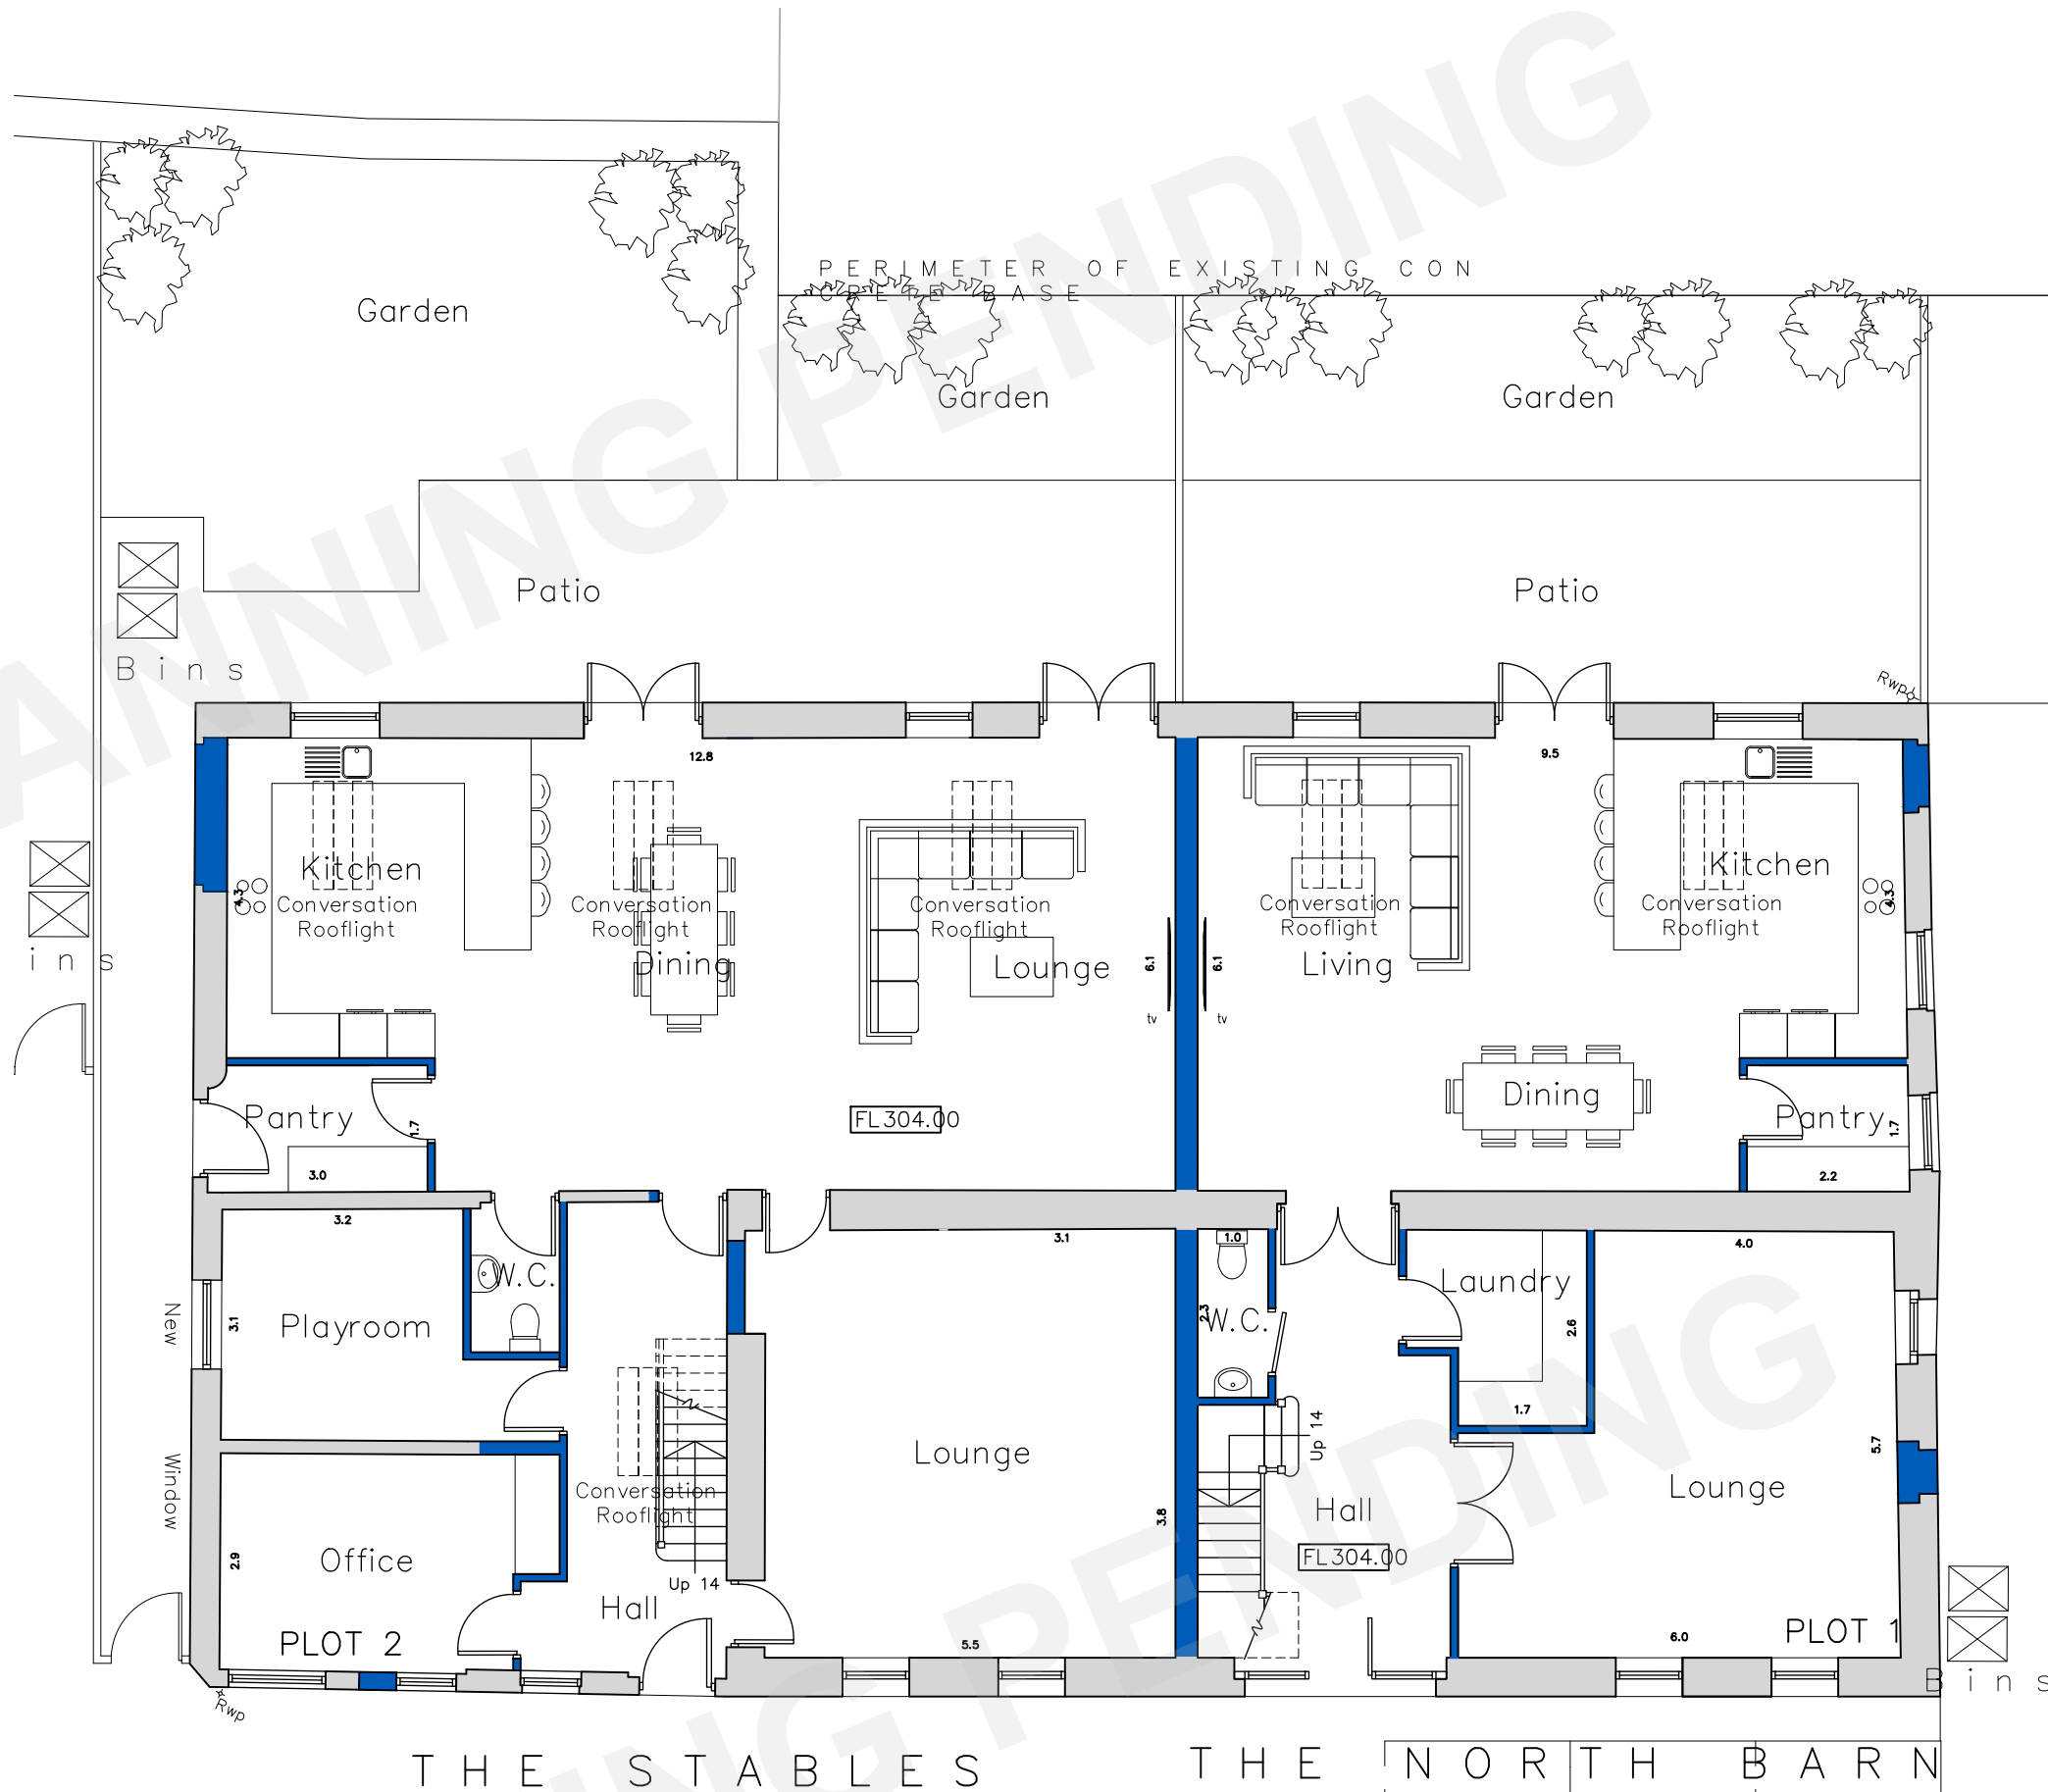

Proposed Ground Floor
Scale 1:100

D	03.07.2024	Dwg amended
C	02.07.2024	Dwg amended
B	25.06.2024	Dwg amended
A	20.05.2024	Design amended
Rev.	Date	Description
Status		
PLANNING		
hinchliffe architecture & design Hinchliffe A&D 24 Carr View Road Hagworth Holmbridge West Yorkshire HD9 1HS 01921 937 192 01888 533 714 info@hinch-architecture.co.uk www.hinch-architecture.co.uk		
Client		
D. HELEINE		
Project		
MOSS EDGE FARM HOLLIN BRIGG HOLMBRIDGE HD9 2SD		
Drawing Title		
WEST BARN, NORTH BARN & THE STABLES PROPOSED GROUND & FIRST FLOOR PLAN		
Scale (at A1)		Date
AS SHOWN		08.05.2024
Drg. no.	Rev.	
246-24-PL03	D	