



Proposed Roof Plan Scale 1:100

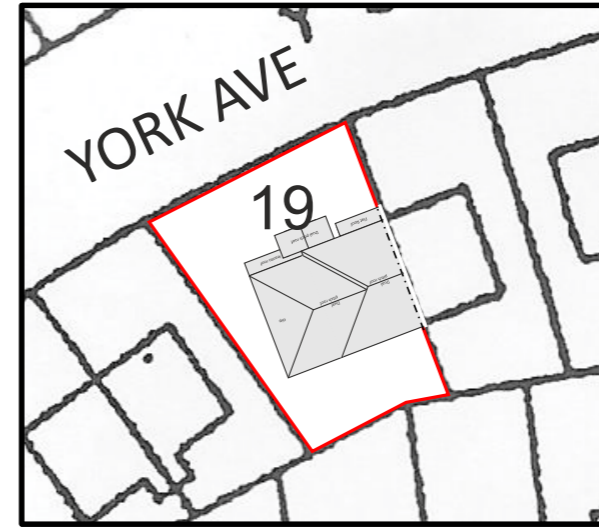

Site Plan Scale 1:500

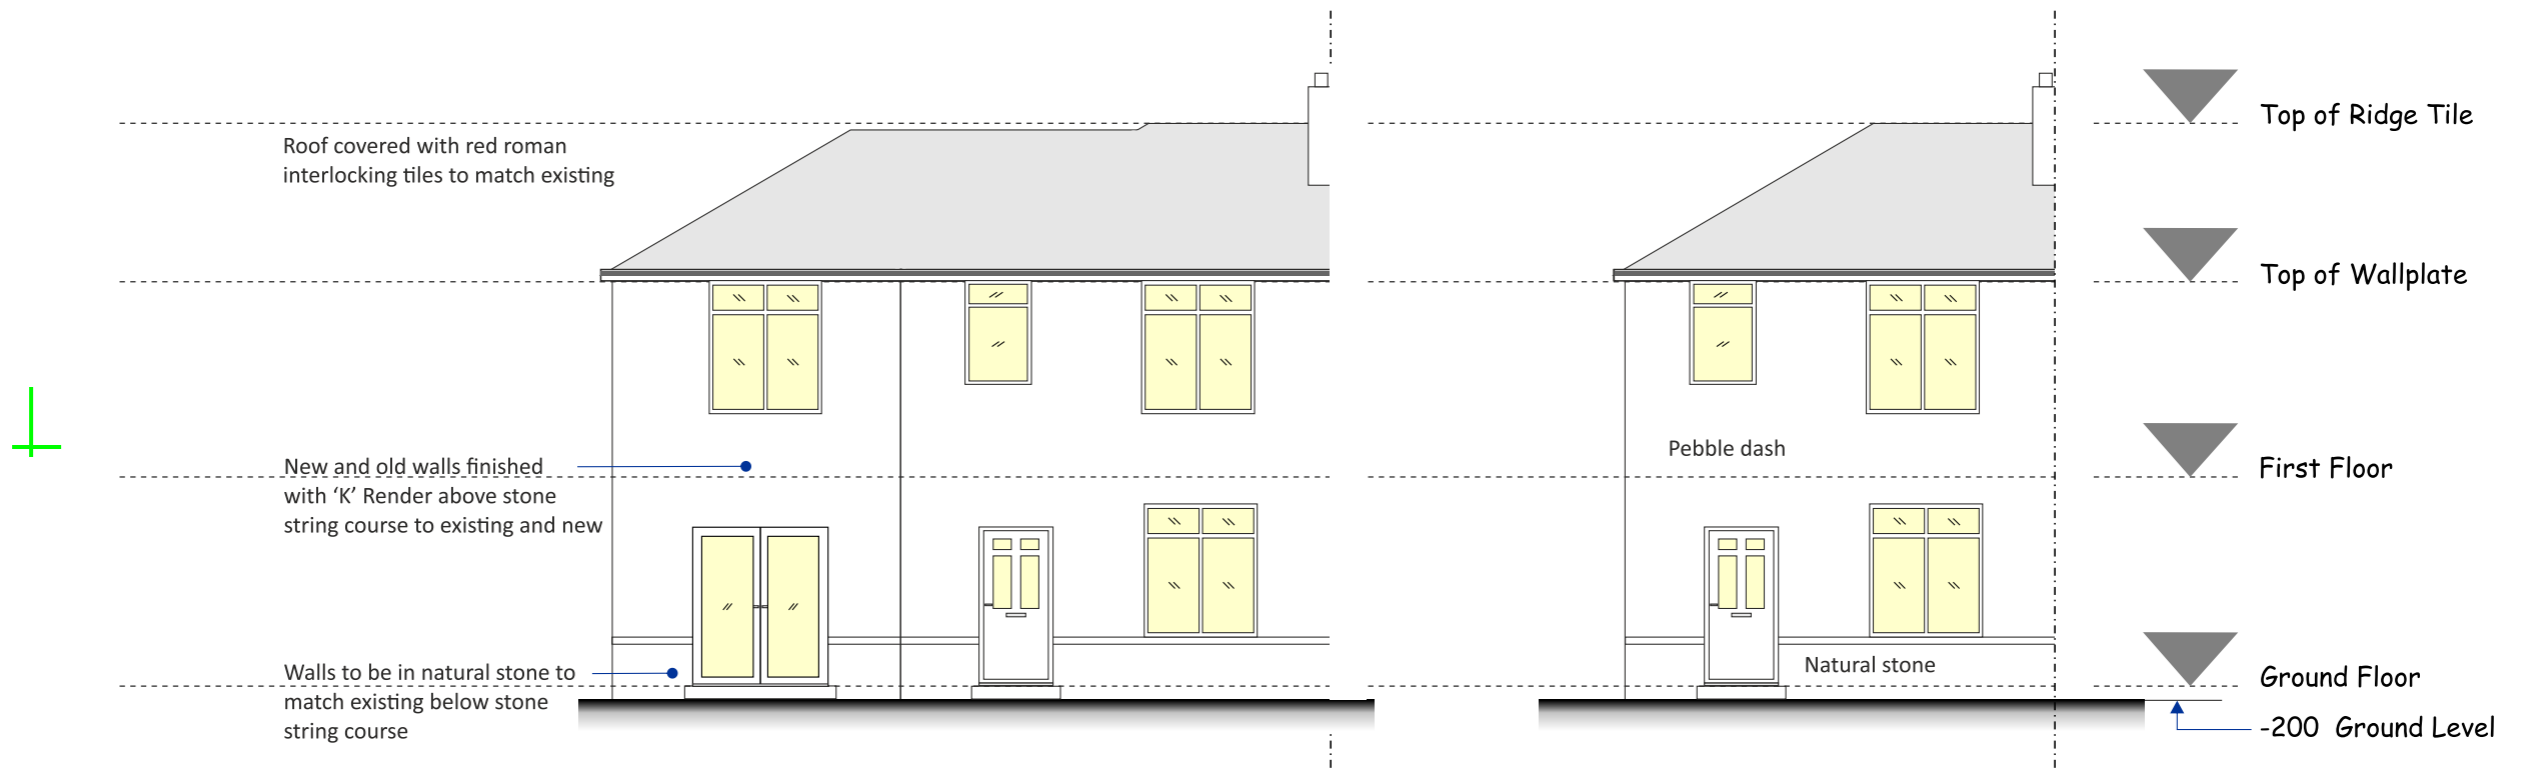

Proposed Rear Elevation Scale 1:100

Existing Rear Elevation Scale 1:100