

# Notes

## Skirtings

### S1 - Timber Skirting Boards

As reasonably practicable, contractor to reuse existing skirting boards to all rooms as indicated. All paint finishes shall comply with current VOC regulations, BS 14342:2005 as Gloss paints shall be Dulux 'Non Drip Gloss' or similar and equal approved.

## Ceiling Finishes

### C1 - Ceiling

To all areas, contractor is to retain existing ceiling as much as reasonably practicable and ensure all damaged surfaces are made good. Contractor to allow for replastering ceiling where necessary.

## Floor Finishes

### Preparation for floor finishes F1, F2 and F3

Concrete to be completely dry and free of surface laitance or contaminants. All traces of grease or oil should be removed with degreasant and the area thoroughly washed off and allowed to dry.

Prior to installation of floor finishes, allow for the supply and installation of **F Ball Stoppap P131** primer and proprietary water based self levelling screed to be **F Ball Stoppap Green Bag** or similar and equal approved. Fully prepare substrate in full accordance with manufacturers details including for all primers as required. All products above from F Ball and Co Ltd, T: 01538 361 633, or similar and equal approved. Allow to cure for recommended period prior to installation of:

**F1 - Vinyl**  
Supply and install fully adhered non-slip vinyl sheet flooring from Polyflor Ltd T: 0161 767 1111 or similar and equal approved. Flooring to be from 'Polyflor Polysafe Astral Pur' Range and shall have a minimum A+ BRE rating. All joints to be hot seam welded and finishes with 2 coats of manufacturers recommended floor sealer. Adhesive as manufacturers details. Colour - 4460 Calcite Blue.

**F2 - Vinyl**  
Supply and install fully adhered non-slip vinyl sheet flooring from Polyflor Ltd T: 0161 767 1111 or similar and equal approved. Flooring to be from 'Polyflor Polysafe Standard Pur' Range and shall have a minimum A+ BRE rating. All joints to be hot seam welded and finishes with 2 coats of manufacturers recommended floor sealer. Adhesive as manufacturers details. Colour TBC.

### Accessories Generally

At changes in finishes, allow for the supply and installation of transition strips from 'clip top' range by Gradus Ltd, T: 01625 428922 or similar and equal approved. Fully installed as manufacturer details.

At all changes in material, allow for the supply and installation of 'TH495' threshold strips from Gradus Ltd, T: 01625 428922 or similar and equal approved. Colour TBC. All to be fully installed as manufacturer details.

## Wall Finishes

### Painting Generally

The whole of the painted surfaces shall be finished in accordance with BS 6150: 2006 Code of Practice for Painting of Buildings (or as amended) and additional requirements quoted. The surfaces coated should exhibit a fair and even surface of constant colour, substantially free of brushmarks, fatty edges etc. Each coat shall be allowed to harden and rubbed down before the next coat is applied.

### W1 - Paint over Plaster


Ensure plaster surfaces are sound, clean and fully dry. Apply 1 mist coat of proprietary all purpose primer plus 2 coats eggshell paint. Colour Timeless (White). All paint finishes shall comply with current VOC regulations, BS 14342:2005 as Dulux Silk.

### W2 - Paint over Plasterboard

Line existing masonry wall with DriLyner Basic Lining System by British Gypsum or equal approved to fix 12.5mm Gyproc WallBoard by British Gypsum or equal approved with skim finish. Allow for surface and joints to be fully dry, lightly sanded and dust free where required prior to application of 1 mist coat of proprietary all purpose primer plus 2 coats eggshell paint. Colour Timeless (White). All paint finishes shall comply with current VOC regulations, BS 14342:2005 as Dulux Silk.

### J1 - Painting of internal joinery

New and previously painted timber and MDF surfaces to receive paint finish, all fixing holes to be fully filled rubbed down to flush prior to being painted. Ensure that all fixings whether screwed or nailed are sunk below surface min 3mm prior to filling. Provide two gloss coats paint finish. All paint finishes shall comply with current VOC regulations, BS 14342:2005 as Gloss paints shall be Dulux Non Drip Gloss, colour White or similar and equal approved.

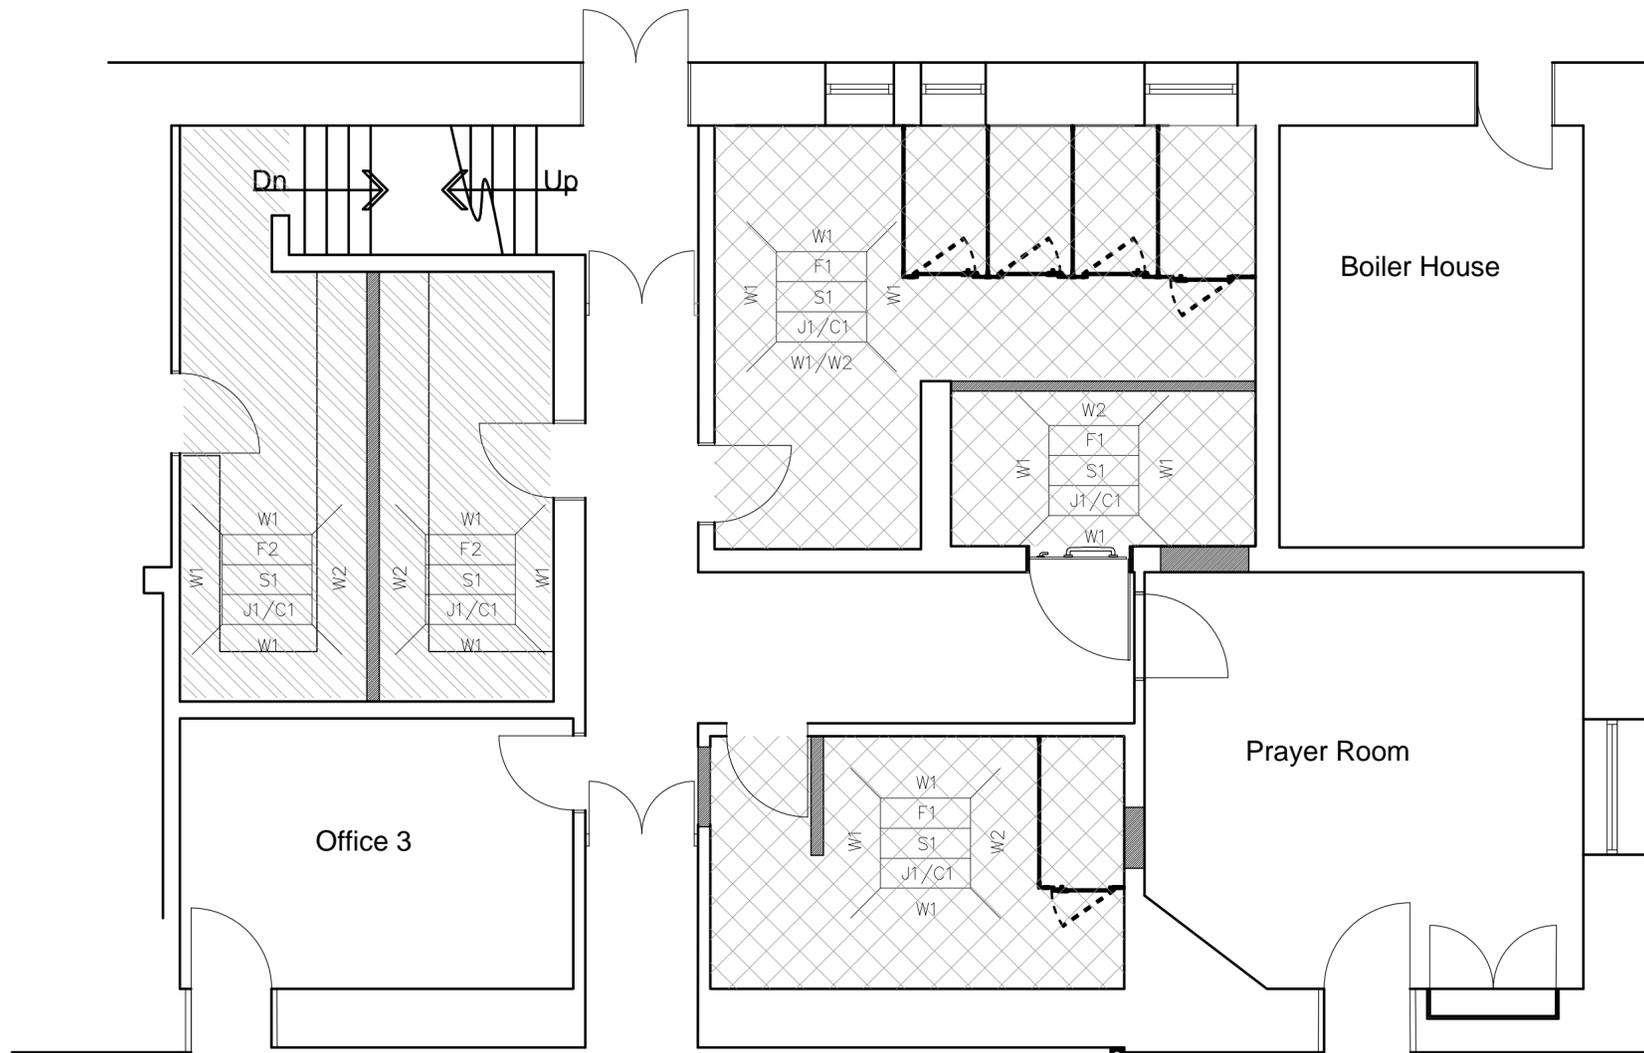

## Proposed Finishes Floor Plan

Scale 1:50 @ A2

Rev	Description	Date	Dr by	App by
original by	T.Nyansimera	date created	June '17	approved by

**AHR** Building Consultancy Ltd  
Norwich Union House  
High Street  
Huddersfield  
HD1 2LF  
United Kingdom  
T +44(0)1484 537411  
F +44(0)1484 530332  
E huddersfield@ahr-global.com  
www.ahr-global.com

client  
**Elim Pentecostal Church, Dewsbury**  
project  
**Toilet Remodelling  
Ground Floor WC Layout**  
drawing  
**Proposed Finishes Plan**

project number	scale	
<b>2017.00667.000</b>	<b>As Indicated @ A2</b>	
drawing number	rev	issue status
<b>E0-WC-05</b>		<b>Tender</b>

This drawing is to be read in conjunction with all related drawings. All dimensions must be checked and verified on site before commencing any work or producing shop drawings. The originator should be notified immediately of any discrepancy. This drawing is copyright and remains the property of AHR.