


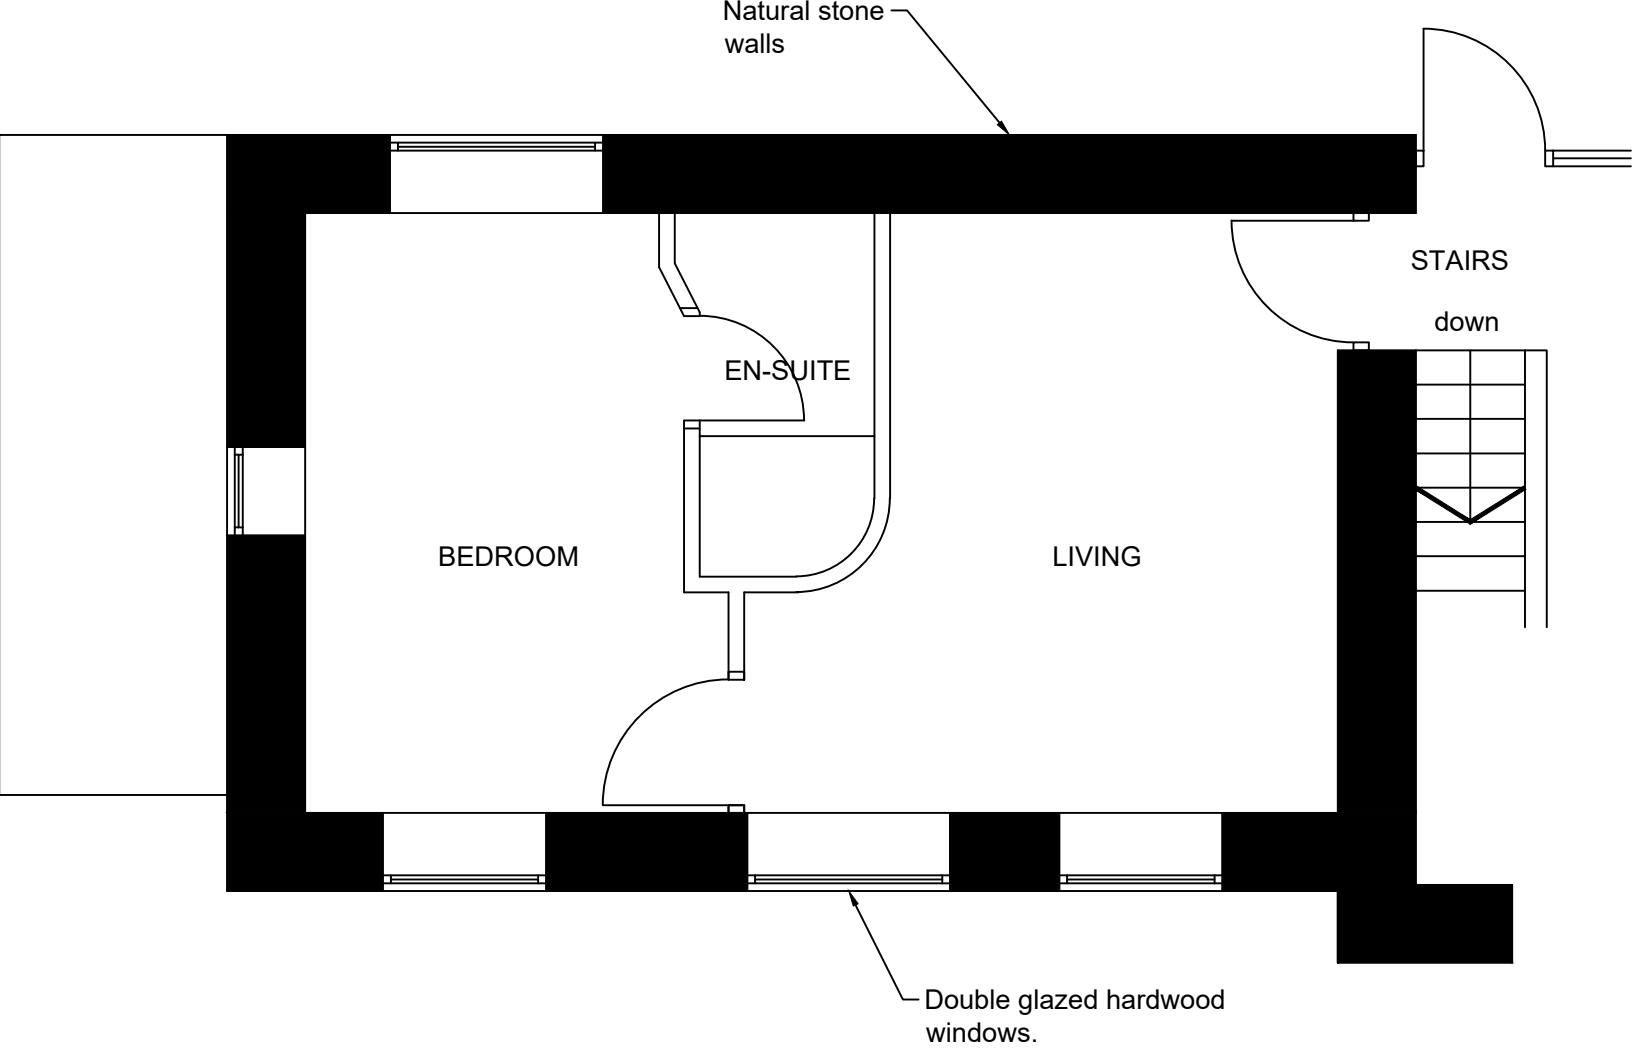

EXISTING FIRST FLOOR PLAN
1:50

Revisions	A. A-----		00-00-00
This drawing is for planning permission only and is not a construction drawing.			
Drawing Title	EXISTING-FIRST-FLOOR-PLAN		
Job No. - Dwg No.	SDB/2024/4	.	—
Client:	Sue and Dave Bradbury 219 Abbey Road Shepley HD8 8AB .		
Scale.	1:50		