




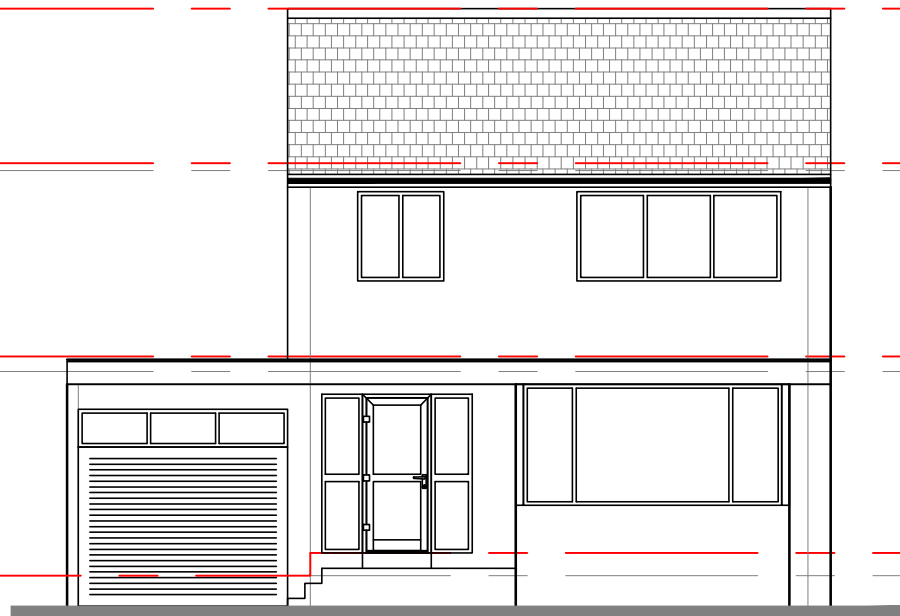


EXISTING FRONT ELEVATION Scale 1:100

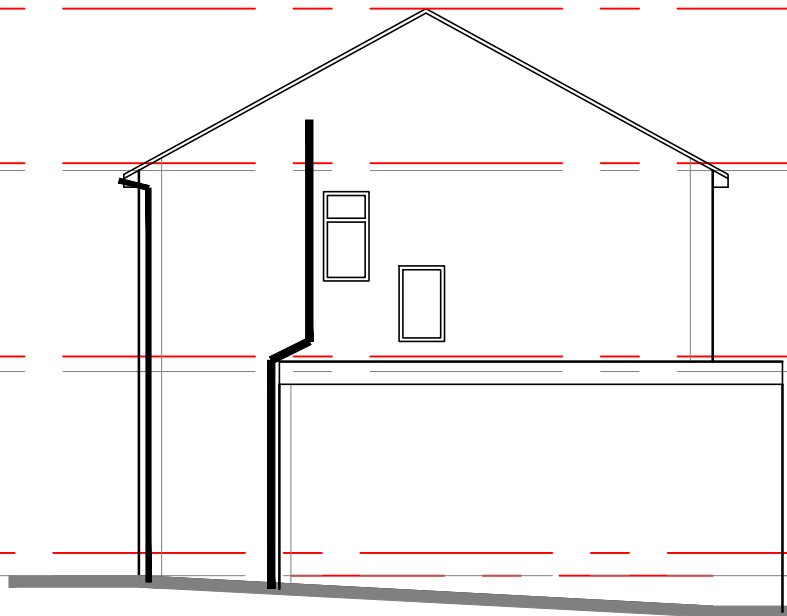


EXISTING SIDE ELEVATION Scale 1:100

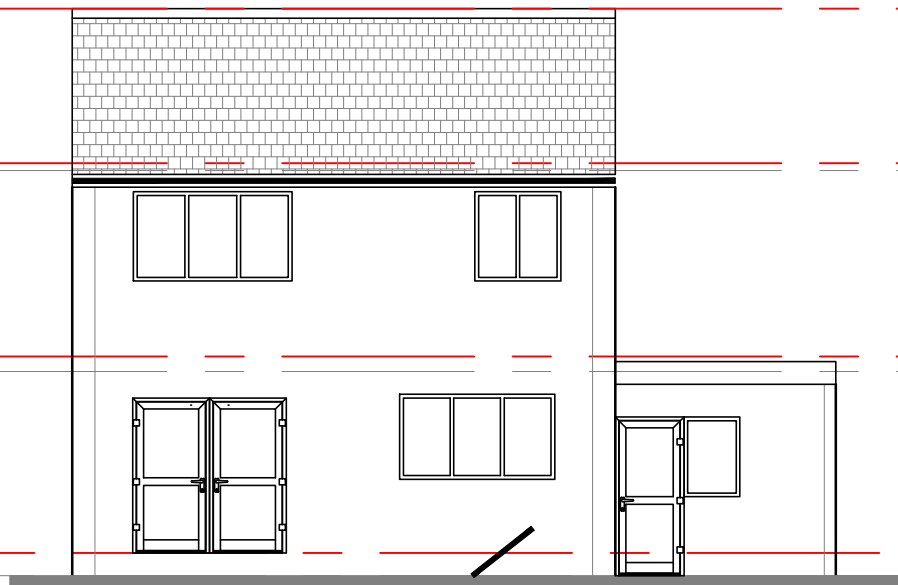


EXISTING REAR ELEVATION Scale 1:100

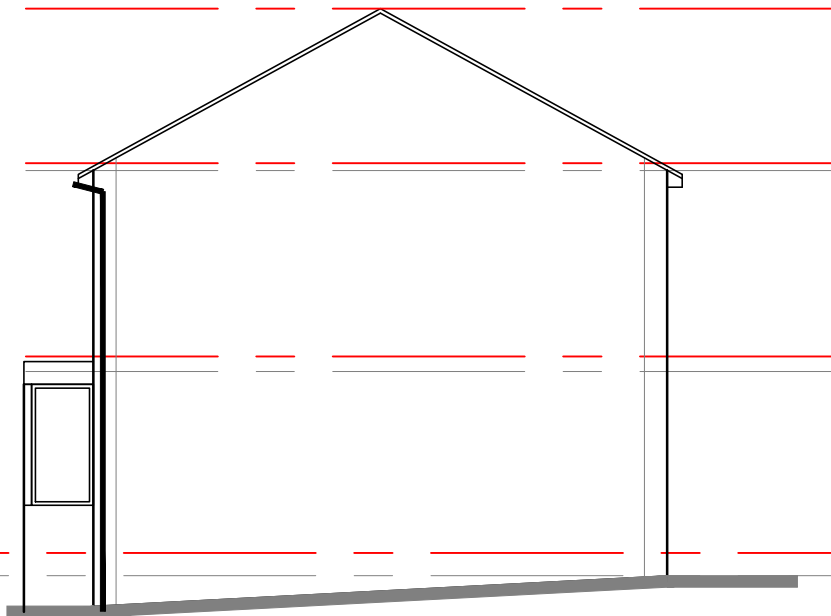


EXISTING SIDE ELEVATION Scale 1:100

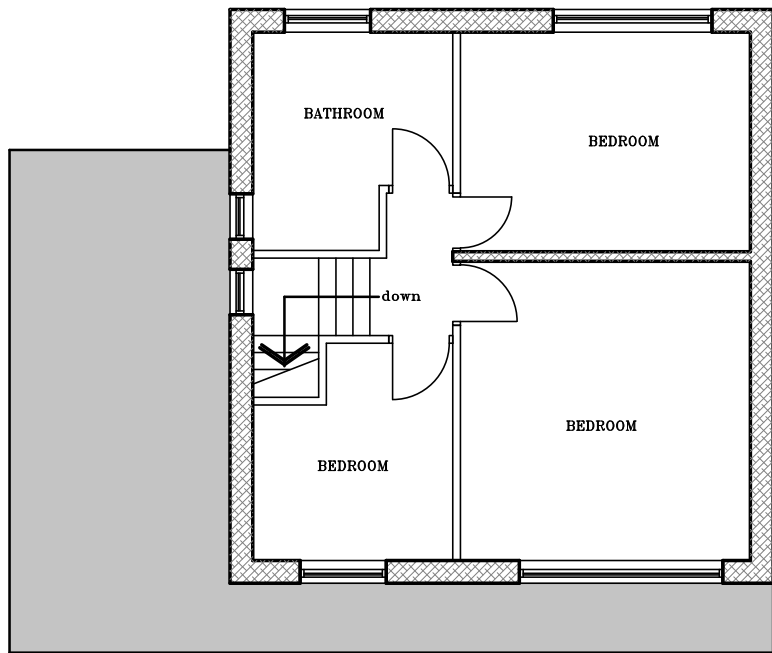


EXISTING FIRST FLOOR PLAN
Scale 1:100

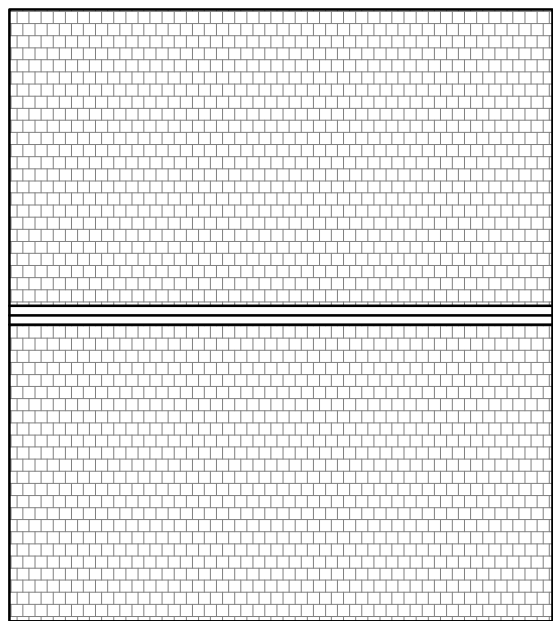


EXISTING ROOF PLAN
Scale 1:100

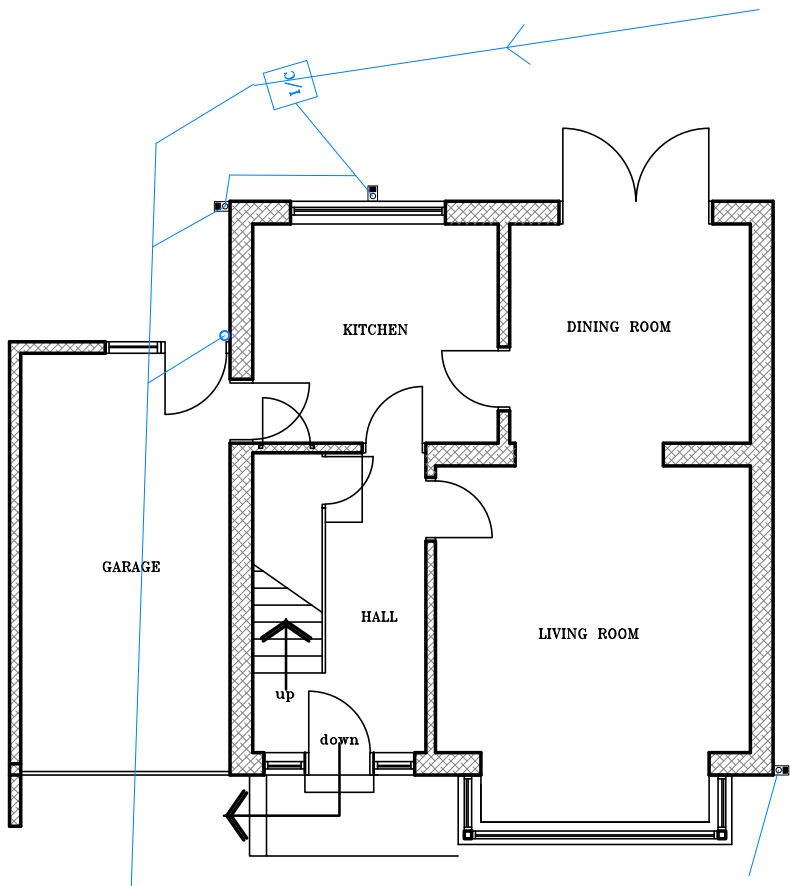

EXISTING GROUND FLOOR PLAN
Scale 1:100

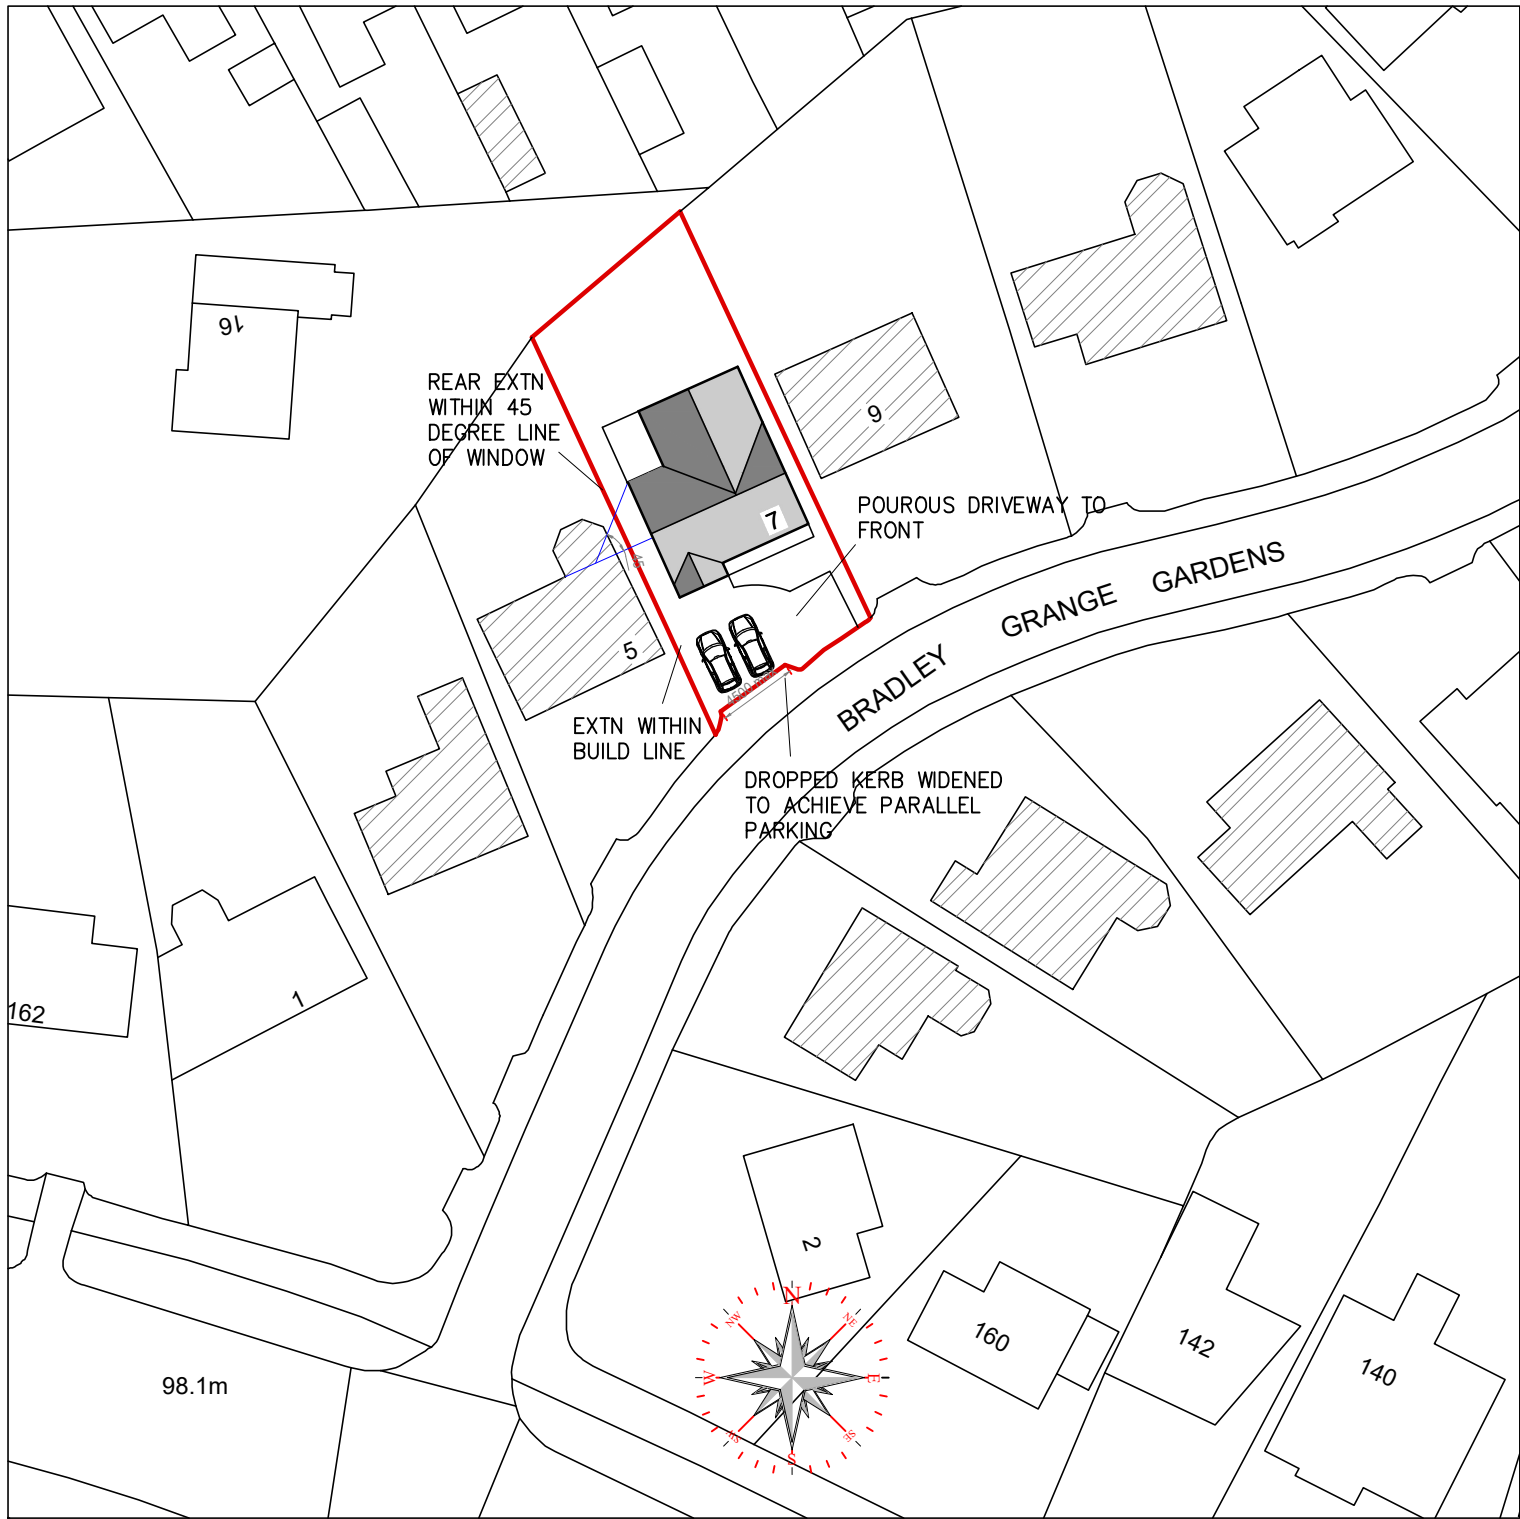

LOCATION PLAN SCALE 1: 500

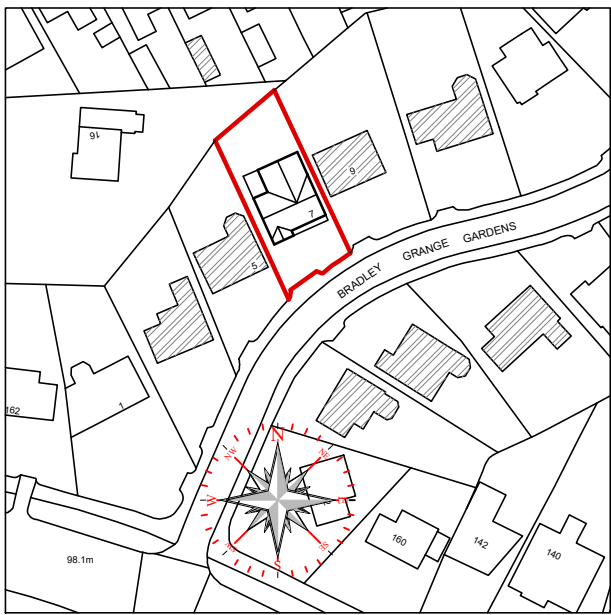

LOCATION PLAN SCALE 1:1250

Rev |

P.D ARCHITECTURAL SERVICES

Plans drawn for local authority approval

- Domestic Extensions
- Loft Conversions
- New garages / Conservatories
- New Homes

Tel: 07867784564

Free Consultation / Survey

Title: EXISTING LAYOUT.

Project: PROPOSED SIDE AND FRONT
EXTENSIONS
AT 7 BRADLEY GRANGE GARDENS
HUDDERSFIELD
HD2 1QX

Client: MR AND MRS NAVEED

Scale: 1:100 & 1:50.

Drawn: P.M

Rev

Date: MAY 2023

PDA23-069-002.

A