


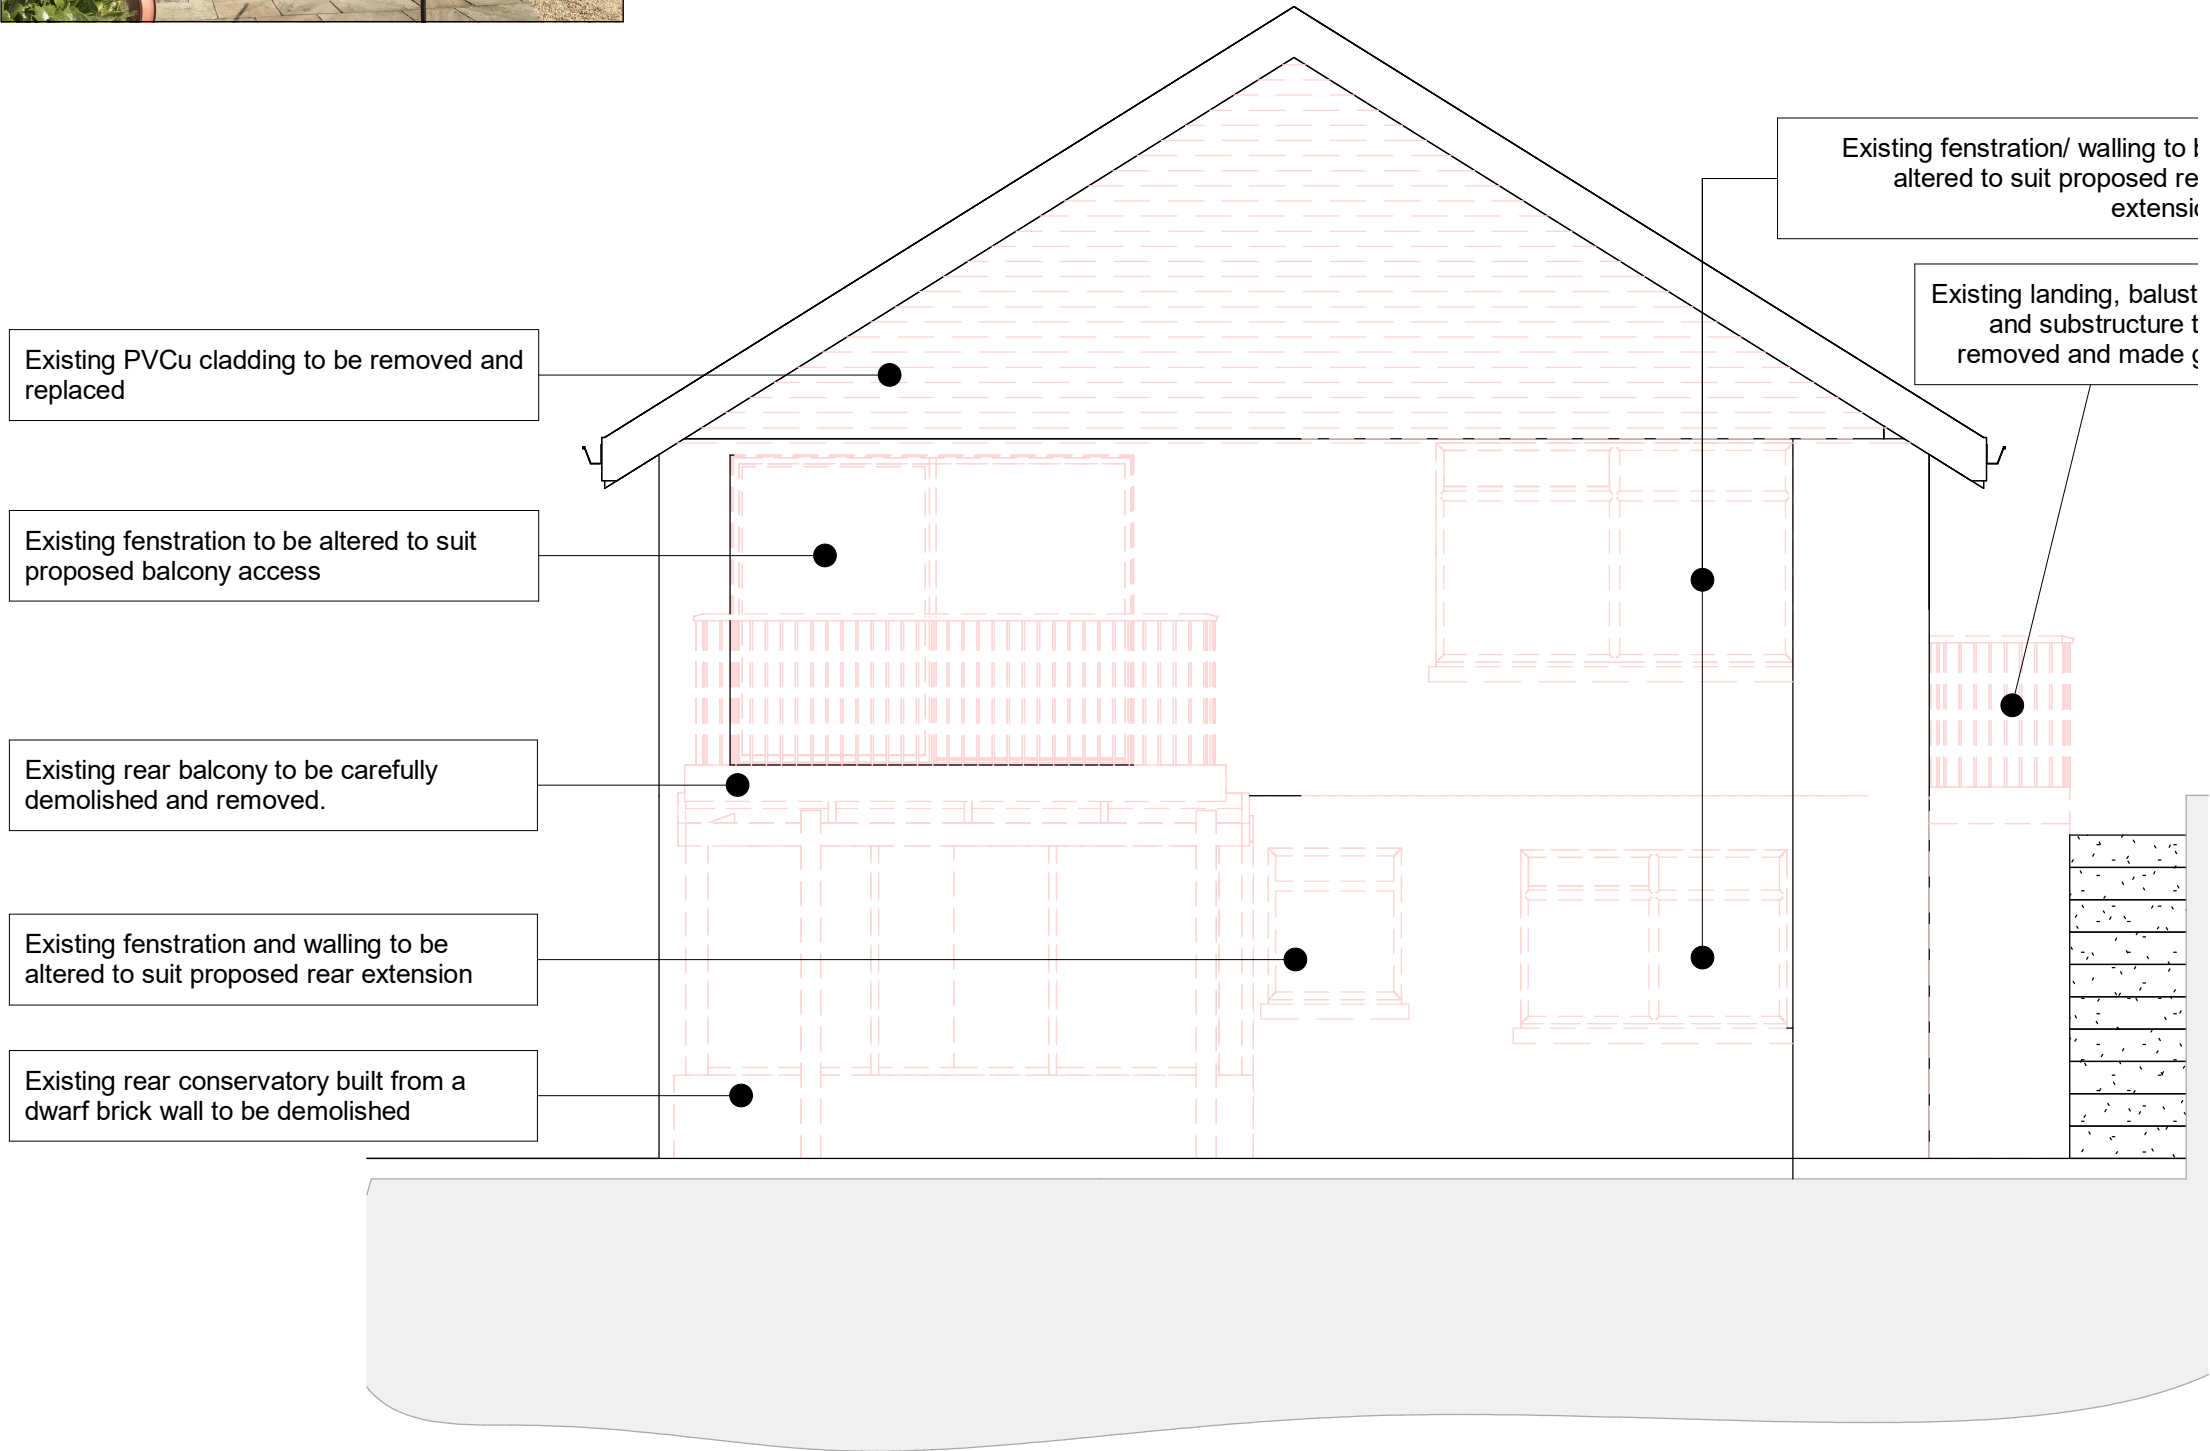

NOTES

DO NOT SCALE FROM THIS DRAWING

It is the Contractor's responsibility to check all governing dimensions and verify all dimensions on site before commencing any work or making any shop drawings.
This drawing is to be read in conjunction with schedules of work, specifications, bills of quantities and other relevant information. Any discrepancies are to be reported to Milaro Estates Limited.
Work and materials are to be in accordance with the Building Regulations and to comply with relevant British Standards.
This drawing is copyright of Milaro Estates Limited and should not be reproduced in whole or part without their written permission.

Revision Schedule

Rev	Date	Description	By
A	240701	Client approval	MC



MILARO ESTATES LIMITED
35 WESTGATE, HUDDERSFIELD, HD1 1PA
info@milaro.co.uk

Project
Paul & Abigail Stone
41 Broad Lane, HD9 3XE
Two-Storey Rear Extension

Project Status
Planning

Drawing Title
Existing South Elevation

A3	Date 15/02/2024	Scale 1 : 50
Drawn by MBC	Checked by --	

Drawing No. 240626-P-A200	Revision A
------------------------------	---------------