



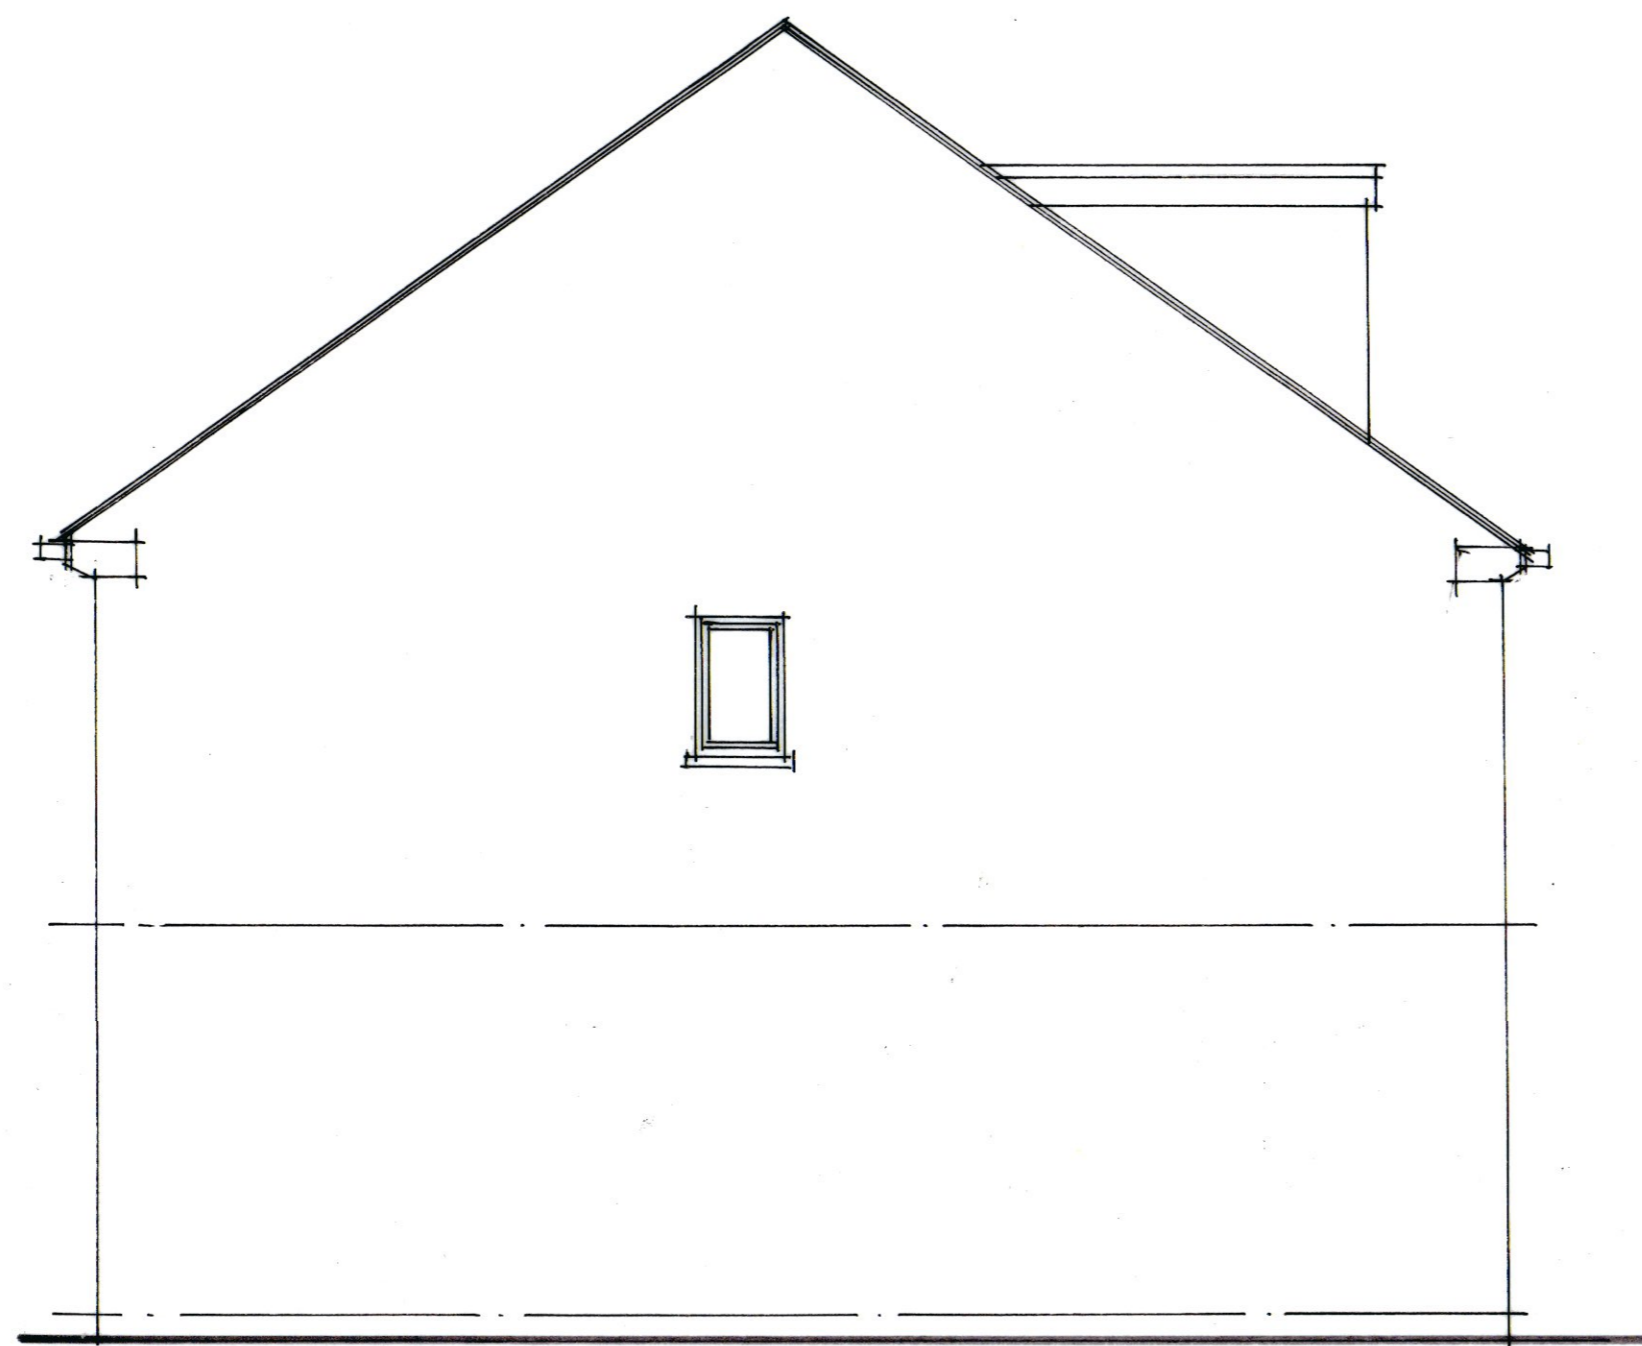


south elevation

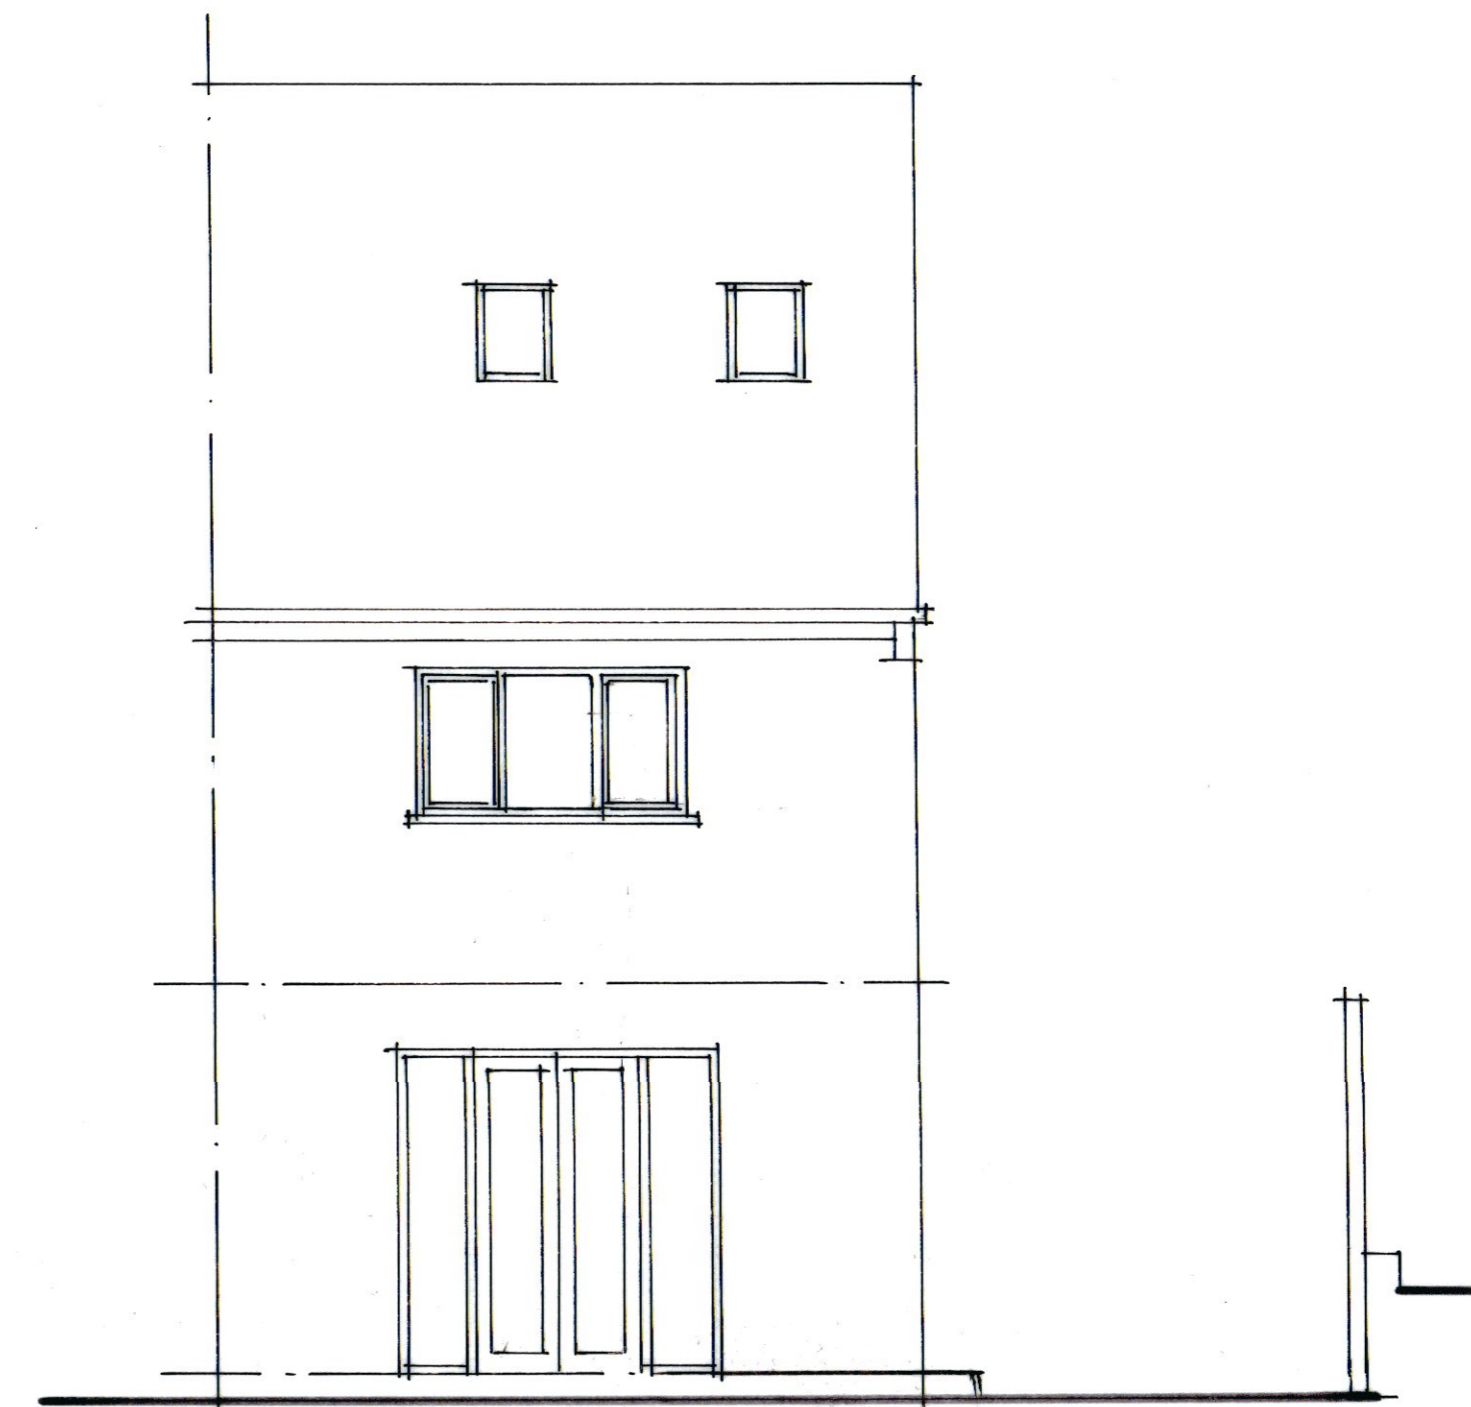


west elevation



north elevation

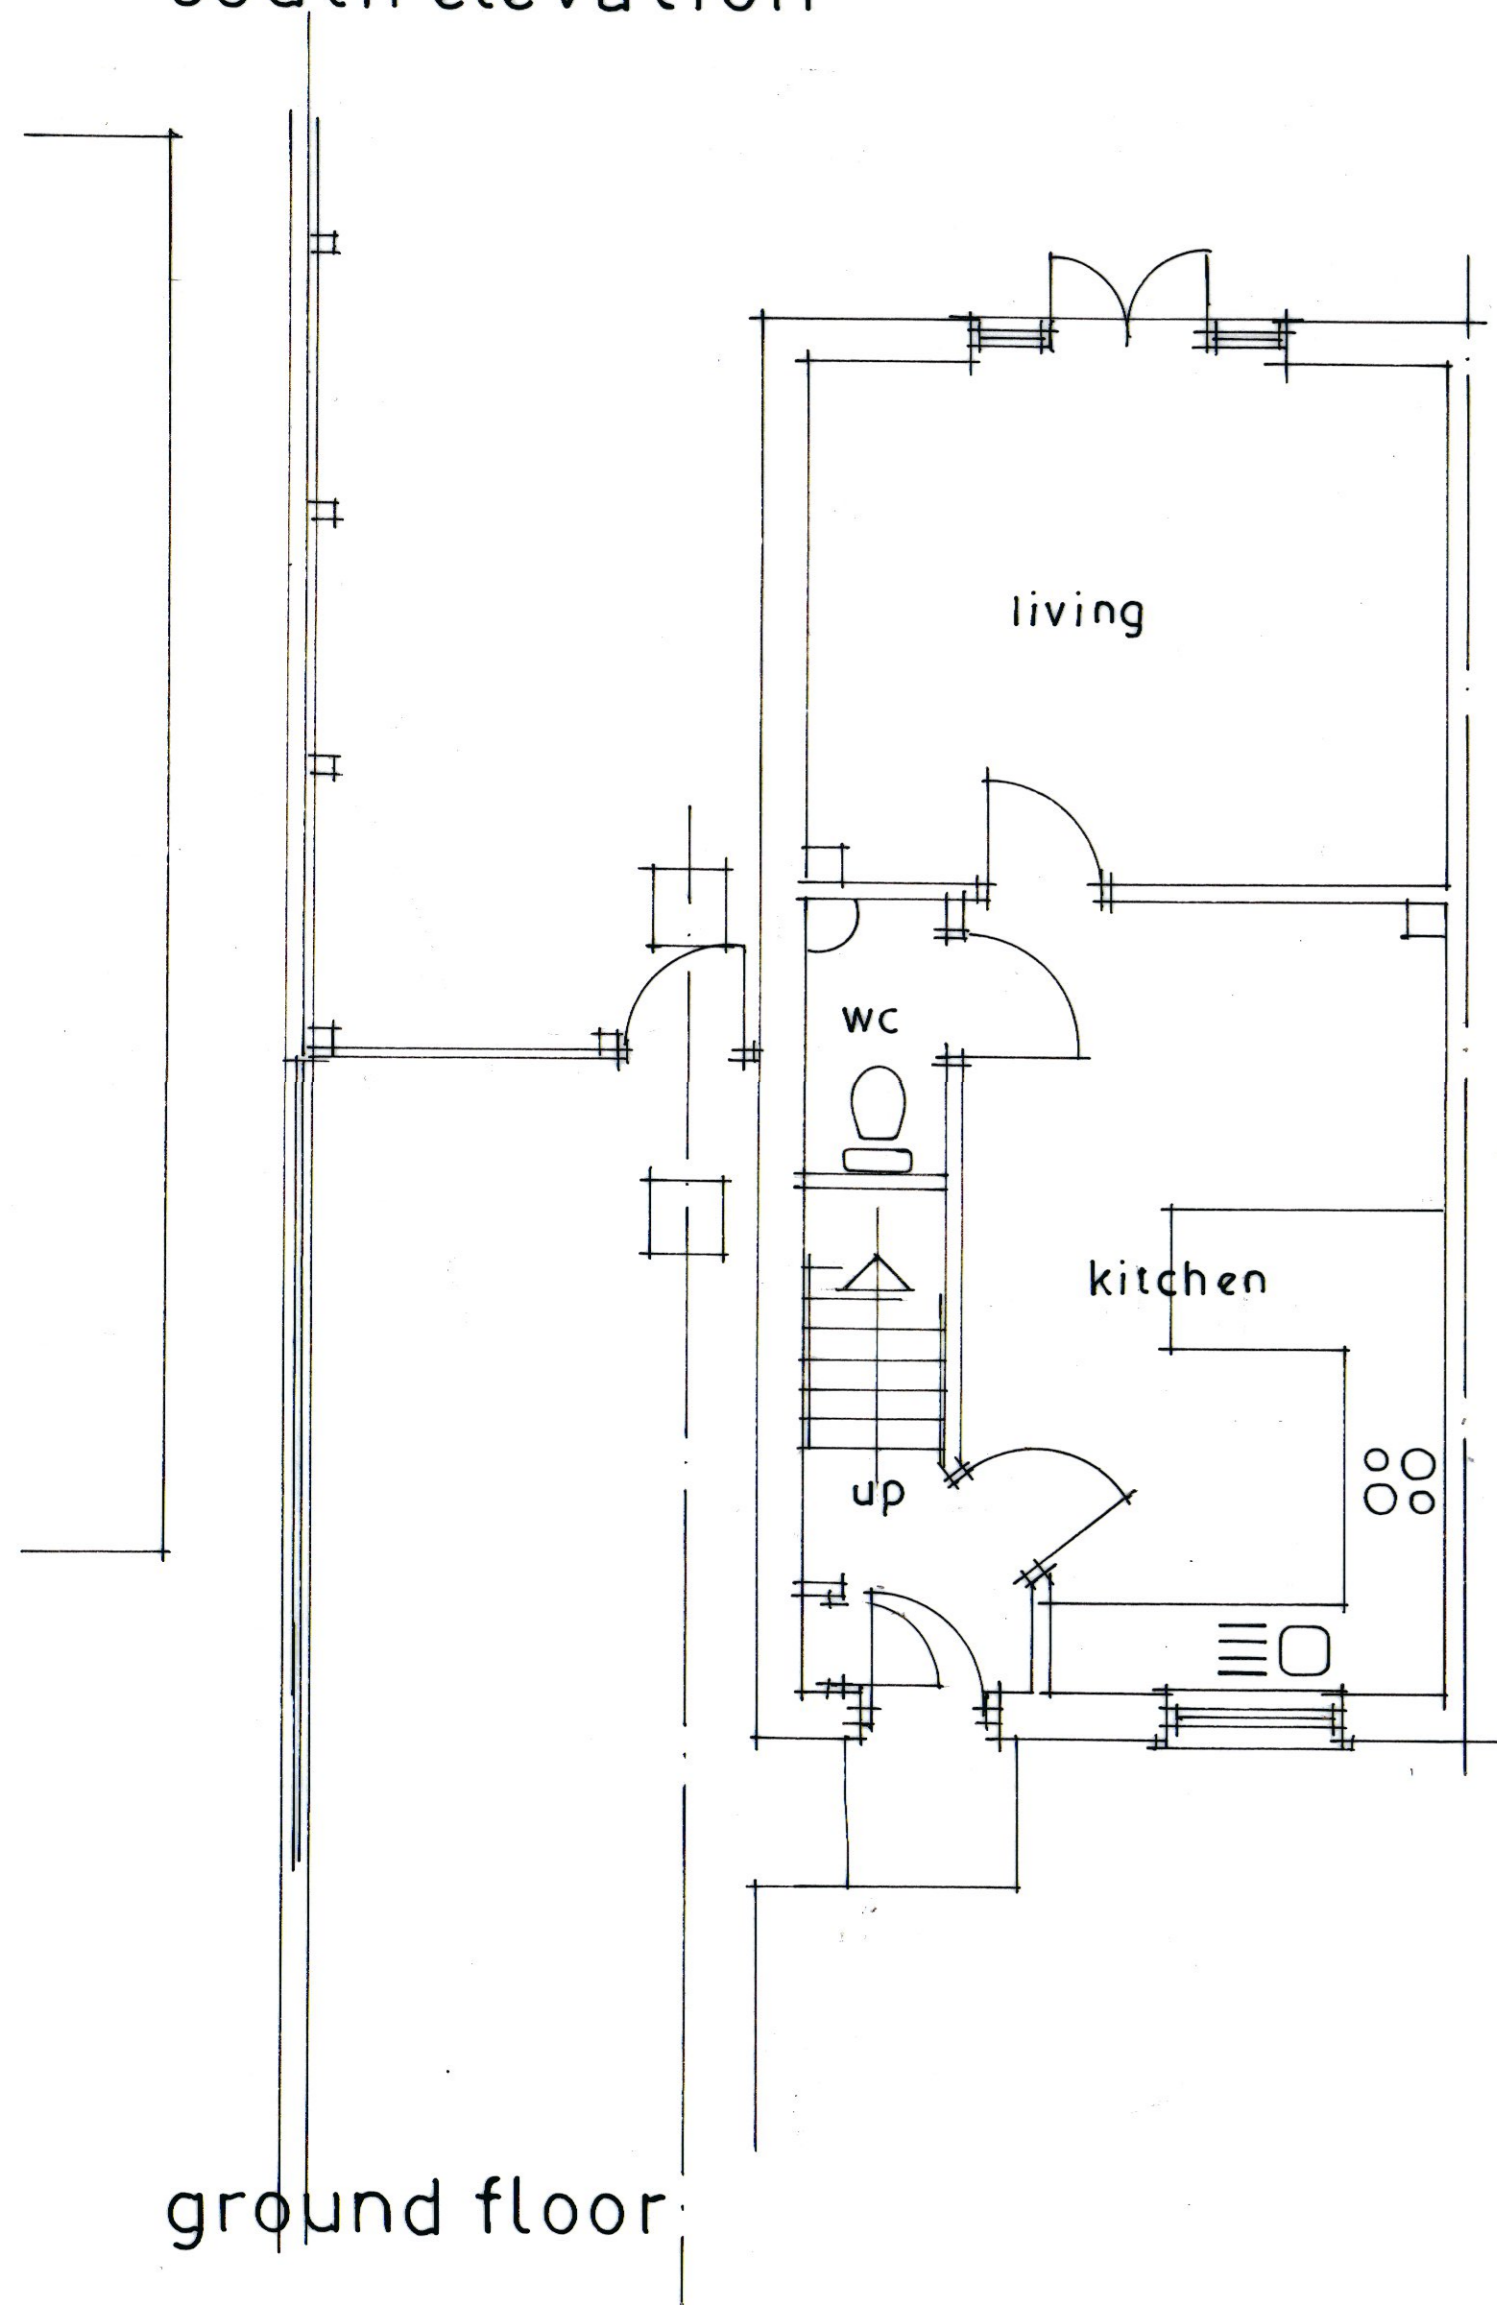

ground floor

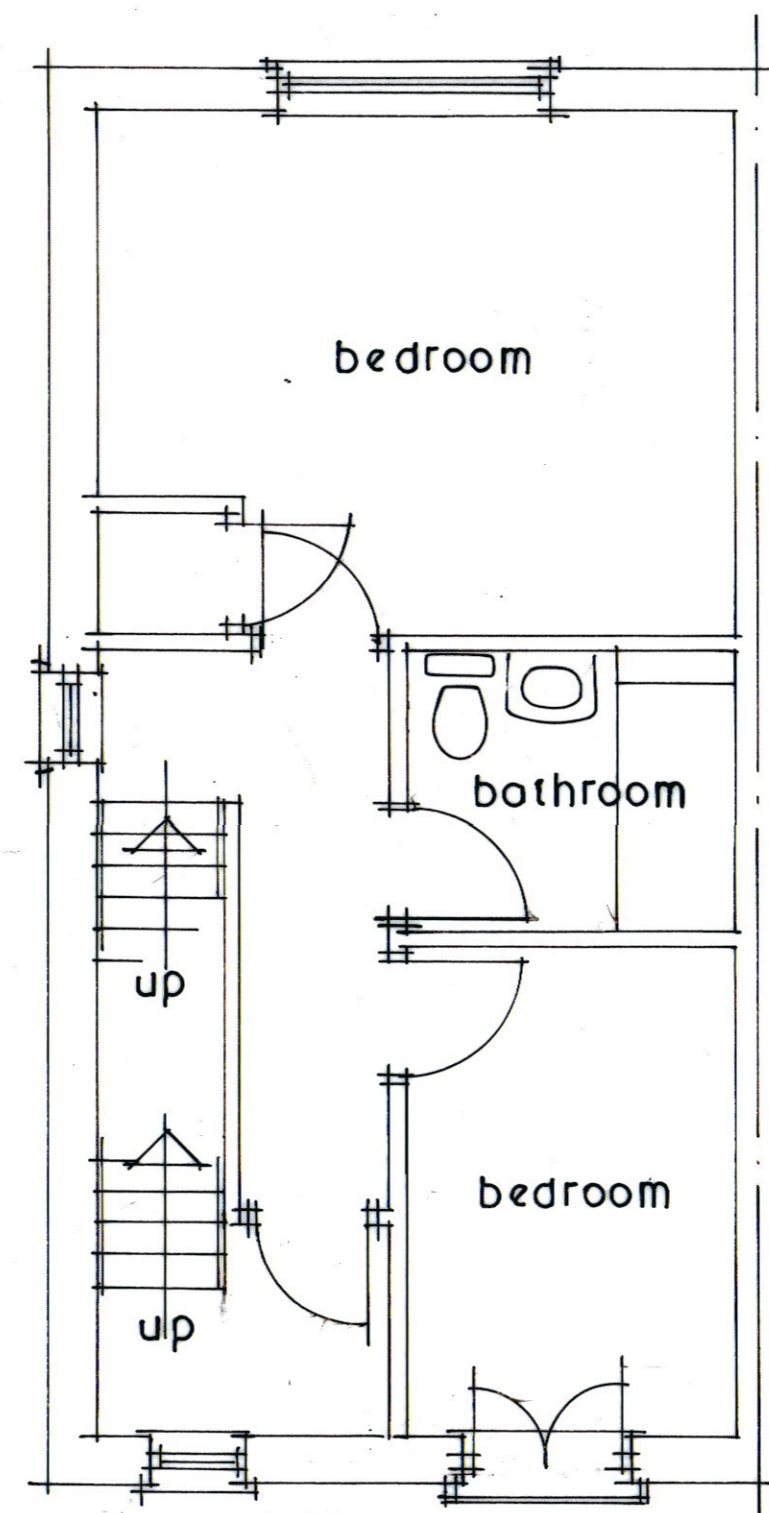

first floor

Revision	Date	
All dimensions to be verified on site and the practice informed of any discrepancy.		
<b>Calder Architectural Services Ltd</b> 13 Henry Street Brighouse West Yorkshire HD6 2BL T: 01484 713475		
Mr & Mrs Dando		
Drawn	Scale	
	7:2024 1:50	
Proposed single storey side extension at 46 Smithy Way Lindley HD3 3XD		
Drawing		
Plans as existing		
Job No.	Drawing No.	Rev.
	1	