



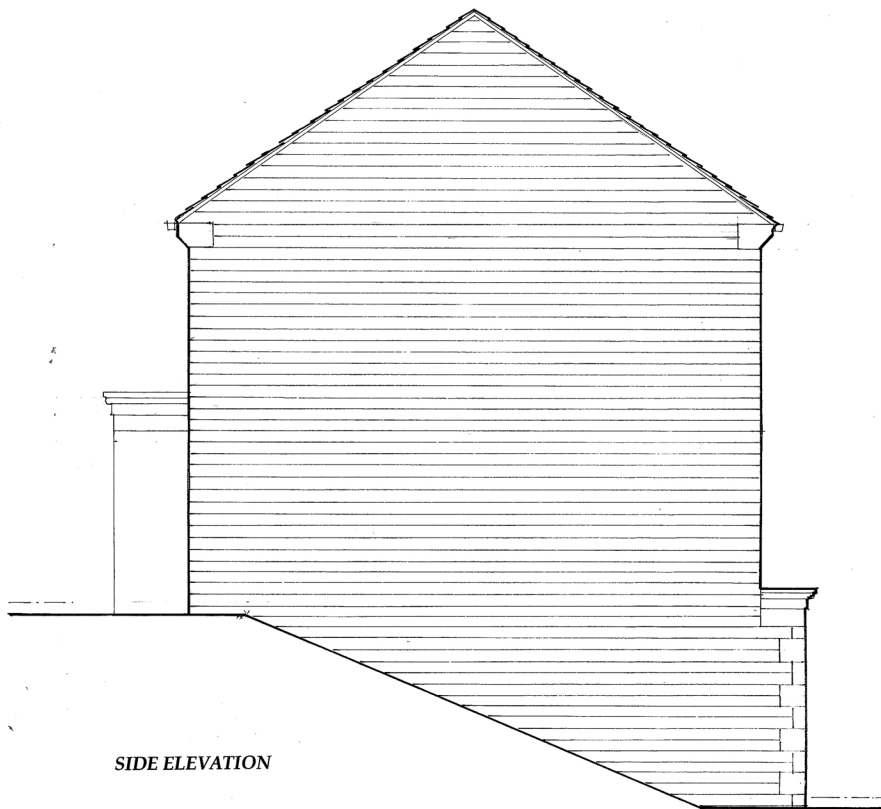

SIDE ELEVATION

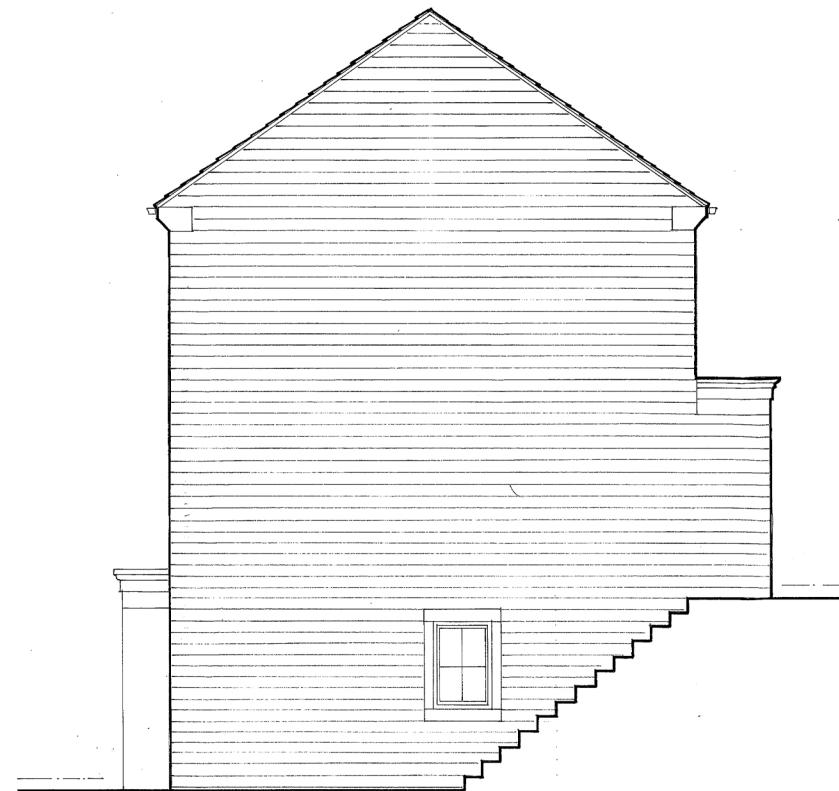

SIDE ELEVATION



FRONT ELEVATION



REAR ELEVATION

Project: Residential Development 11 Wood Street
Skelmanthorpe HD8 9BN

Title: Elevations House Type A

Scale: 1:100 (A3)

Date: January 2024 Drawing No: LD/242

COPYRIGHT - Linfit Investments Ltd
All Rights Reserved
This drawing must not be reproduced nor copied without express permission
Do Not Scale

