
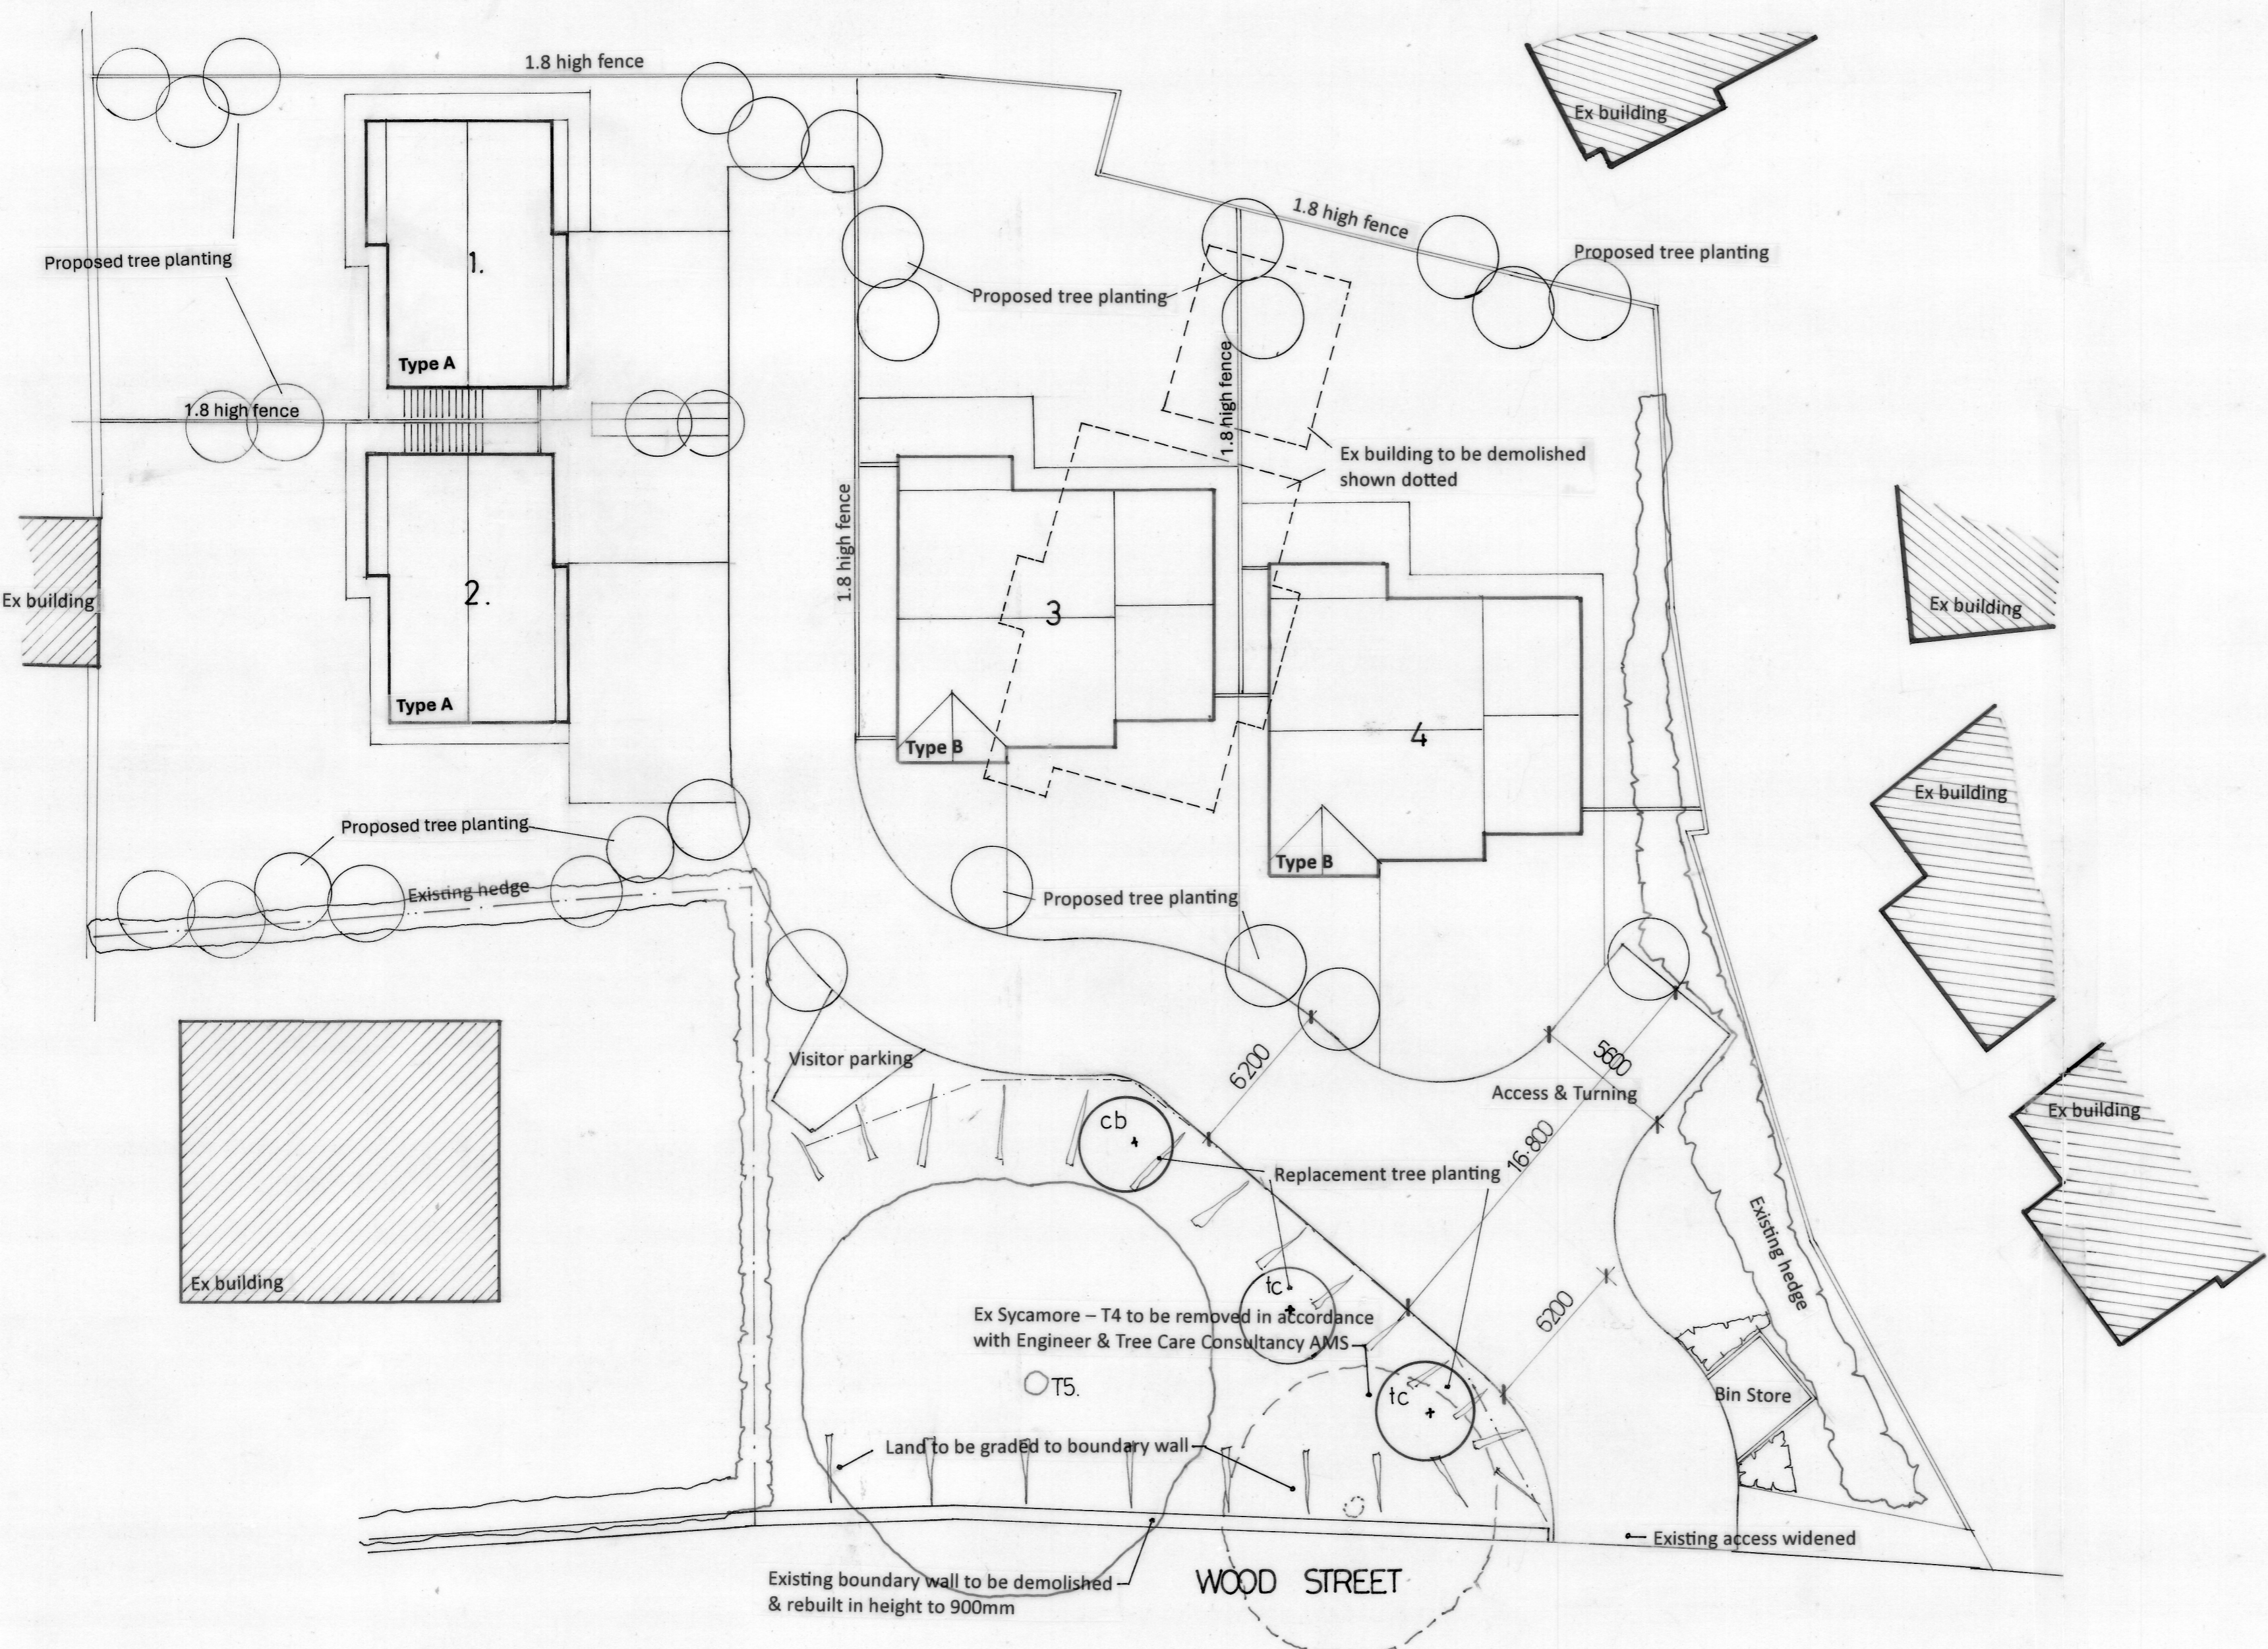


Copyright:- LINFIT INVESTMENTS LTD
 All Rights Reserved
 This drawing must not be reproduced nor copied without express permission
 Do Not Scale

Replacement Tree Planting

TC – Tilia Cordata – 2No. Small leaved Lime
 CB – Carpinus Betulus – 1 No. Hornbeam

To be supplied at extra heavy standard size 14-16cm
 Containerised planting stock and secured by
 Underground guying with a proprietary irrigation tube

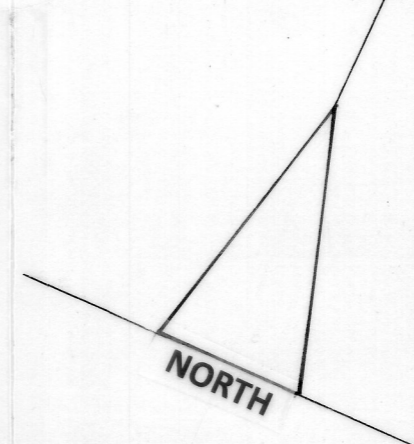

Amendment E
 Plots 1 & 2 repositioned

Project: Residential Development 11 Wood Street
 Skelmanthorpe HD8 9BN
 Title: Site Plan
 Scale: 1:200 @ A2
 Date: April 2025 Drwg No: LD/245.E (redrawn)