




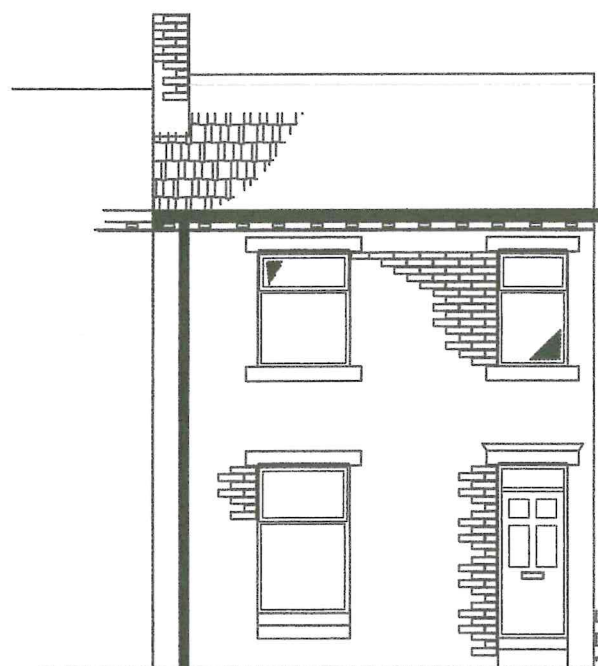


FRONT ELEVATION

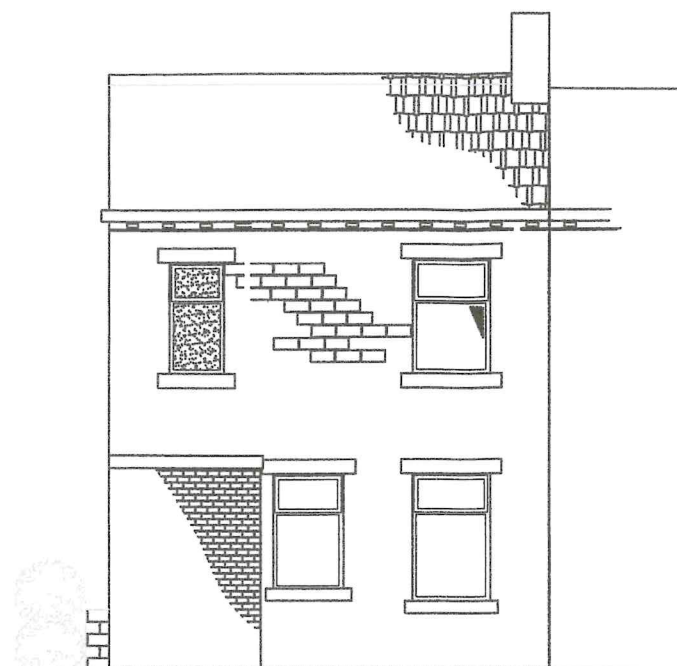

REAR ELEVATION

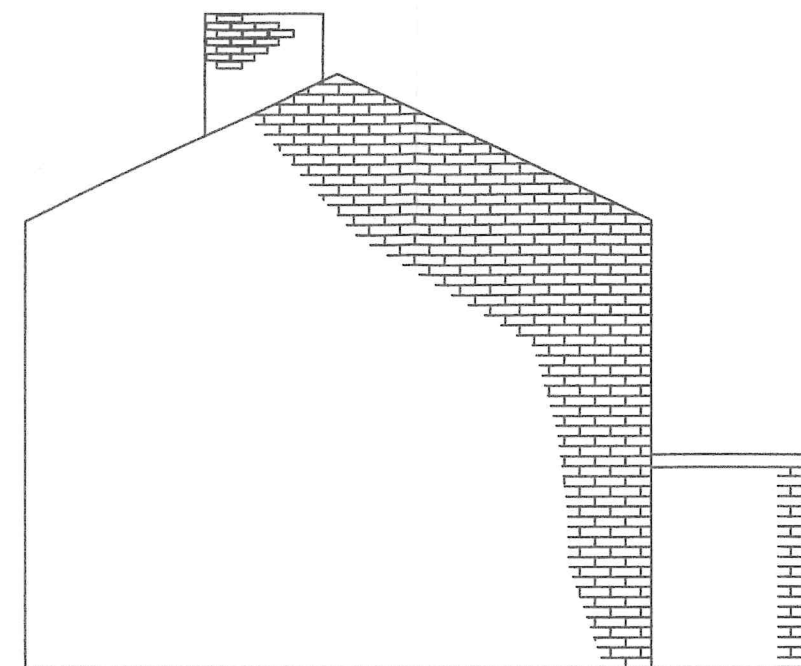

SIDE ELEVATION

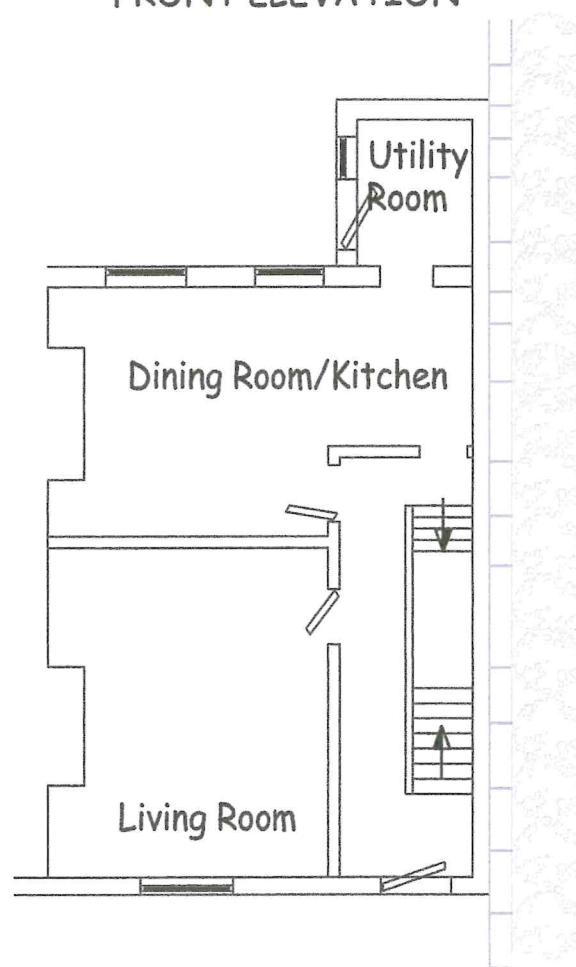

SITE 42 DYSON STREET – MOLDGREEN
TITLE EXISTING

DRAWN BY J.A	CHECKED
SCALE 1:100 @ A3	DATE 18.4.2024
DRG NO DS1	