



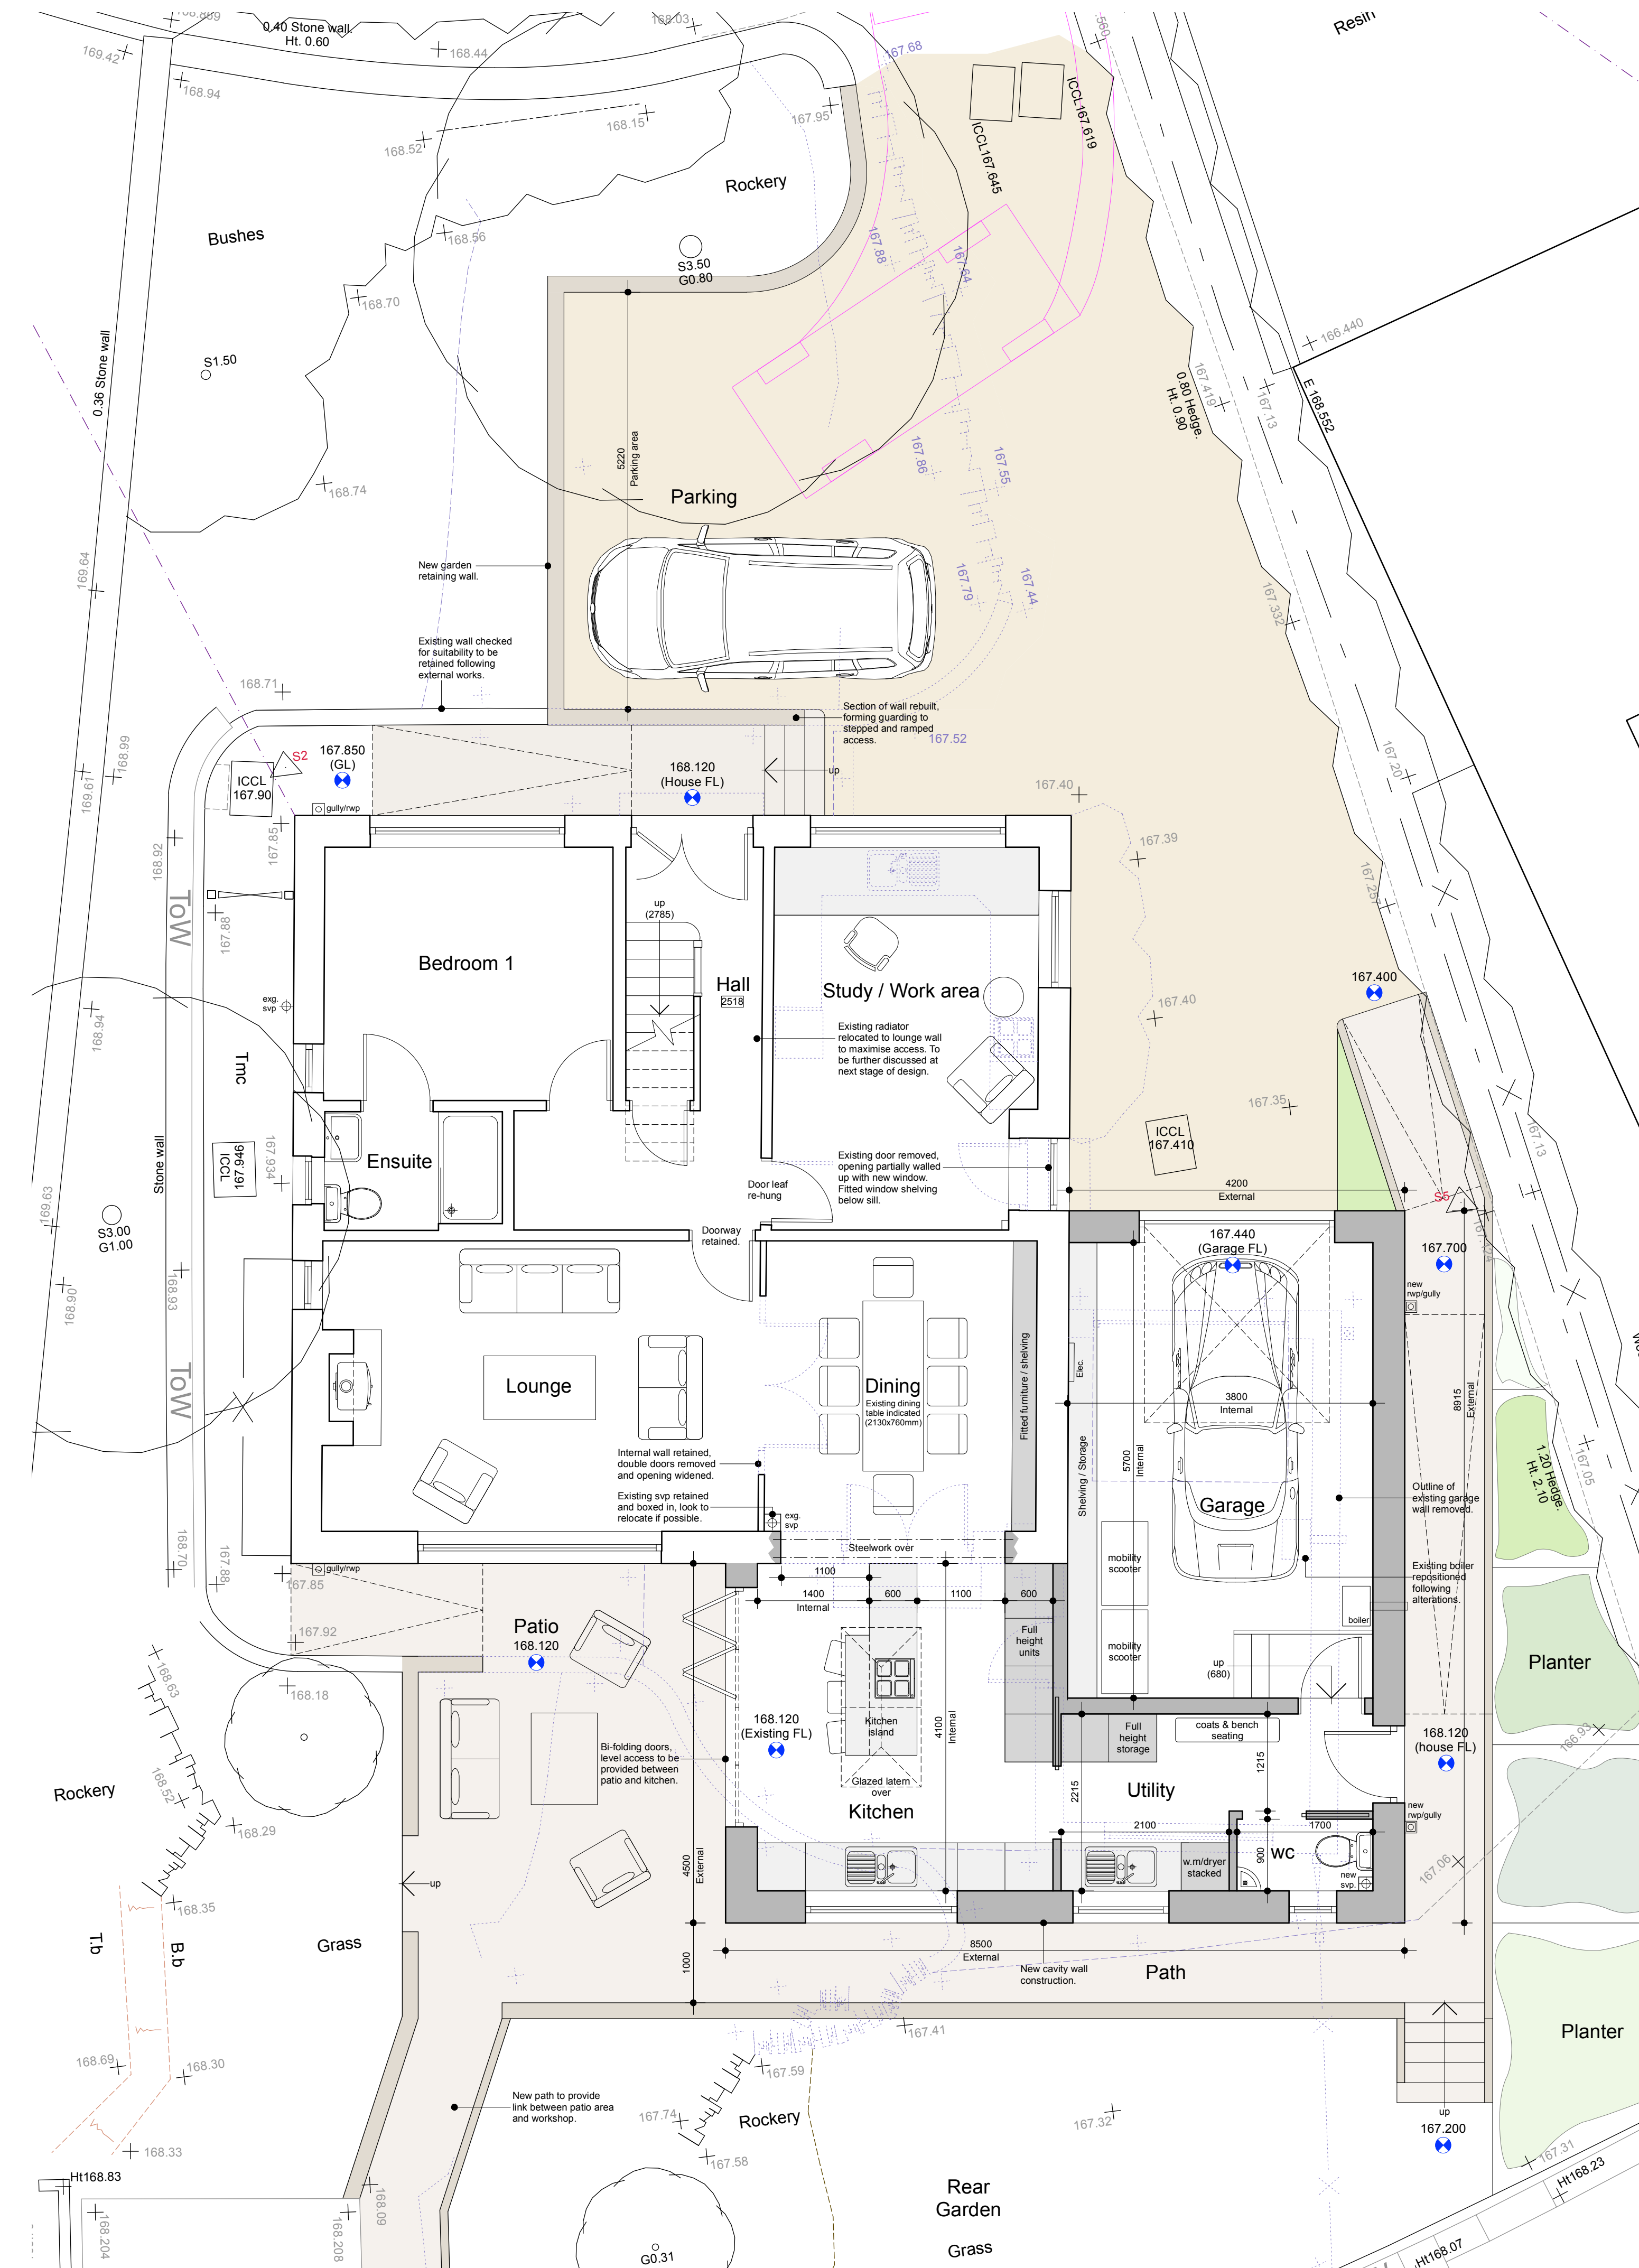


ground floor / part site plan
Scale: 1:50



north elevation - front
Scale: 1:100

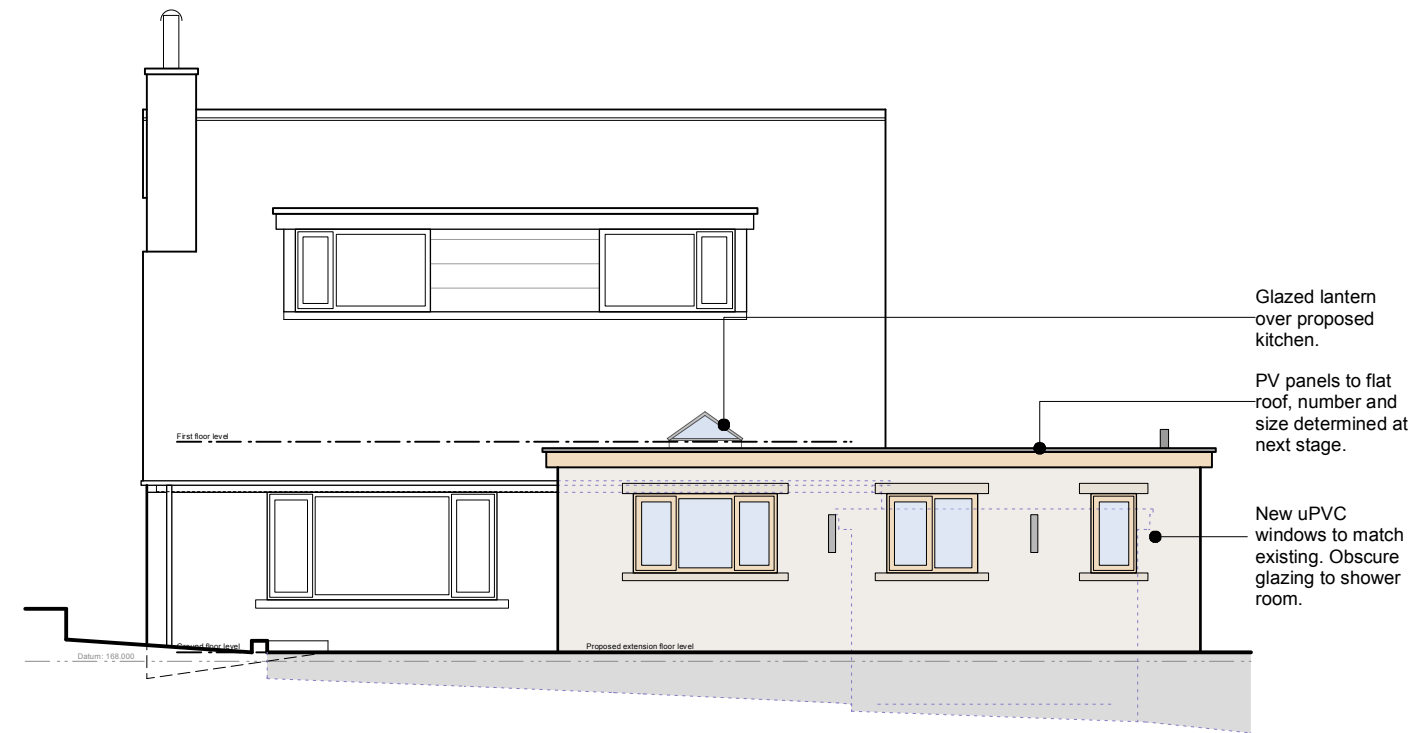


south elevation - rear
Scale: 1:100

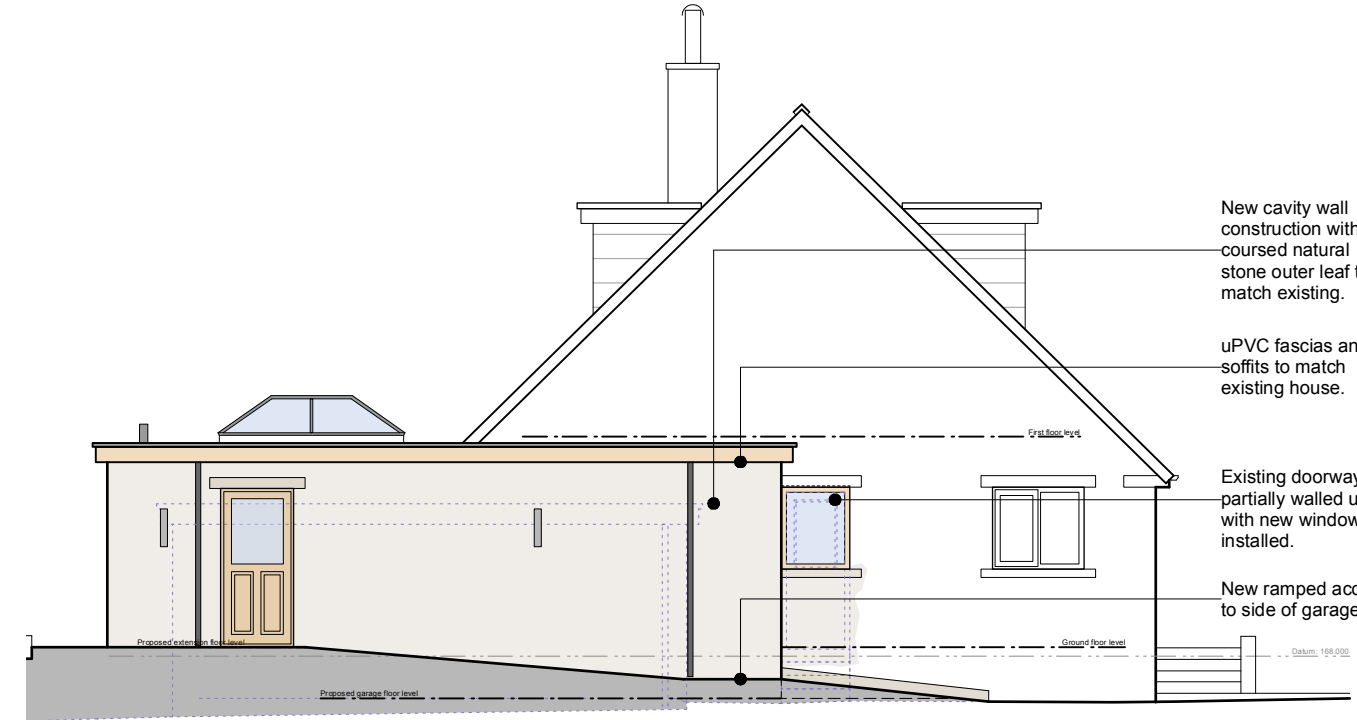

east elevation - side
Scale: 1:100



west elevation - side
Scale: 1:100

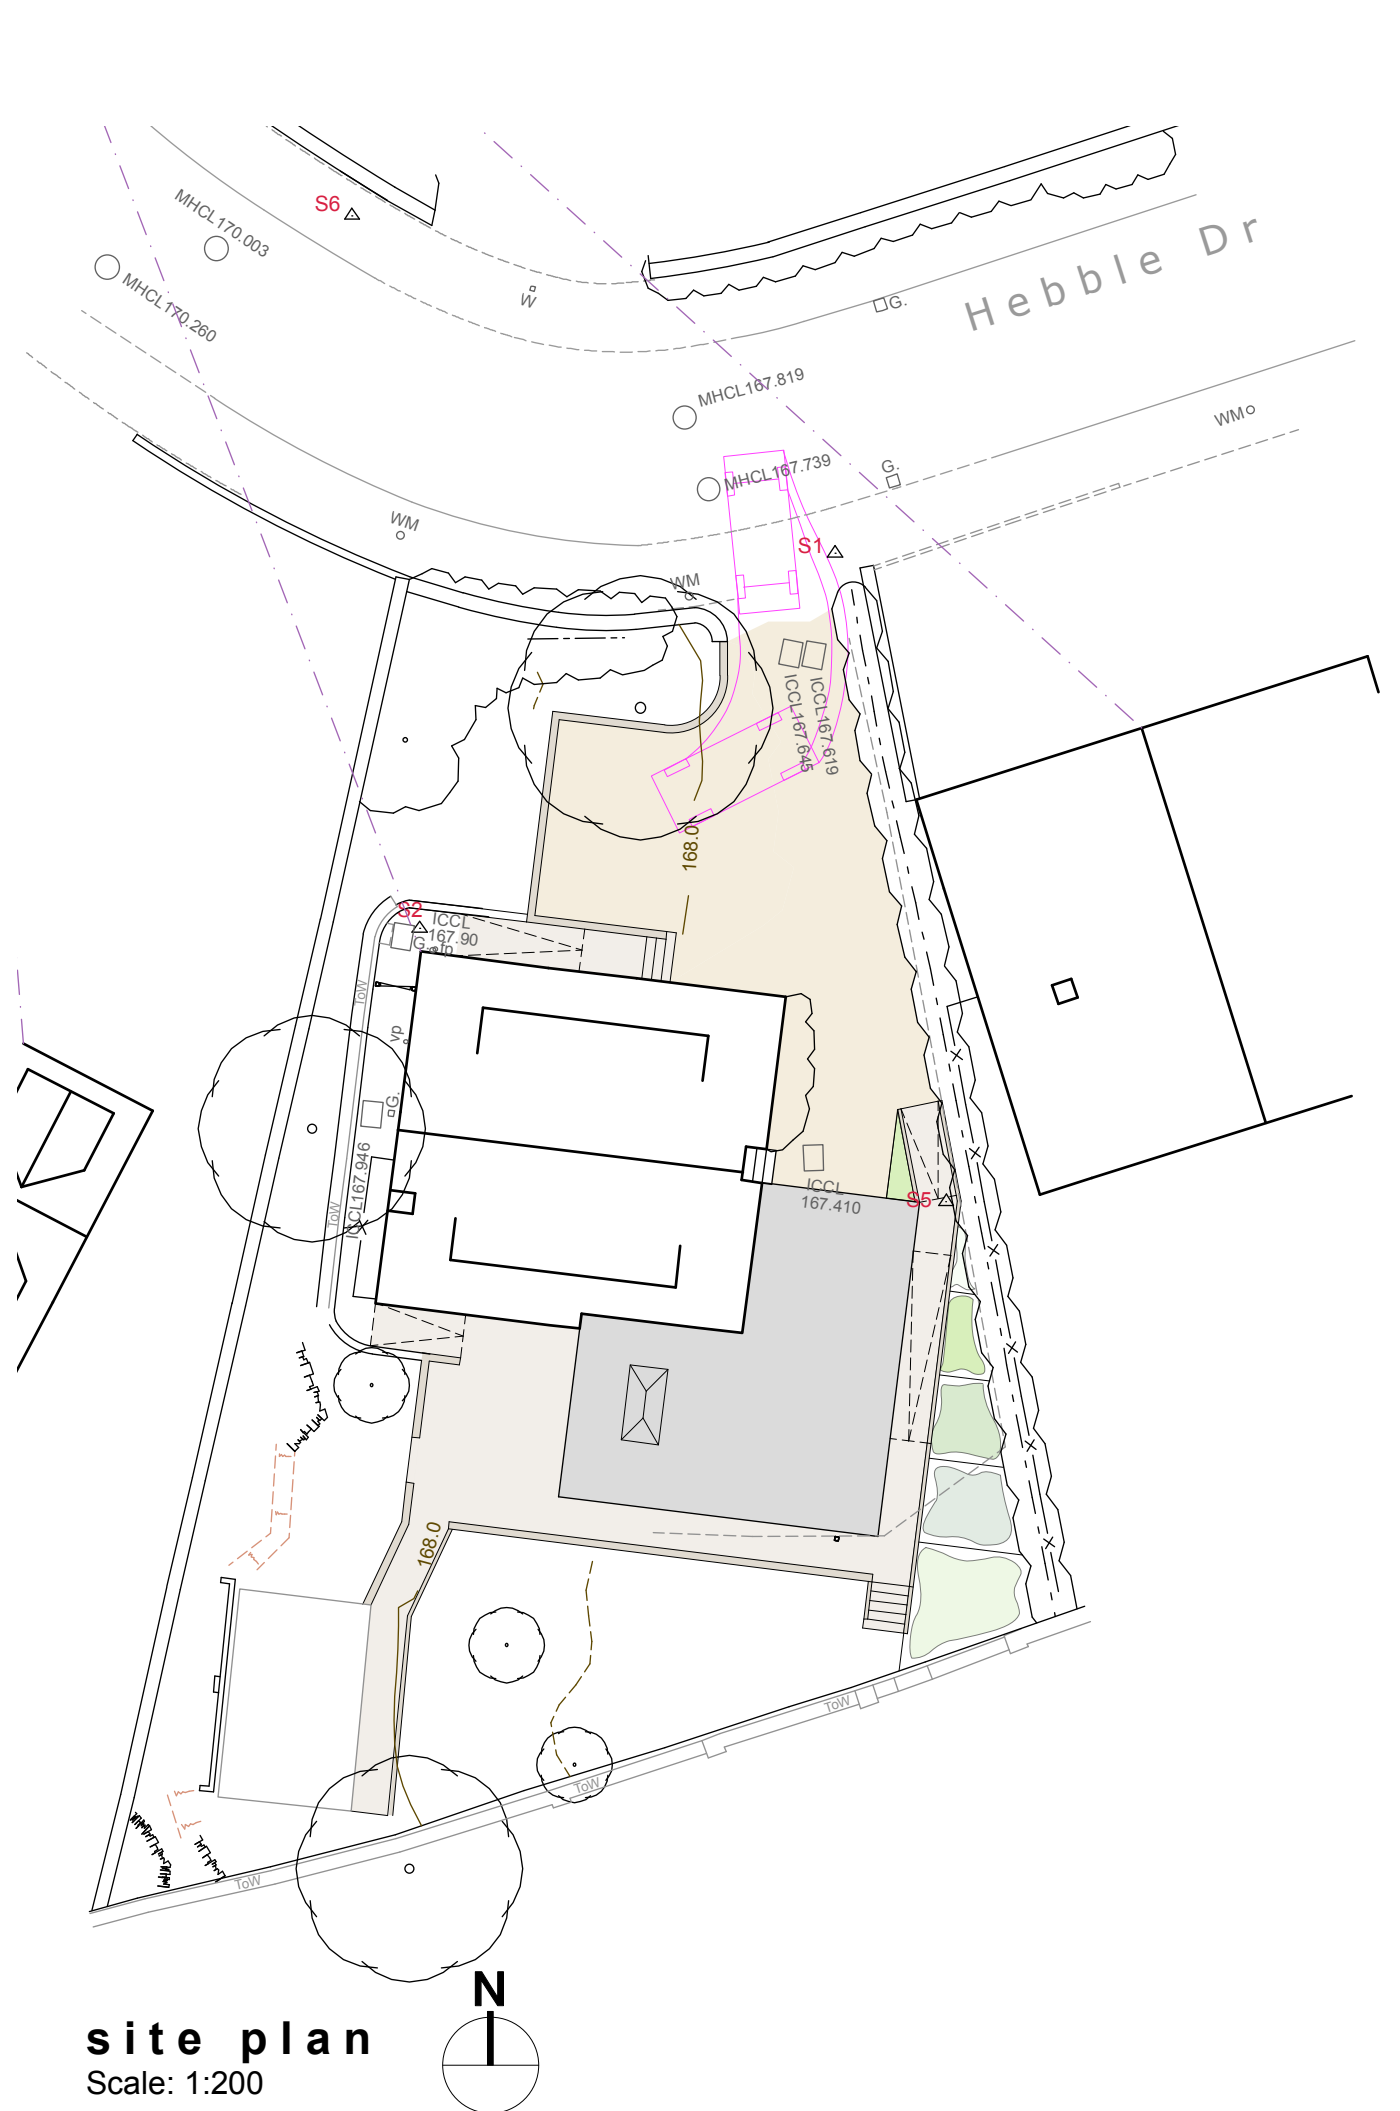

site plan
Scale: 1:200



location plan
Scale: 1:1250

This drawing has been prepared specifically for the purpose of obtaining Planning Permission and/or Building Regulation Approval. Its suitability for other purposes, without supplementary details and specifications cannot be guaranteed. The Permissions and/or Approvals are beyond the Architects control, and no guarantee that such will be granted is given or to be inferred by reason of this drawing.

Only figured dimensions are to be used. All dimensions to be checked on site. This drawing together with the design is the property and copyright of the Architect and must not be reproduced without prior written permission.

P03	Drawing updated following client feedback. PV panels added to flat roof.	11.07.24	JS	NG
P02	Drawing updated following client meeting on 18.06.24	25.06.24	JS	NG
P01	Drawing originated	10.06.24	JS	NG
rev.	description	date	drawn	approved

ADP

project Single storey rear/side garage, utility and kitchen extension.
at 5 Hebble Drive, Netherthong, Holmfirth, HD9 3XU.
for Mr D. & Mrs C. Byfield

title General arrangement as proposed
number 24023D-02-P03
scale 1:50, 1:100, 1:200
size A1

ARCHITECTURE AND DESIGN
The Old Police Station 16 Bridge Lane Holmfirth HD9 7AN
T: 01484 685411 E: hello@adp-architects.com W: www.adp-architects.com
RIBA Chartered Practice