



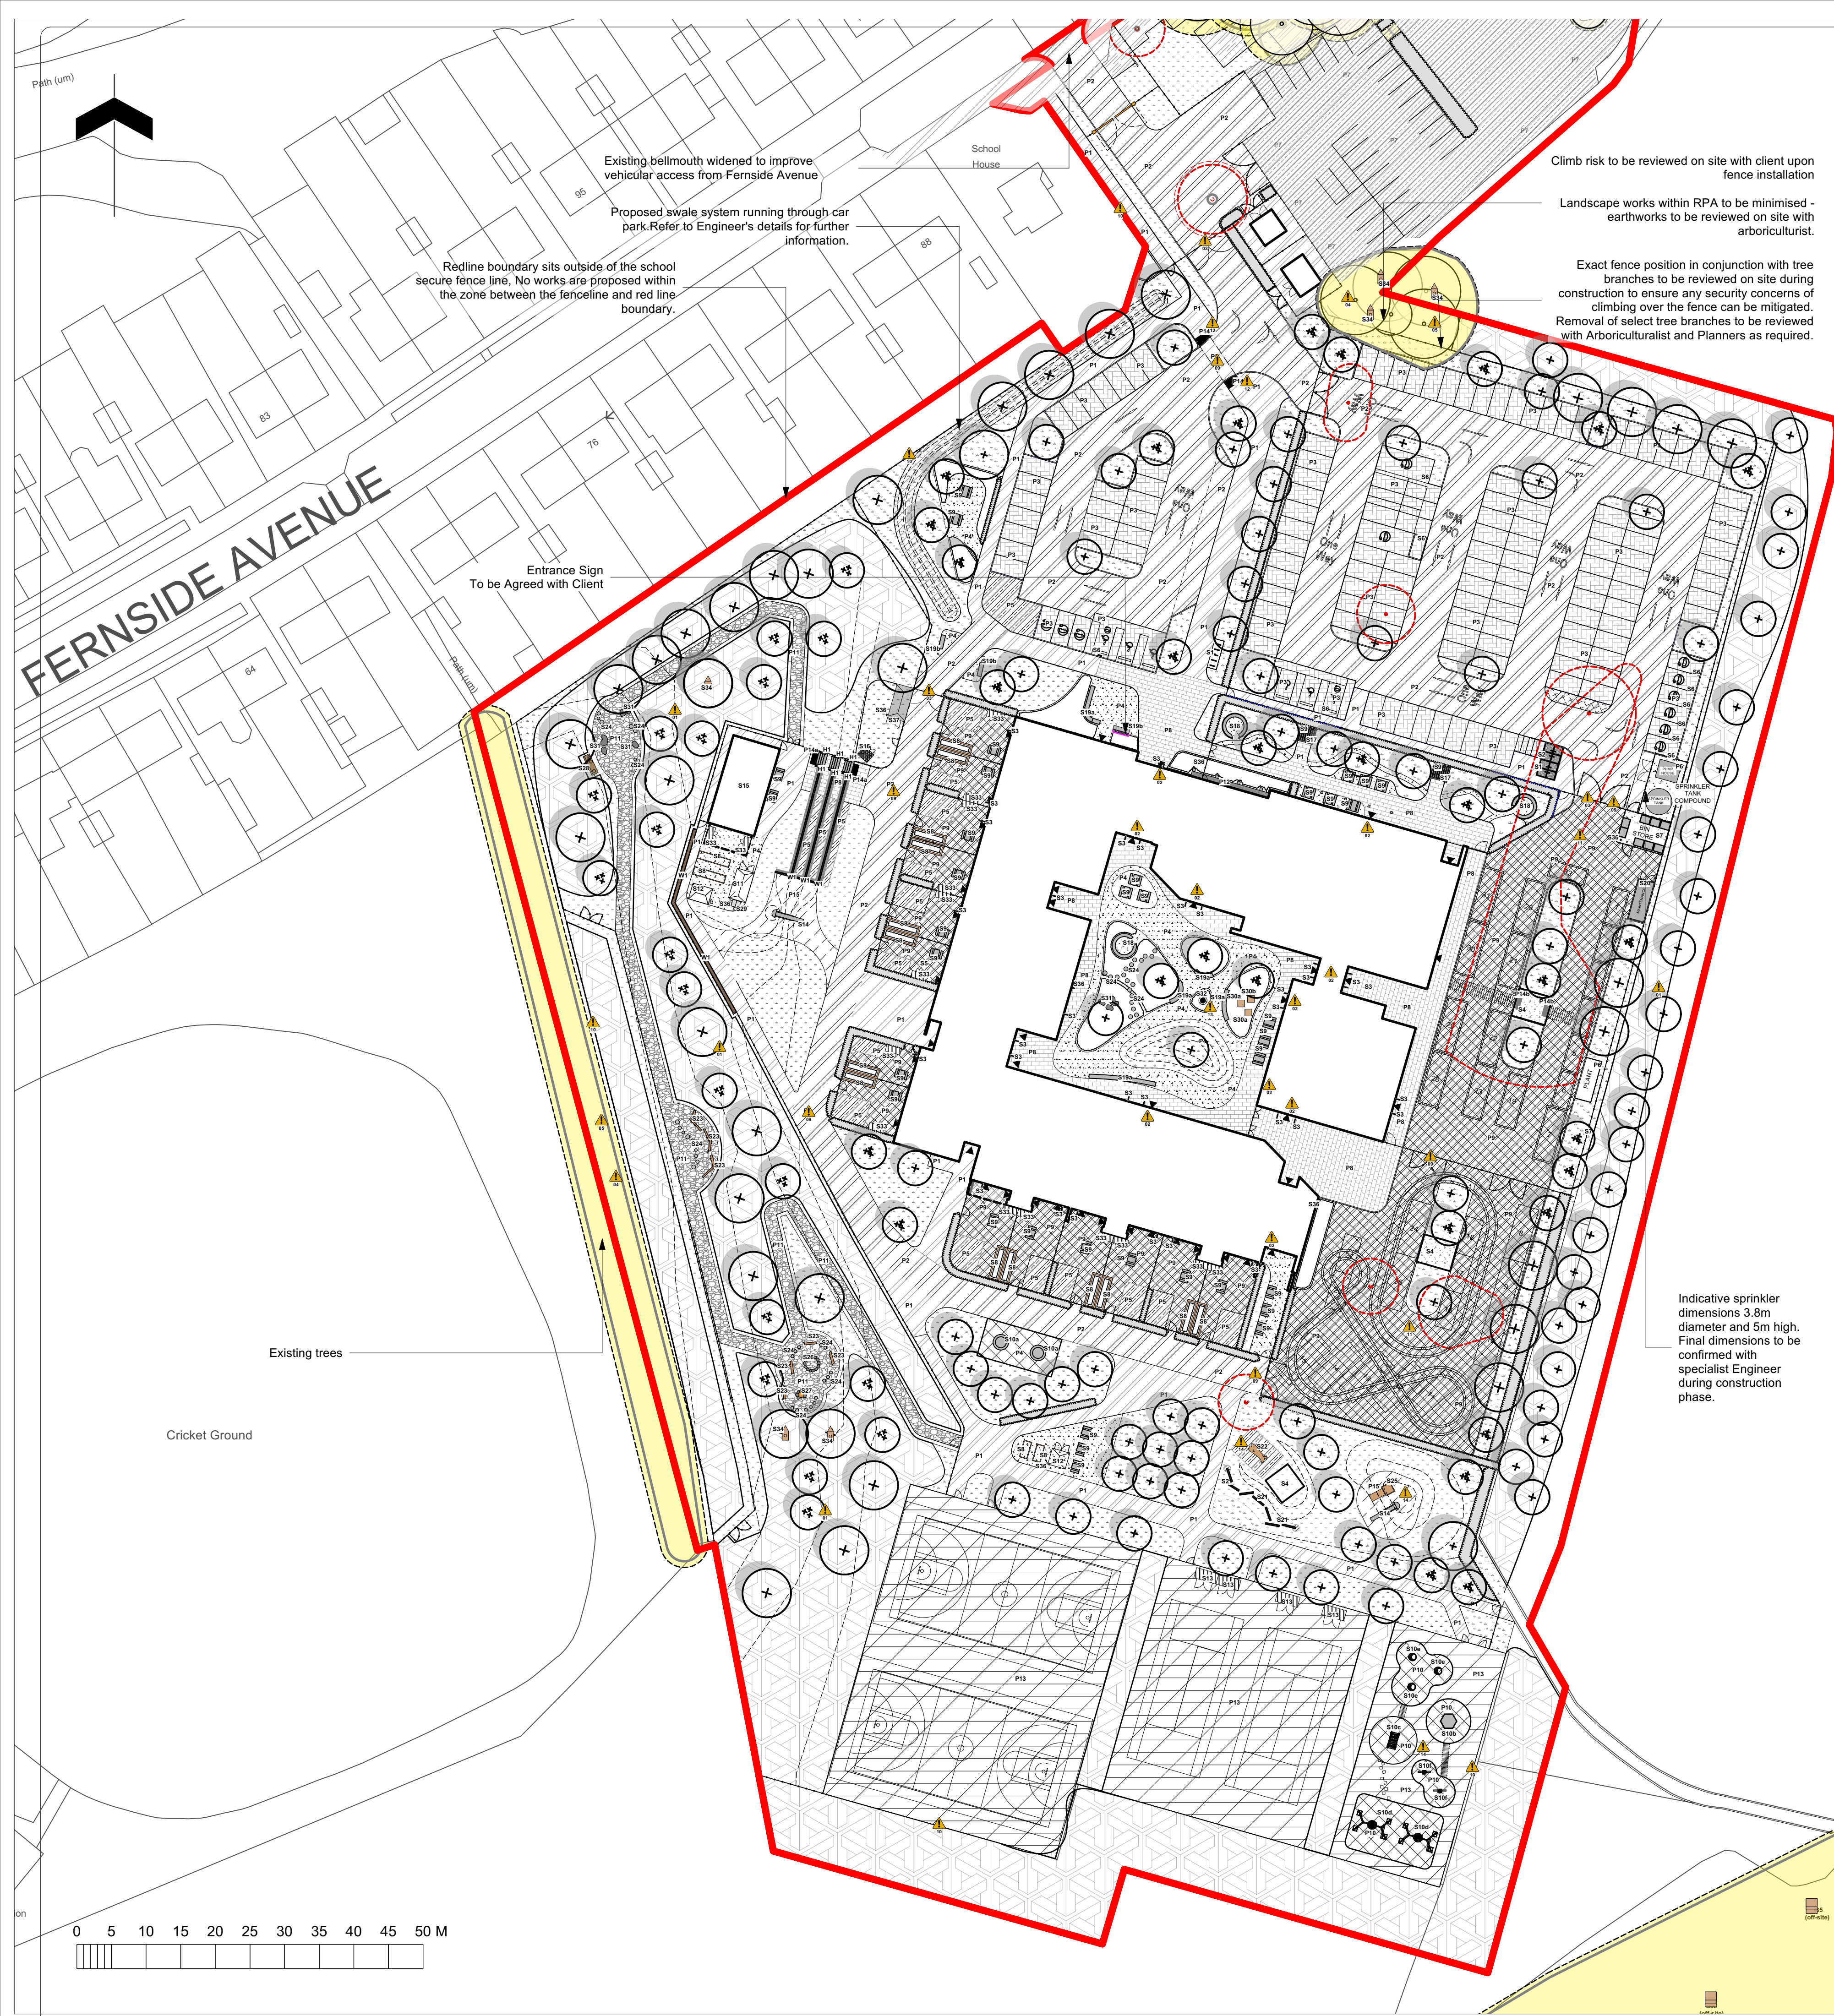

- S15 Forest School Cabin**
Refer to Architect's Details
- S16 Chicken Coop**
Refer to ALA823-22315-ALA-ZZ-XX-SP-L-0002 New Woodley School NBS Specification
- S17 Weatherproof Canopy**
(requires power supply so can be used as study space)
- S18 Curved Seat & Timber Upstands**
Refer to ALA823-22315-ALA-ZZ-XX-SP-L-0002 New Woodley School NBS Specification
- S19a Curved Bench**
S19b Straight Bench
Refer to ALA823-22315-ALA-ZZ-XX-SP-L-0002 New Woodley School NBS Specification
- S20 Caretakers Storage**
Refer to ALA823-22315-ALA-ZZ-XX-SP-L-0002 New Woodley School NBS Specification
- S21 Balance Beam**
Refer to ALA823-22315-ALA-ZZ-XX-SP-L-0002 New Woodley School NBS Specification
- S22 Log Tunnel**
Refer to ALA823-22315-ALA-ZZ-XX-SP-L-0002 New Woodley School NBS Specification
- S23 Play Log**
Refer to ALA823-22315-ALA-ZZ-XX-SP-L-0002 New Woodley School NBS Specification
- S24 Log Seats**
Refer to ALA823-22315-ALA-ZZ-XX-SP-L-0002 New Woodley School NBS Specification
- S25 Embankment Climber**
Refer to ALA823-22315-ALA-ZZ-XX-SP-L-0002 New Woodley School NBS Specification
- S26 Fire Pit**
Refer to ALA823-22315-ALA-ZZ-XX-SP-L-0002 New Woodley School NBS Specification
- S27 Fire Cooking Bowl**
Refer to ALA823-22315-ALA-ZZ-XX-SP-L-0002 New Woodley School NBS Specification
- S28 Mud Kitchen**
Refer to ALA823-22315-ALA-ZZ-XX-SP-L-0002 New Woodley School NBS Specification
- S29 Composter**
Refer to ALA823-22315-ALA-ZZ-XX-SP-L-0002 New Woodley School NBS Specification
- S30a Habitat Feature**
S30b
Refer to ALA823-22315-ALA-ZZ-XX-SP-L-0002 New Woodley School NBS Specification
- S31 Play Boulders**
Refer to ALA823-22315-ALA-ZZ-XX-SP-L-0002 New Woodley School NBS Specification
- S32 Water feature**
Refer to ALA823-22315-ALA-ZZ-XX-SP-L-0002 New Woodley School NBS Specification
- S33 External Play Storage**
Refer to ALA823-22315-ALA-ZZ-XX-SP-L-0002 New Woodley School NBS Specification
- S34 Bird Box**
Location indicative. Refer to ecology report by others.
- S35 Bat Box**
Location indicative. Refer to ecology report by others.
- S36 Outdoor water Point**
Proposed outdoor water point location, to M&E Engineers specifications
- S37 Farm Storage**
Refer to ALA823-22315-ALA-ZZ-XX-SP-L-0002 New Woodley School NBS Specification
- S38 Entrance Sign**
To be agreed with client
- Fencing and Structures**
- Existing Fencing
Refer to Fencing General Arrangement for Details
- Proposed Fencing & Gates
Refer to Fencing General Arrangement for Details
- H1 Handrail**
Refer to ALA823-22315-ALA-ZZ-XX-SP-L-0002 New Woodley School NBS Specification
- W1 Timber Clad Retaining Wall**
Refer to drawing 22315-ALA-ZZ-D-L-1001 and 22315-ALA-ZZ-D-L-1002

- P5 No-Dig Parking Grid System with Meadow Infill**
Refer to ALA823-22315-ALA-ZZ-XX-SP-L-0002 New Woodley School NBS Specification
- P6 Concrete Surfacing**
To Engineer's specification
- P7 Existing Tarmac**
To be retained
- P8 Concrete Paving Pedestrian**
Refer to ALA823-22315-ALA-ZZ-XX-SP-L-0002 New Woodley School NBS Specification
- P9 Coloured Macadam**
Colour to be agreed with School
Refer to ALA823-22315-ALA-ZZ-XX-SP-L-0002 New Woodley School NBS Specification
- P10 Welpour Safety Surfacing**
Colour: Orange
Refer to ALA823-22315-ALA-ZZ-XX-SP-L-0002 New Woodley School NBS Specification
- P11 Self Binding Gravel**
Refer to ALA823-22315-ALA-ZZ-XX-SP-L-0002 New Woodley School NBS Specification
- P12 Paving Setts**
Refer to ALA823-22315-ALA-ZZ-XX-SP-L-0002 New Woodley School NBS Specification
- P13 Existing Tarmac**
To be resurfaced
- P14a Corduroy Paving Unit**
Refer to ALA823-22315-ALA-ZZ-XX-SP-L-0002 New Woodley School NBS Specification
- P14b Blister Paving Unit**
Refer to ALA823-22315-ALA-ZZ-XX-SP-L-0002 New Woodley School NBS Specification
- P15 Recycled Bound Rubber Mulch Surface**
Refer to ALA823-22315-ALA-ZZ-XX-SP-L-0002 New Woodley School NBS Specification
- Furniture**
- S1 Cycle Stands**
Refer to ALA823-22315-ALA-ZZ-XX-SP-L-0002 New Woodley School NBS Specification
- S2 Cycle Shelter**
Refer to ALA823-22315-ALA-ZZ-XX-SP-L-0002 New Woodley School NBS Specification
- S3 Door Protection Barrier**
Refer to ALA823-22315-ALA-ZZ-XX-SP-L-0002 New Woodley School NBS Specification
- S4 Freestanding Canopy**
Refer to ALA823-22315-ALA-ZZ-XX-SP-L-0002 New Woodley School NBS Specification
- S6 Active Electrical Car Charging**
To M&E Engineers Specification
- S7 Bin Store Bins**
Refer to ALA823-22315-ALA-ZZ-XX-SP-L-0002 New Woodley School NBS Specification
- S8 Raised Planting Bed**
Refer to ALA823-22315-ALA-ZZ-XX-SP-L-0002 New Woodley School NBS Specification
- S9 Picnic Bench**
Refer to ALA823-22315-ALA-ZZ-XX-SP-L-0002 New Woodley School NBS Specification
- S10a In Ground Trampoline**
Refer to ALA823-22315-ALA-ZZ-XX-SP-L-0002 New Woodley School NBS Specification
- S10b Balance Disk**
Refer to ALA823-22315-ALA-ZZ-XX-SP-L-0002 New Woodley School NBS Specification
- S10c Climbing Frame**
Refer to ALA823-22315-ALA-ZZ-XX-SP-L-0002 New Woodley School NBS Specification
- S10d Nest Swing**
Refer to ALA823-22315-ALA-ZZ-XX-SP-L-0002 New Woodley School NBS Specification
- S10e Spinning Wobble Dish**
Refer to ALA823-22315-ALA-ZZ-XX-SP-L-0002 New Woodley School NBS Specification
- S10f Spinner With Handles**
Refer to ALA823-22315-ALA-ZZ-XX-SP-L-0002 New Woodley School NBS Specification
- S11 Greenhouse**
Refer to ALA823-22315-ALA-ZZ-XX-SP-L-0002 New Woodley School NBS Specification
- S12 Potting Shed**
Refer to ALA823-22315-ALA-ZZ-XX-SP-L-0002 New Woodley School NBS Specification
- S13 Sports Equipment Storage Cabinet**
Refer to ALA823-22315-ALA-ZZ-XX-SP-L-0002 New Woodley School NBS Specification
- S14 Slide**
Refer to ALA823-22315-ALA-ZZ-XX-SP-L-0002 New Woodley School NBS Specification

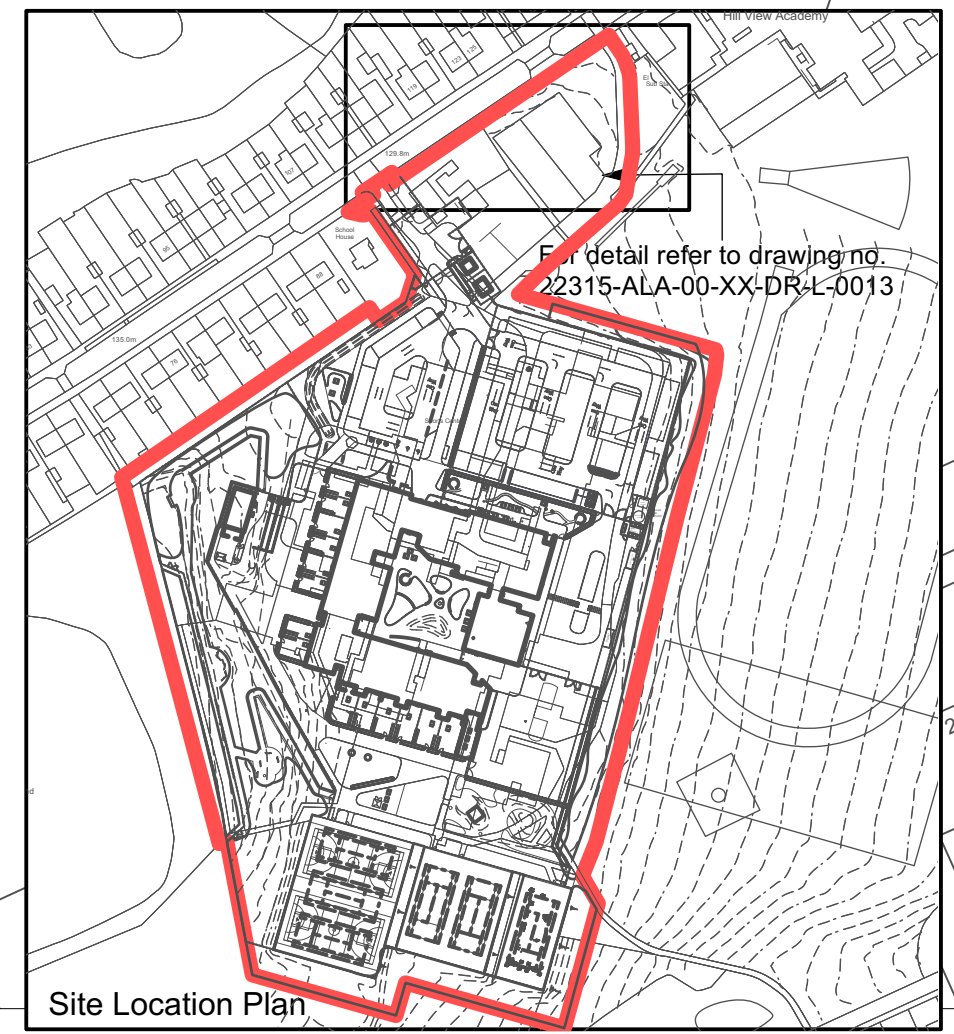

Note

- Do not scale from this drawing
- To be read in conjunction with Project Risk Register REF: XXX
- To be read in conjunction with all other Landscape Architect's drawings

KEY

Site Planning Boundary

Existing Tree

Existing Tree to be removed

Existing Tree Root Protection Area (RPA)

Planting

Proposed Tree (Single Stem)
Refer to Planting Plan

Proposed Tree (Multi Stem)
Refer to Planting Plan

Grass

Reinforced Grass
Refer to Planting Plan

Planting Area
Refer to Planting Plan

Hedge Planting
Refer to Planting Plan

Meadow Planting
Refer to Planting Plan

Woodland Buffer
Refer to Planting Plan

Shrub Planting
Refer to Planting Plan

Existing Grass
To be retained

Hard Surfaces

P1 Pedestrian Macadam
To Engineer's Specification

P2 Vehicular Macadam
To Engineer's Specification

P3 Concrete Block Paving Vehicular
Refer to ALA823-22315-ALA-ZZ-XX-SP-L-0002 New Woodley School NBS Specification

P4 Resin Bound Gravel
Refer to ALA823-22315-ALA-ZZ-XX-SP-L-0002 New Woodley School NBS Specification

Stage 3B Landscape drawings to be reviewed by ROSPA

[Y1] Injury to maintenance staff caused when mowing grass on steep banks.	Refer to: Project Risk Register	13.02.2024	
[Y2] Pupil or staff injury caused when colliding with an opening door or window.			
[Y3] Risk of uncontrolled access by the public.			
[Y4] Injury to site workers or users by low hanging/unstable branches on existing trees.			
[Y5] Existing trees, planting to be retained that might be toxic, thorny etc. These areas are not part of the scheme.			
[Y6] Injury to site workers as a result of working in close proximity to known/ unknown services.			
[Y7] Heavy Lifting of large heavy elements / Boulder / trees / steps.			
[Y8] Injury caused from entrapment within rocking / swinging mechanisms.			
[Y9] Risk of collision from emergency service / maintenance vehicles accessing areas within the secure line.			
[Y10] Risk of child ascending / escaping from the school grounds via retained fencing to the boundaries with unknown condition that will be retained and will provide the secure line.			
[Y11] Student drop off.			
[Y12] Injury sustained lifting monolithic seating elements / large furniture items.			
[Y13] Courtyard Water Feature. Risk of water contamination.			
ID	RISK	MITIGATION	Date Mitigated
08/02/2024	RESIDUAL PROJECT RISKS		08.02.2024

REVISIONS

DATE	REV	DESCRIPTION OF REVISION	DRAWN BY	APPROVED BY

STATUS

S2 - For Planning

ares
LANDSCAPE ARCHITECTS

Ares Landscape Architects LTD
Gatecrasher,
51 Eyre Lane
Sheffield
S1 4RB
t: 0114 276 2000
e: hello@aresdesign.co.uk
w: aresdesign.co.uk

CLIENT:
Kirklees Council

PROJECT TITLE:
Woodley School and College

DRAWING TITLE:
Landscape General Arrangement

DRAWING SCALE:
1:500

PAPER SIZE:
A1

DRAWN BY:
AT

APPROVED BY:
RS

DRAWN DATE:
14/02/2024

ALA PROJECT CODE:
ALA 823

DRAWING NUMBER:
22315-ALA-00-XX-DR-L-0002

STATUS:
S2

REVISION:
P11