


Malkin Farm
 Brow Lane
 Holmfirth
 HD9 2RJ
 07946872499
 paul@paulmatthewsarchitectural.co.uk
 www.paulmatthewsarchitectural.co.uk

Company Registration Number: 09898149 – Company Registered in England and Wales


Do not scale from drawing, use figured dimensions only.

All dimensions must be checked and verified on site prior to commencement of works and architect to be notified of any discrepancies.


The copyright for these drawings remains the property of Paul MatthewsArchitectural Ltd. They must not be reproduced in any way without prior written consent from the originator (Paul MatthewsArchitecturalLtd).

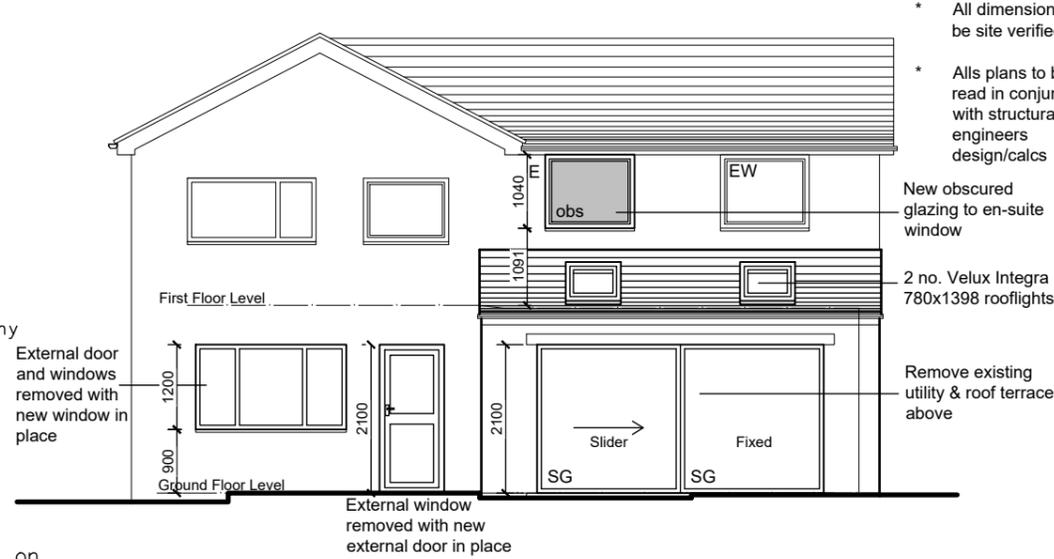


North East Elevation
(rear)

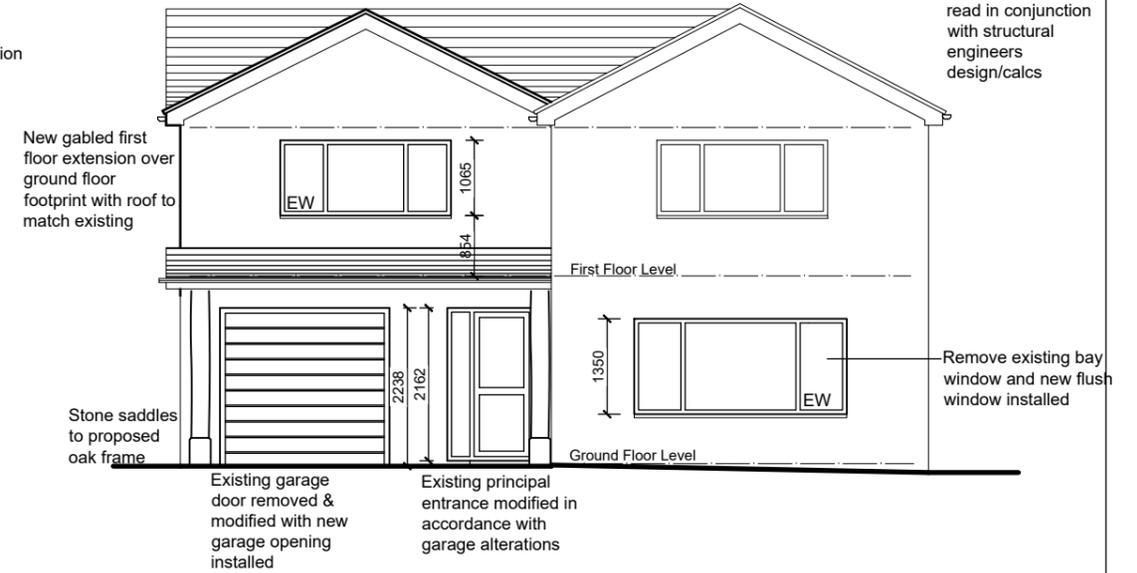

South West Elevation
(front)

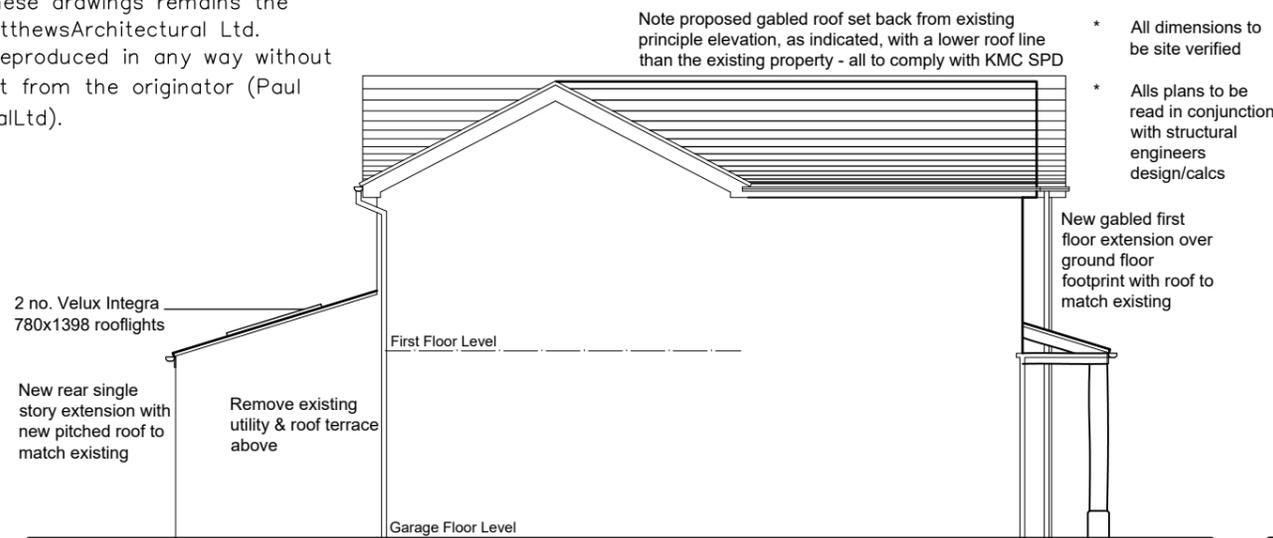

North West Elevation
(side)

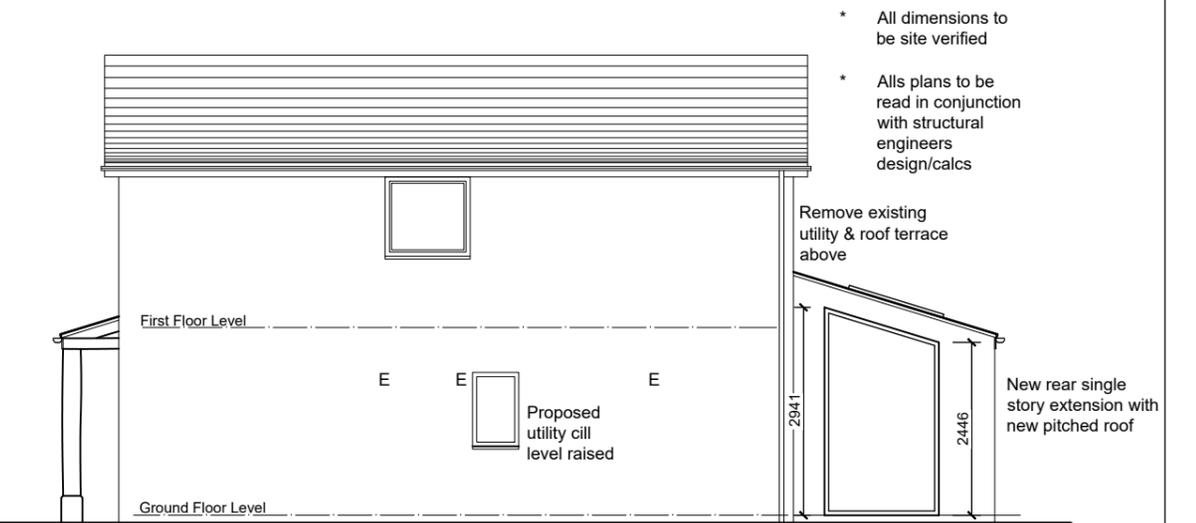

South East Elevation
(side)

| KEY | |
|-------|--|
| (SD) | Smoke alarm ~ mains powered and interconnected |
| (HD) | Heat alarm ~ mains powered and interconnected |
| SG | Safety Glass |
| obs | Obscure Glazing |
| E | Extract Fan |
| F | Flue |
| SVP | Soil & Vent pipe |
| RWP | Rain water pipe |
| B.I.G | Back inlet gully |
| EW | Escape Window |
| ● | FD30 Fire door |
| ⊕ | Mechanical Extract Fan |

Surface water fall pipe to connect into existing drainage system
 Green oak canopy to front



Project
 Alterations and Extensions to Dwelling at, 5 Mead Way, Highburton, Huddersfield, HD8 0TG

Client
 Mr & Mrs M Taylor

Drawing Title/Issue
 Working Drawing Elevations

scale 1:100 date 06/2024 sheet size A3 dwg. no. 24/1031/07a

* All dimensions to be site verified
 * Alls plans to be read in conjunction with structural engineers design/calcs

* All dimensions to be site verified
 * Alls plans to be read in conjunction with structural engineers design/calcs

* All dimensions to be site verified
 * Alls plans to be read in conjunction with structural engineers design/calcs

* All dimensions to be site verified
 * Alls plans to be read in conjunction with structural engineers design/calcs