



EXISTING FIRST FLOOR PLAN
Scale 1: 50

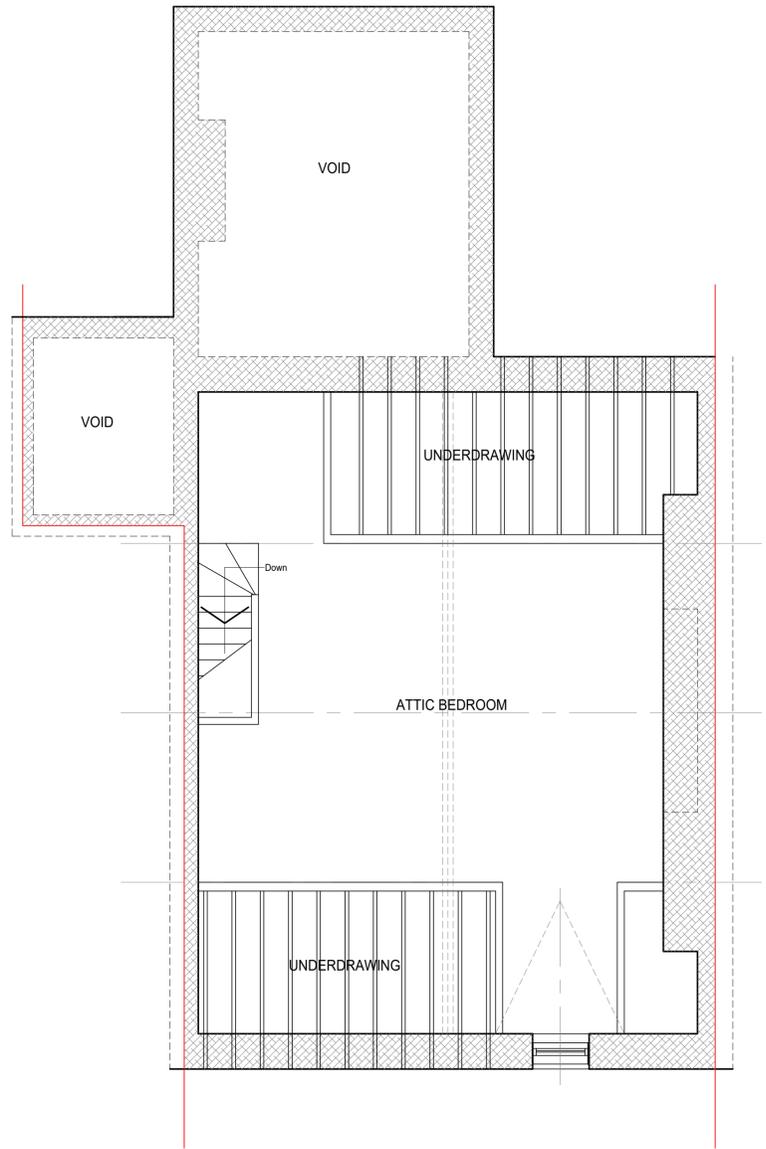


EXISTING SECOND FLOOR PLAN
Scale 1: 50

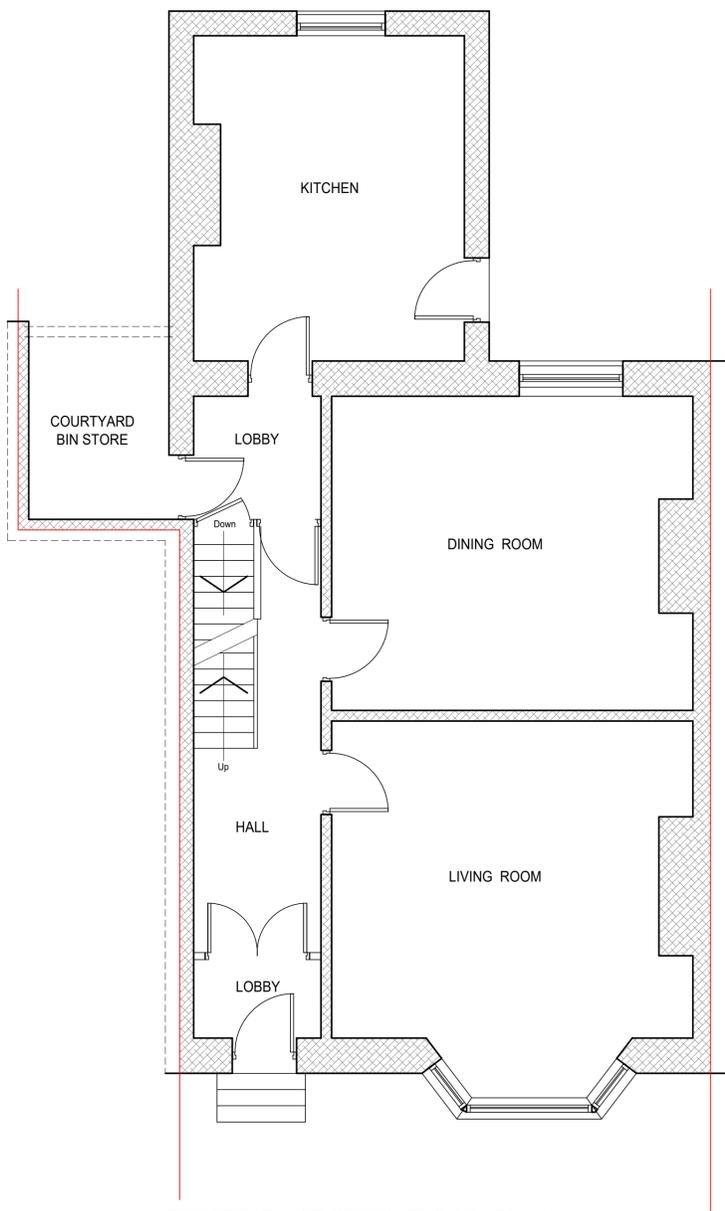


EXISTING GROUND FLOOR PLAN
Scale 1: 50



SITE PLAN Scale 1: 500

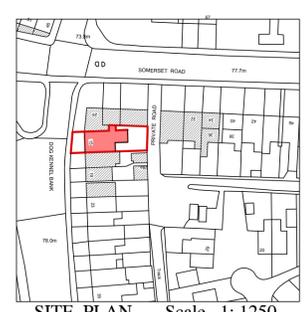

SITE PLAN Scale 1: 1250

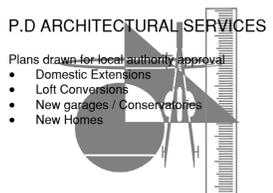

Tel: 07867784564 Free Consultation / Survey

Title: EXISTING PLANS
Project: PROPOSED H.M.O DEVELOPMENT TO CREATE EIGHT ROOMS WITH COMMUNAL AREA AT: 15 DOG KENNEL BANK HUDDERSFIELD HD5 8JB Client: Mr DAN PUNIA

Scale: 1:50.	Drawn: P.M.	Rev
Date: JULY 2024	PDA24-083-002	A.