



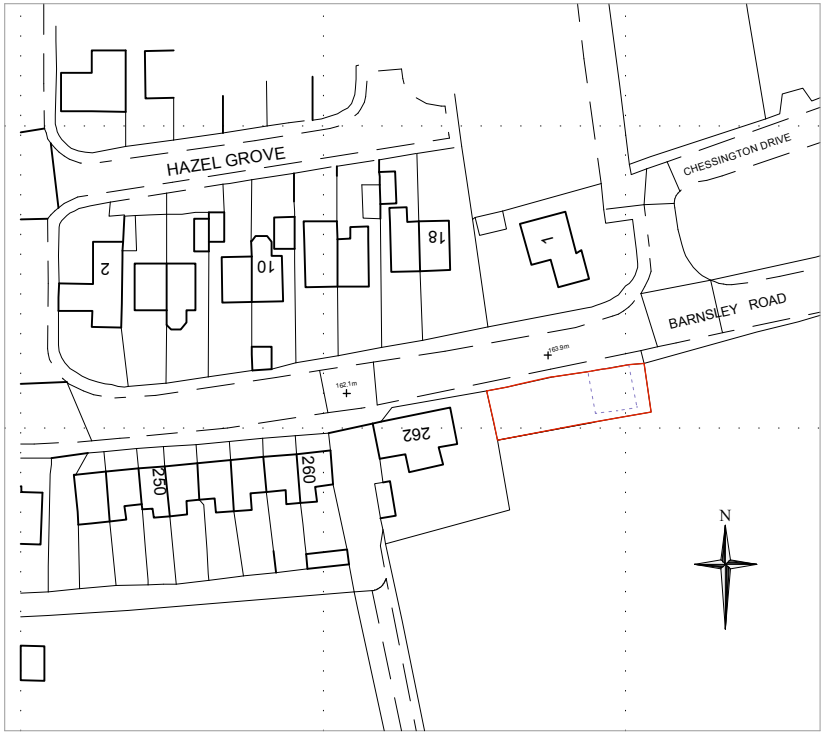

location plan 1:1250

This drawing has been prepared specifically for the purpose of obtaining Planning Permission and/or Building Regulation Approval. Its suitability for other purposes, without supplementary details and specifications cannot be guaranteed. The Permissions and/or Approvals are beyond the Architects control, and no guarantee that such will be granted is given or to be interred by reason of the preparation of this drawing. Only figured dimensions are to be used. All dimensions to be checked on site. This drawing together with the design is the property and copyright of the Architect and must not be reproduced without prior written permission.

|      |                    |          |       |          |
|------|--------------------|----------|-------|----------|
| P01  | Drawing originated | 18.07.24 | AS    | AS       |
| rev. | description        | date     | drawn | approved |

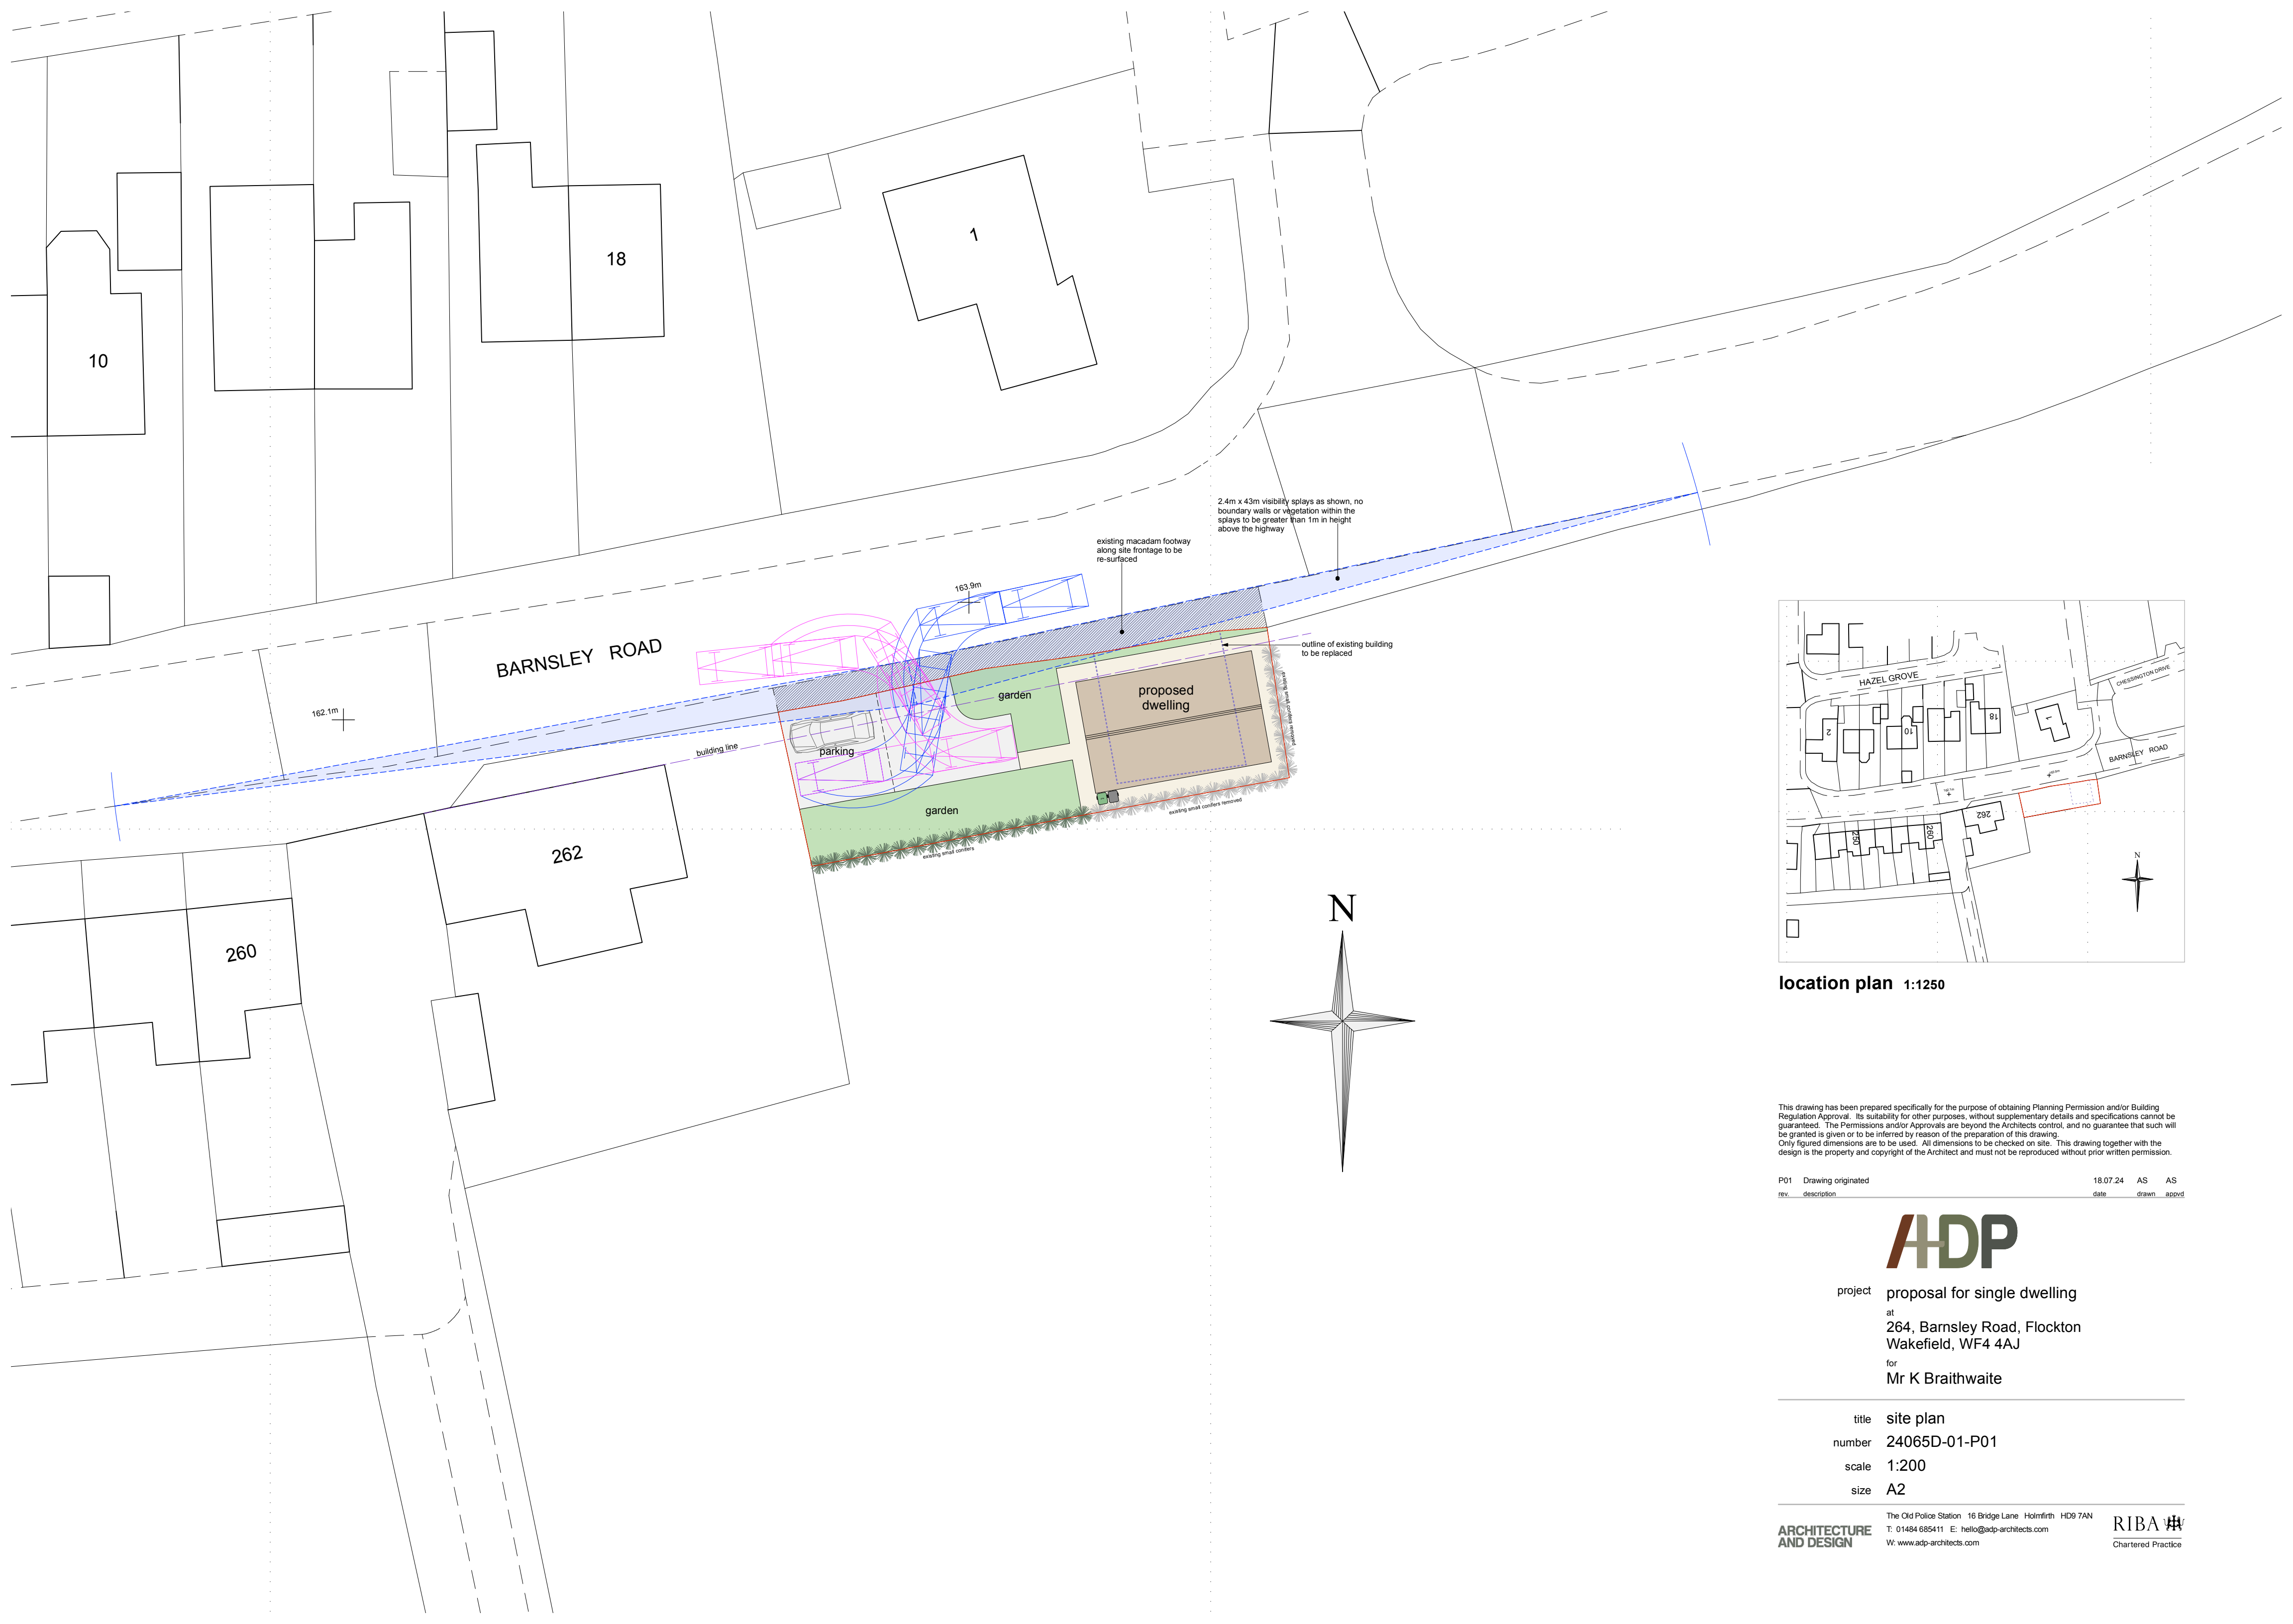

project proposal for single dwelling  
at 264, Barnsley Road, Flockton Wakefield, WF4 4AJ  
for Mr K Braithwaite

title site plan  
number 24065D-01-P01  
scale 1:200  
size A2

ARCHITECTURE  
AND DESIGN

The Old Police Station 16 Bridge Lane Holmfirth HD9 7AN  
T: 01484 685411 E: hello@adp-architects.com  
W: www.adp-architects.com

RIBA  
Chartered Practice