


IF IN ANY DOUBT PLEASE ASK THE ARCHITECT FOR CLARIFICATION.
 DO NOT SCALE FROM DRAWING. ALL DIMENSIONS TO BE CHECKED ON SITE.
 THE COPYRIGHT FOR THESE DRAWINGS REMAINS THE PROPERTY OF THE ARCHITECT. THEY MUST NOT BE REPRODUCED IN ANY WAY WITHOUT THE ARCHITECT'S PRIOR WRITTEN CONSENT.

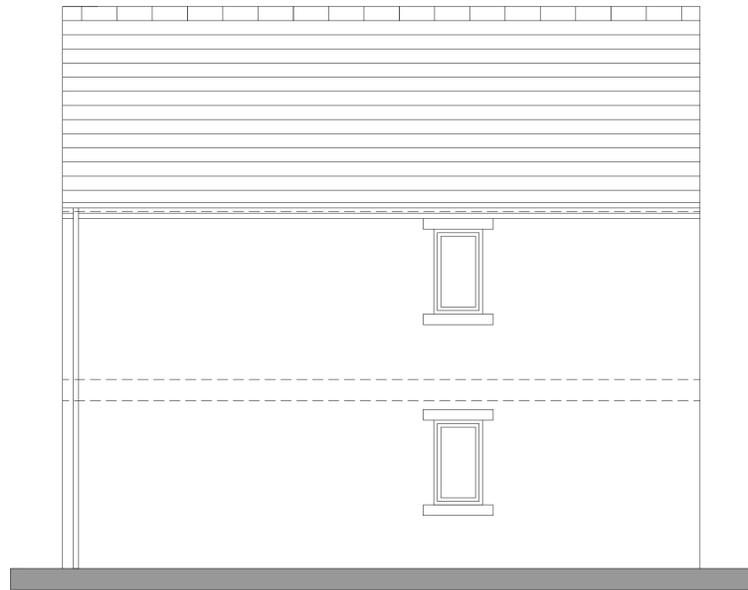


NORTH EAST ELEVATION




NORTH WEST ELEVATION



SOUTH WEST ELEVATION

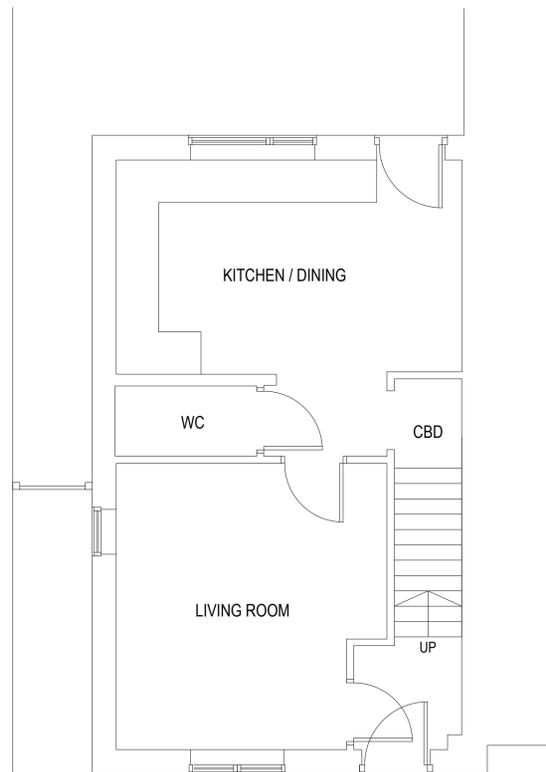

GROUND FLOOR PLAN

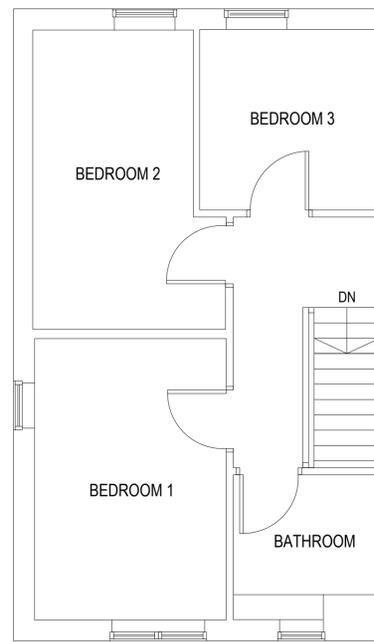

FIRST FLOOR PLAN



northern design
partnership

Chartered Architects
The Chapel, Millmoor Road,
Meltham, Holmfirth, HD9 5JU

www.northerndesignpartnership.co.uk
instagram: @northerndesignp
Telephone: (01484) 854848

client YORKSHIRE HOUSING C/O KIRKLEES MC

project PROPOSED ATTIC CONVERSION
9 PAVILION CLOSE
BATLEY
WF17 6PW

drawing EXISTING PLANS AND ELEVATIONS

revision	notes	date	drawn
1			

scale : 1:50 AT A1 05.24 MG

project no.	drawing no.	revision
2347	01	