






PROPOSED FRONT ELEVATION 1:50

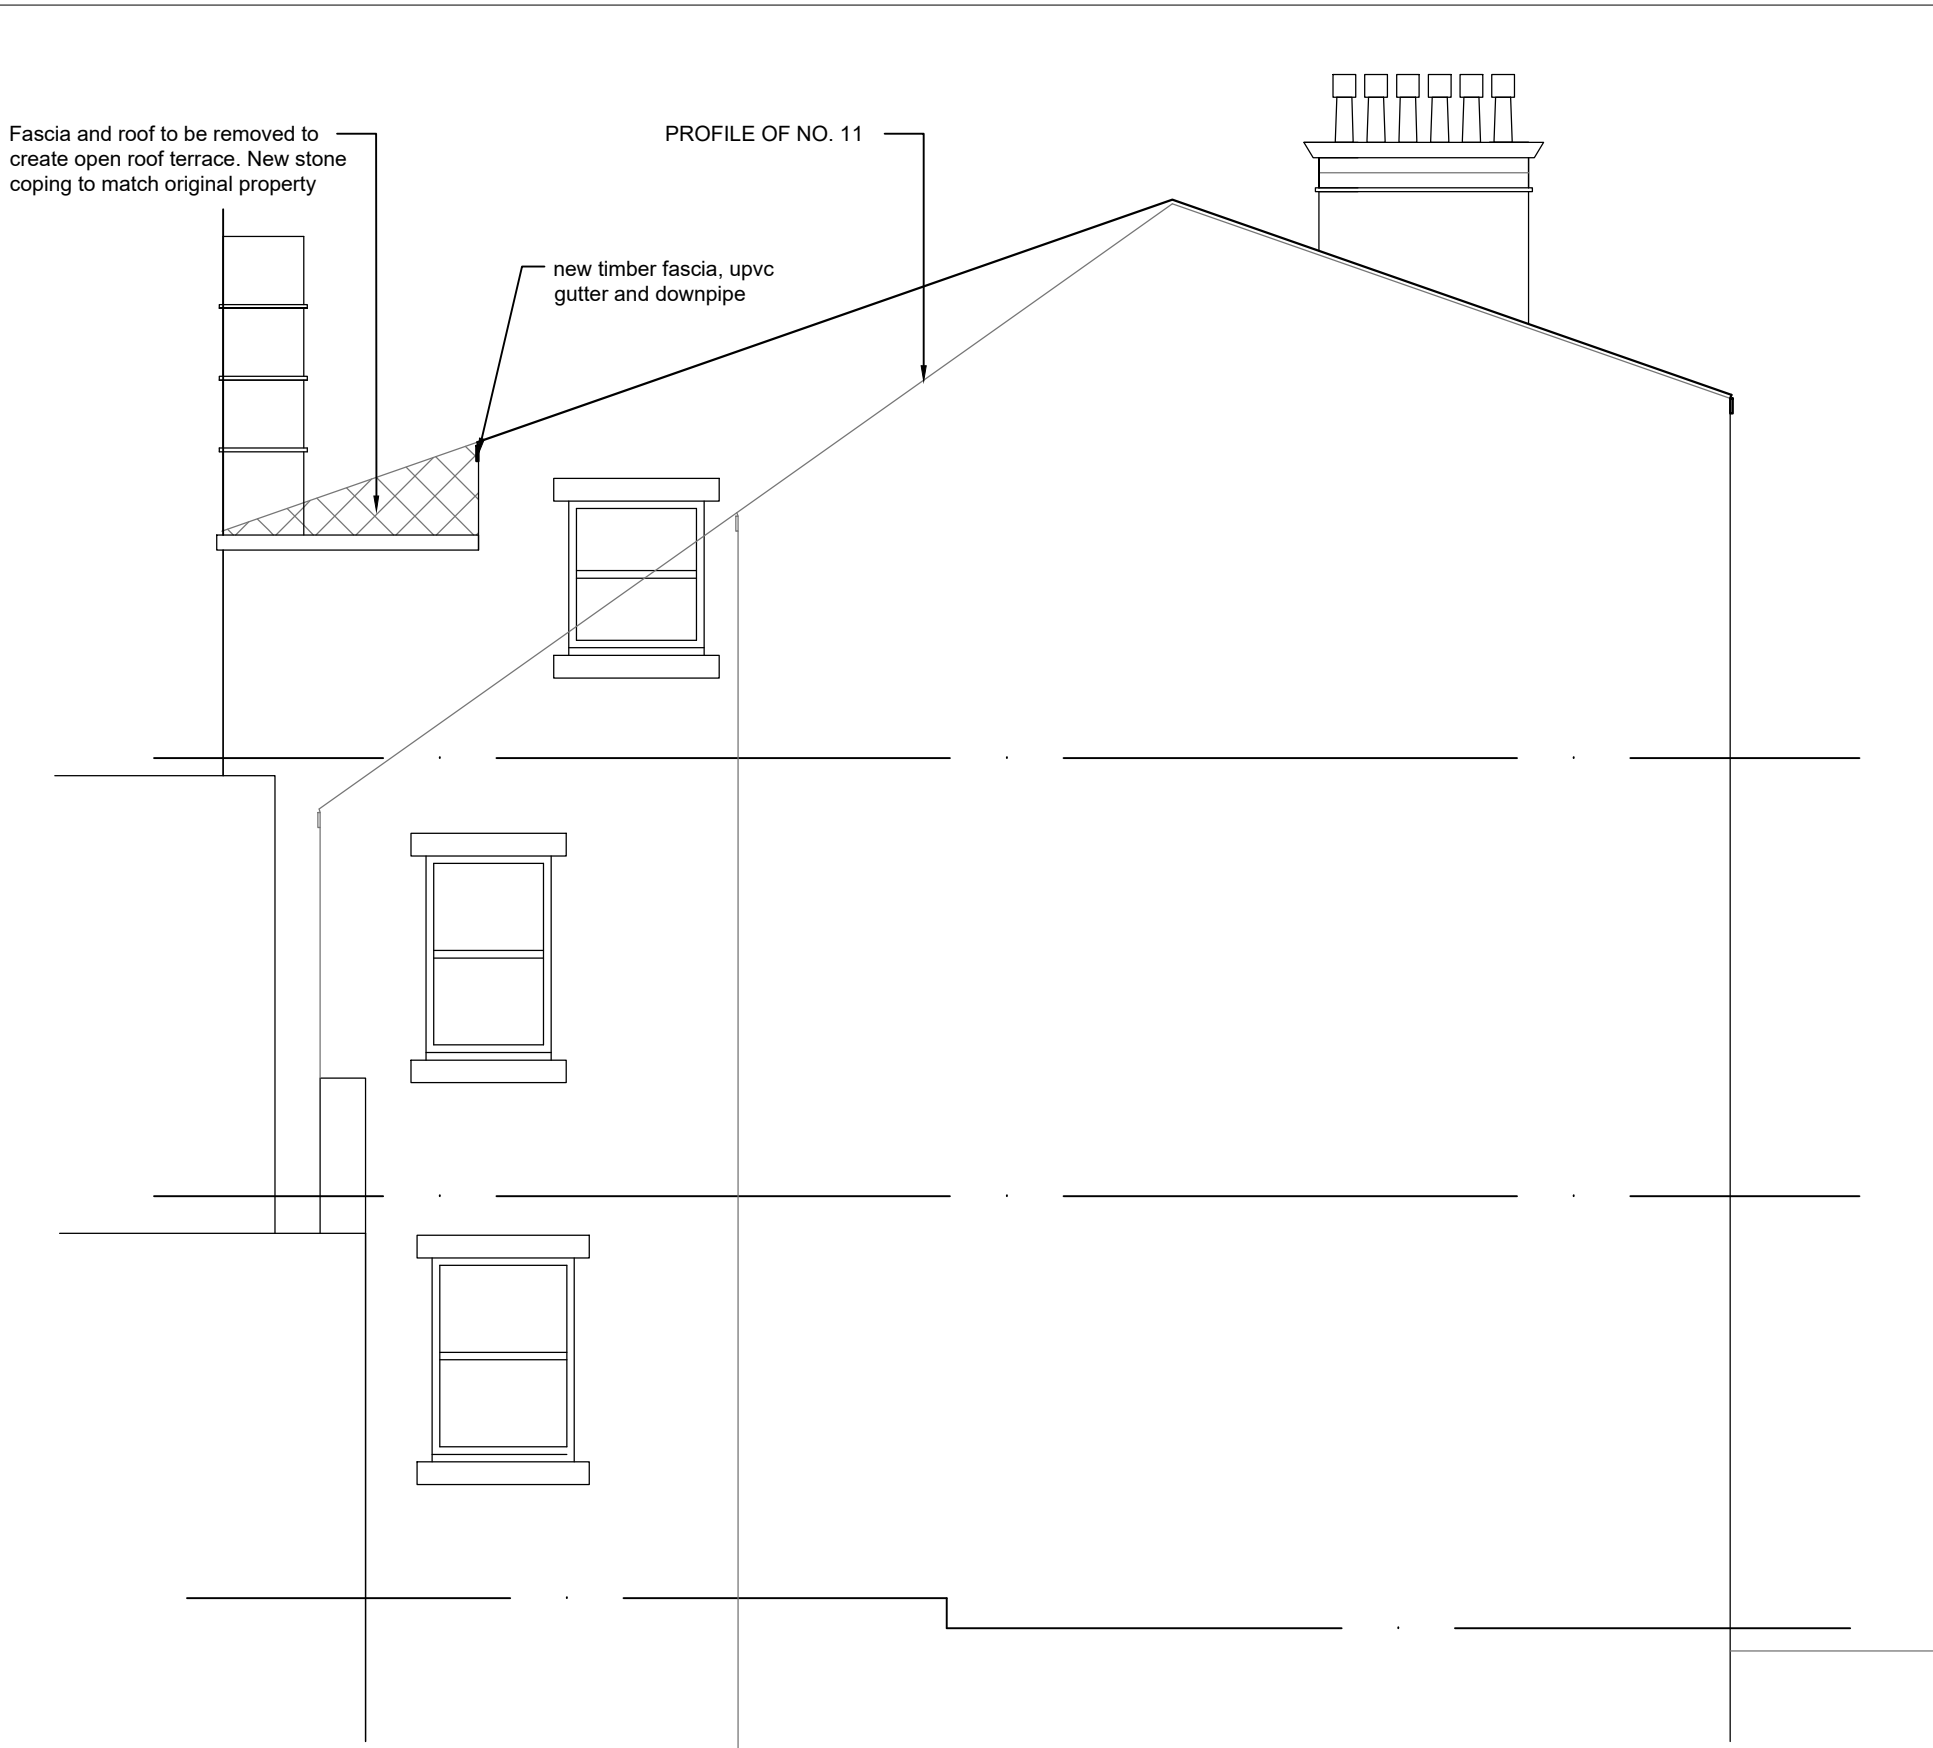


PROPOSED SIDE ELEVATION 1:50

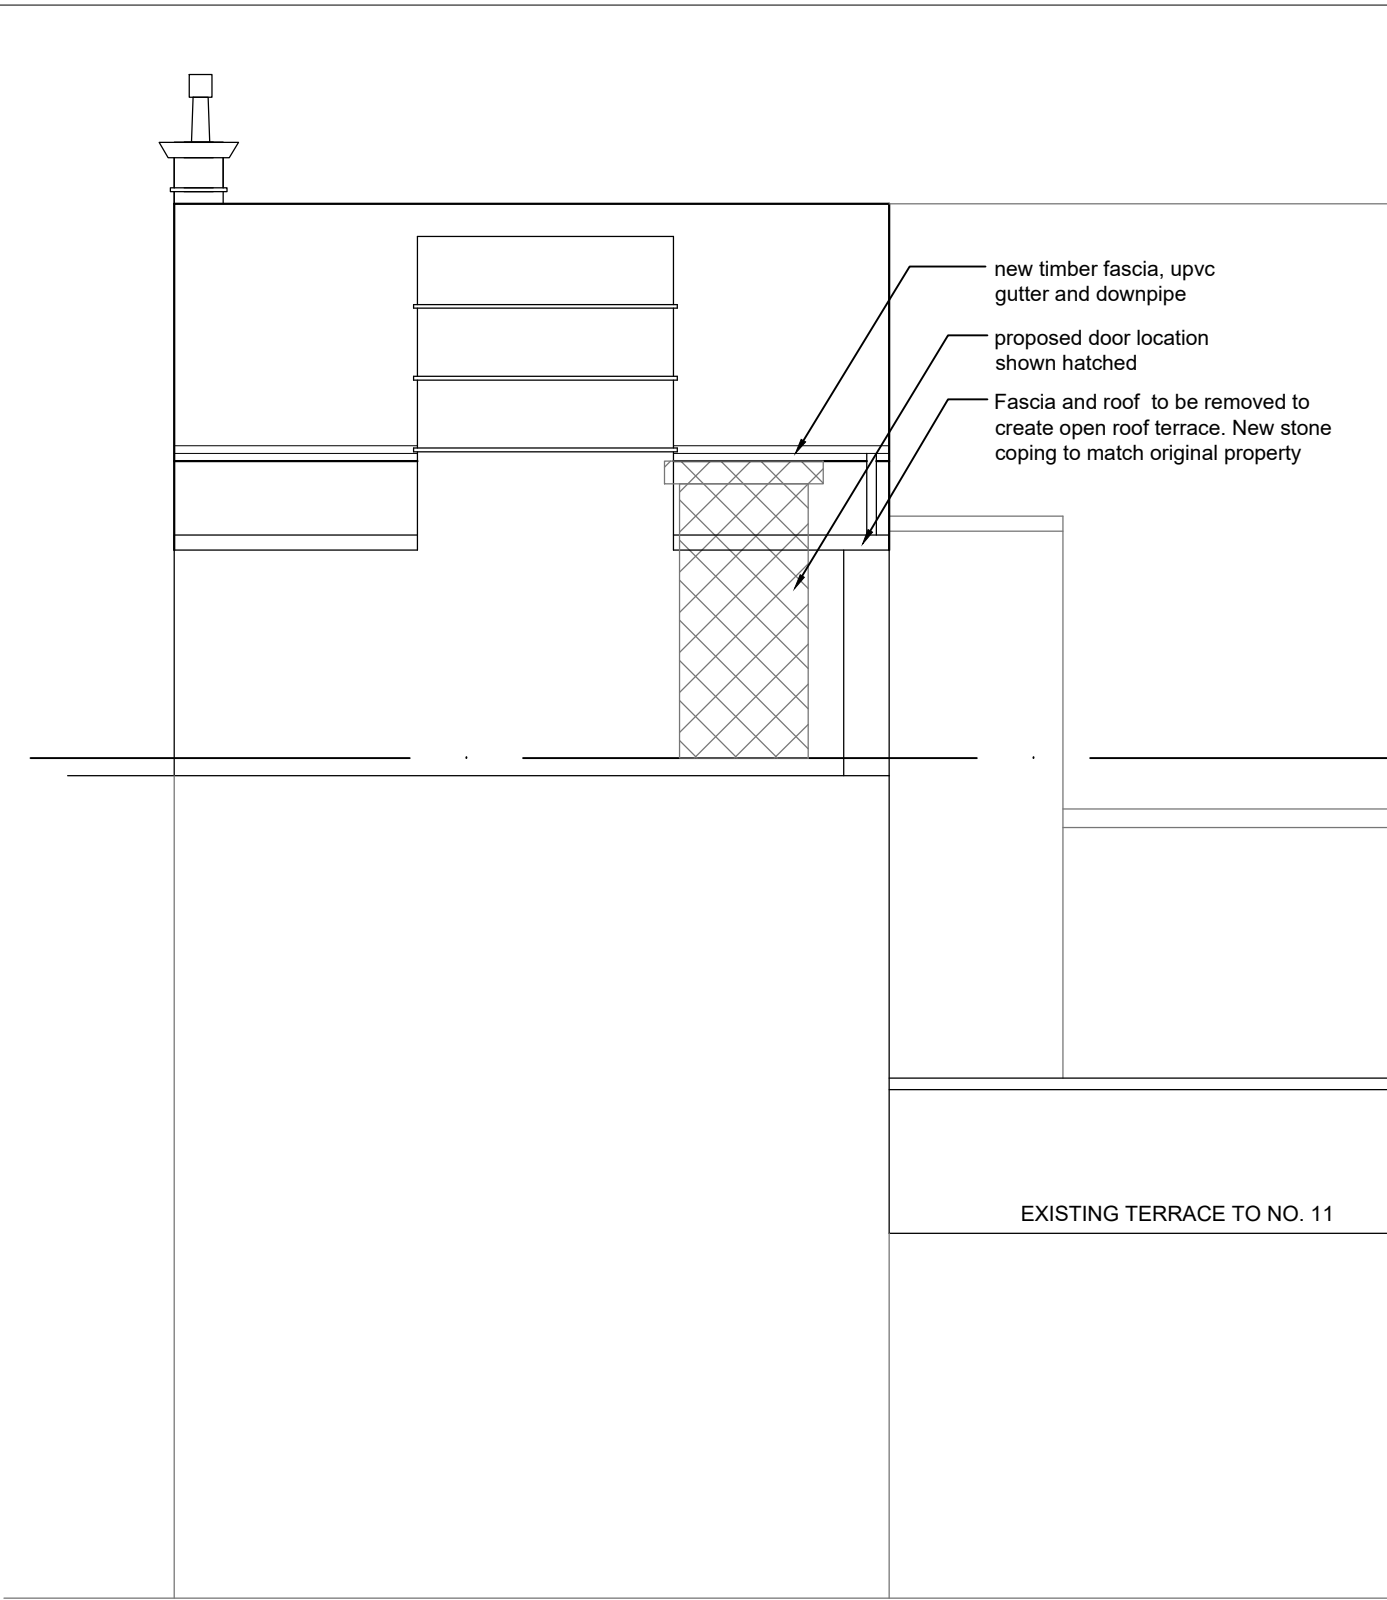


PROPOSED REAR ELEVATION 1:50

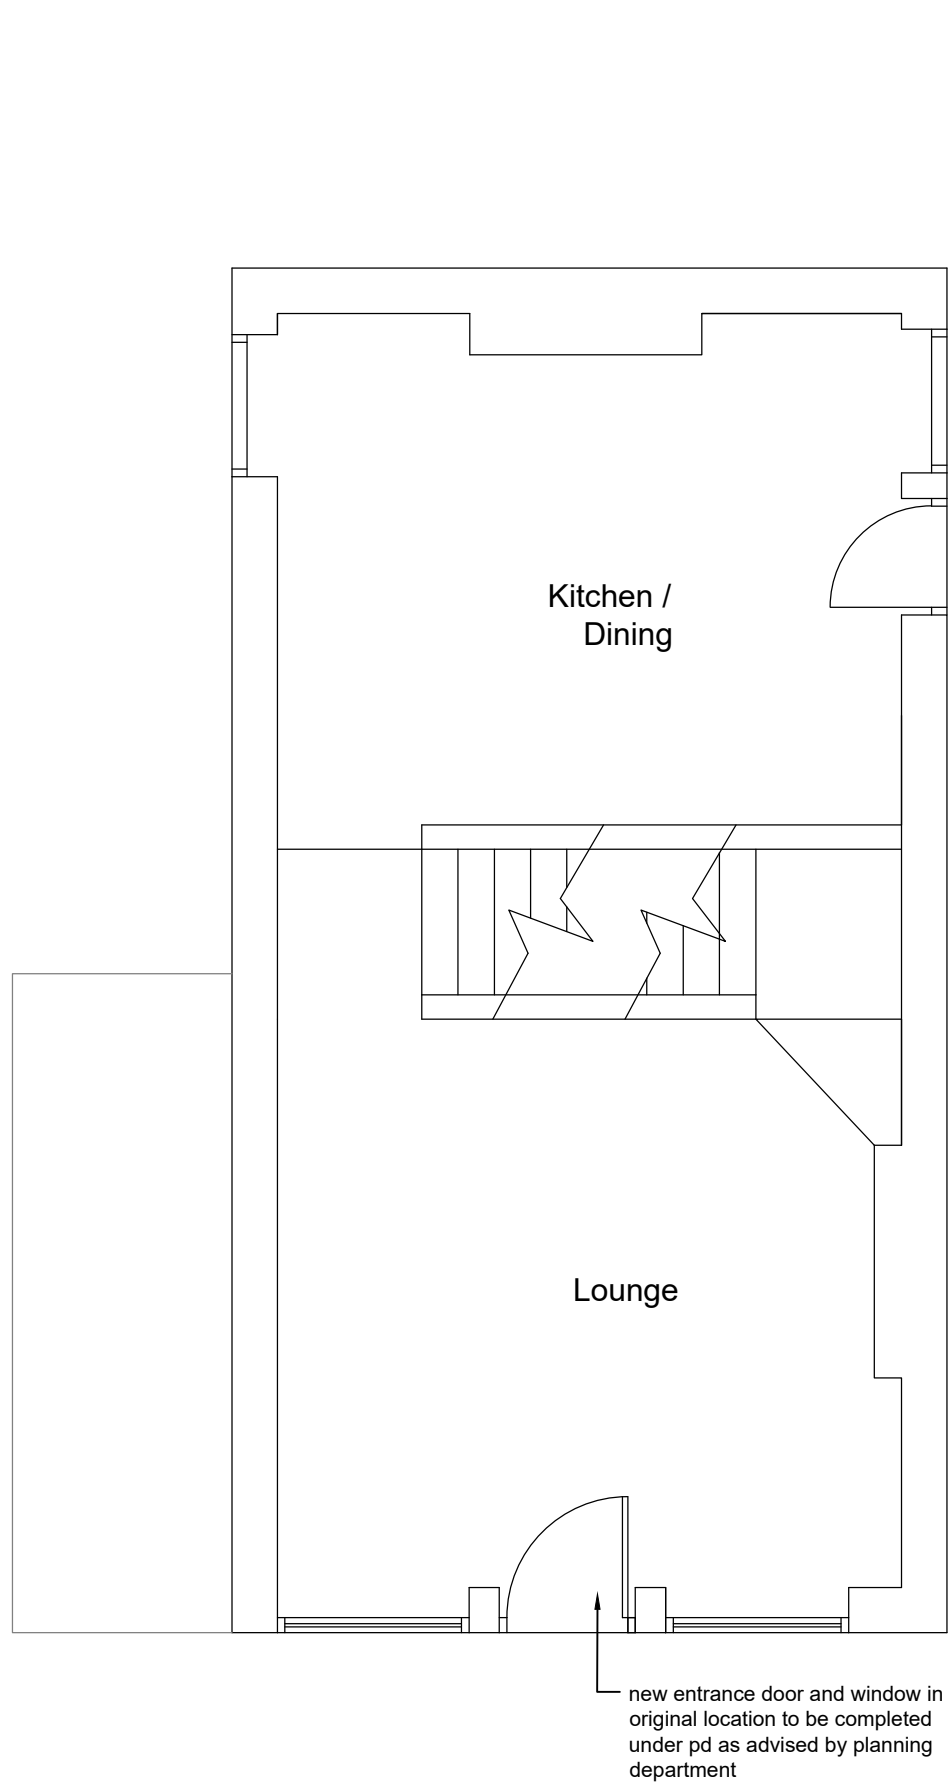


PROPOSED GROUND FLOOR PLAN 1:50

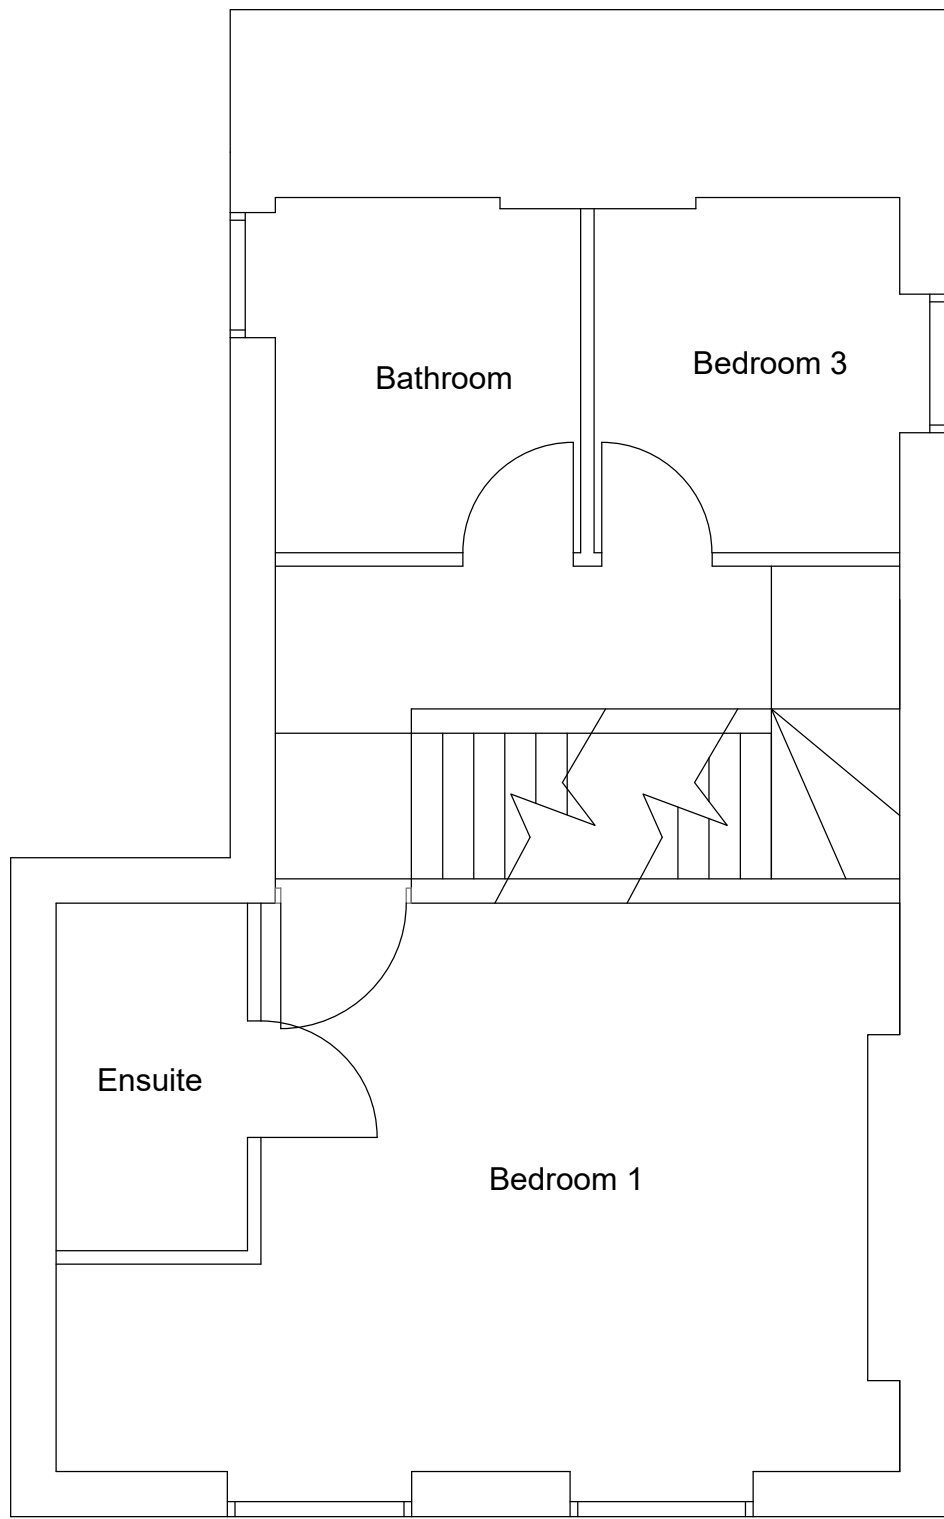

PROPOSED FIRST FLOOR PLAN 1:50

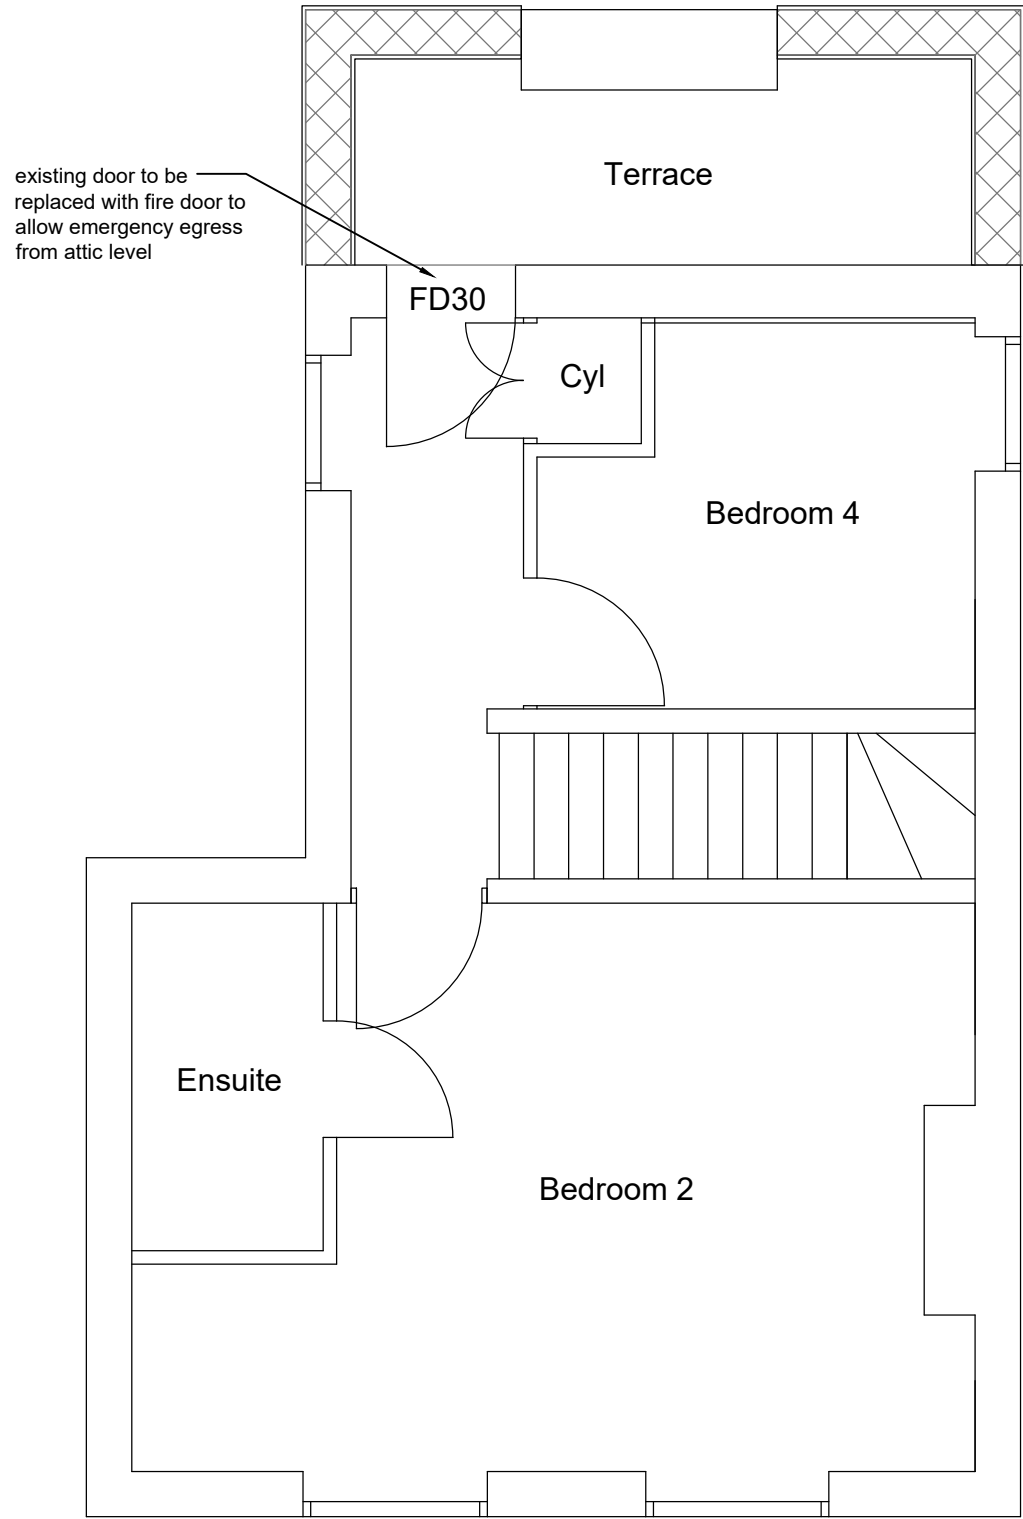


PROPOSED SECOND FLOOR PLAN 1:50

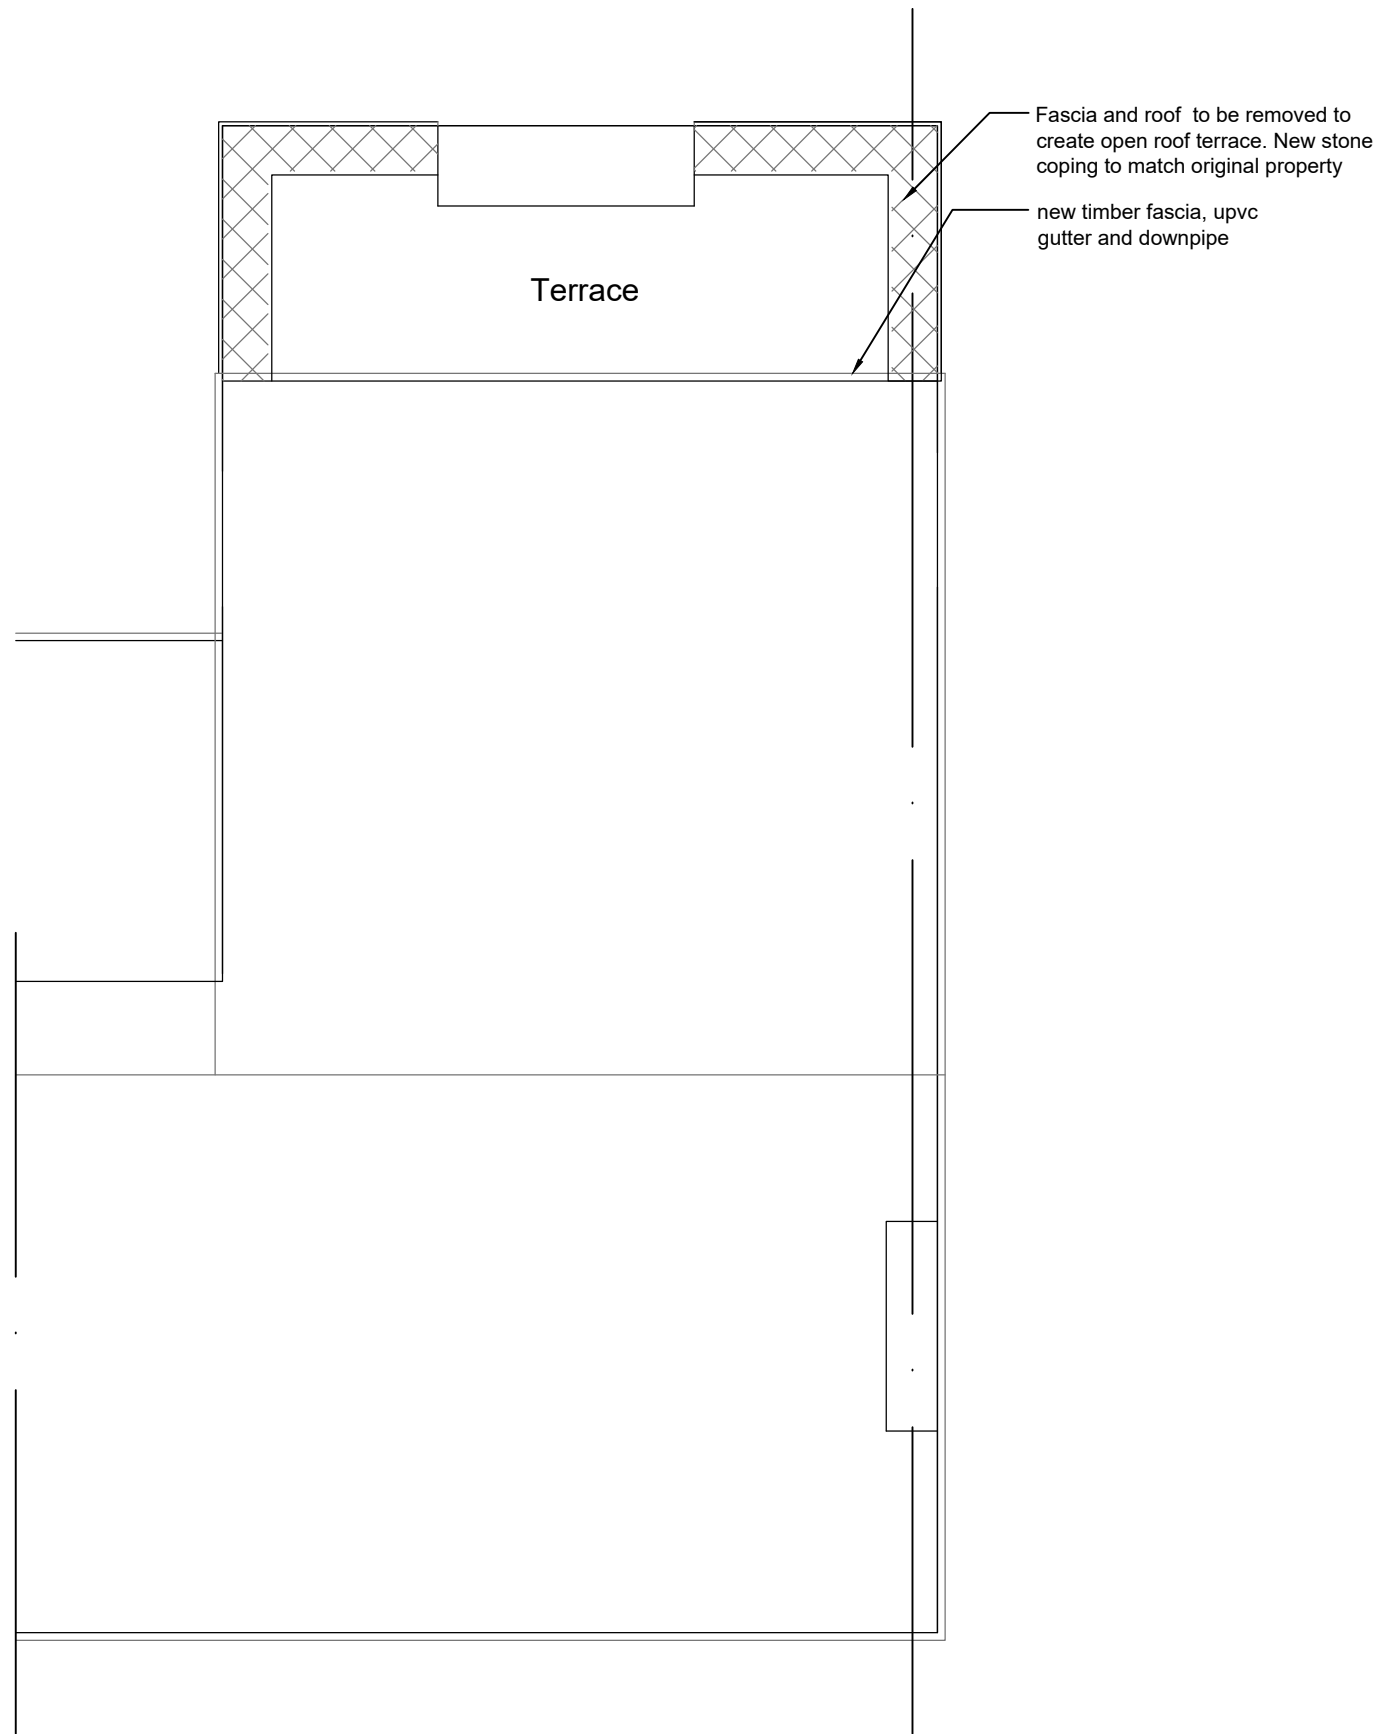

PROPOSED ROOF PLAN 1:50

Do Not Scale.		
All dimensions and conditions are to be checked on site prior to preparing drawings or commencing any work.		
IF IN DOUBT, ASK!		
CONTACT US:		
Tel: 07702117902		
Mail: info@dbdesignworks.co.uk		
Web: www.dbdesignworks.co.uk		
ref	description	date

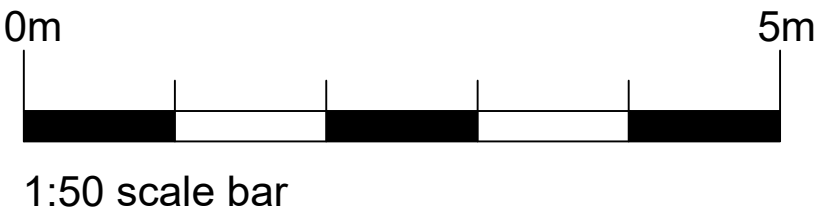

client MR J MCHUGH			drawing title PROPOSED PLANS AND ELEVATIONS	
project 13 SOUTH LANE HOLMFIRTH				
drawn 18.01.2023	by MB	scale 1:50 @ A1		
			drawing number DB1200 - 003	rev