



Notes




GROUND FLOOR PLAN  
 AS PROPOSED  
 Scale 1:50

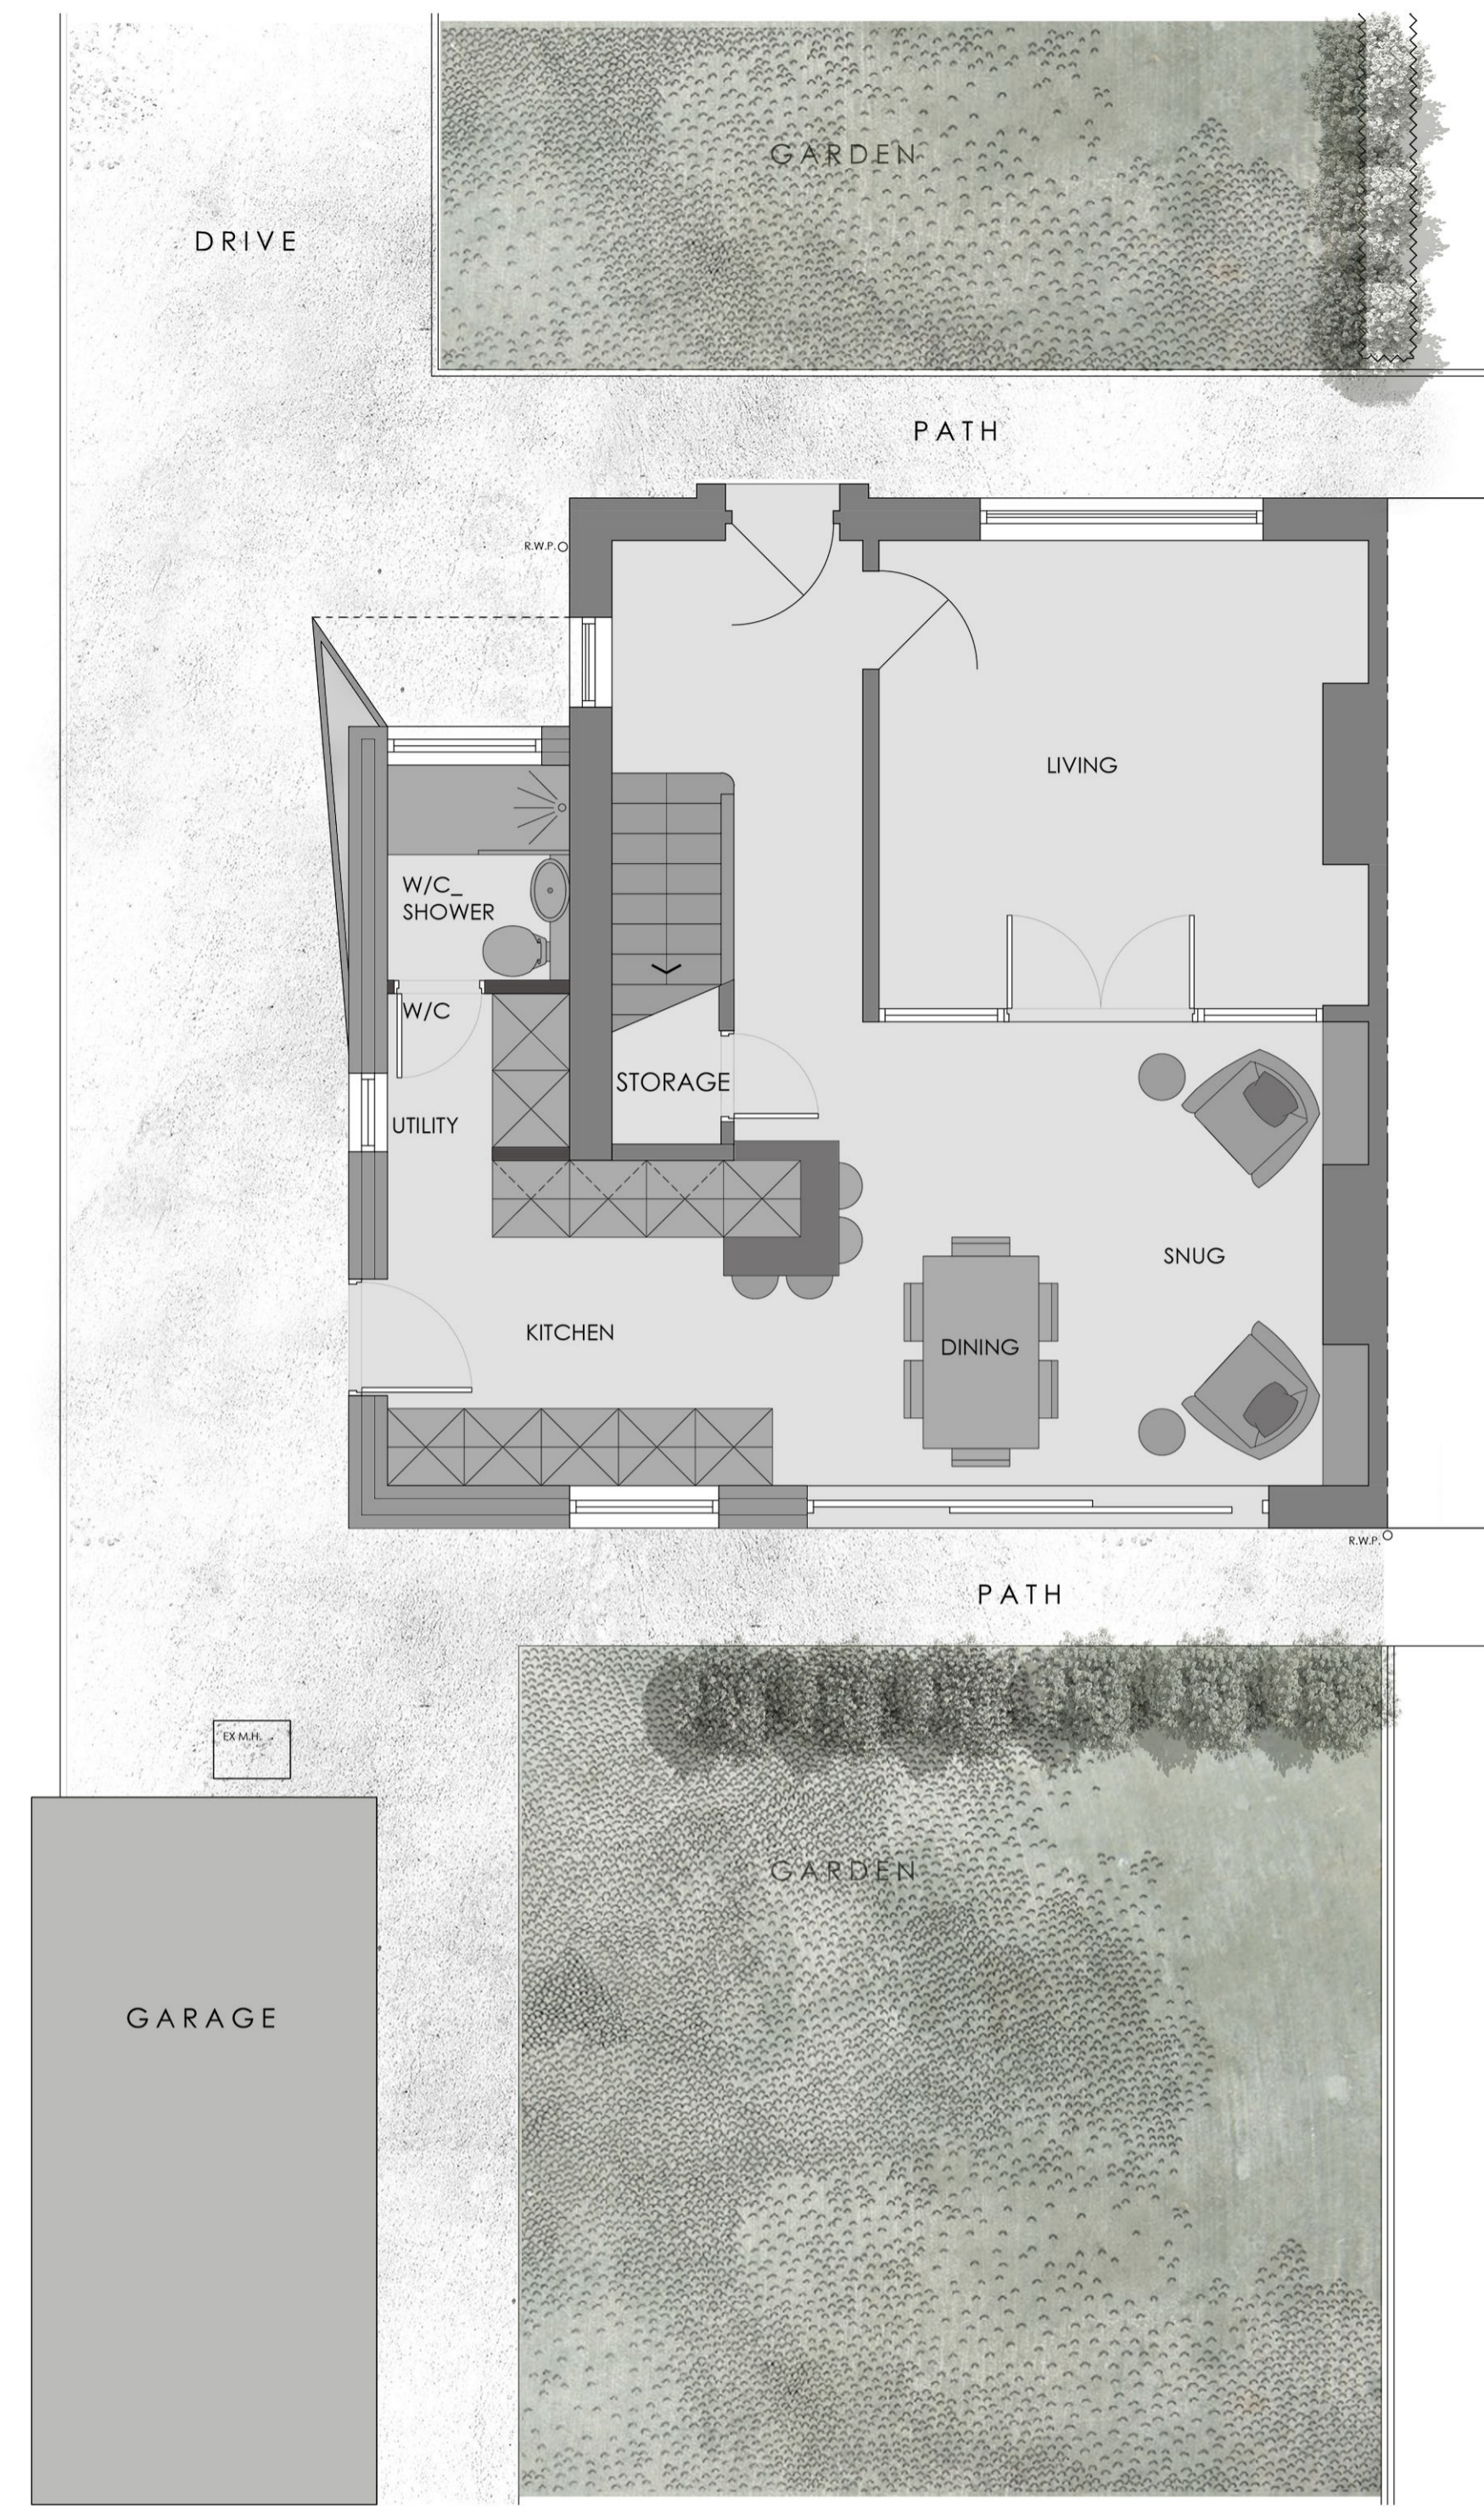

FIRST FLOOR PLAN  
 AS PROPOSED  
 Scale 1:50

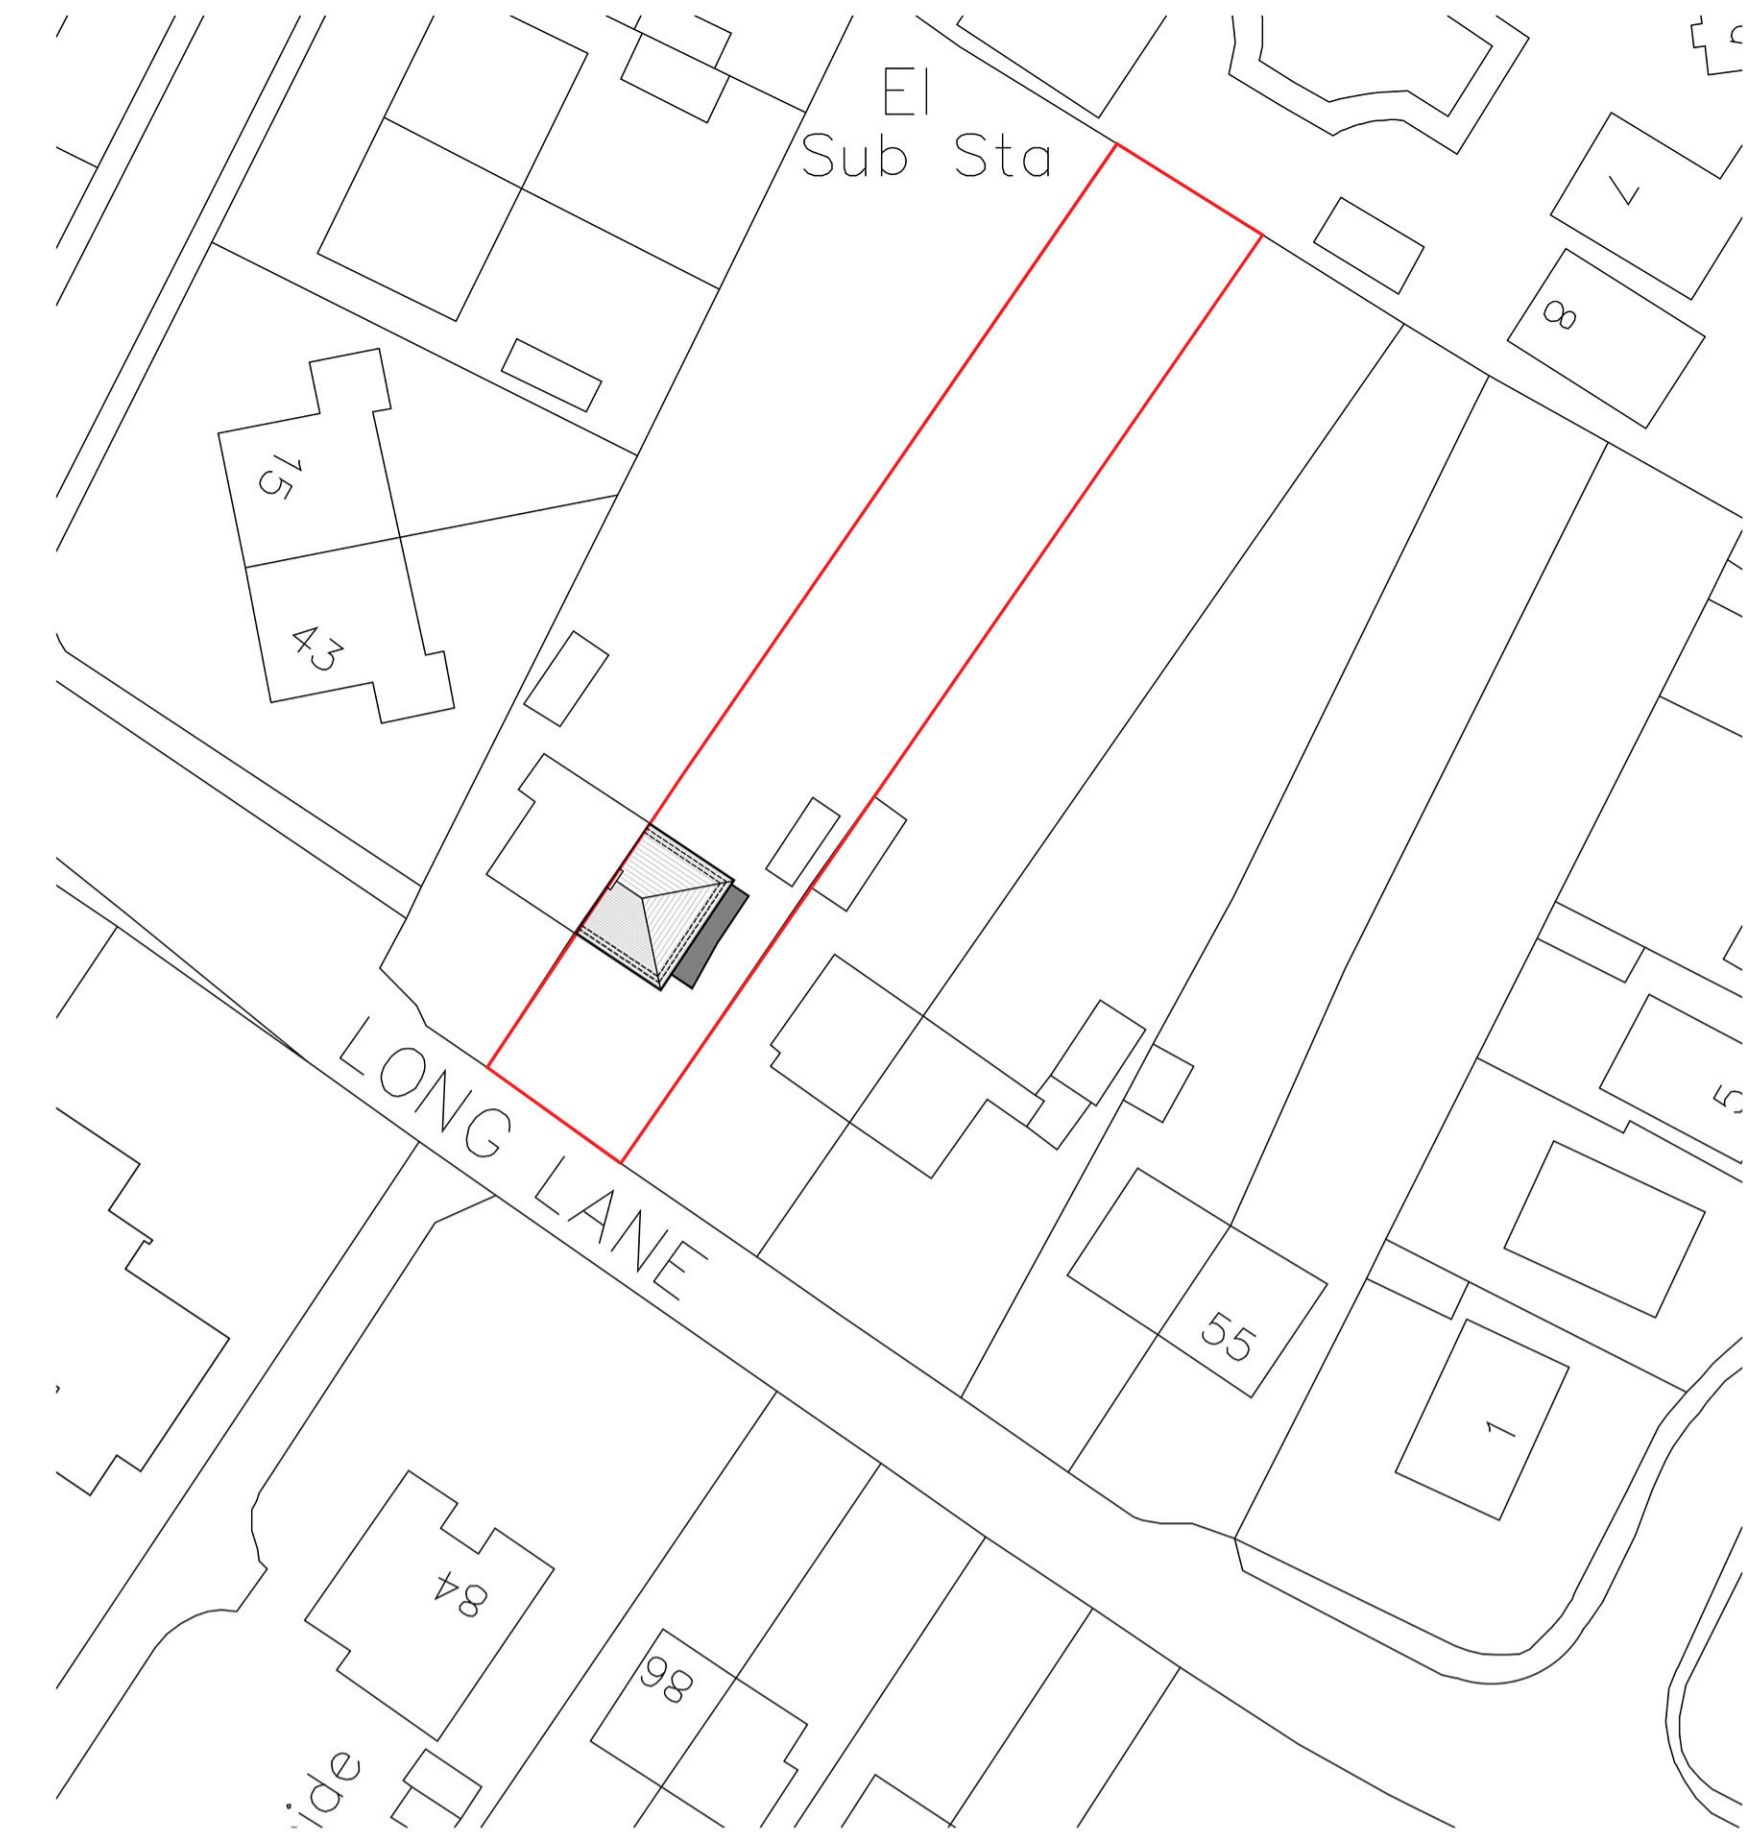

SITE PLAN  
 Scale 1:500

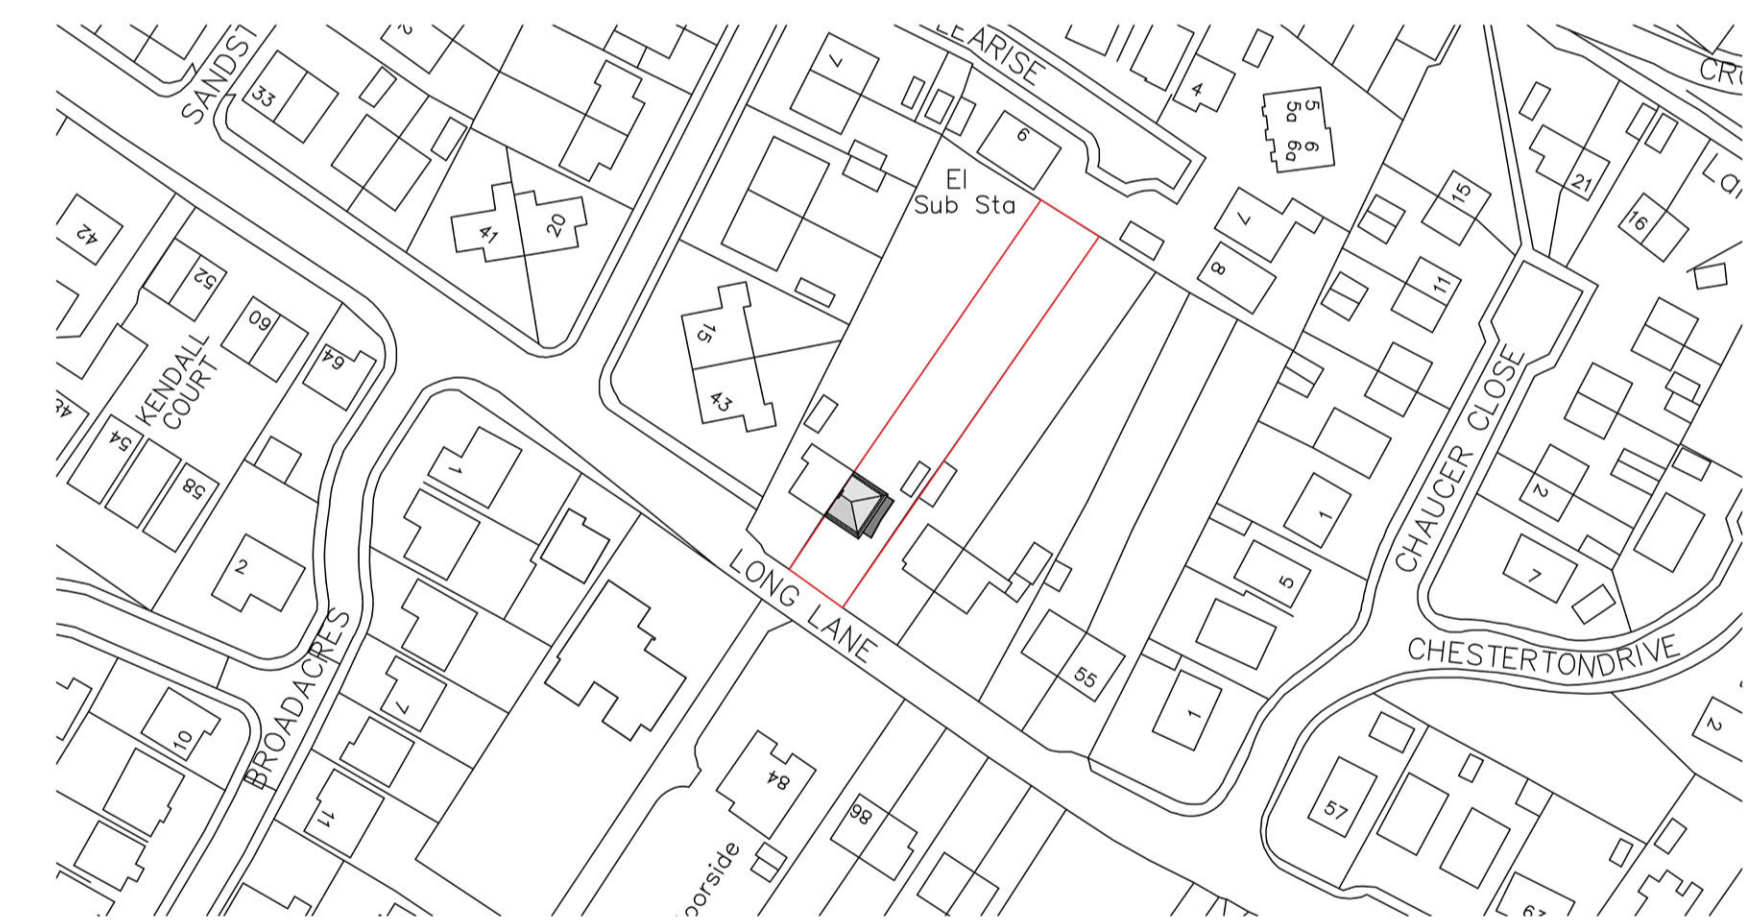

LOCATION PLAN  
 Scale 1:1250



FRONT ELEVATION [Facing South]  
 AS PROPOSED  
 Scale 1:100



SIDE ELEVATION [Facing East]  
 AS PROPOSED  
 Scale 1:100



REAR ELEVATION [Facing North]  
 AS PROPOSED  
 Scale 1:100

Rev. Date. Amendment. By. Appd.

# Eight OneTwo Architects

Tel. +44 [0]7761 570735  
 Email. mail@eightonetwo.co.uk  
 www.eightonetwo.co.uk  
 Studio A5, Brooke's Mill, Armitage Bridge, Huddersfield, HD4 7NR

Drawing Status  
 PLANNING

Client  
 MR. S. LEONARD + MS. M. WHITE

Project  
 HIGHFIELD\_47 LONG LANE, HONLEY, HOLMFIRTH

Drawing Title  
 PLANS + ELEVATIONS AS PROPOSED

Drawing Scale. 1:50, 1:100, 1:500, 1:1250  
 Drawn By. NA  
 Checked By. JAL

Paper Size. A1  
 Drawn Date. JULY 2024  
 Checked Date. JULY 2024

Drawing Number  
 24\_814\_101