



NOTE: ALL DIMENSIONS SHOWN ARE PROVISIONAL DIMENSIONS ONLY & SHOULD NOT BE READ AS EXACT MEASUREMENTS. THESE MAY NEED TO BE ALTERED DUE TO SITE CONSTRAINTS/INSPECTION. THE DRAWINGS AND DESIGN ARE THE COPYRIGHT OF YCP LTD & SHOULD NOT BE RE-PRODUCED WITHOUT PRIOR PERMISSION

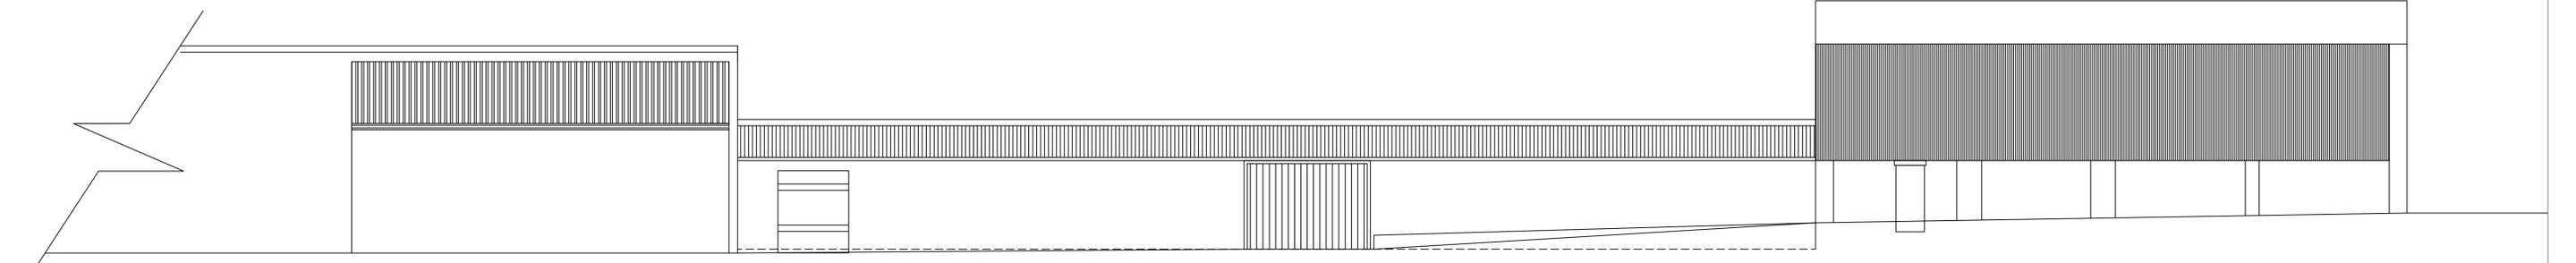

EXISTING SIDE ELEVATION

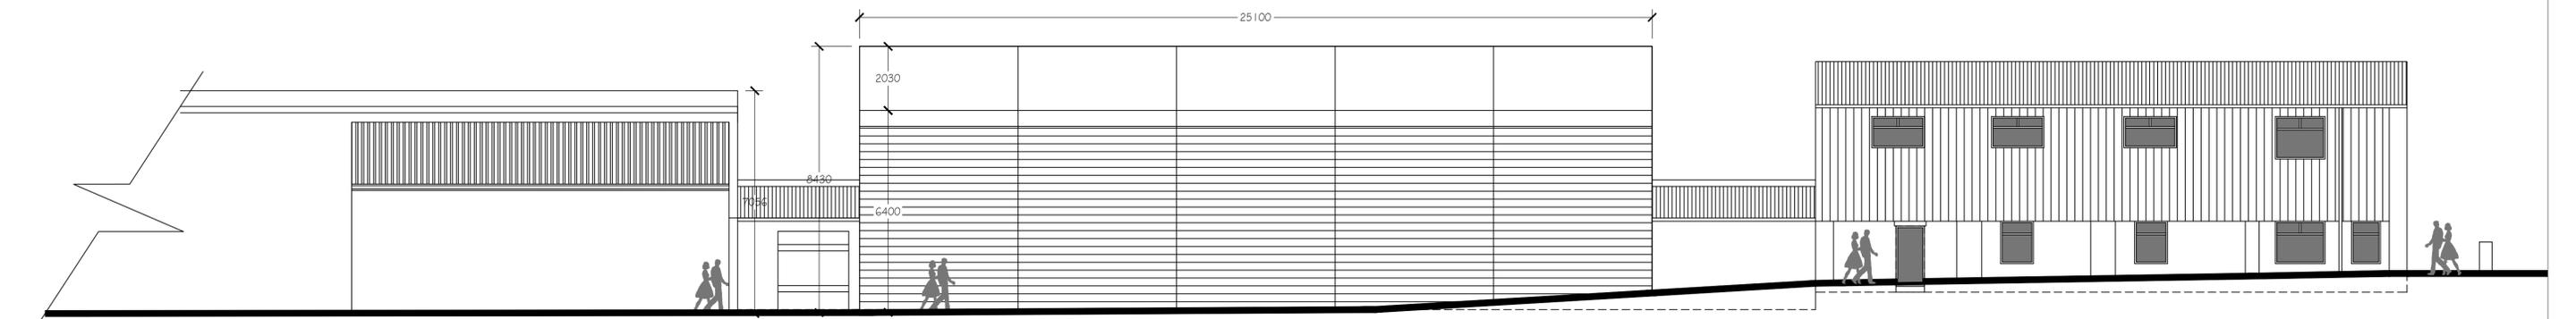

PROPOSED SIDE ELEVATION



PROPOSED SITE PLAN 1:200

DRAWING DESCRIPTION		
EXISTING & PROP ELEVATIONS		
JOB TITLE		
PENNINE FOODS, CROSLAND RD HUDDERSFIELD HD3 3PA		
CLIENT		
PENNINE FOODS		
DRAWN BY	SCALE 1:100 @ A1	
DATE	DRAWING NO.	REVISION
APRIL 2024	2042-00-02	-
CHECKED		



L'ARCHE DEVELOPMENTS LTD
 3 The Arcade
 100 Oldham Road
 Oldham, Greater Manchester, M20 2JF
 0161 275 2200
 0161 275 2200