




NOTE: ALL DIMENSIONS SHOWN ARE PROVISIONAL DIMENSIONS ONLY & SHOULD NOT BE READ AS EXACT MEASUREMENTS. THESE MAY NEED TO BE ALTERED DUE TO SITE CONSTRAINTS/INSPECTION. THE DRAWINGS AND DESIGN ARE THE COPYRIGHT OF YCP LTD & SHOULD NOT BE RE-PRODUCED WITHOUT PRIOR PERMISSION.

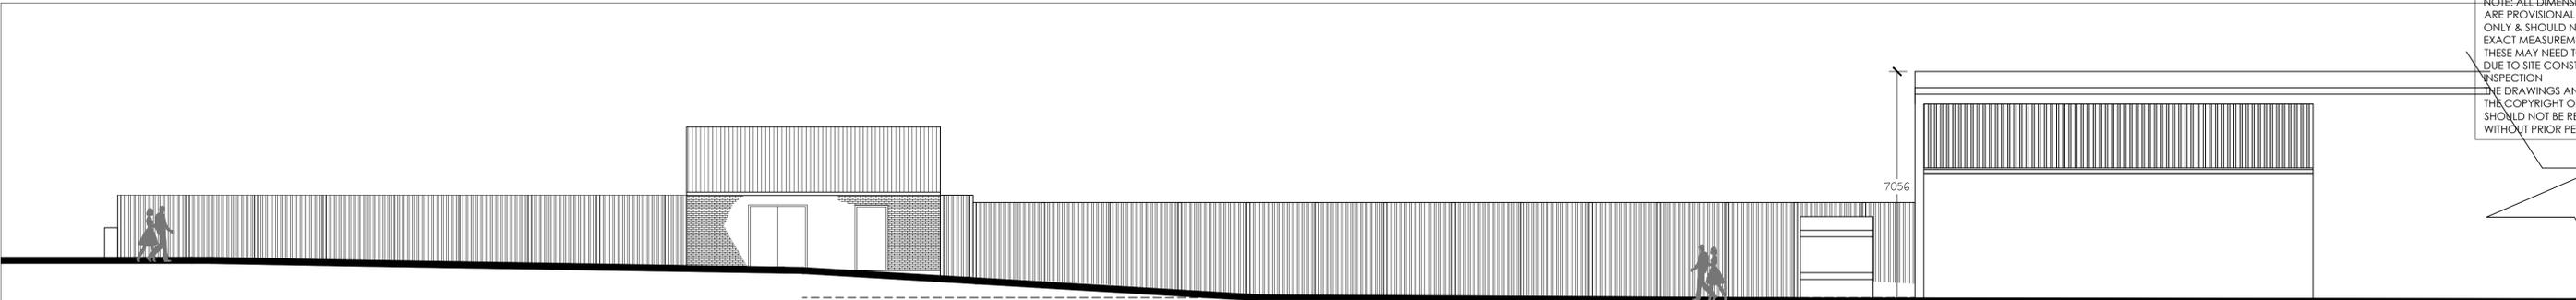


EXISTING NORTH ELEVATION

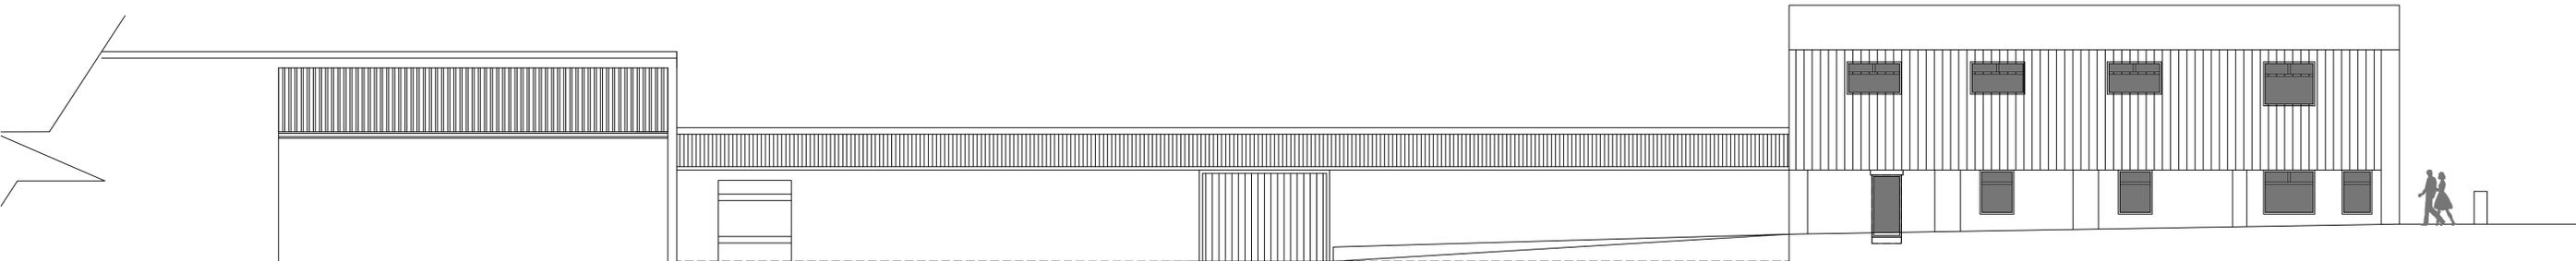

EXISTING SOUTH ELEVATION

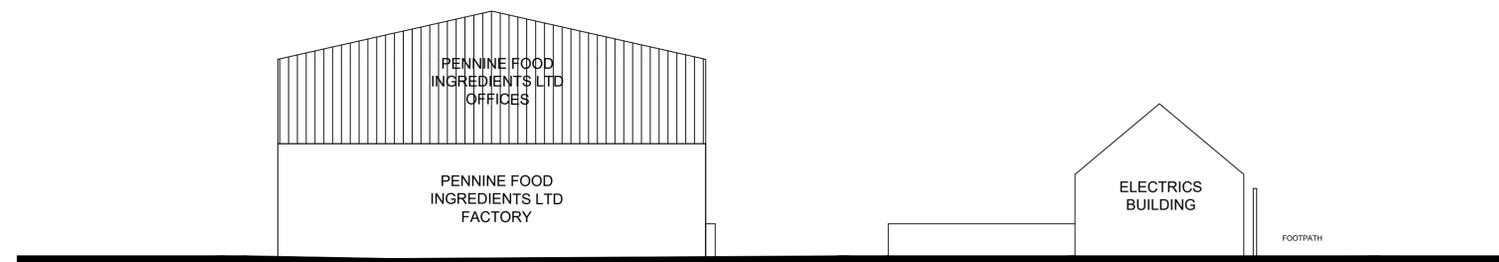

EXISTING WEST ELEVATION

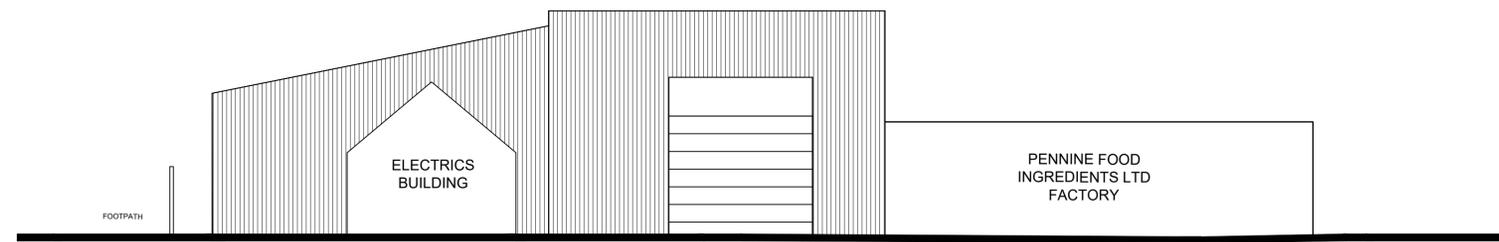

EXISTING EAST ELEVATION

| | | |
|--|-------------------------|----------|
| DRAWING DESCRIPTION | | |
| EXISTING ELEVATIONS | | |
| JOB TITLE | | |
| PENNINE FOODS, CROSLAND RD HUDDERSFIELD HD3 3PA | | |
| CLIENT | | |
| PENNINE FOODS | | |
| DRAWN BY | SCALE 1:100, 1:500 @ A1 | REVISION |
| DATE | DRAWING NO. | |
| APRIL 2024 | 2042-00-03 | - |
| CHECKED | | |



L'ARCHE DEVELOPMENTS LTD
 3 The Square
 The Old Rectory
 01484 607
 info@larche-developments.co.uk
 Company Reg: 08449899 Company No: 08449899
 Data Protection Reg: 07822048 & Trade Marks 0779708483