



NOTE: ALL DIMENSIONS SHOWN ARE PROVISIONAL DIMENSIONS ONLY & SHOULD NOT BE READ AS EXACT MEASUREMENTS. THESE MAY NEED TO BE ALTERED DUE TO SITE CONSTRAINTS/INSPECTION. THE DRAWINGS AND DESIGN ARE THE COPYRIGHT OF YCP LTD & SHOULD NOT BE RE-PRODUCED WITHOUT PRIOR PERMISSION

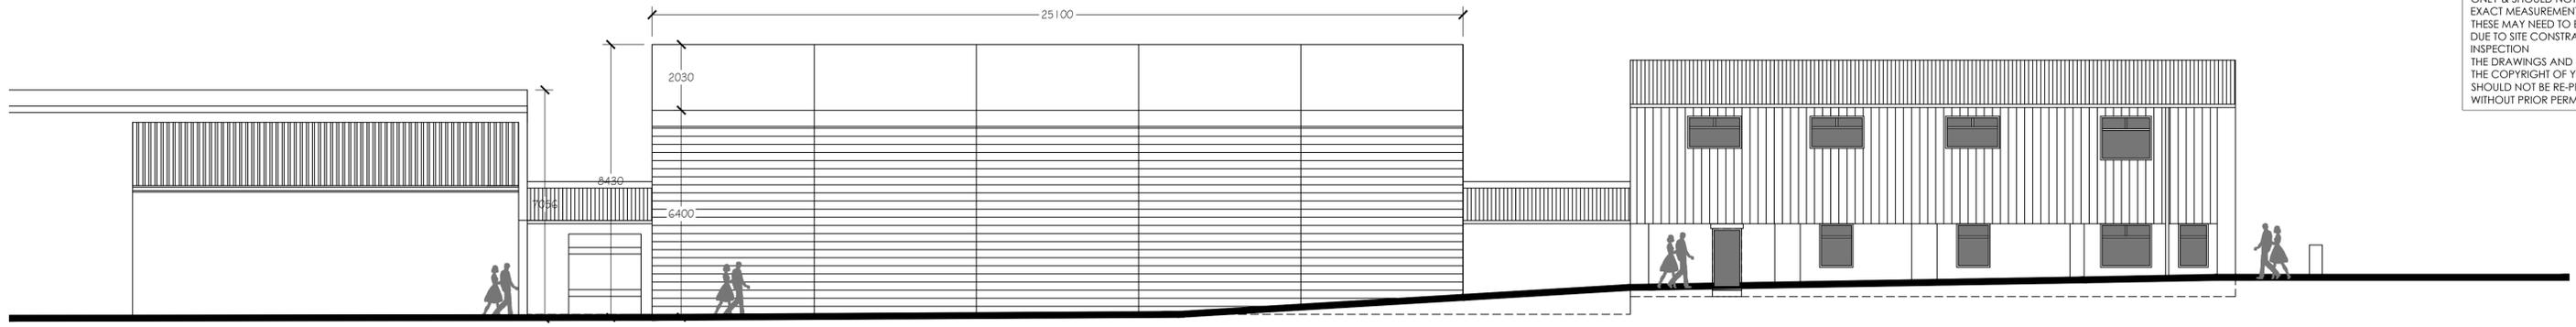


PROPOSED SOUTH ELEVATION

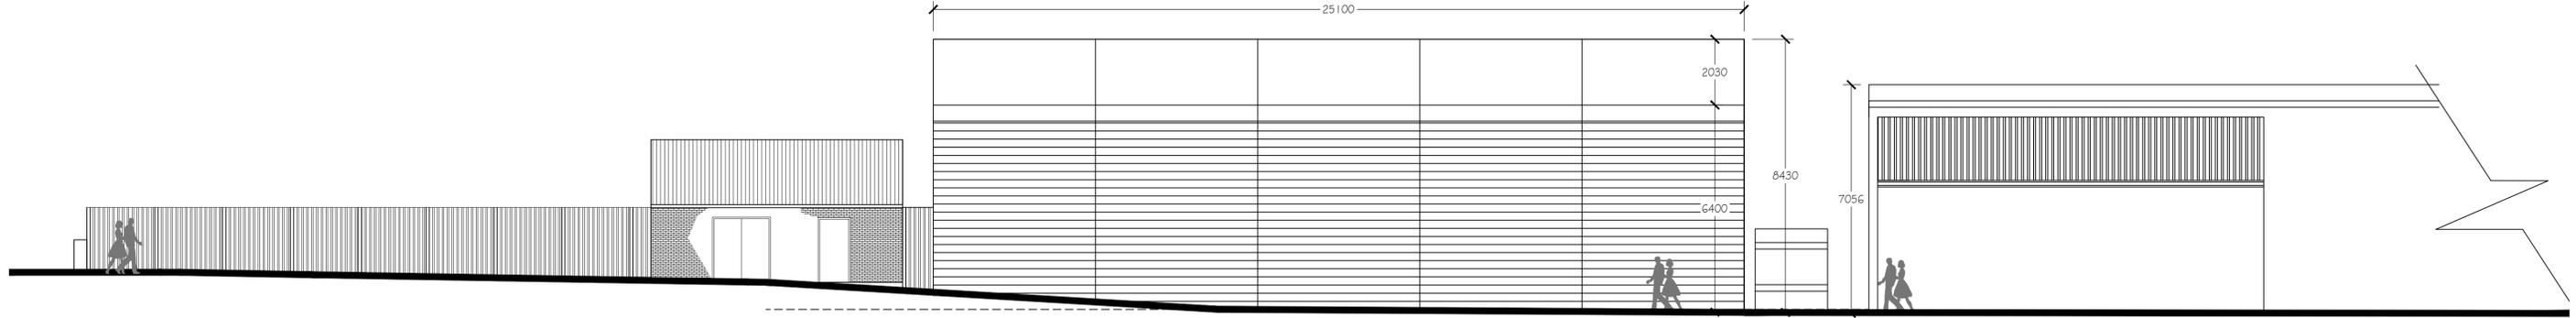

PROPOSED NORTH ELEVATION



PROPOSED WEST ELEVATION

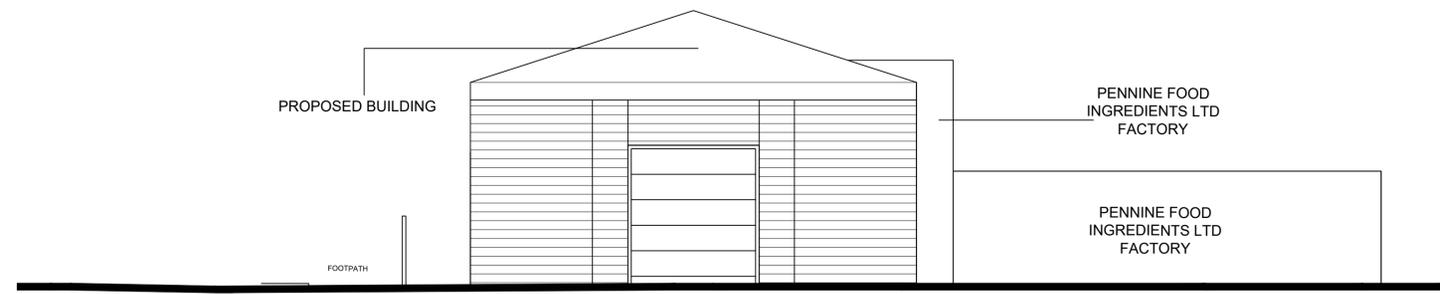

PROPOSED EAST ELEVATION

DRAWING DESCRIPTION	
PROPOSED ELEVATIONS	
JOB TITLE	
PENNINE FOODS, CROSLAND RD HUDDERSFIELD HD3 3FA	
CLIENT	
PENNINE FOODS	
DRAWN BY	SCALE 1:100, 1:500 @ A1
DATE	DRAWING NO. REVISION
APRIL 2024	2042-00-02 -
CHECKED	



L'ARCHE DEVELOPMENTS LTD
1 The Square
The Old Rectory
1004 007
01484 844444
01484 844444
01484 844444
01484 844444