



General Notes
Do not scale from this drawing. If in doubt ask.
Copyright exists on all drawings and drawing should not be copied without the consent of P.N. Bakes Architectural Consultancy.
Drawing to be read in conjunction with all relevant Specifications and other Consultants drawings.
All dimensions and levels to be checked on site prior to commencement. Immediately after completion of the work, the drawings shall be returned to P.N. Bakes Architectural Consultancy.
All materials and workmanship to comply with British Standards and Codes of Practice and meet current Building Regulations.


Ref.	Revision	Date
------	----------	------

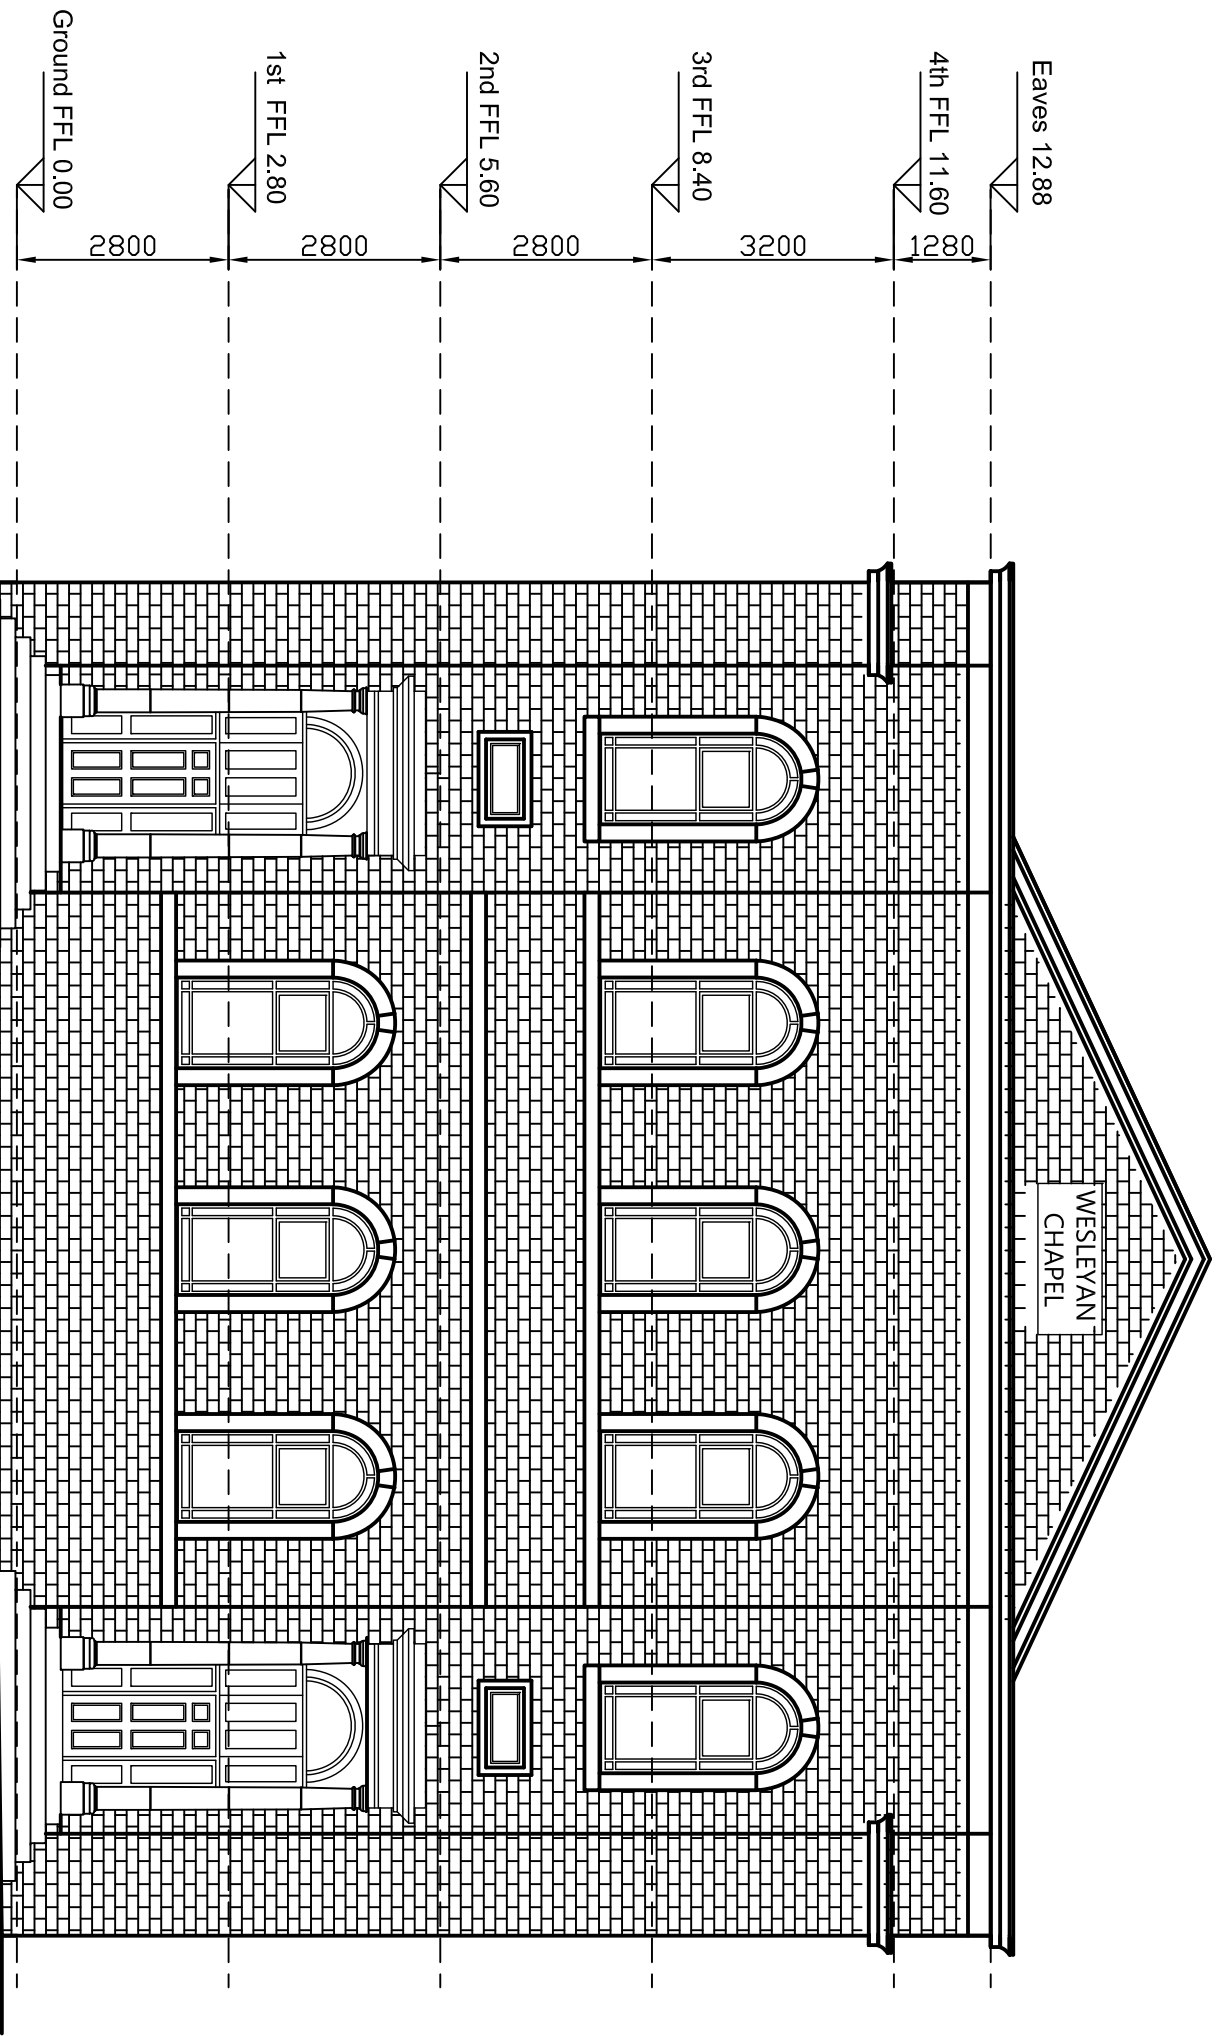


Existing Front Elevation (South Facing)
1:100 @ A1

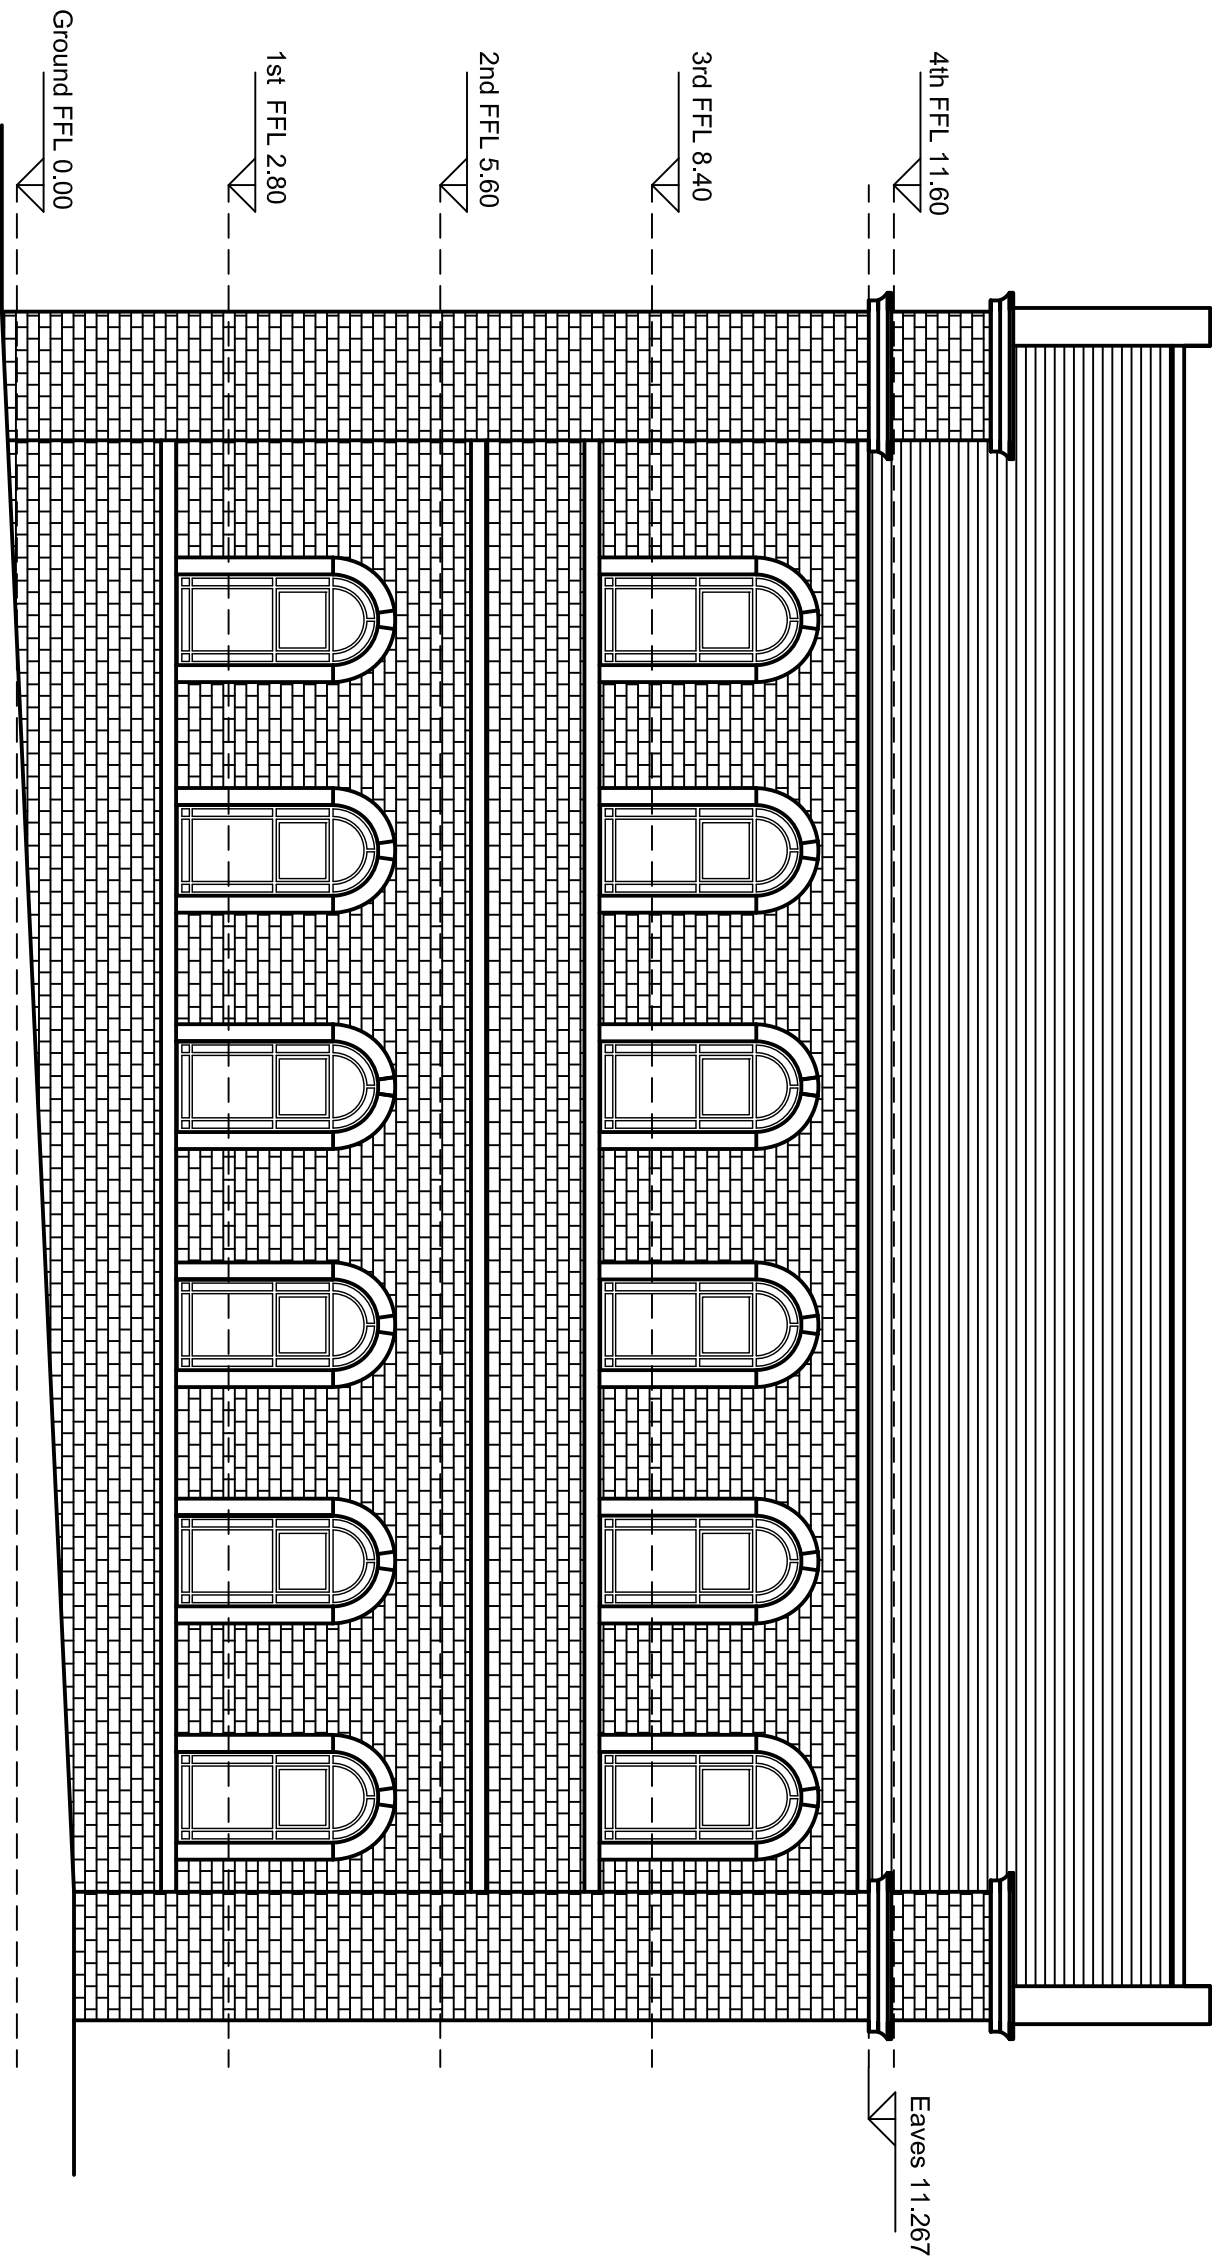

Existing Side Elevation (East Facing)
1:100 @ A1

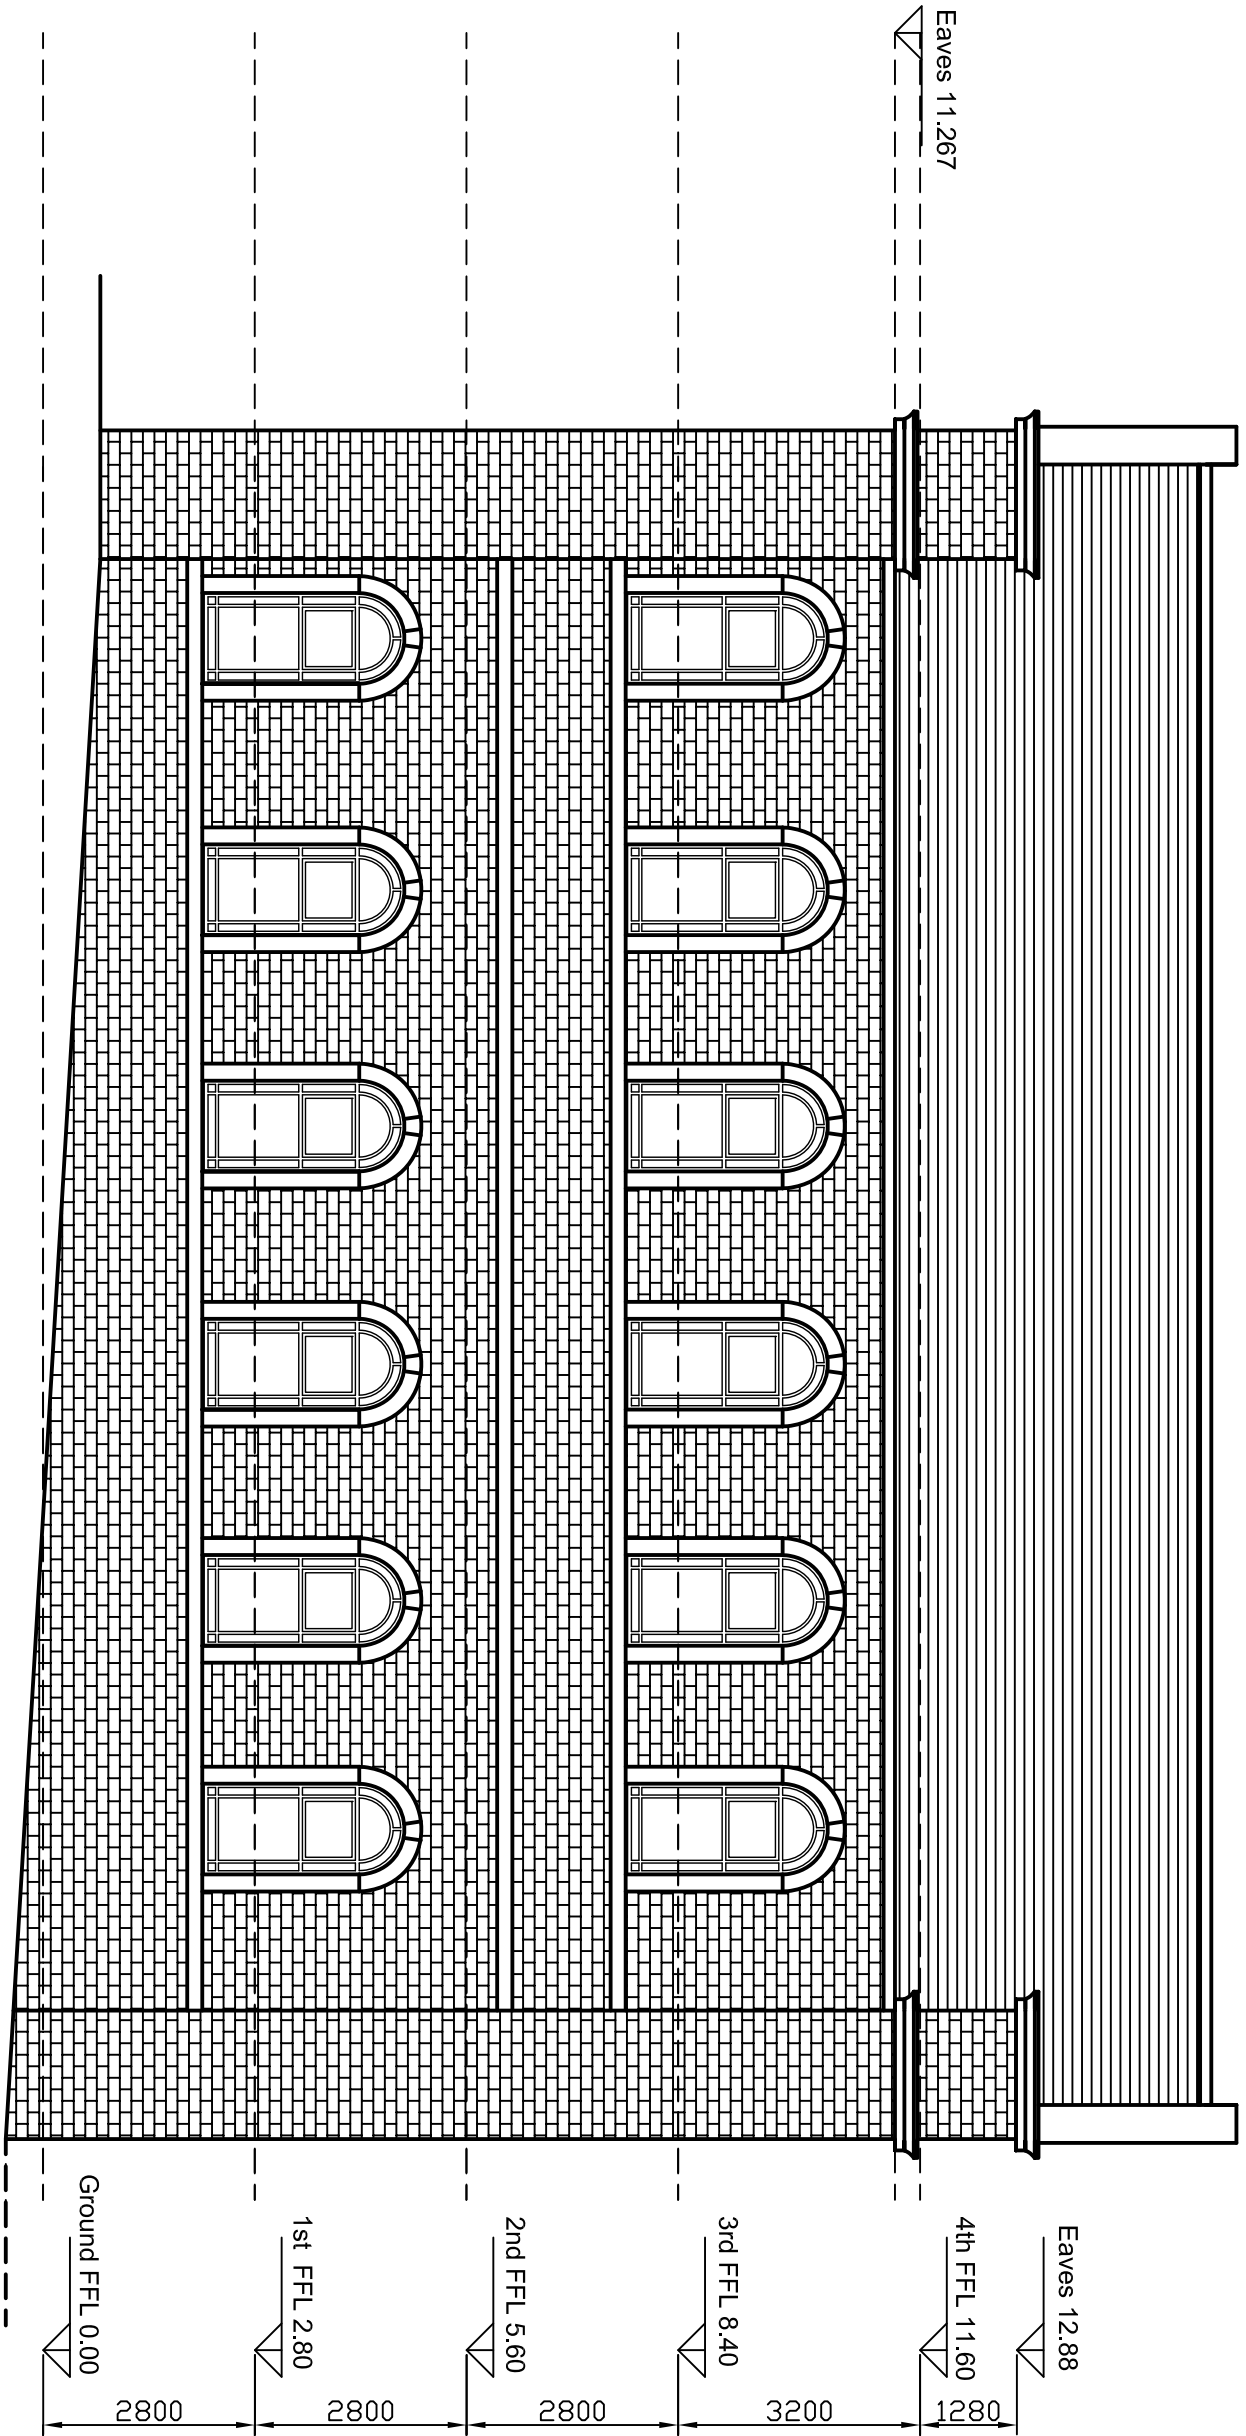

Existing Side Elevation (West Facing)
1:100 @ A1

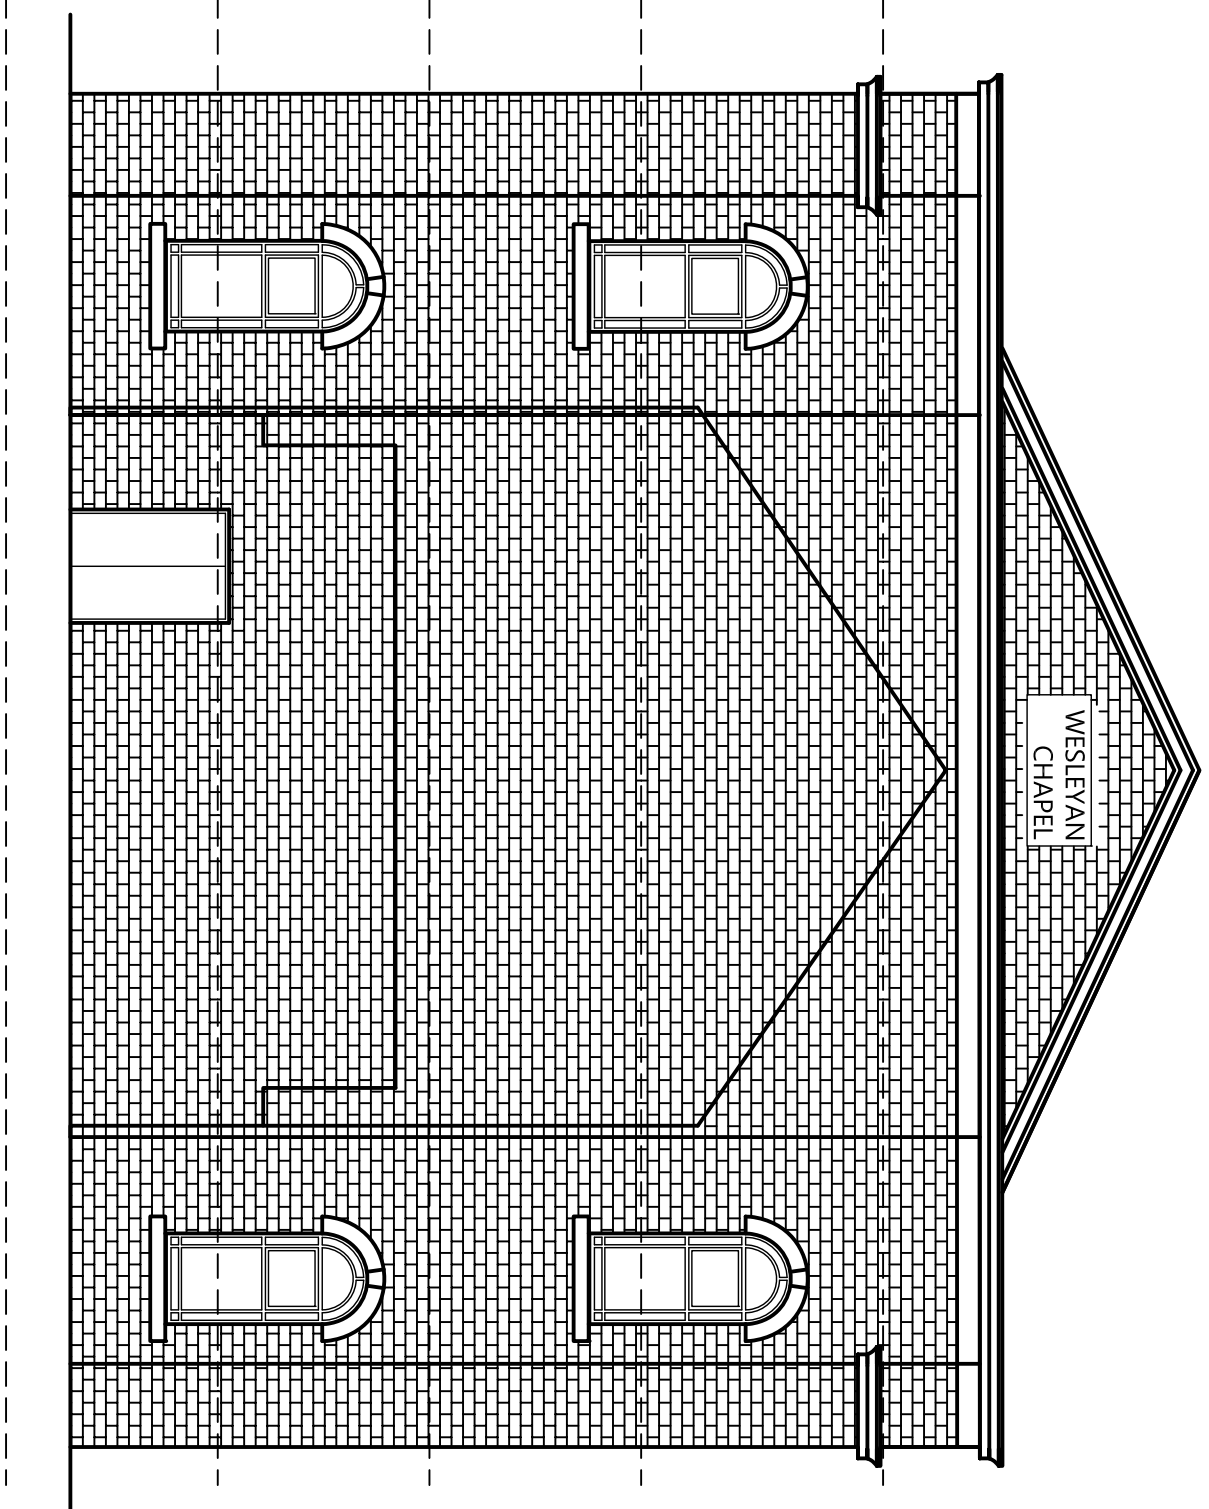

Existing Rear Elevation (North Facing)
1:100 @ A1

P.N. Bakes
Architectural Consultancy

23 Market Street, Thornton, Bradford, BD13 3HW
Tel/ Fax : 01274 830355, Mobile : 07989 579231
Email : philbakes@aol.com

Client : Medipharma Bradford Ltd.

Plan : Existing Elevations

Project : Conversion of Wesley House to
Apartments, Chapel Lane, Birstall.

Drawing No. : KL/24/1709/03 Scale : 1:100 @ A1 Date : July 2024