


General Notes
Do not scale from this drawing. If in doubt ask.
Copyright exists on all drawings and drawing should not be copied without the consent of P.N. Bakes Architectural Consultancy.
Drawing to be read in conjunction with all relevant Specifications and other Consultants drawings.
All dimensions and levels to be checked on site prior to commencement. Immediately upon completion of the work, the drawings shall be returned to P.N. Bakes Architectural Consultancy.
All materials and workmanship to comply with British Standards and Codes of Practice and meet current Building Regulations.


Ref.	Revision	Date
------	----------	------

Lift shaft enclosure to protrude through roof to provide required headroom.
Construction to be lead sheathing to corner creeks and race with GFR lead effect flat roof.

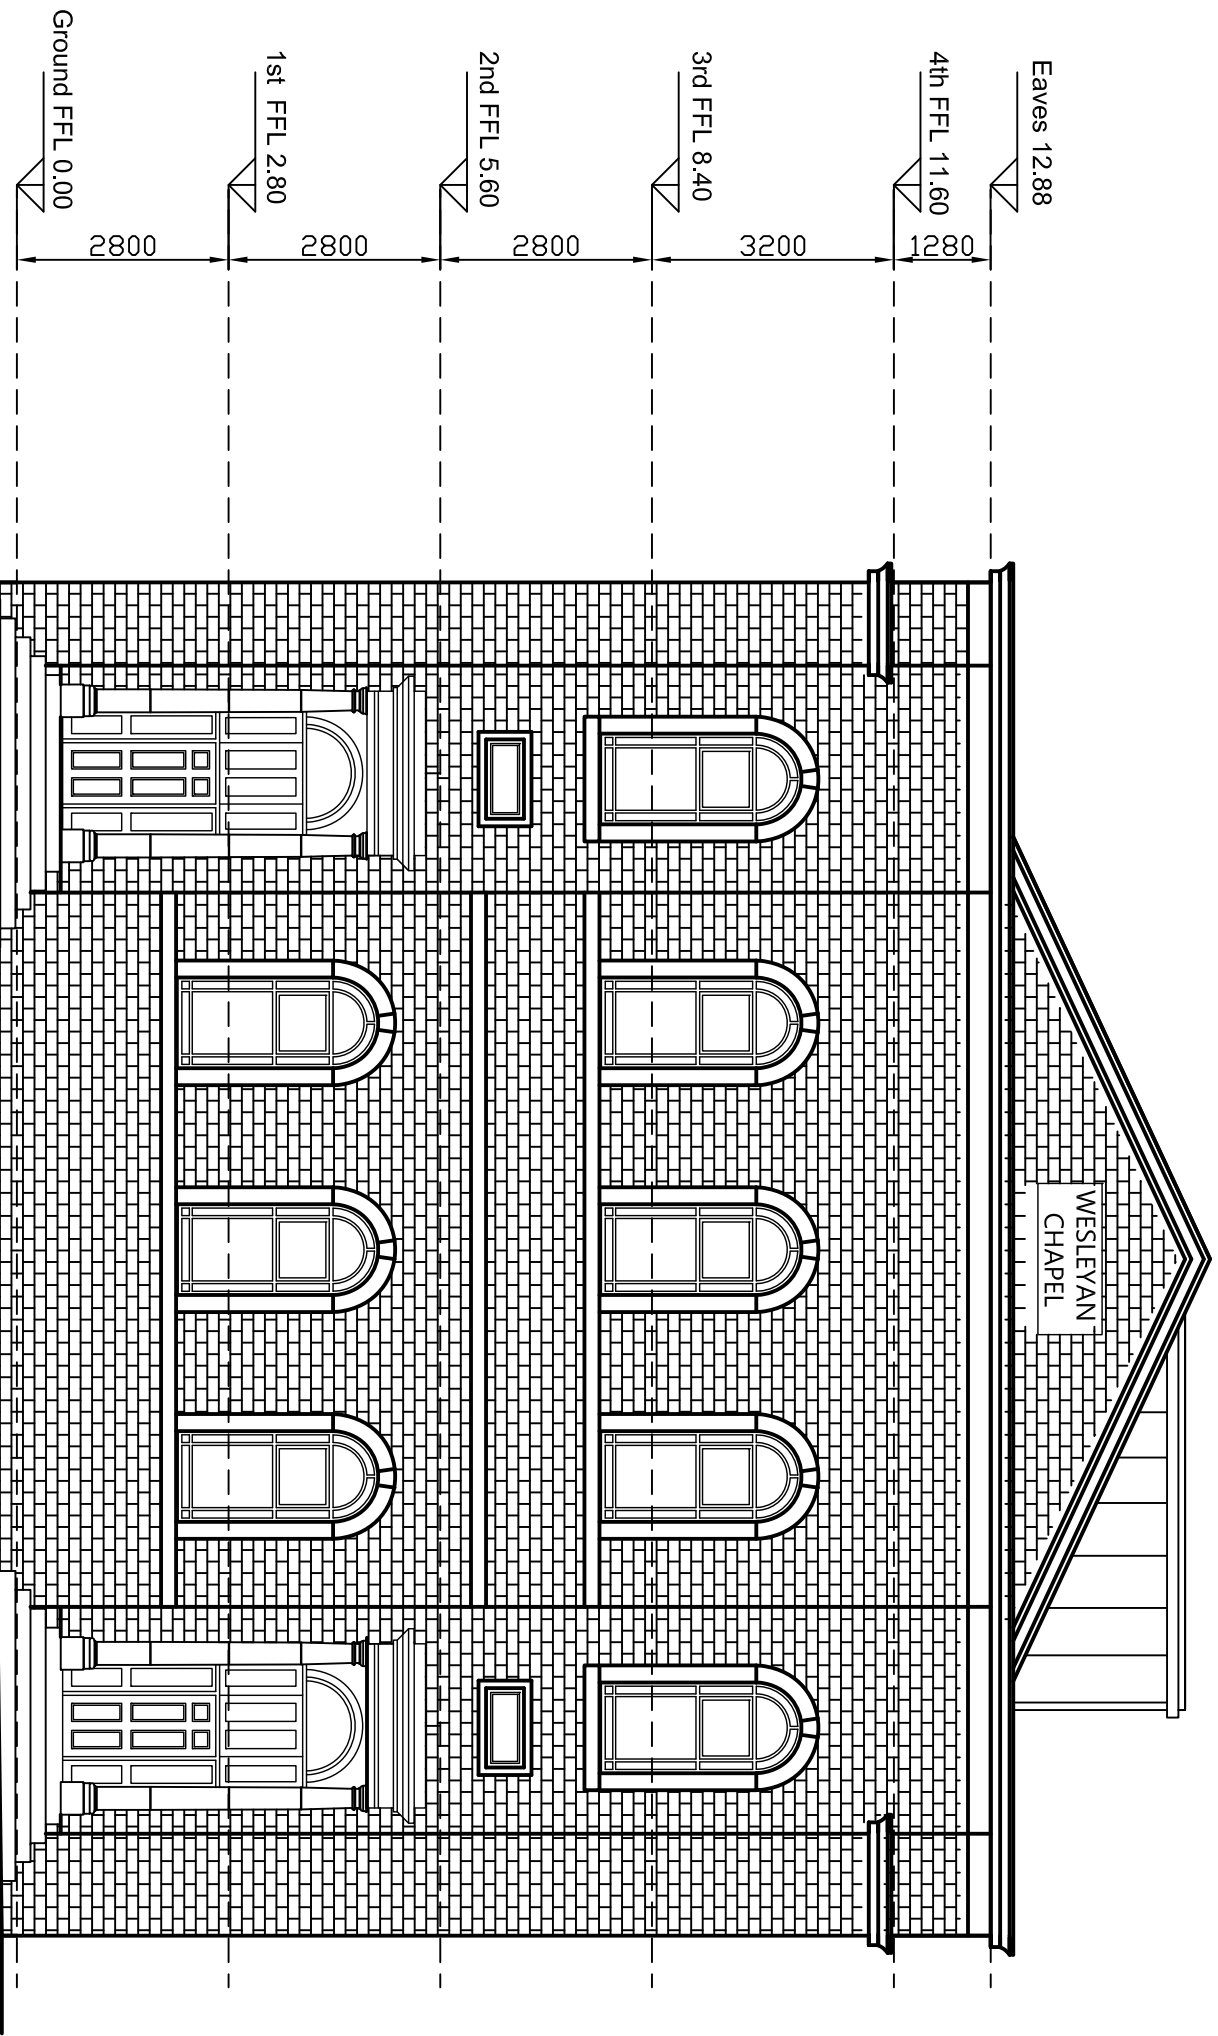


Proposed Front Elevation (South Facing)
1:100 @ A1


Roof lights with vertical glazing bar.

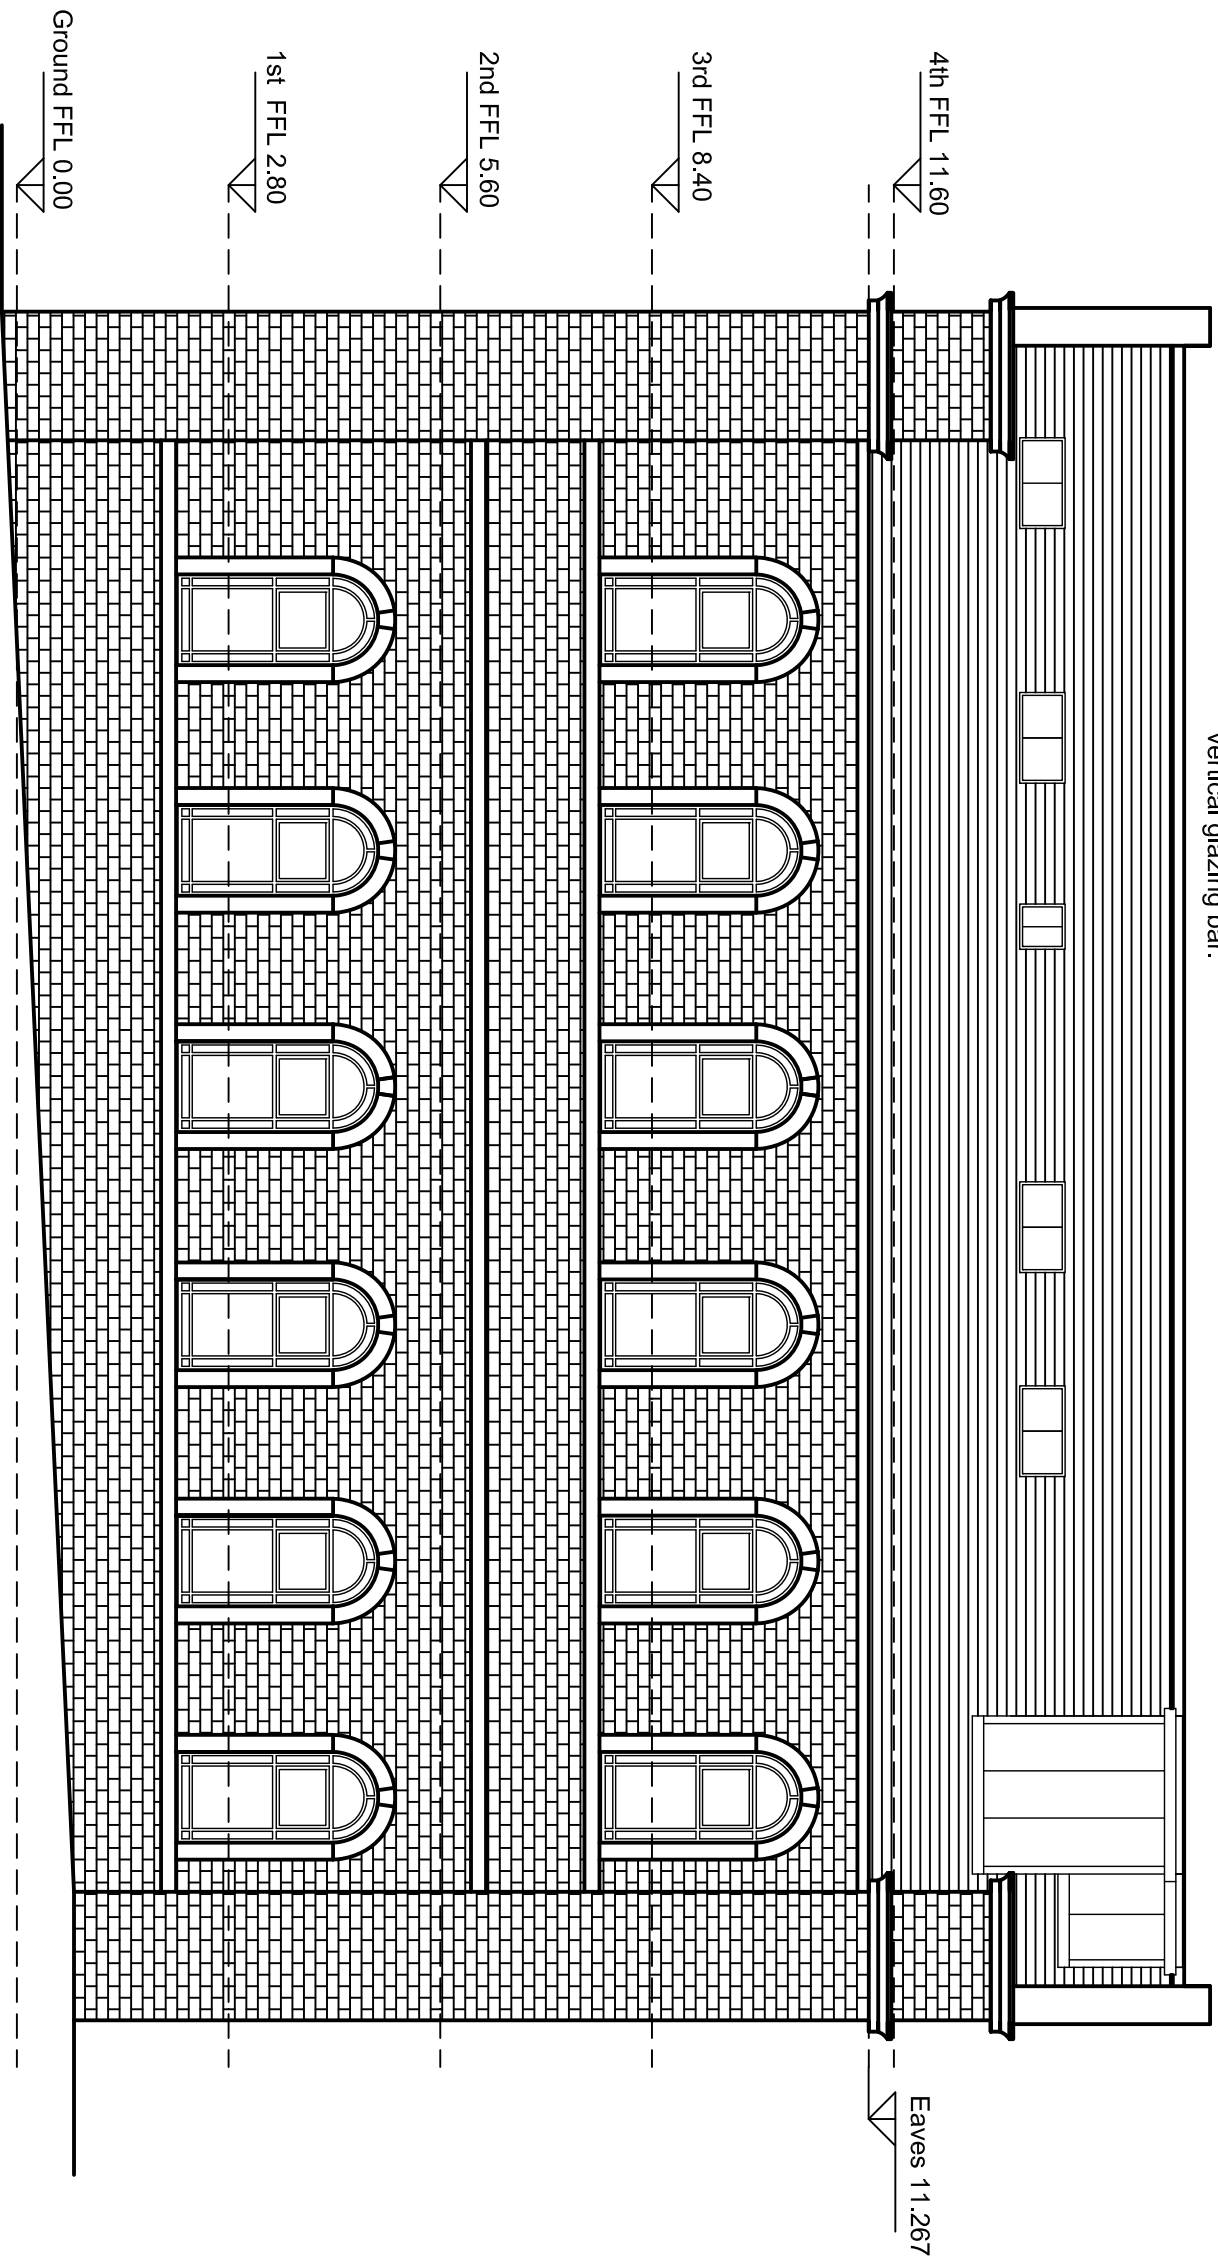

Proposed Side Elevation (East Facing)
1:100 @ A1

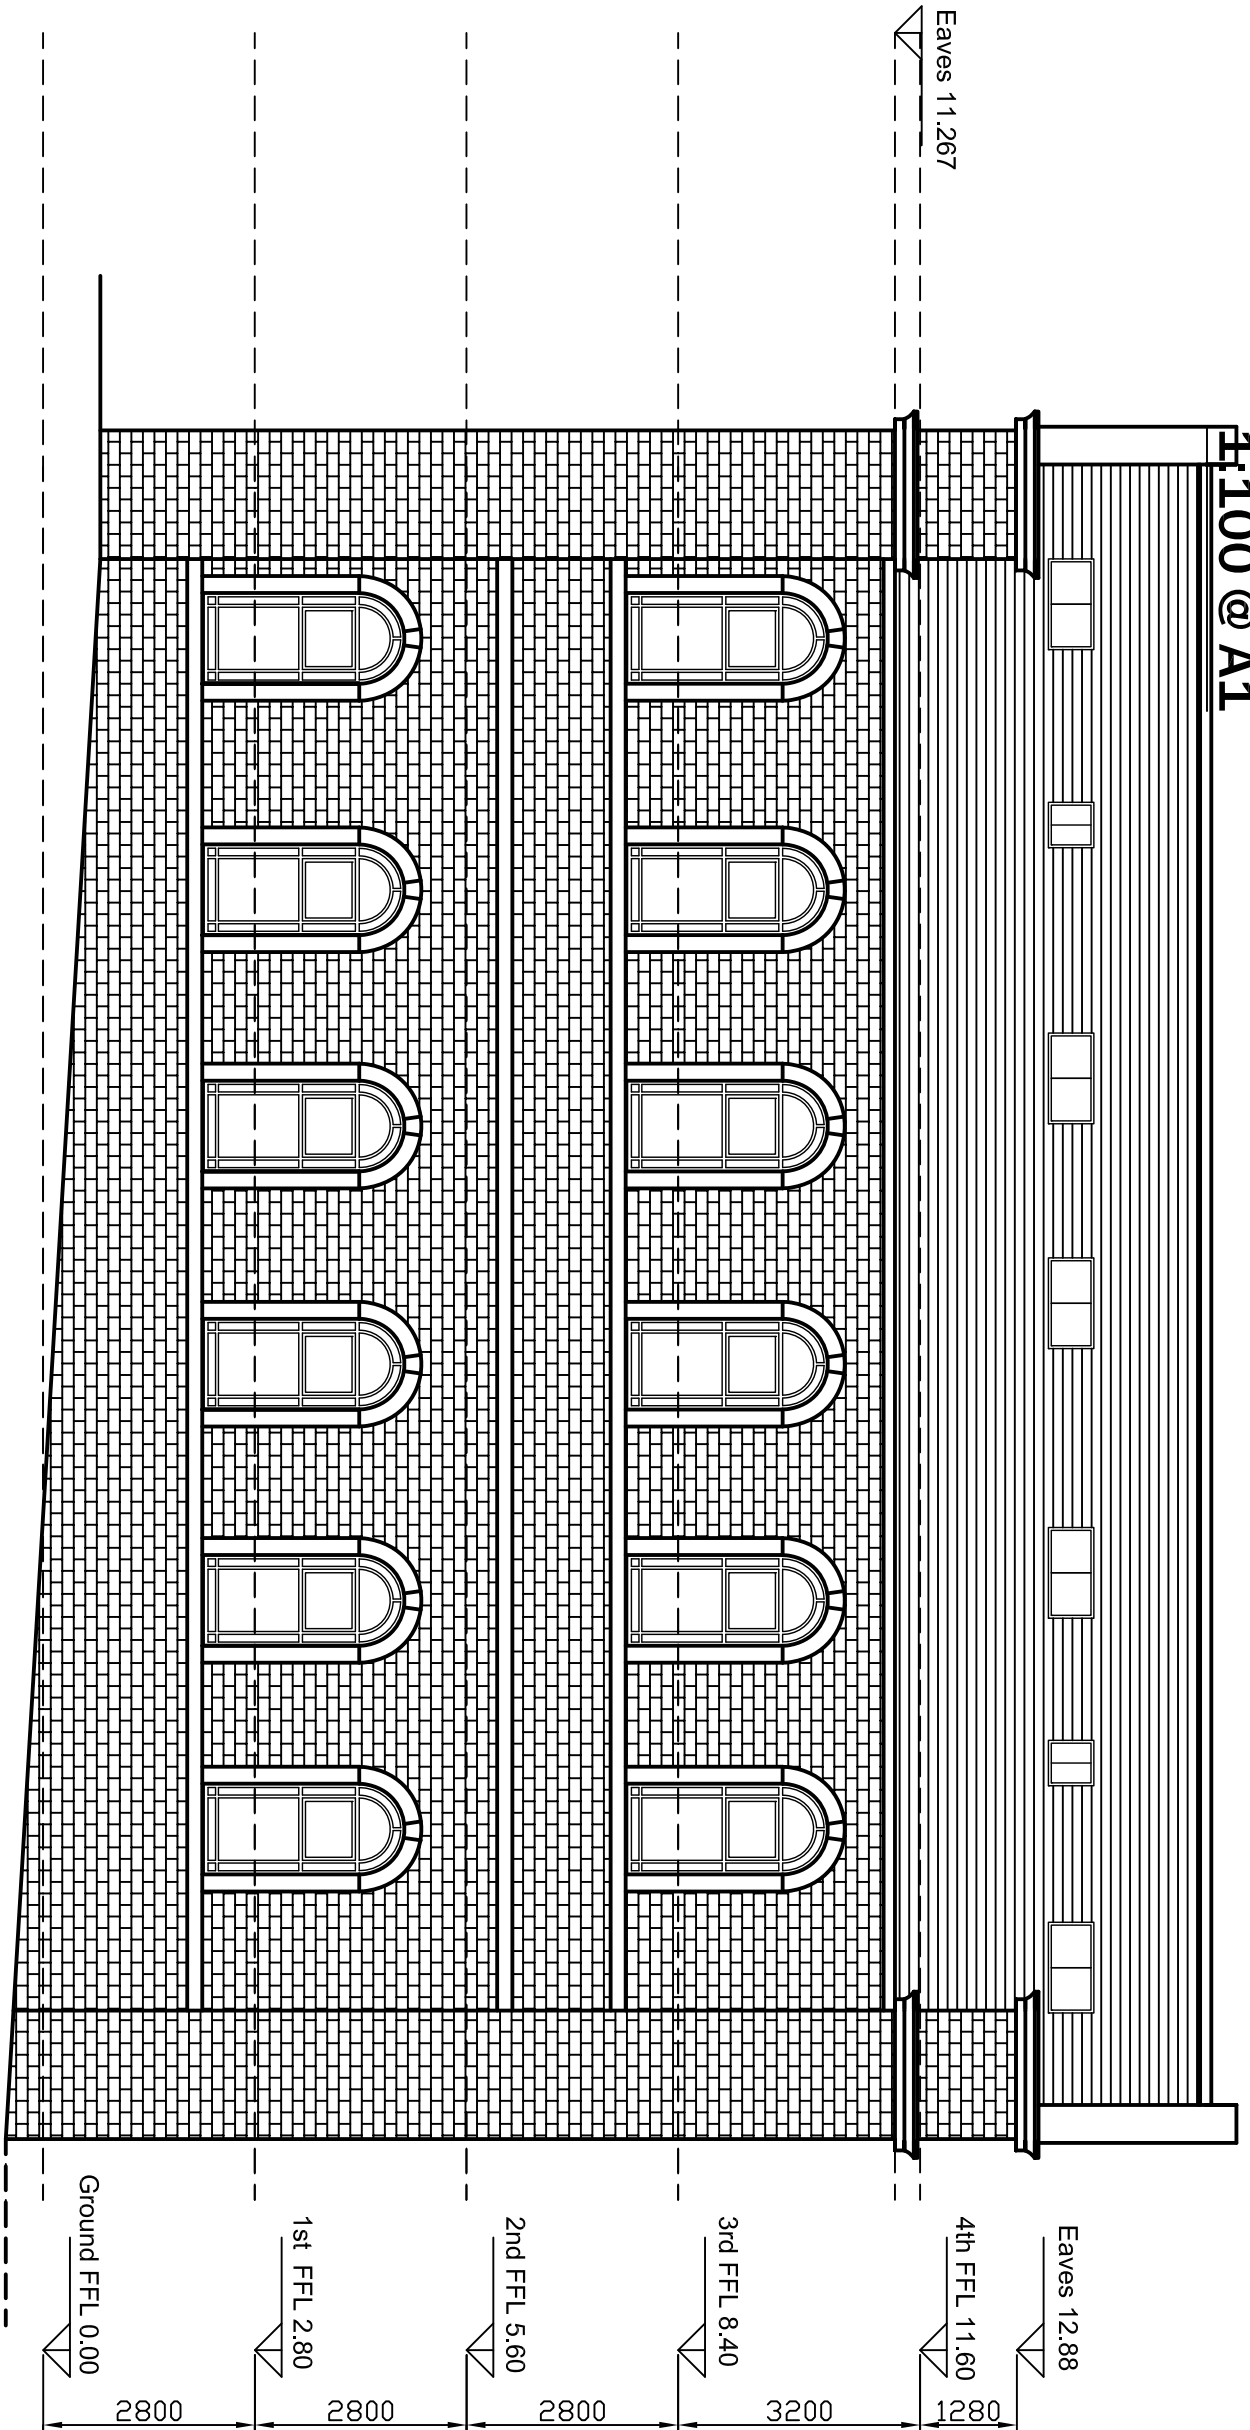

Proposed Side Elevation (West Facing)
1:100 @ A1

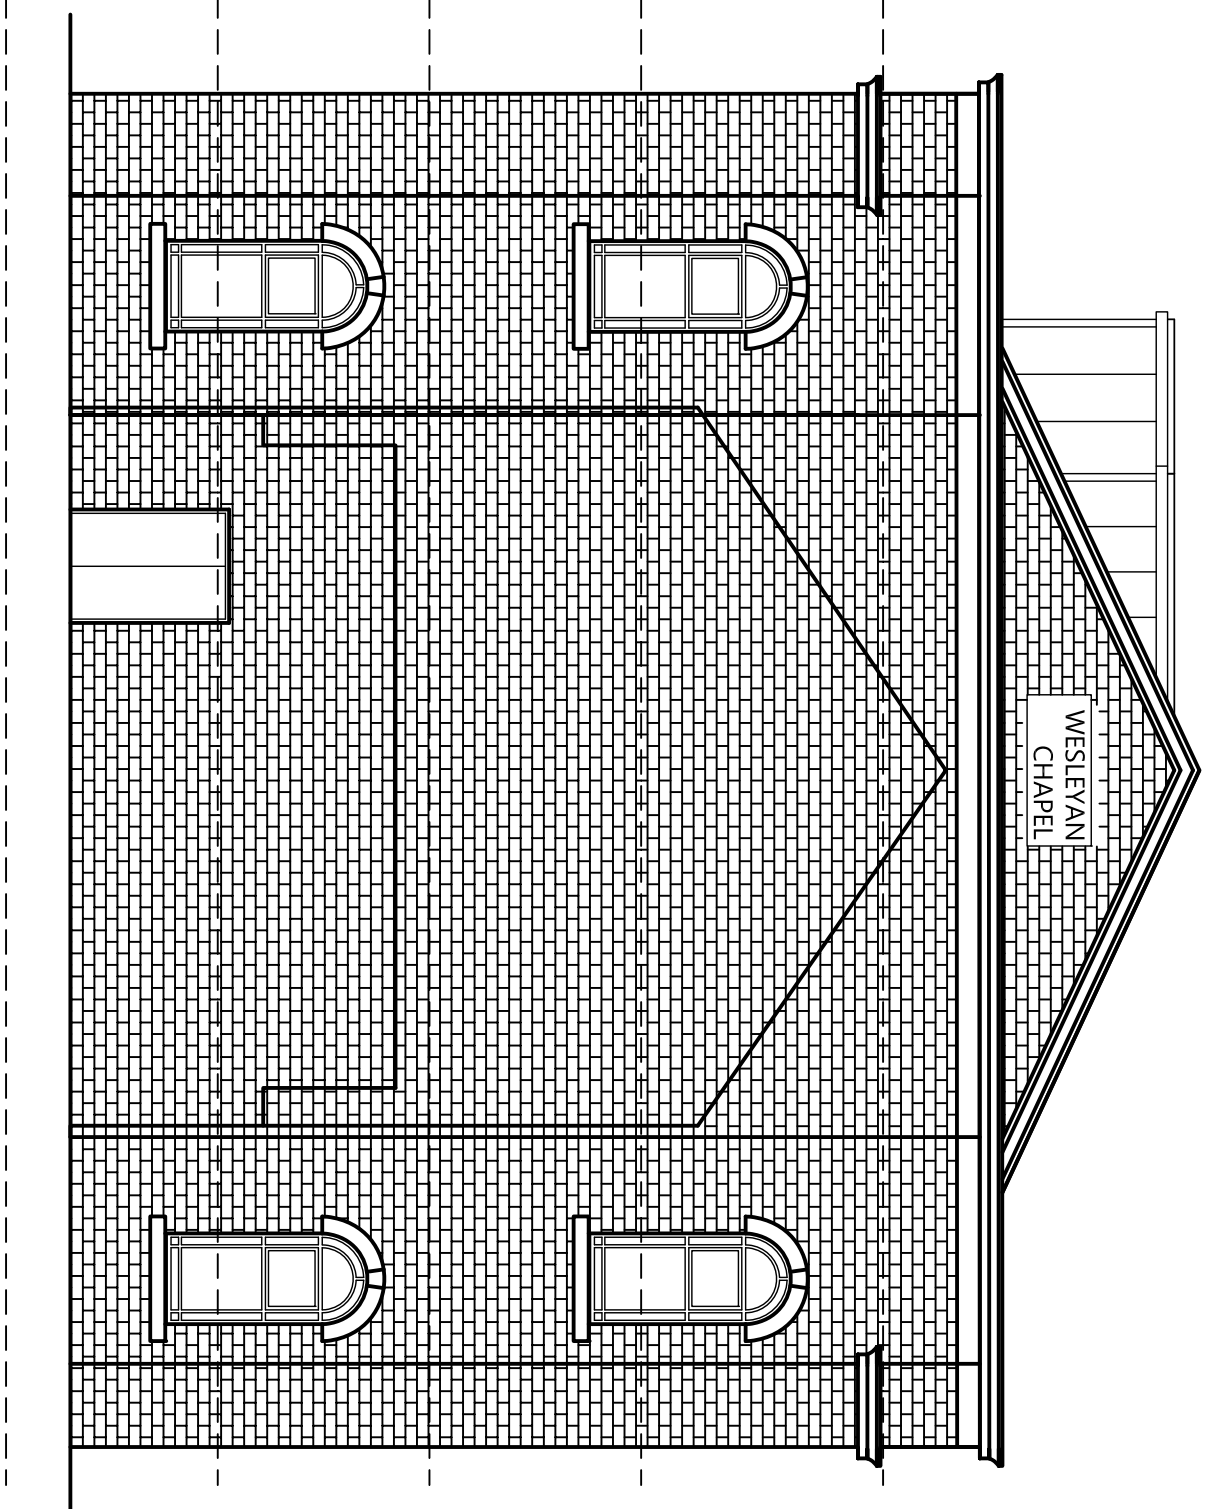

Proposed Rear Elevation (North Facing)
1:100 @ A1

P.N. Bakes
Architectural Consultancy

23 Market Street, Thornton, Bradford, BD13 3HW
Tel/ Fax : 01274 830355 Mobile : 07989 579231
Email : philbakes@aol.com

Client : Medipharma Bradford Ltd.

Plan : Proposed Elevations

Project : Conversion of Wesley House to Apartments, Chapel Lane, Birstall.

Drawing No. : KL/24/1709/05 Scale : 1:100 @ A1 Date : July 2024