



General Notes
Do not scale from this drawing. If in doubt ask.
Copyright exists on all drawings and drawing should not be copied without the consent of P.N. Bakes Architectural Consultancy.
Drawing to be read in conjunction with all relevant Specifications and other Consultants drawings.
All dimensions and levels to be checked on site prior to commencement.
All dimensions are to be verified to P.N. Bakes Architectural Consultancy immediately.
All materials and workmanship to comply with British Standards and Codes of Practice and meet current Building Regulations.


Ref.	Revision	Date
------	----------	------

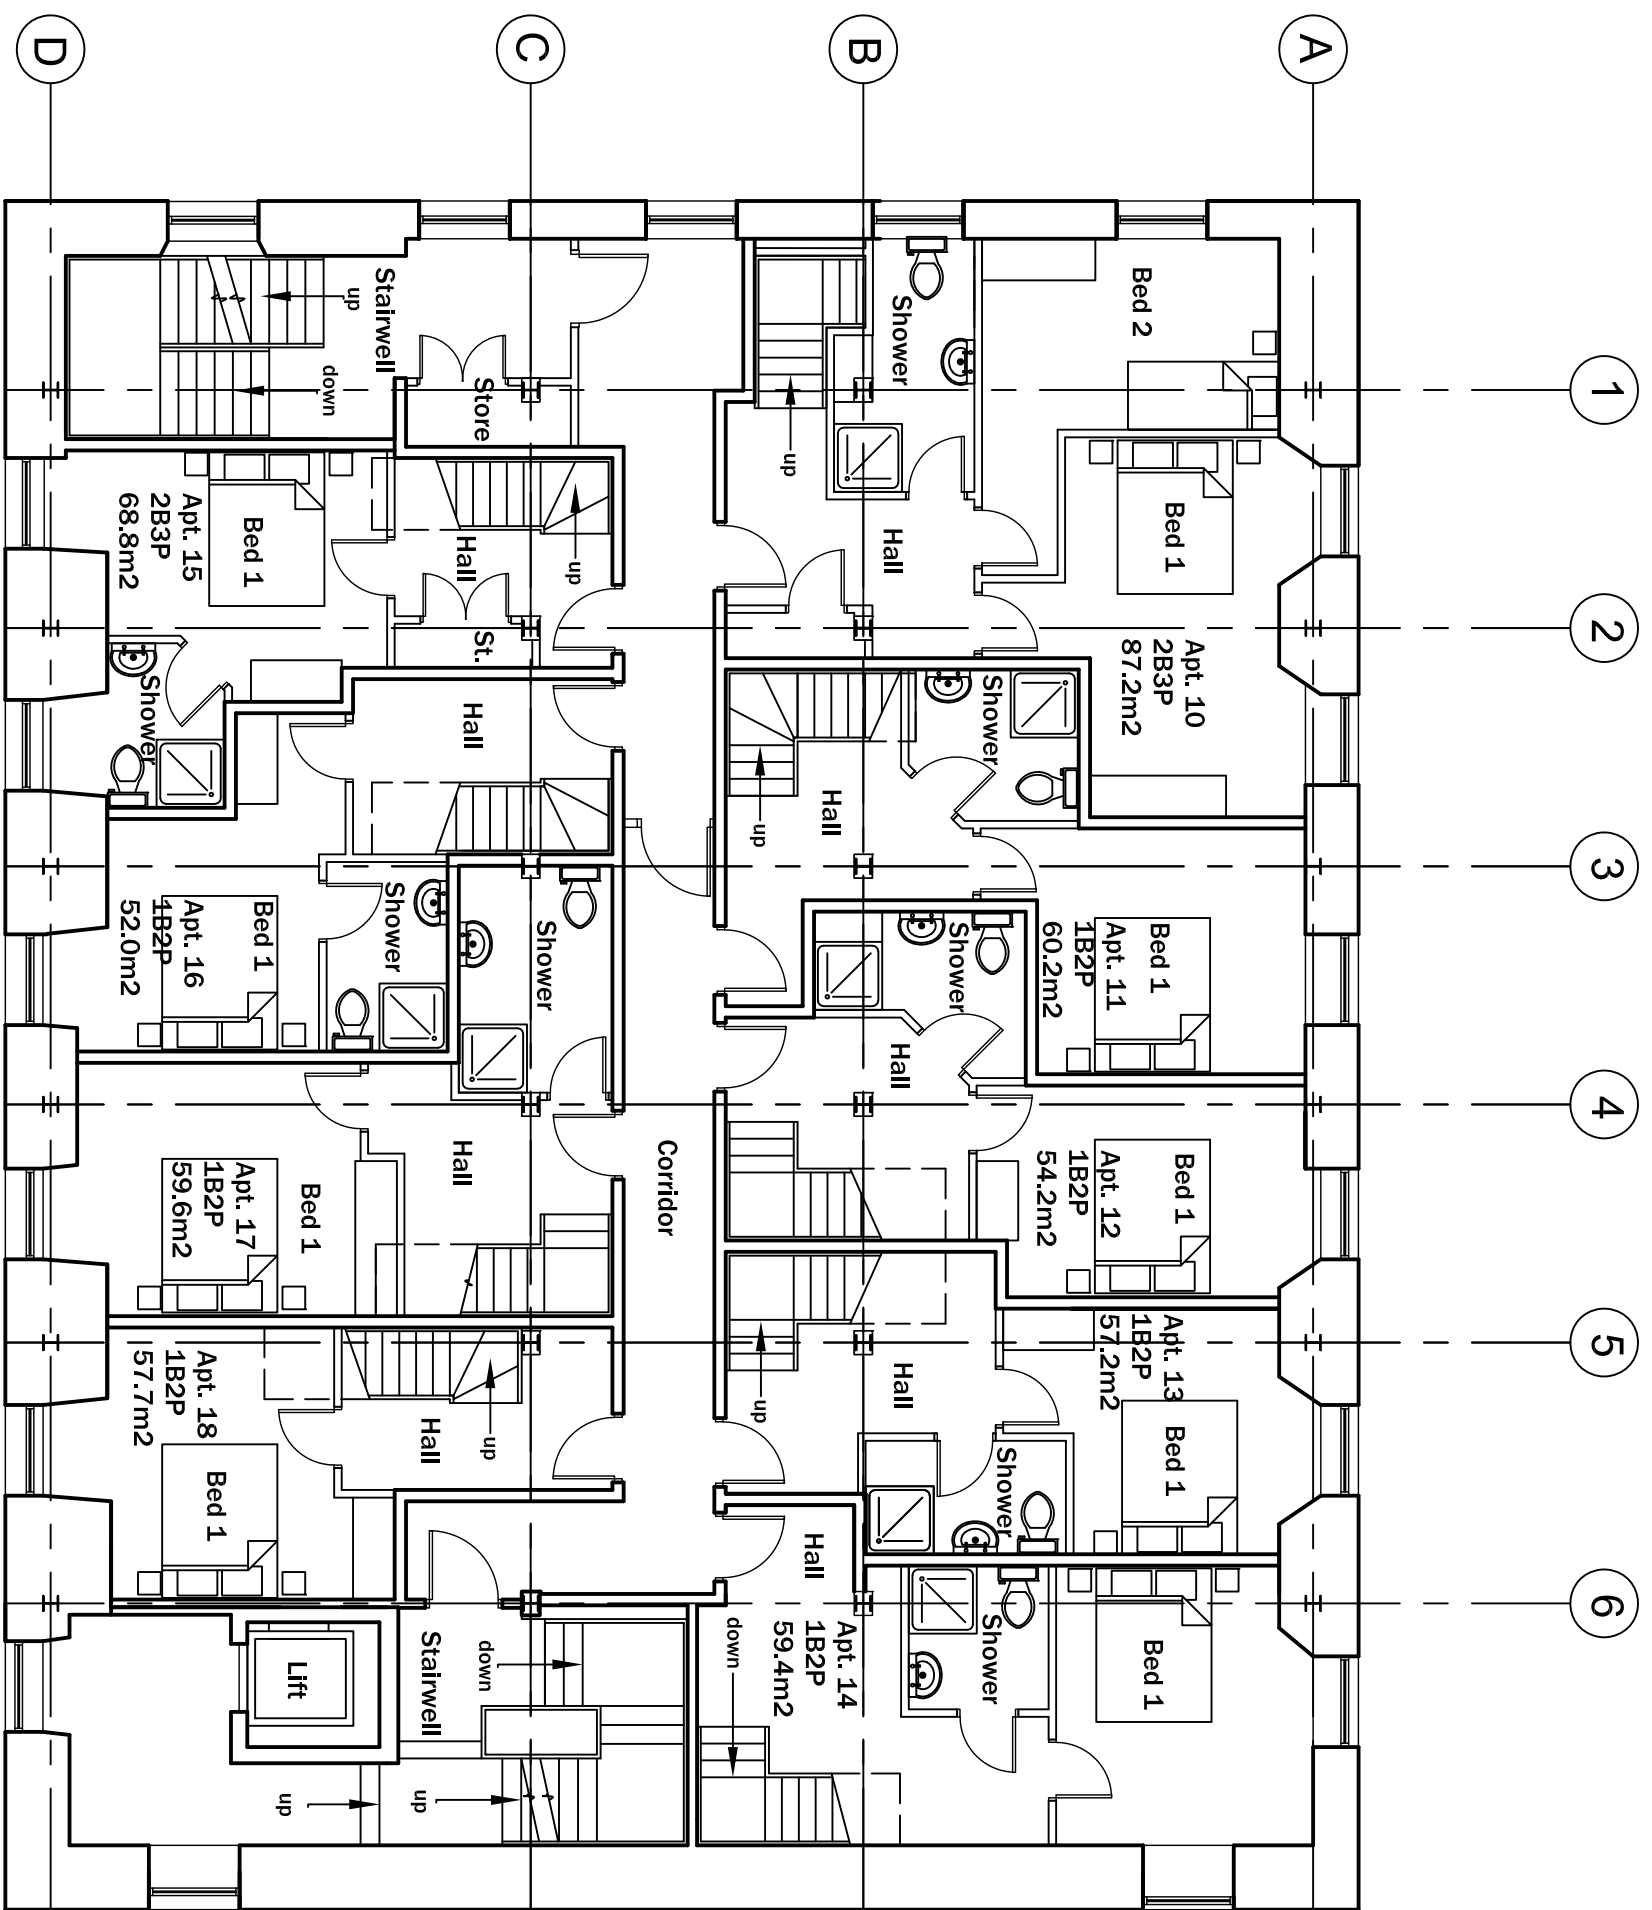


Proposed Second Floor Plan
1:100 @ A1

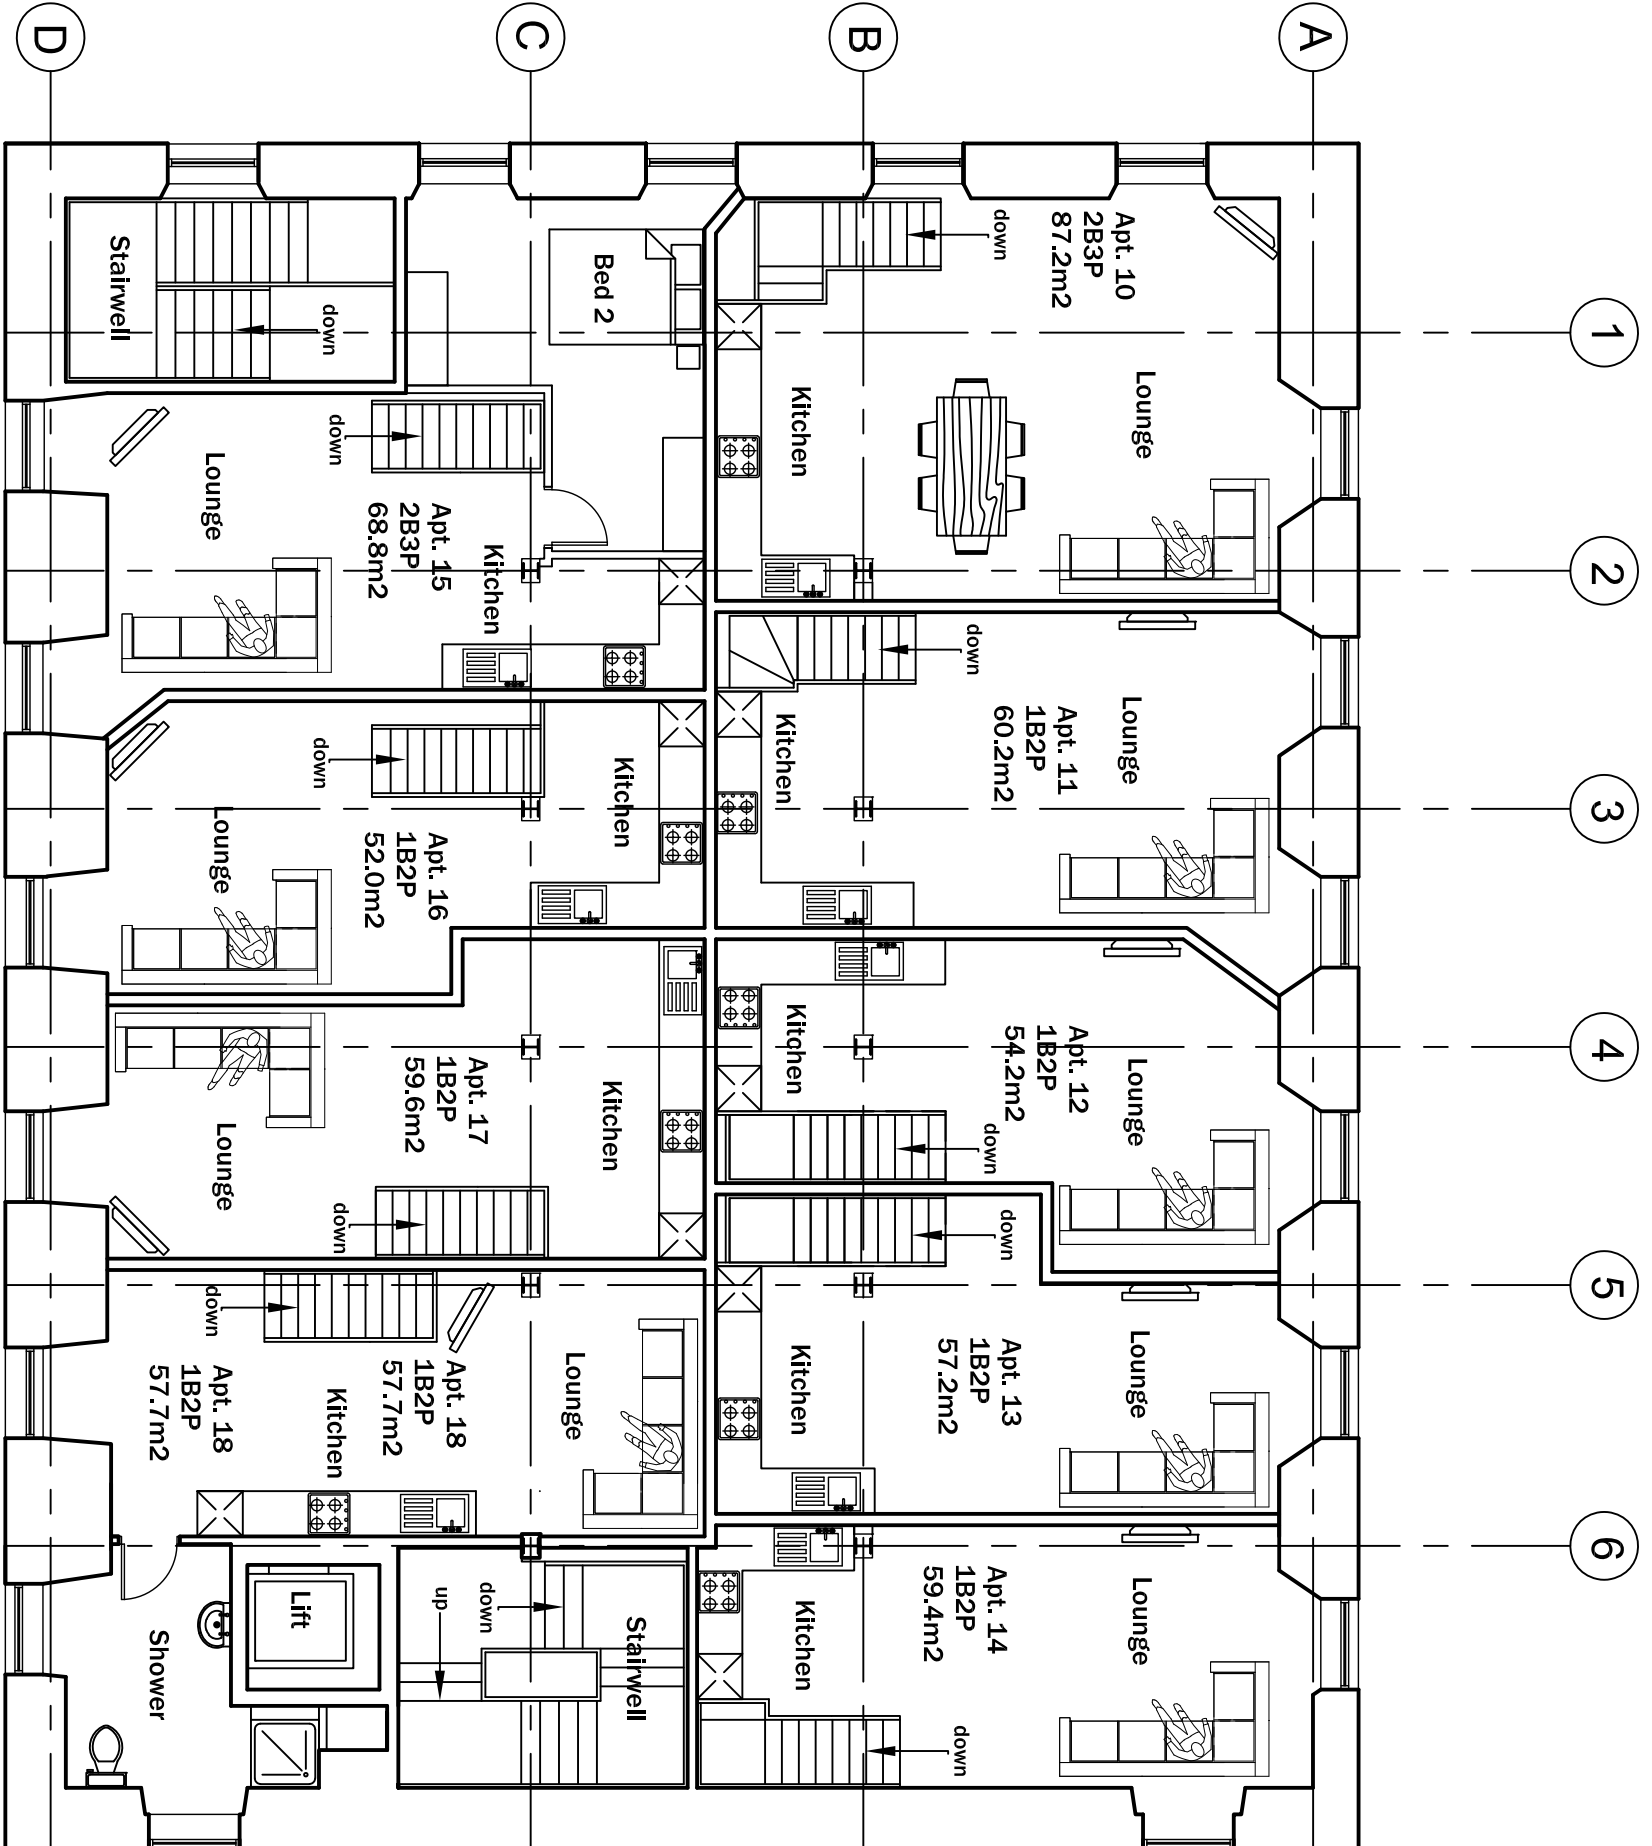


Proposed Third Floor Plan
1:100 @ A1

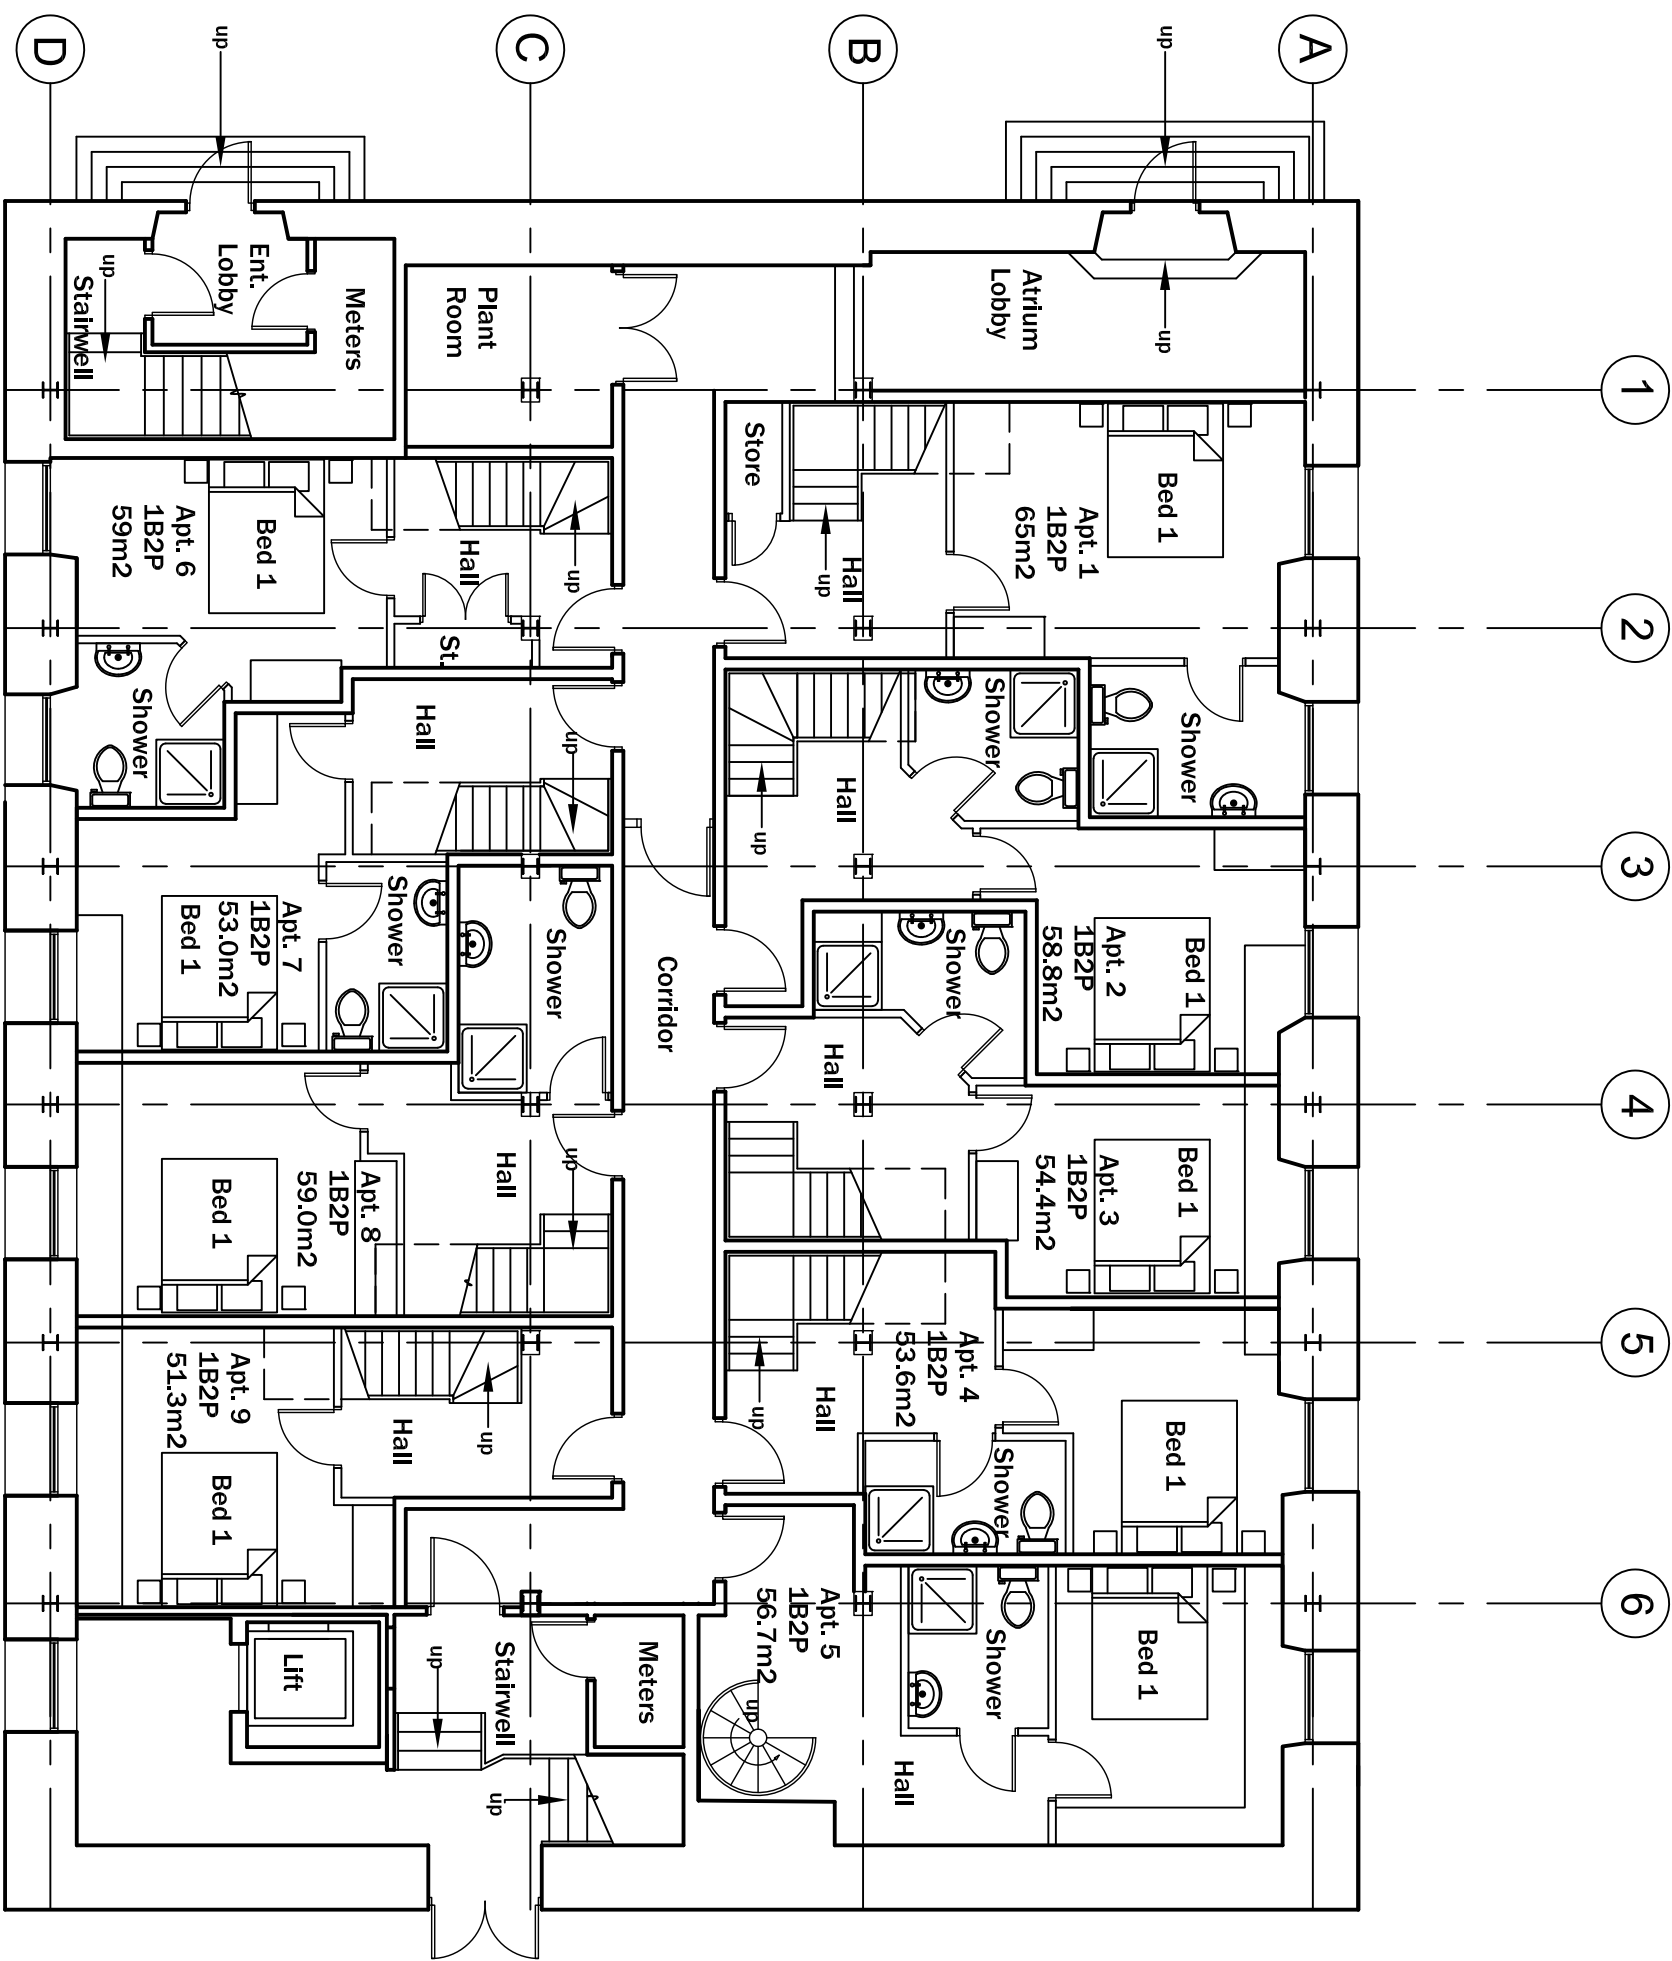

Proposed Ground Floor Plan
1:100 @ A1

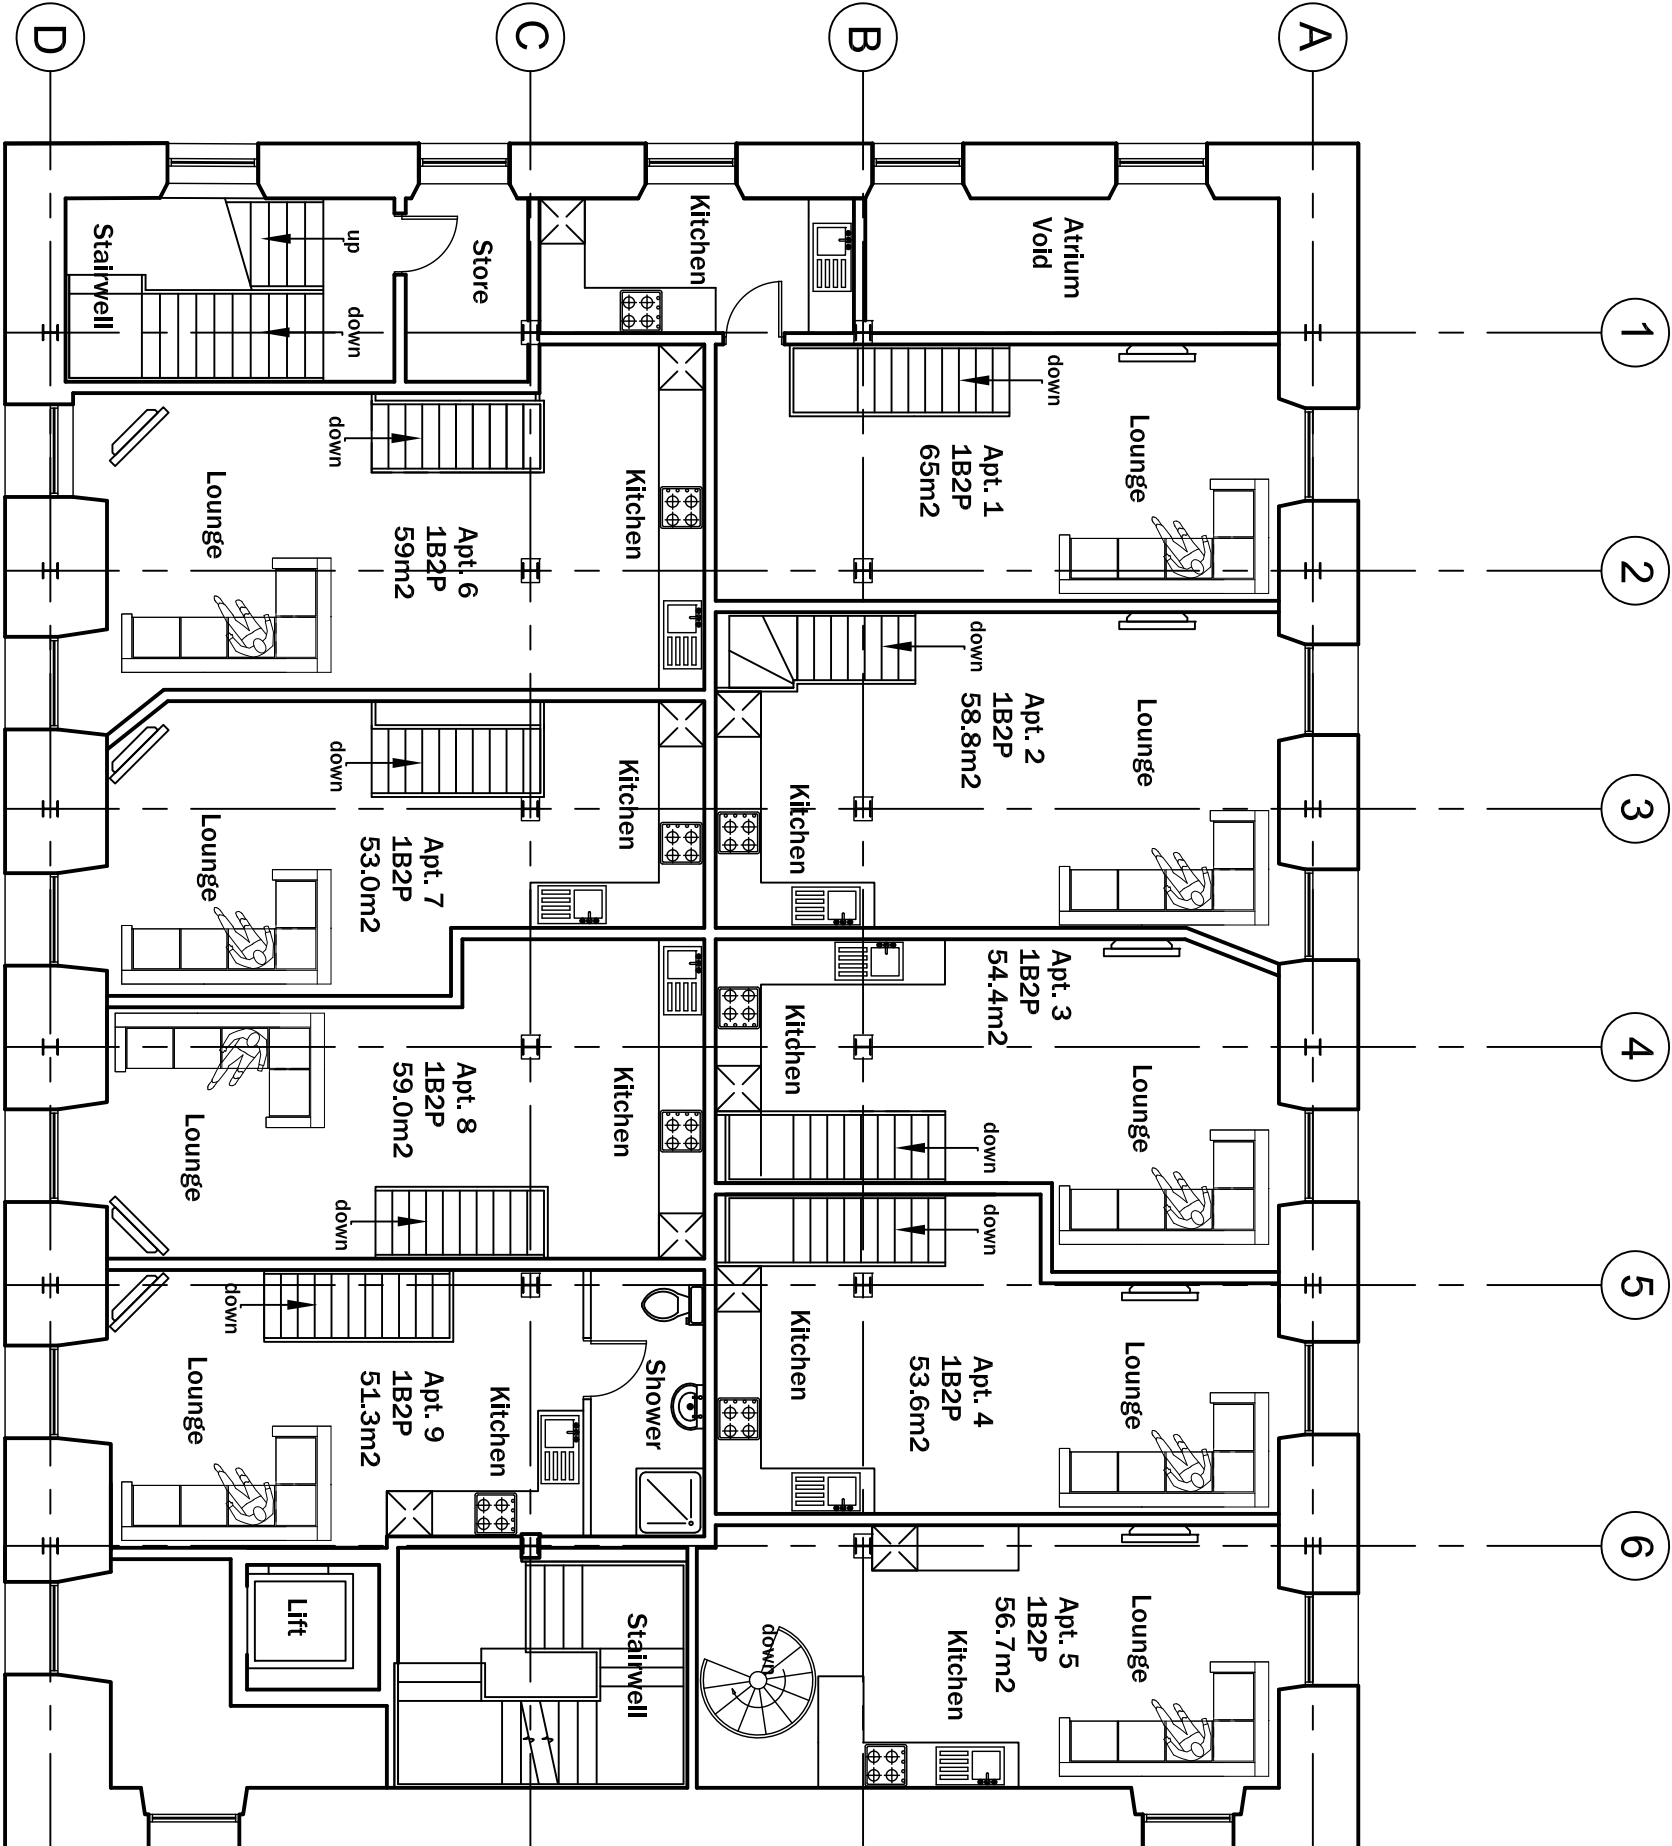

Proposed First Floor Plan
1:100 @ A1

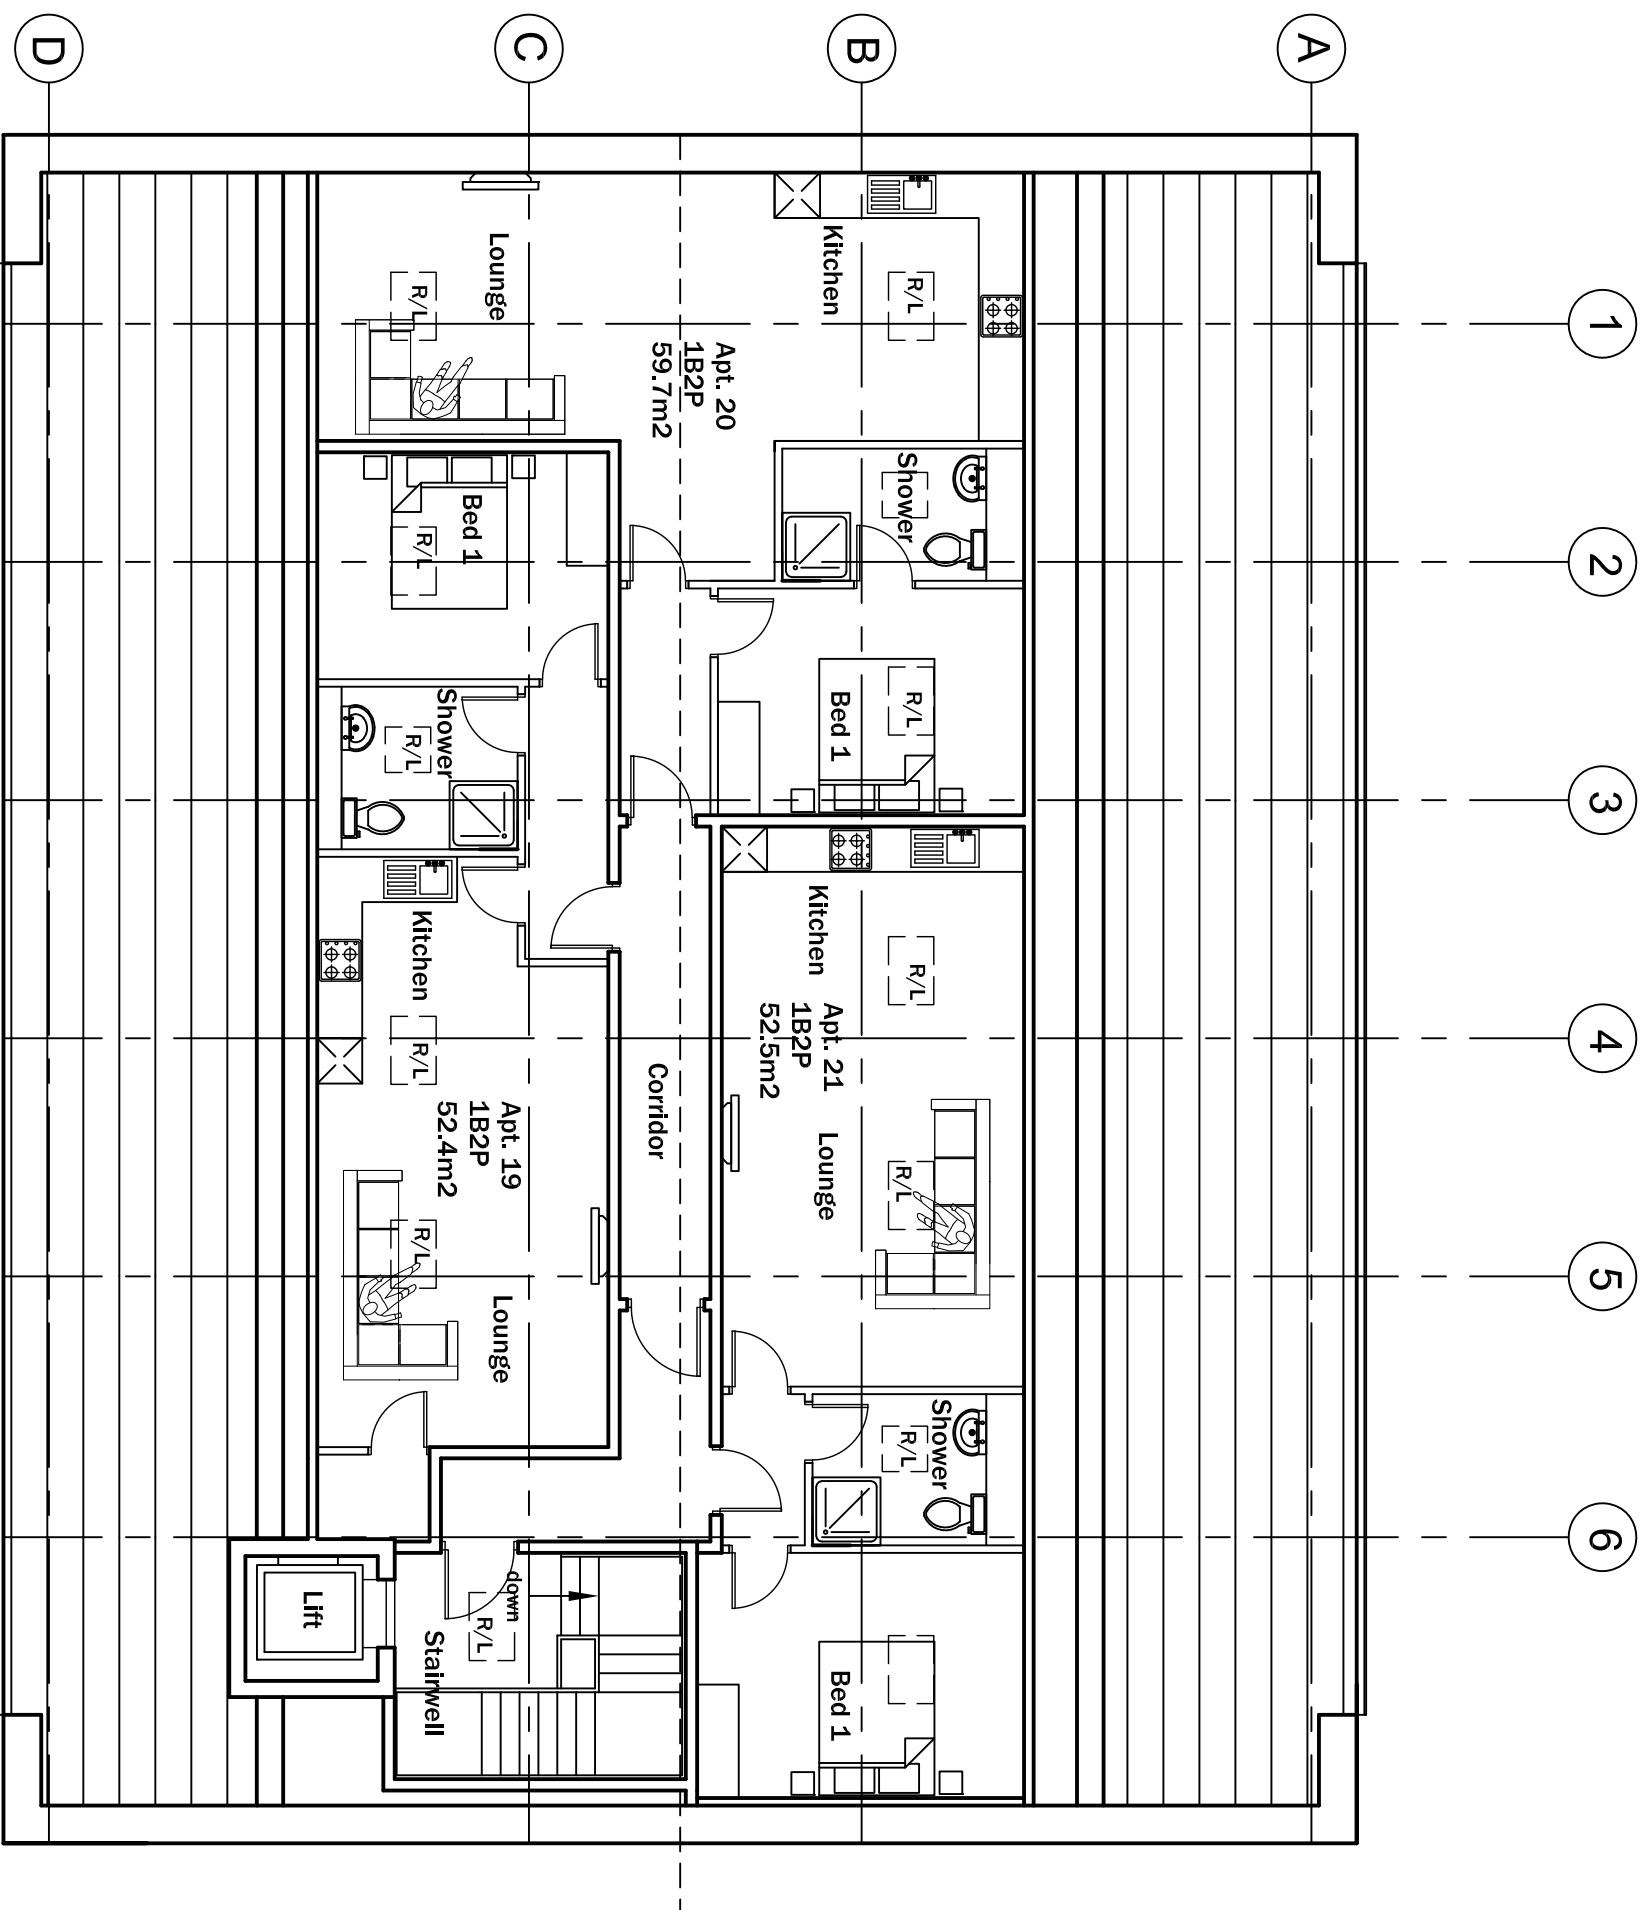

Proposed Fourth Floor Plan
1:100 @ A1

P.N. Bakes
Architectural Consultancy

23 Market Street, Thornton, Bradford, BD13 3HW
Tel/ Fax : 01274 830355 Mobile : 07989 579231
Email : philbakes@aol.com

Client :
Medipharma Bradford Ltd.

Plan :
Proposed Floor Plans

Project :
Conversion of Wesley House to
Apartments, Chapel Lane, Birstall.

Drawing No. :
KL/24/1709/04

Scale :
1:100 @ A1

Date :
July 2024