


Notes_

PLANNING

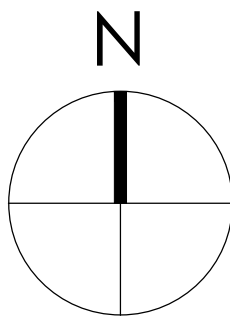


0 500 1000 1500 2000 2500mm
SCALE 1:50


0 1000 2000 3000 4000 5000mm
SCALE 1:100

Note:
Surrounding contextual buildings and information are based on received ordinance survey drawings and are shown for illustrative purposes only. assumed site boundary is subject to confirmation to legal confirmation


Note:
Information is based on OS map and received information and is subject to full topographical survey. Assumed site boundary and site constraints subject to legal confirmation. All Legal easements and extent of existing underground services locations are subject to confirmation.

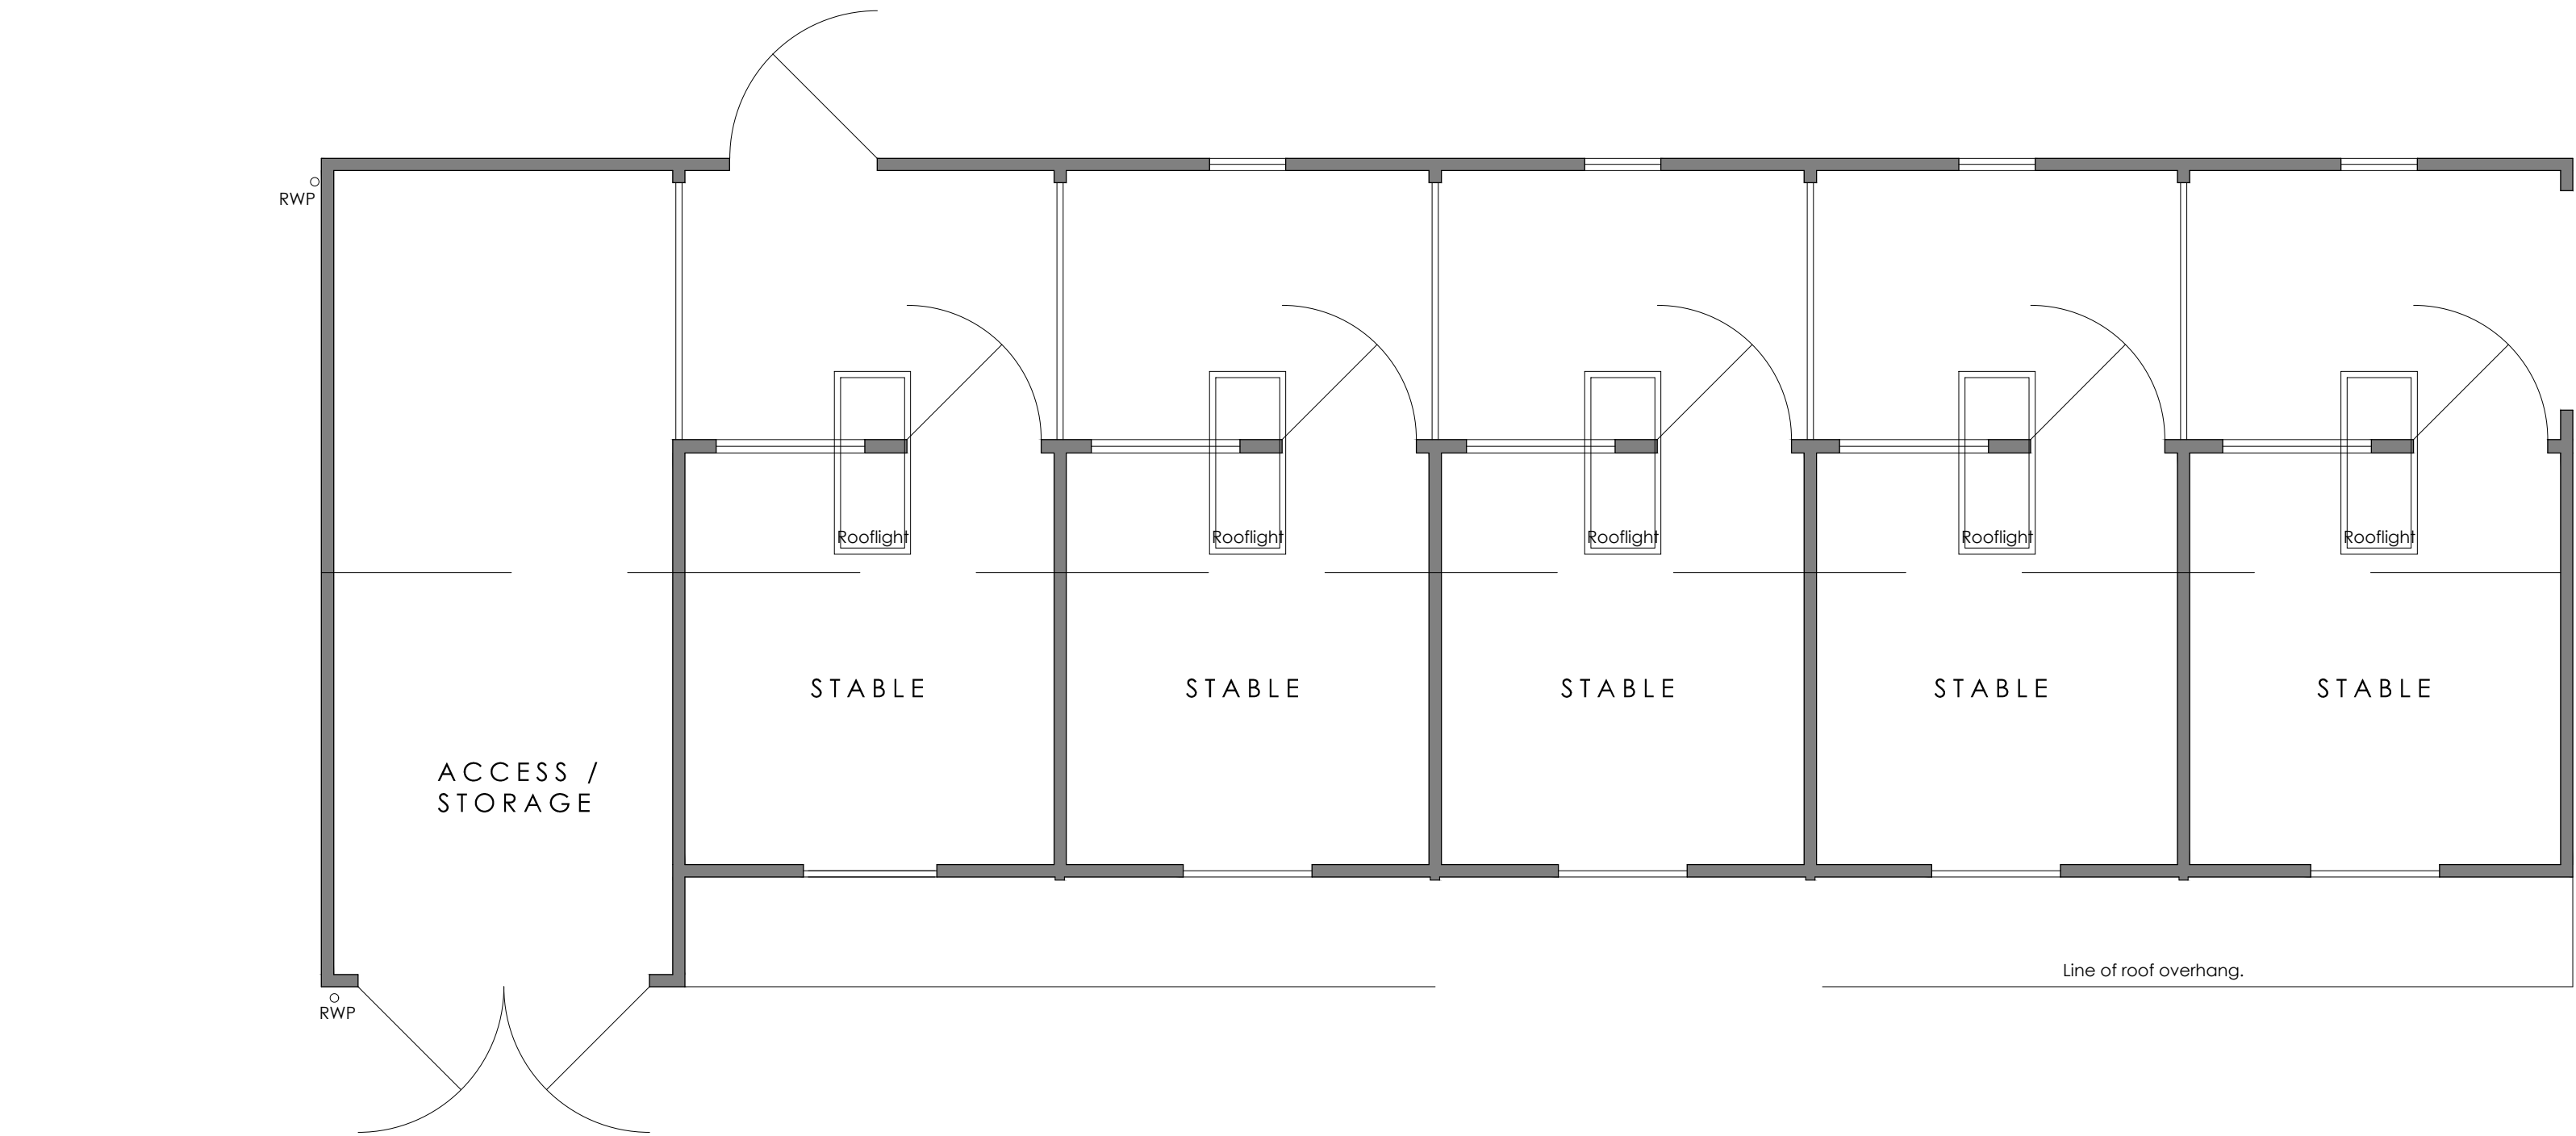


GROUND FLOOR PLAN_
AS EXISTING
Scale 1:50

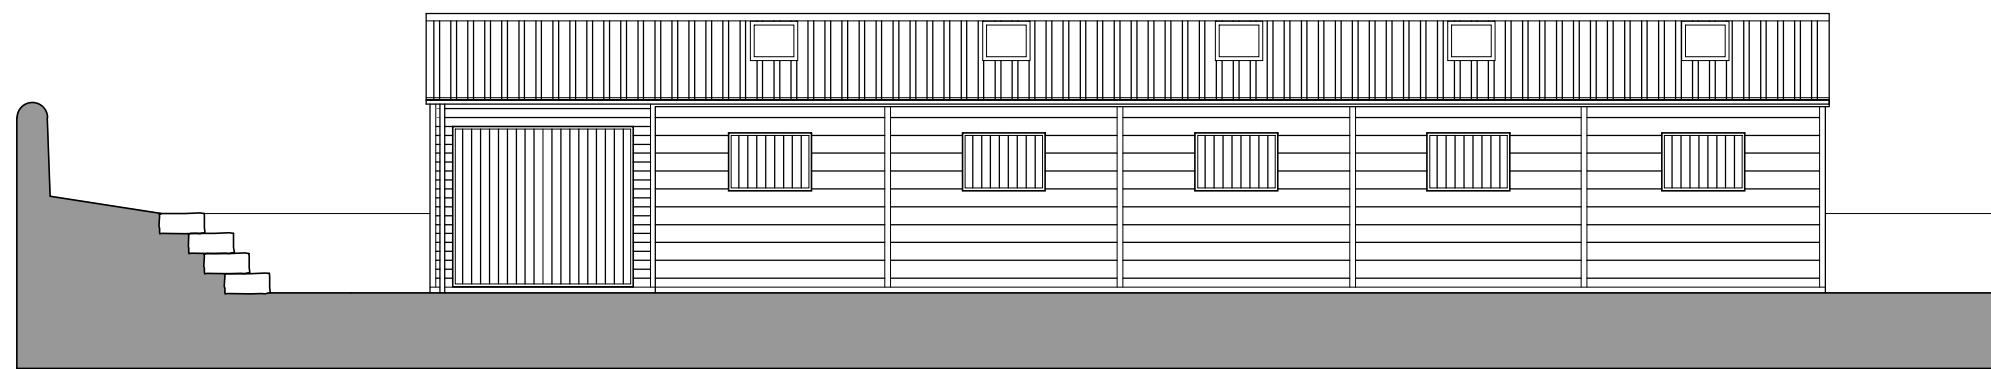


FRONT [SOUTH] ELEVATION_
AS EXISTING
Scale 1:100

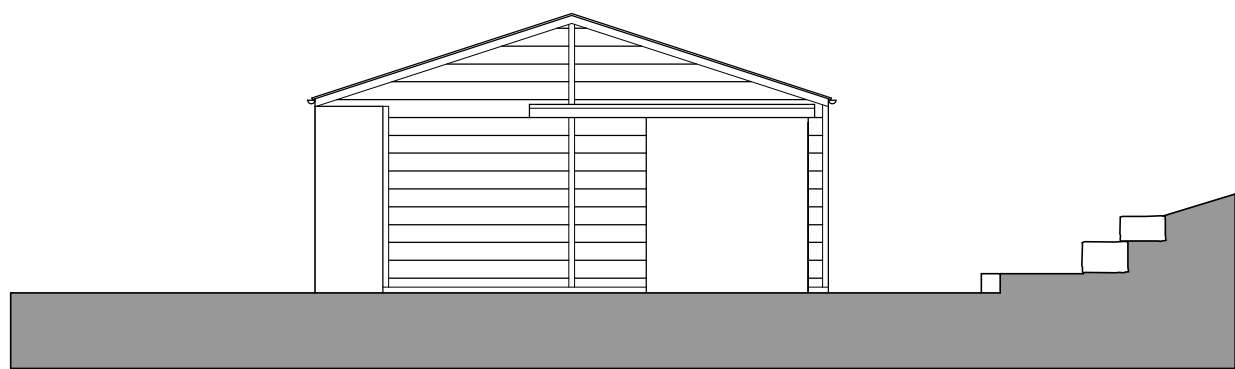

SIDE [EAST] ELEVATION_
AS EXISTING
Scale 1:100

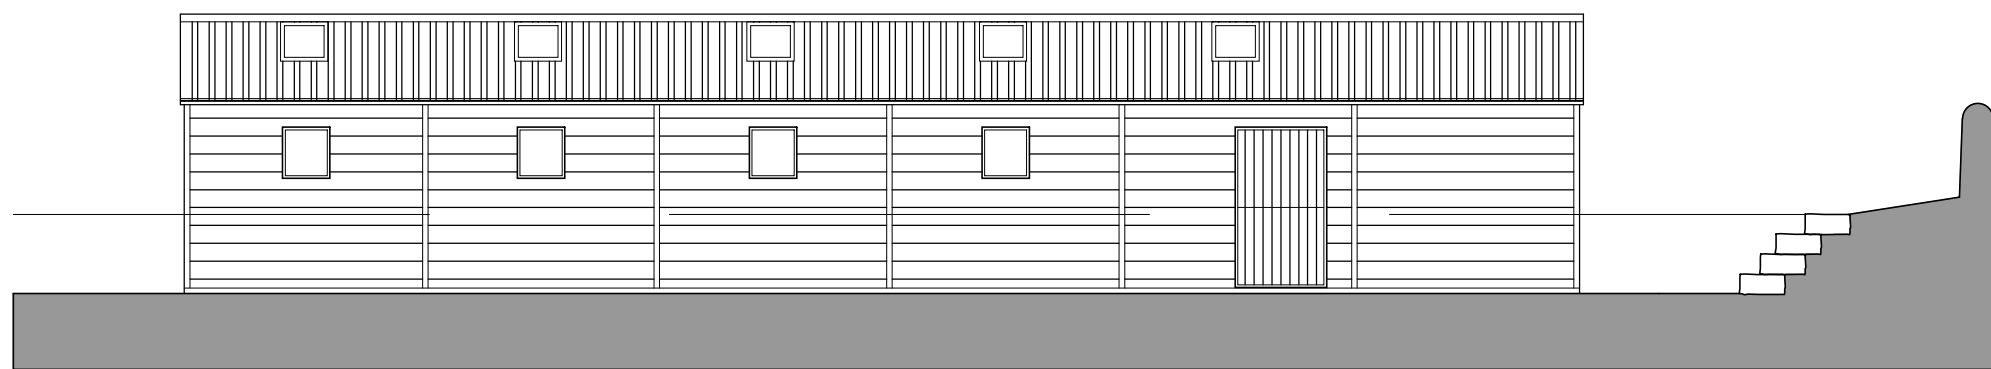

REAR [NORTH] ELEVATION_
AS EXISTING
Scale 1:100

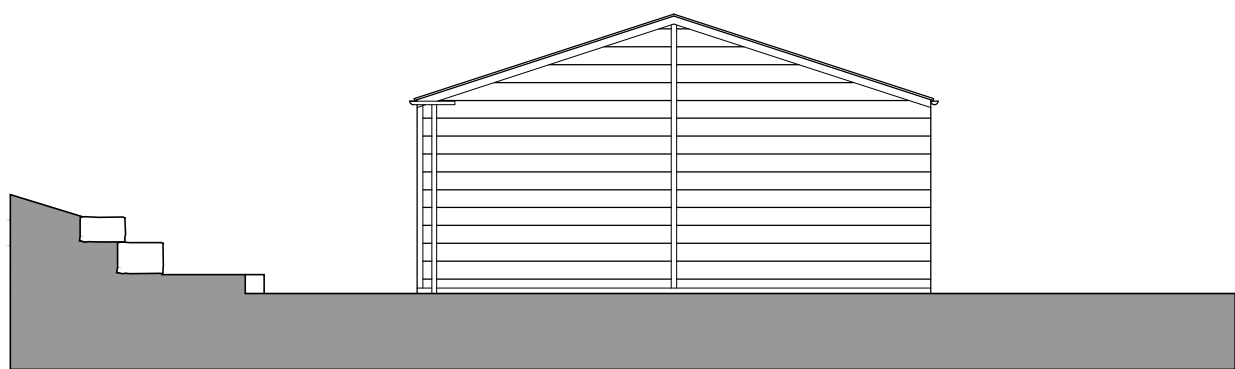

SIDE [WEST] ELEVATION_
AS EXISTING
Scale 1:100

Rev_ Date_ Amendments_ By_ Apr'd_

Eight_

OneTwo

Architects

Tel_ +44 [0]7761 570735
Email_ mail@eightonetwo.co.uk
www.eightonetwo.co.uk
Studio A5 Brooke's Mill, Armitage Bridge, Huddersfield, HD4 7NR

Drawing Status_
PLANNING

Client_
MR + MRS DOWEN

Project_
RE-DEVELOPMENT OF THE PIGGARY_ BURNT PLATS LANE,
SLAITHWAITE

Drawing Title_
AS EXISTING_ GROUND FLOOR PLAN + ELEVATIONS

Drawing Scale_ 1:50 1:100
Drawn By_ JdL
Checked By_ JdL

Paper Size_ A1
Drawn Date_ APRIL 2024
Checked Date_ APRIL 2024

Drawing Number_
24_803 020