


Notes_

PLANNING

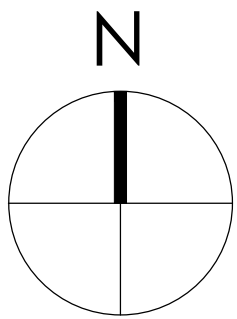


0 500 1000 1500 2000 2500mm
SCALE 1:50


0 1000 2000 3000 4000 5000mm
SCALE 1:100

Note:
Surrounding contextual buildings and information are based on received ordinance survey drawings and are shown for illustrative purposes only. assumed site boundary is subject to confirmation to legal confirmation


Note:
Information is based on OS map and received information and is subject to full topographical survey.
Assumed site boundary and site constraints subject to legal confirmation.
All Legal easements and extent of existing underground services locations are subject to confirmation.

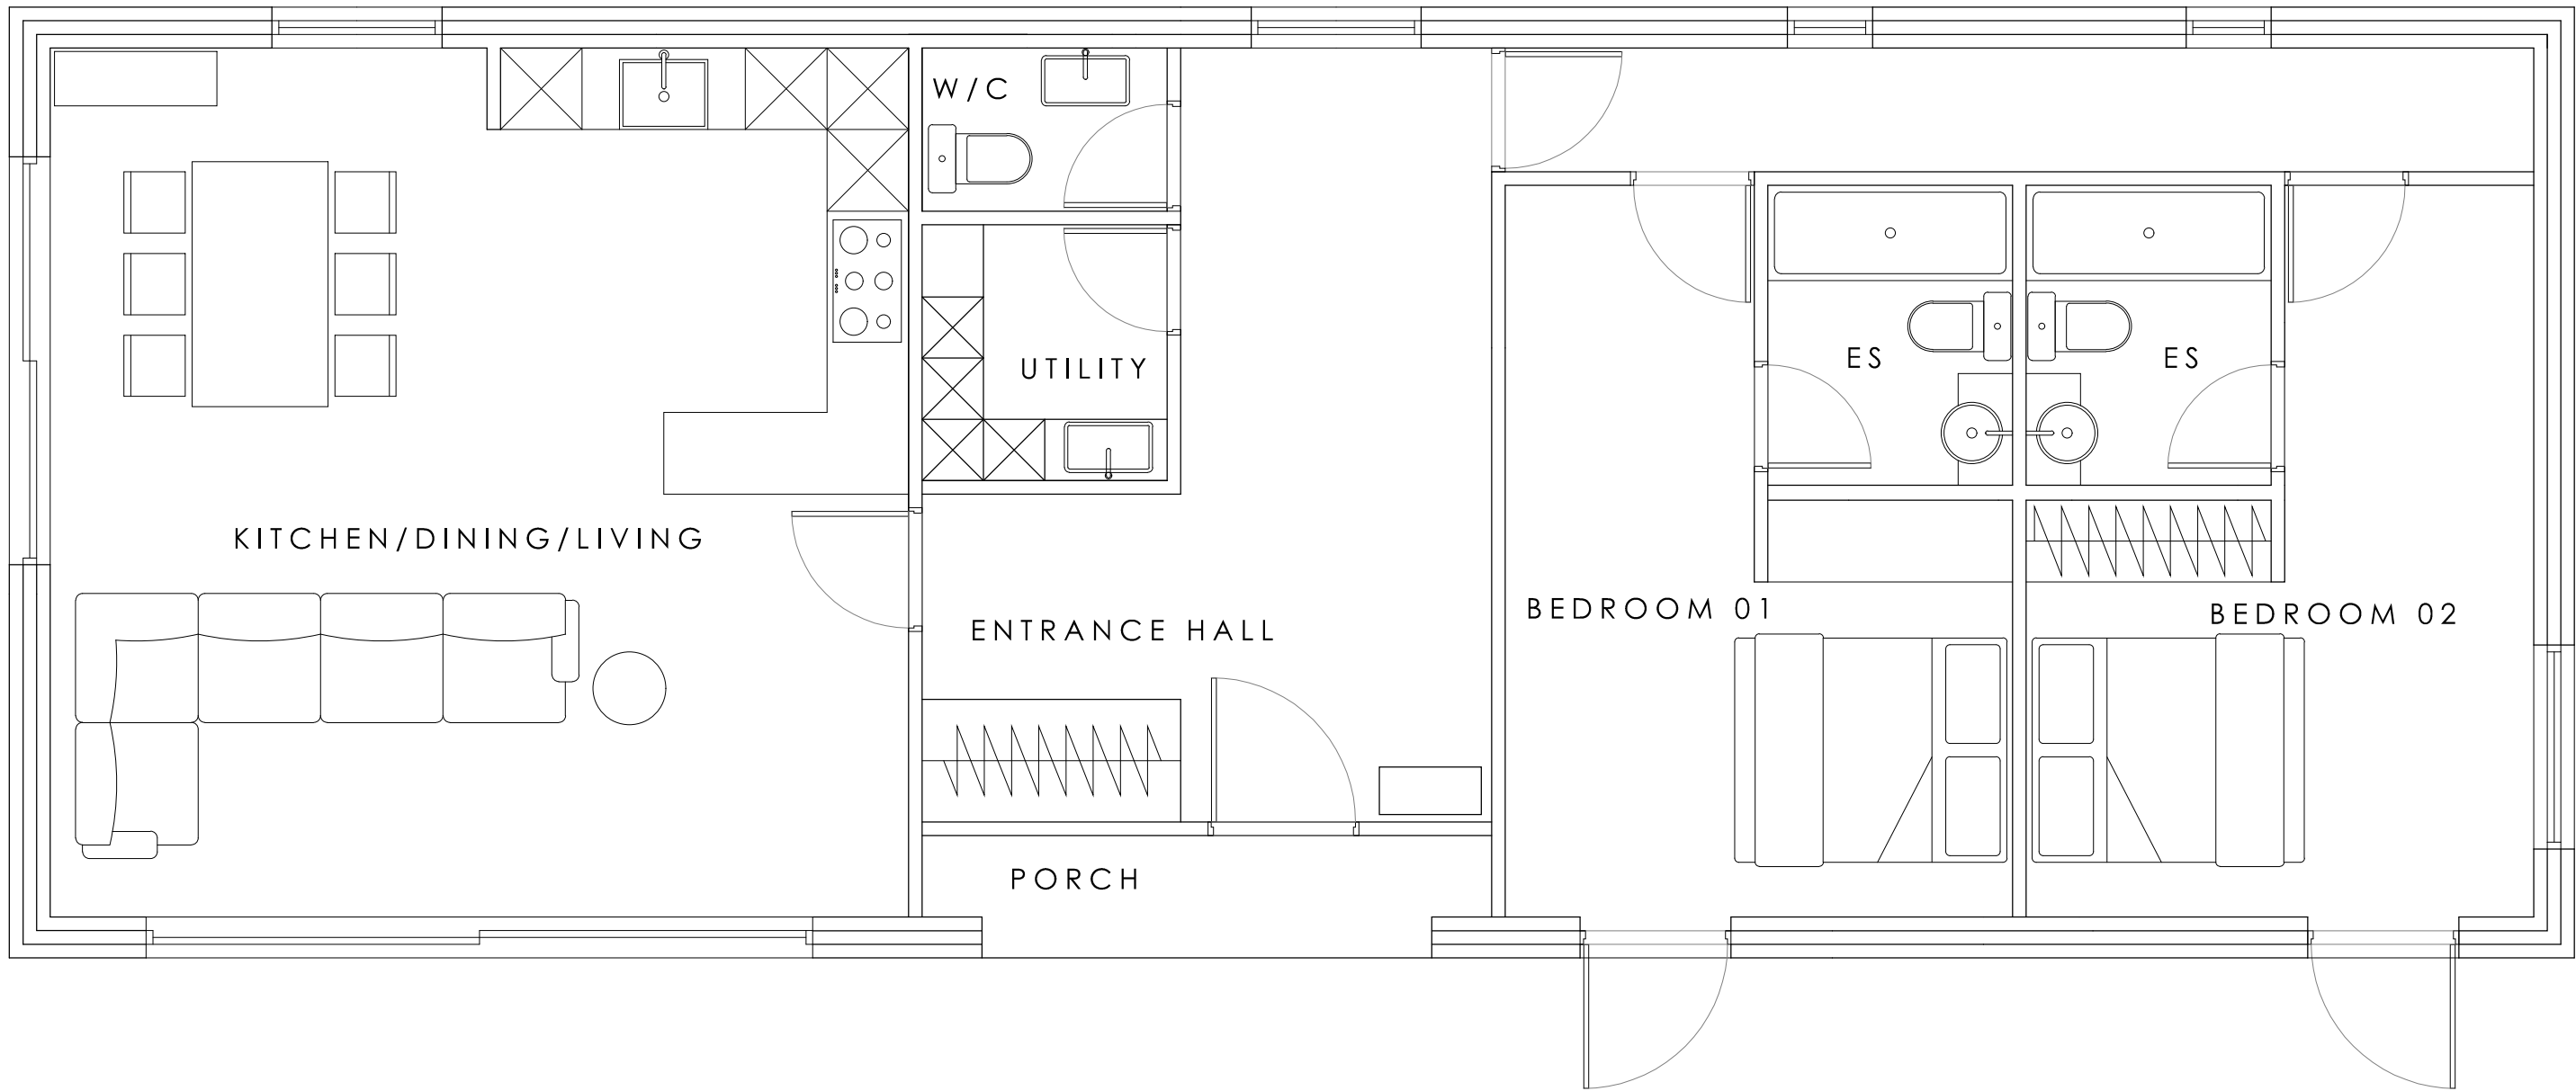


GROUND FLOOR PLAN_
AS PROPOSED
Scale 1.50

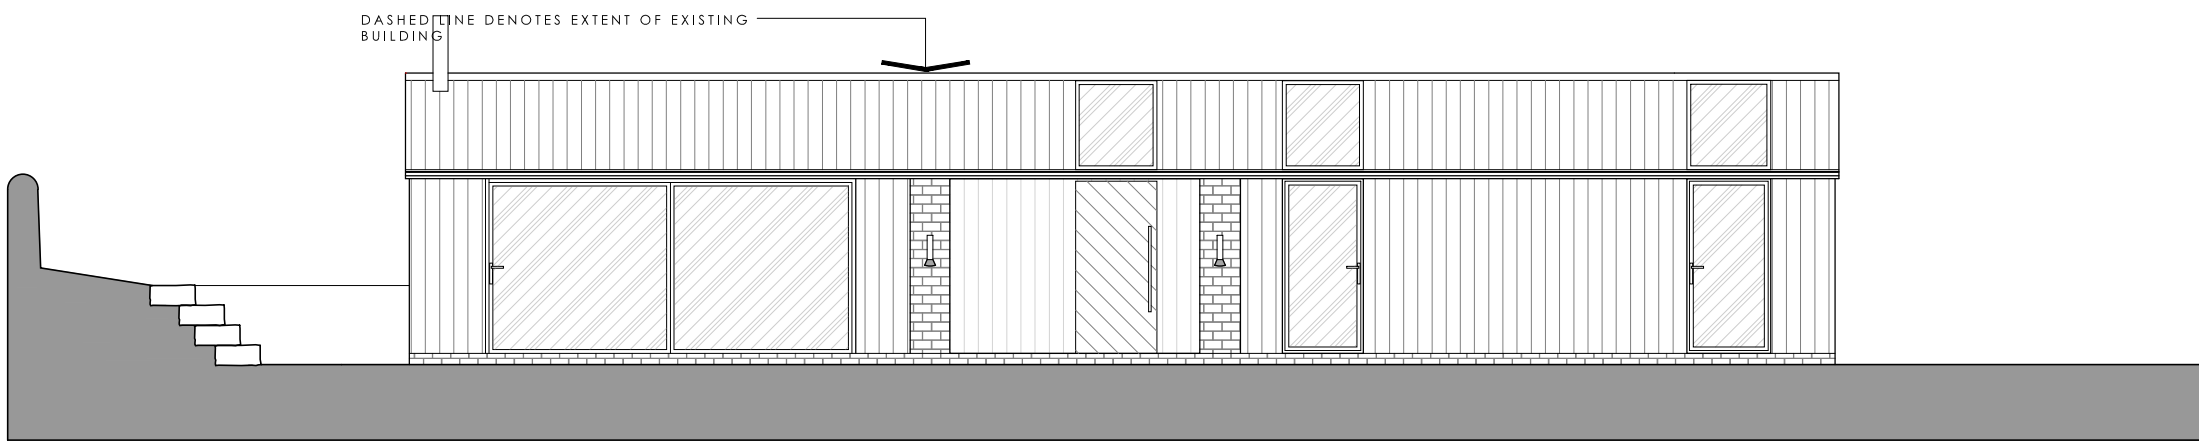


FRONT [SOUTH] ELEVATION_
AS PROPOSED
Scale 1.100

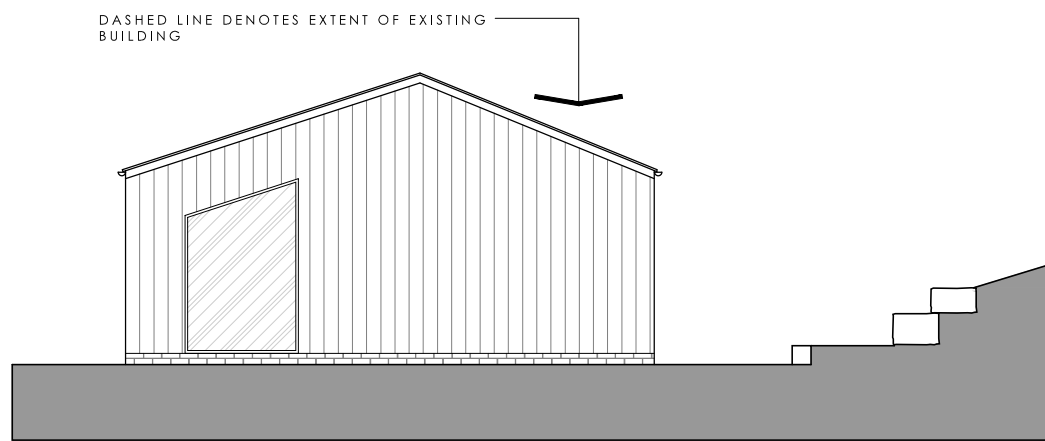

SIDE [EAST] ELEVATION_
AS PROPOSED
Scale 1.100

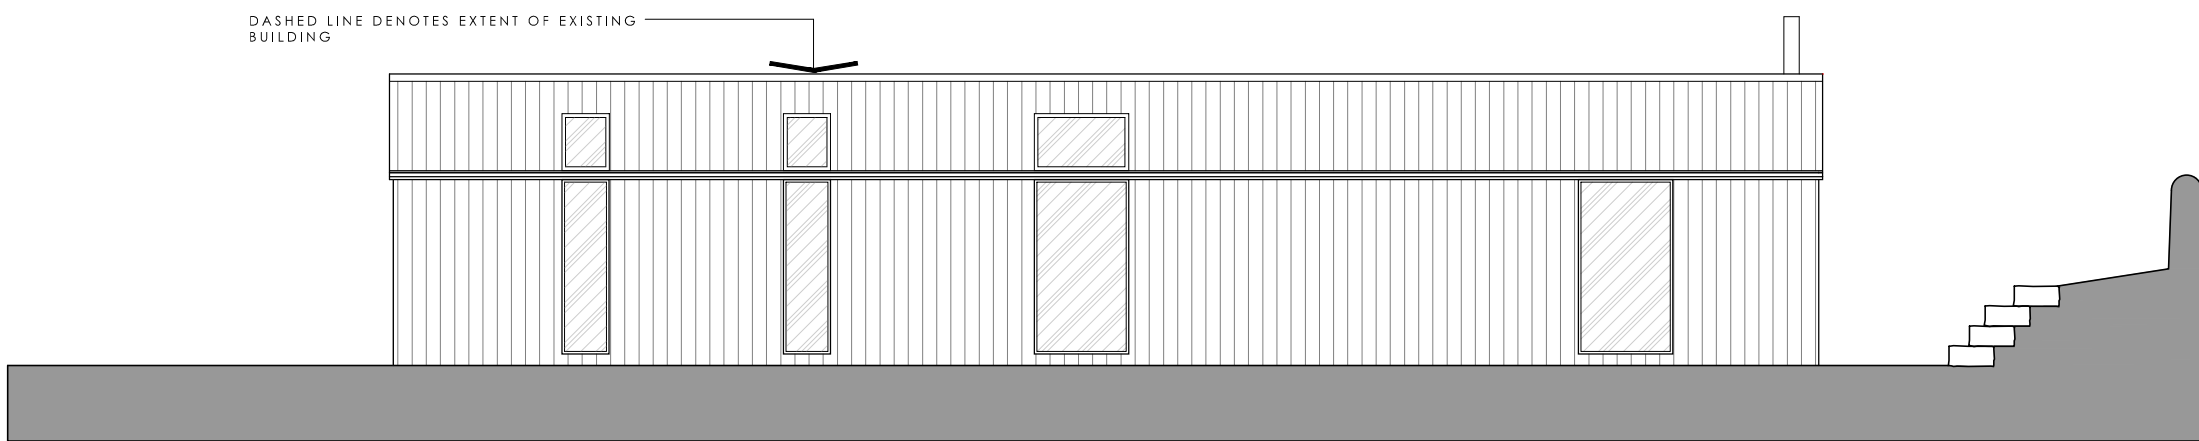

REAR [NORTH] ELEVATION_
AS PROPOSED
Scale 1.100

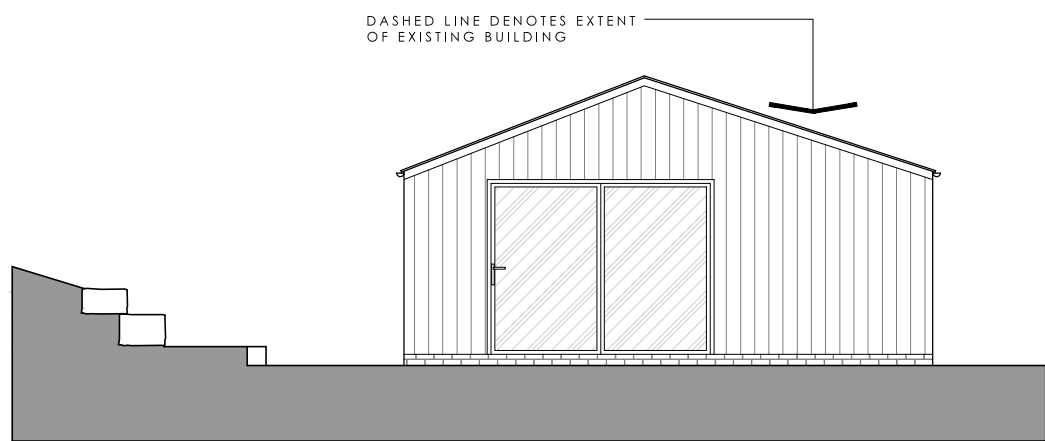

SIDE [WEST] ELEVATION_
AS PROPOSED
Scale 1.100

A.	29/09/25	Updated to planners comments	Jd.	Jd.
Rev.	Date.	Amendments.	By.	App'd.

Eight OneTwo

Architects

Tel_ +44 [0]7761 570735
Email_ mail@eightonetwo.co.uk
www.eightonetwo.co.uk
Studio A5_Brooke's Mill_Armitage Bridge_Huddersfield_HD4 7NR

Drawing Status_

PLANNING

Client_

MR + MRS DOWEN

Project_

RE-DEVELOPMENT OF THE PIGGARY_ BURNT PLATS LANE_ SLAITHWAITE

Drawing Title_

AS PROPOSED_ GROUND FLOOR PLAN + ELEVATIONS

Drawing Scale_

1:50 1:100

Drawn By_

JdL

Checked By_

JdL

Paper Size_

A1

Drawn Date_

APRIL 2024

Checked Date_

APRIL 2024

Drawing Number_

24_803 024 A