


Notes_

PLANNING

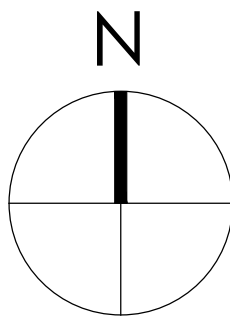

0 500 1000 1500 2000 2500mm
SCALE 1:50

Note:
Surrounding contextual buildings and information are based on received ordinance survey drawings and are shown for illustrative purposes only. assumed site boundary is subject to confirmation to legal confirmation

Note:
Information is based on OS map and received information and is subject to full topographical survey. Assumed site boundary and site constraints subject to legal confirmation. All Legal easements and extent of existing underground services locations are subject to confirmation.

KEY

B.	01/10/25	Updated to planners comments	Jal.	Jal.
A.	29/09/25	Updated to planners comments	Jal.	Jal.
Rev.	Date	Amendments	By	Appl

Eight_

OneTwo

Architects

Tel_ +44 [0]7761 570735
Email_mail@eightonetwo.co.uk
www.eightonetwo.co.uk
Studio A5_Brooke's Mill_Armitage Bridge_Huddersfield_HD4 7NR

Drawing Status_
PLANNING

Client_
MR + MRS DOWEN


Project_
RE-DEVELOPMENT OF THE PIGGARY_ BURNT PLATTS LANE_ SLAITHWAITE

Drawing Title_
AS PROPOSED_ ROOF PLAN

Drawing Scale_ 1:50	Drawn By_ Jal	Checked By_ Jal
------------------------	------------------	--------------------

Paper Size_ A1	Drawn Date_ APRIL 2024	Checked Date_ APRIL 2024
-------------------	---------------------------	-----------------------------

Drawing Number_
24_803 025 B

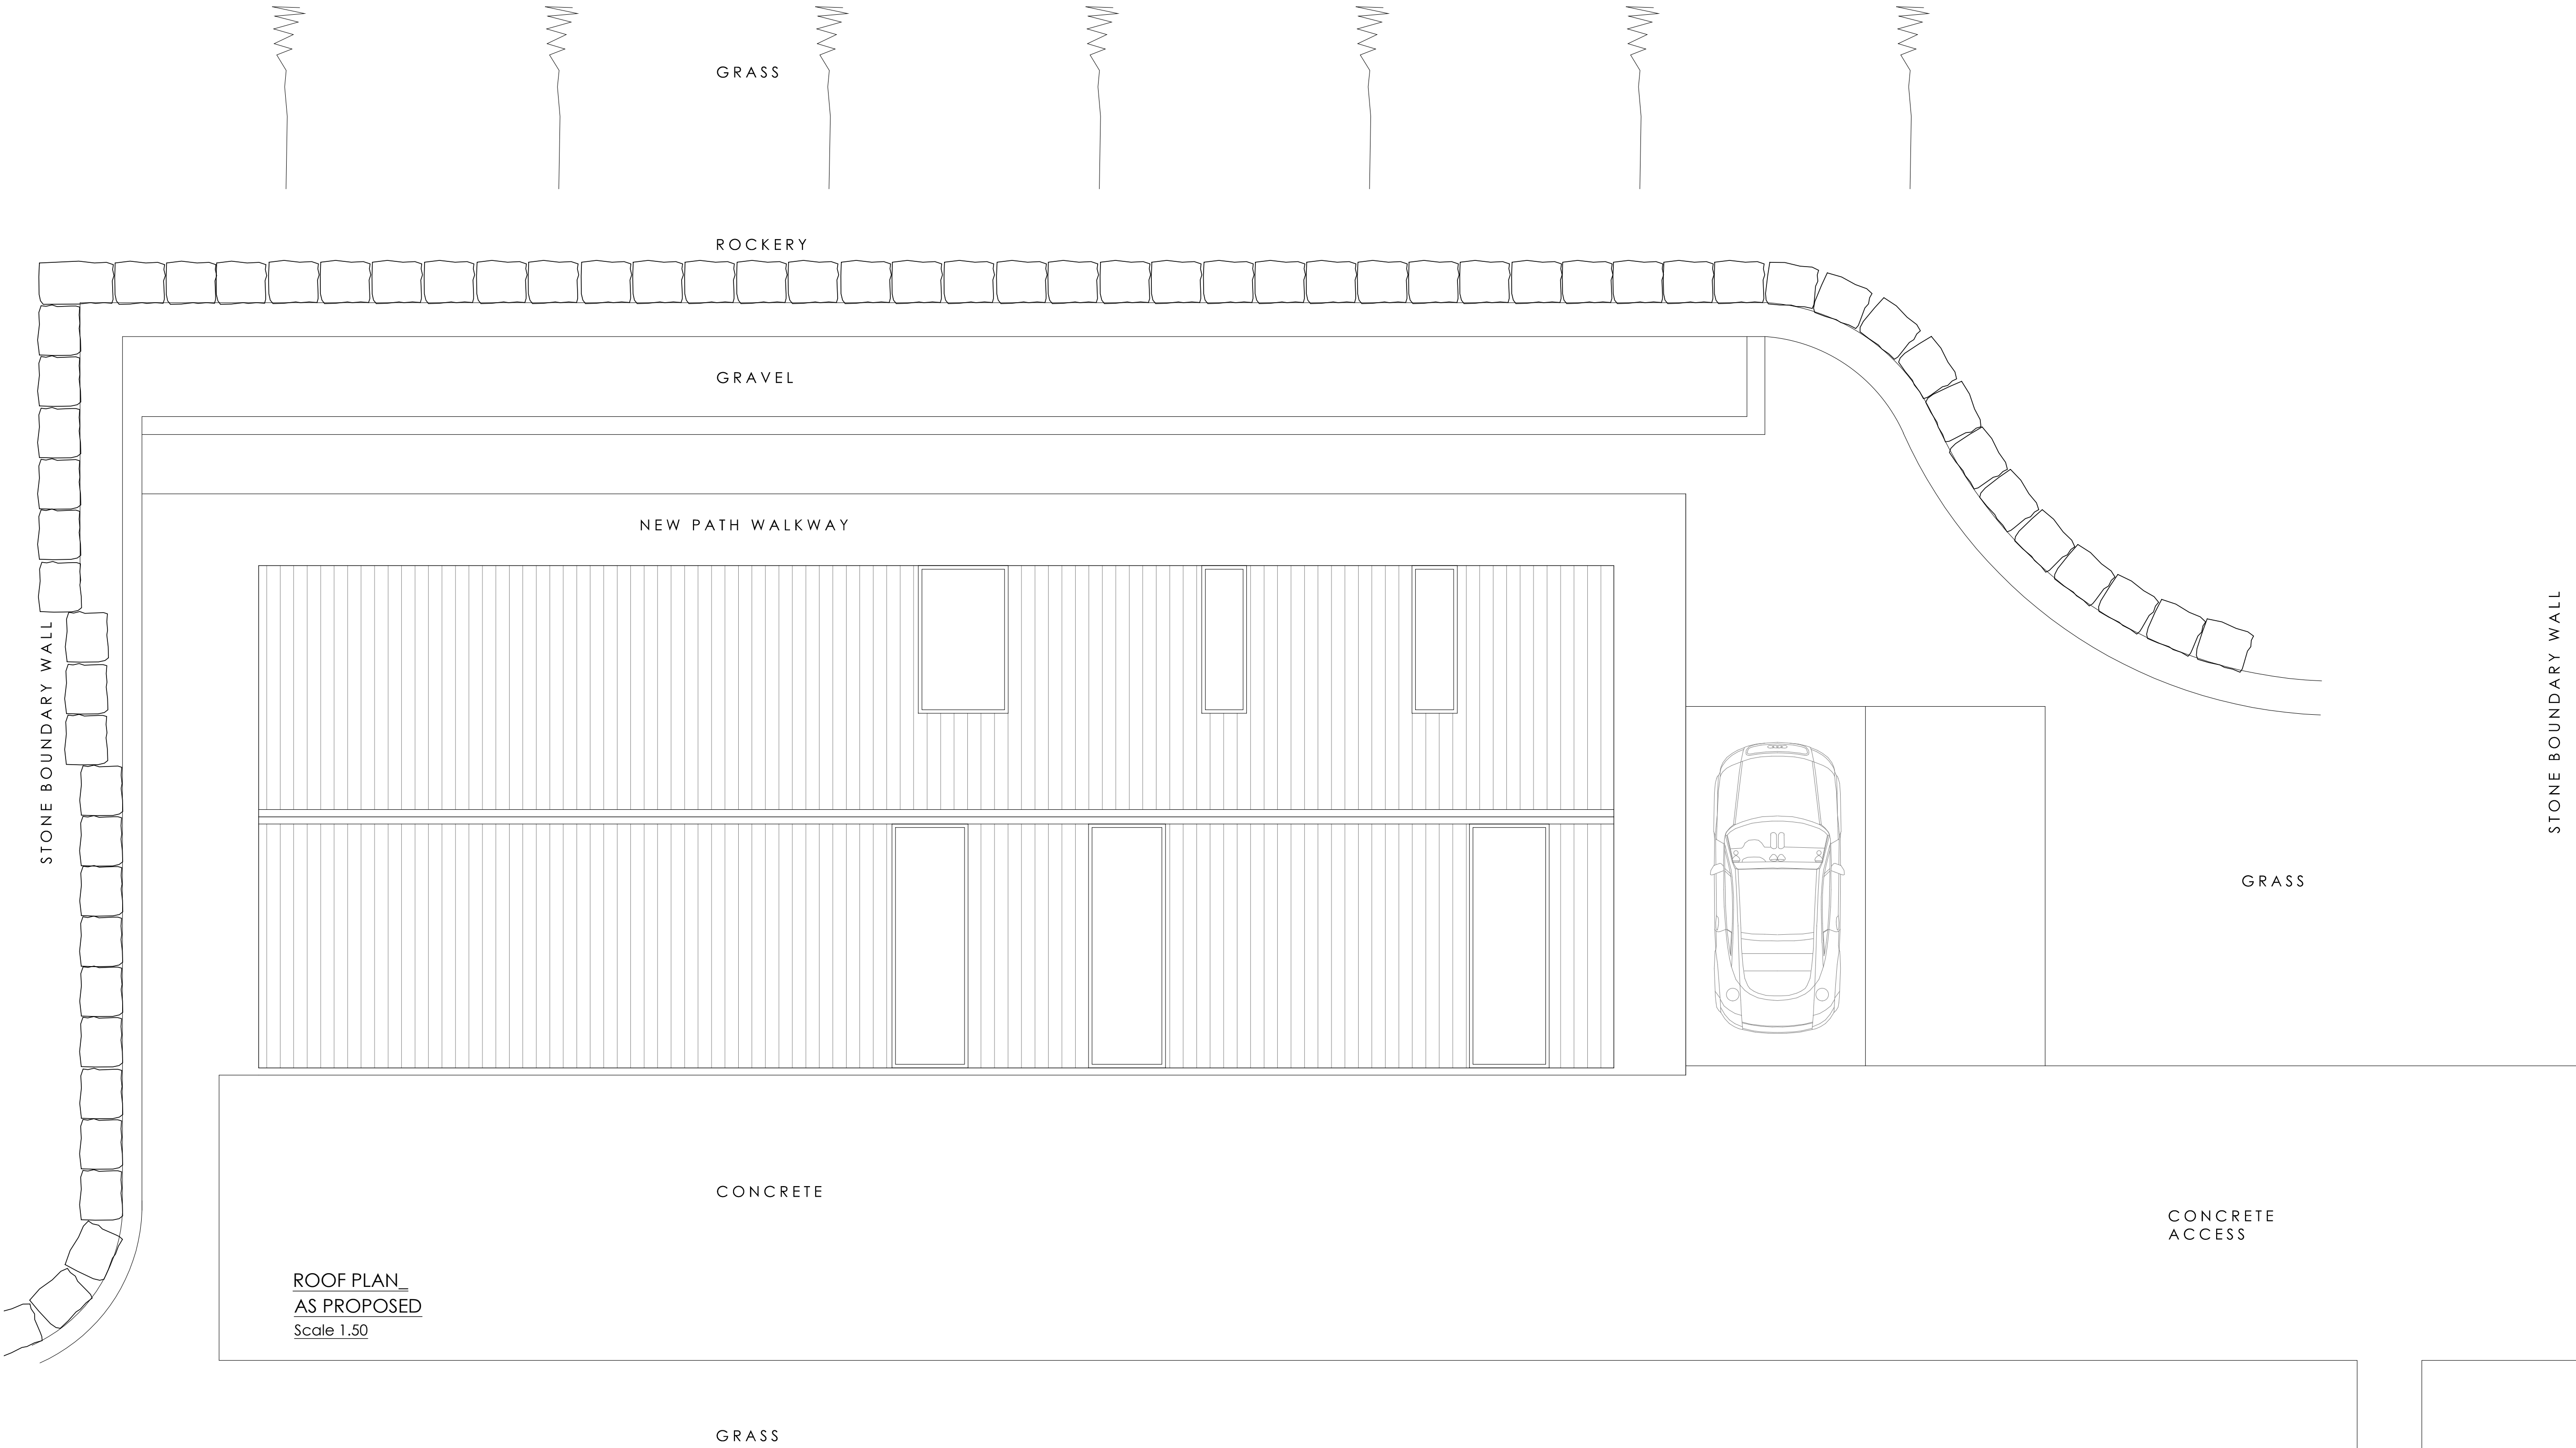

ROOF PLAN_
AS PROPOSED
Scale 1:50