



NOTES:
 This drawing is copyright and shall not be reproduced without permission of 363 Architecture.
 Do not scale from this drawing, use figured dimensions only.
 It is the Contractors responsibility to check all dimensions on site.
 It is the Contractors responsibility to ensure compliance with the Building Regulations.
 This drawing is to be read in conjunction with all Structural Engineers drawings.
 This drawing is to be read in conjunction with all relevant drawings and schedules

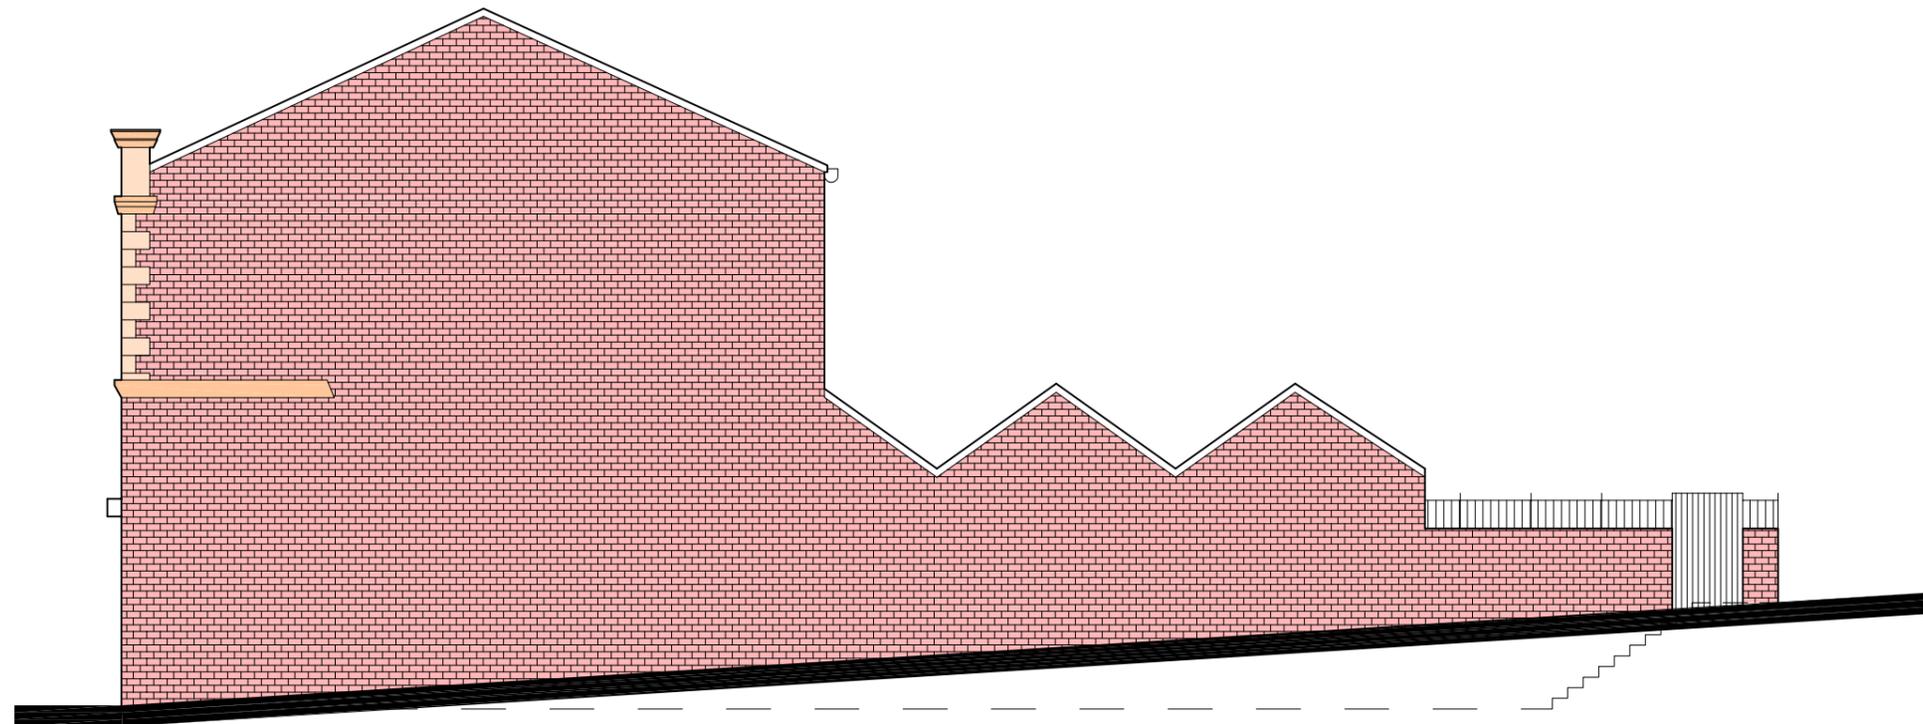

EXISTING WEST ELEVATION
 - 1:100 @A3

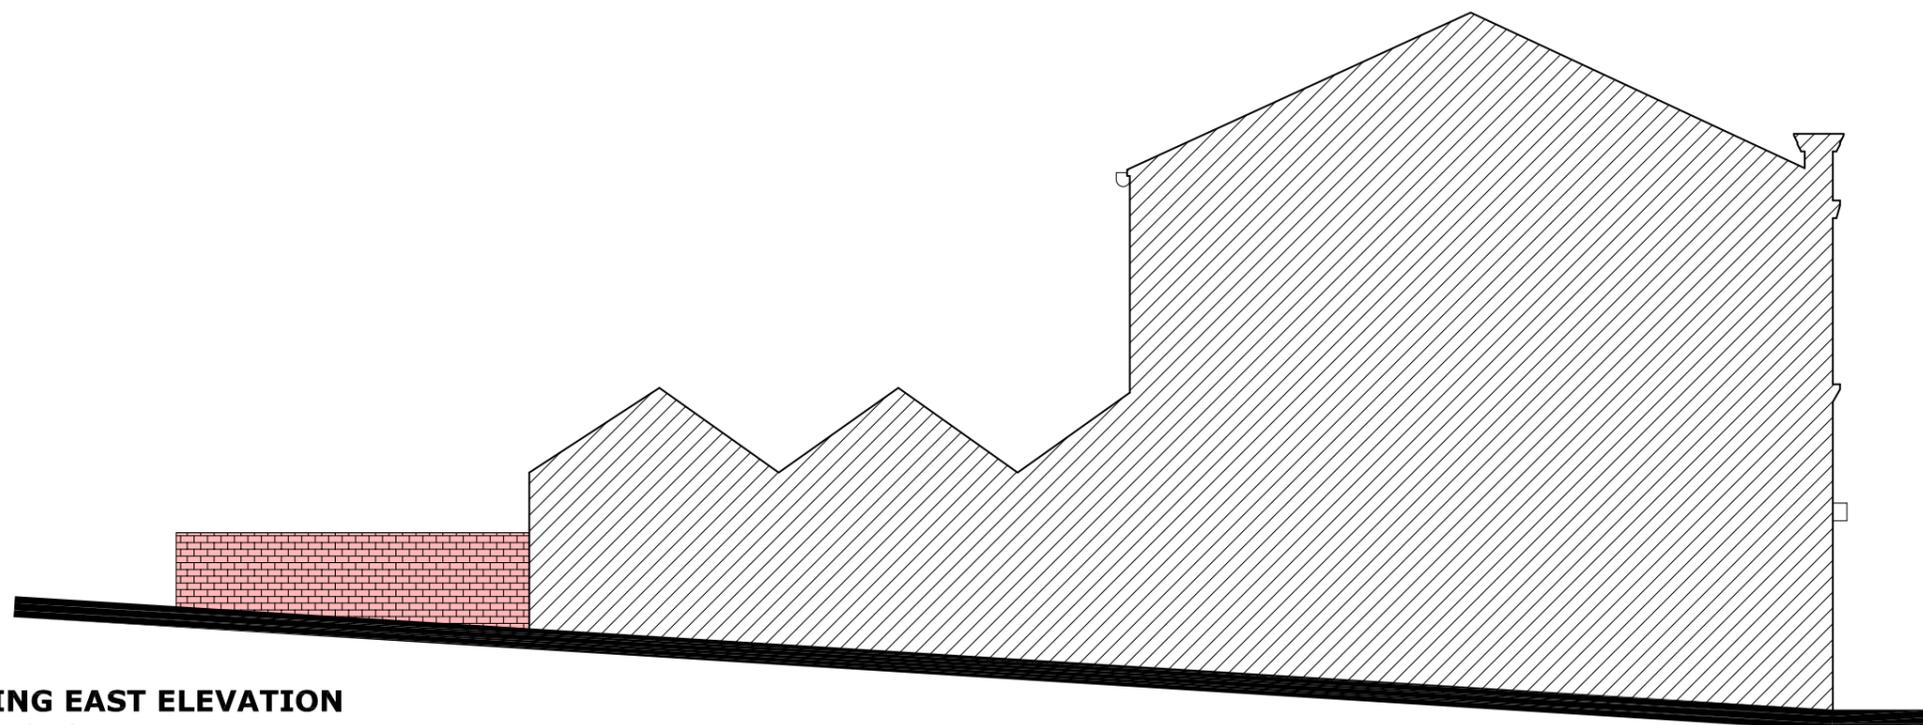

EXISTING EAST ELEVATION
 - 1:100 @A3

363Architecture

t: -07940047391 -01274656053

e: info@363architecture.com

w: www.363architecture.com

985 Leeds Road, Bradford, BD3 7ND

DRAWING TITLE:

EXISTING E&W ELEVATIONS

DATE:	SCALE:	SHEET SIZE:
JULY 2024	1:100	A3

REF:	EE-02
------	-------

STATUS: PLANNING

CLIENT: NYK BATLEY

PROJECT ADDRESS:
 43 COMMERCIAL ST,
 BATLEY, WF17 5EP