


NOTES:
 This drawing is copyright and shall not be reproduced without permission of 363 Architecture.
 Do not scale from this drawing, use figured dimensions only.
 It is the Contractors responsibility to check all dimensions on site.
 This drawing is to be read in conjunction with all Structural Engineers drawings.
 This drawing is to be read in conjunction with all relevant drawings and schedules

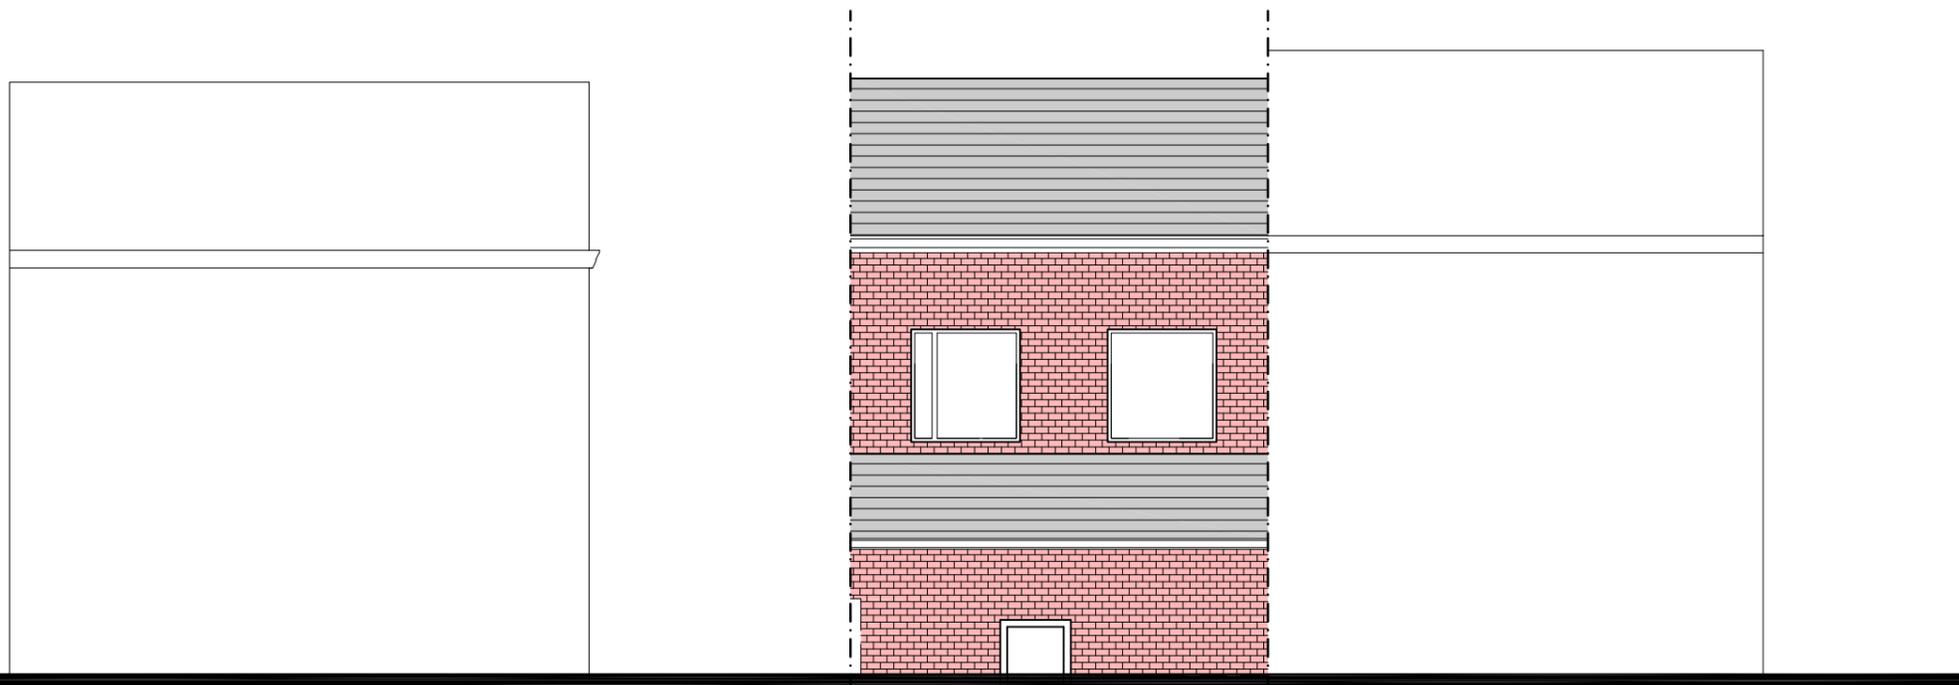

EXISTING NORTH ELEVATION
 - 1:100 @A3



EXISTING SOUTH ELEVATION
 - 1:100 @A3

363 Architecture

t: -07940047391 -01274656053
 e: info@363architecture.com
 w: www.363architecture.com
 985 Leeds Road, Bradford, BD3 7ND

DRAWING TITLE:
EXISTING N&S ELEVATION

| | | |
|-----------|--------|-------------|
| DATE: | SCALE: | SHEET SIZE: |
| JULY 2024 | 1:100 | A3 |

REF:
 EE-01

STATUS: **PLANNING**

CLIENT:
 NYK BATLEY

PROJECT ADDRESS:
 43 COMMERCIAL ST,
 BATLEY, WF17 5EP