


Notes_

PLANNING

0 1000 2000 3000 4000 5000mm
SCALE 1:100

0 500 1000 1500 2000 2500mm
SCALE 1:50

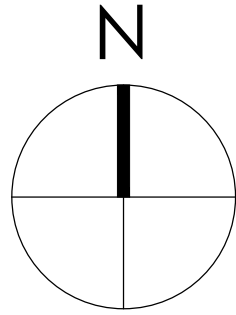

Note:
Surrounding contextual buildings and information are based on received ordnance survey drawings and are shown for illustrative purposes only, assumed site boundary is subject to confirmation to legal confirmation

Note:
Information is based on OS map and received information and is subject to full topographical survey.
Assumed site boundary and site constraints subject to legal confirmation.
All legal easements and extent of existing underground services locations are subject to confirmation.

B_	12/12/24	Updated to planning / conservation comments	Jal.	Jal.
A_	05/12/24	Updated to planning / conservation comments	Jal.	Jal.
Rev_	Date_	Amendments_	By_	App'd_

Eight_OneTwo

Architects

Tel_ +44 [0]7761 570735
Email_ mail@eightonetwo.co.uk
www.eightonetwo.co.uk
Studio A5 Brooke's Mill_Armitage Bridge_Huddersfield_HD4 7NR

Drawing Status_

PLANNING

Client_

MR LEES

Project_

THE OLD READING ROOMS_THE VILLAGE_ FARNLEY TYAS_ HUDDERSFIELD

Drawing Title_

AS PROPOSED_ SITE PLAN_FLOOR PLAN_ELEVATIONS

Drawing Scale_

1:100/50

Drawn By_

N/A

Checked By_

Jal

Paper Size_

A1

Drawn Date_


JULY 2024

Checked Date_

JULY 2024

Drawing Number_


24_811_101 B

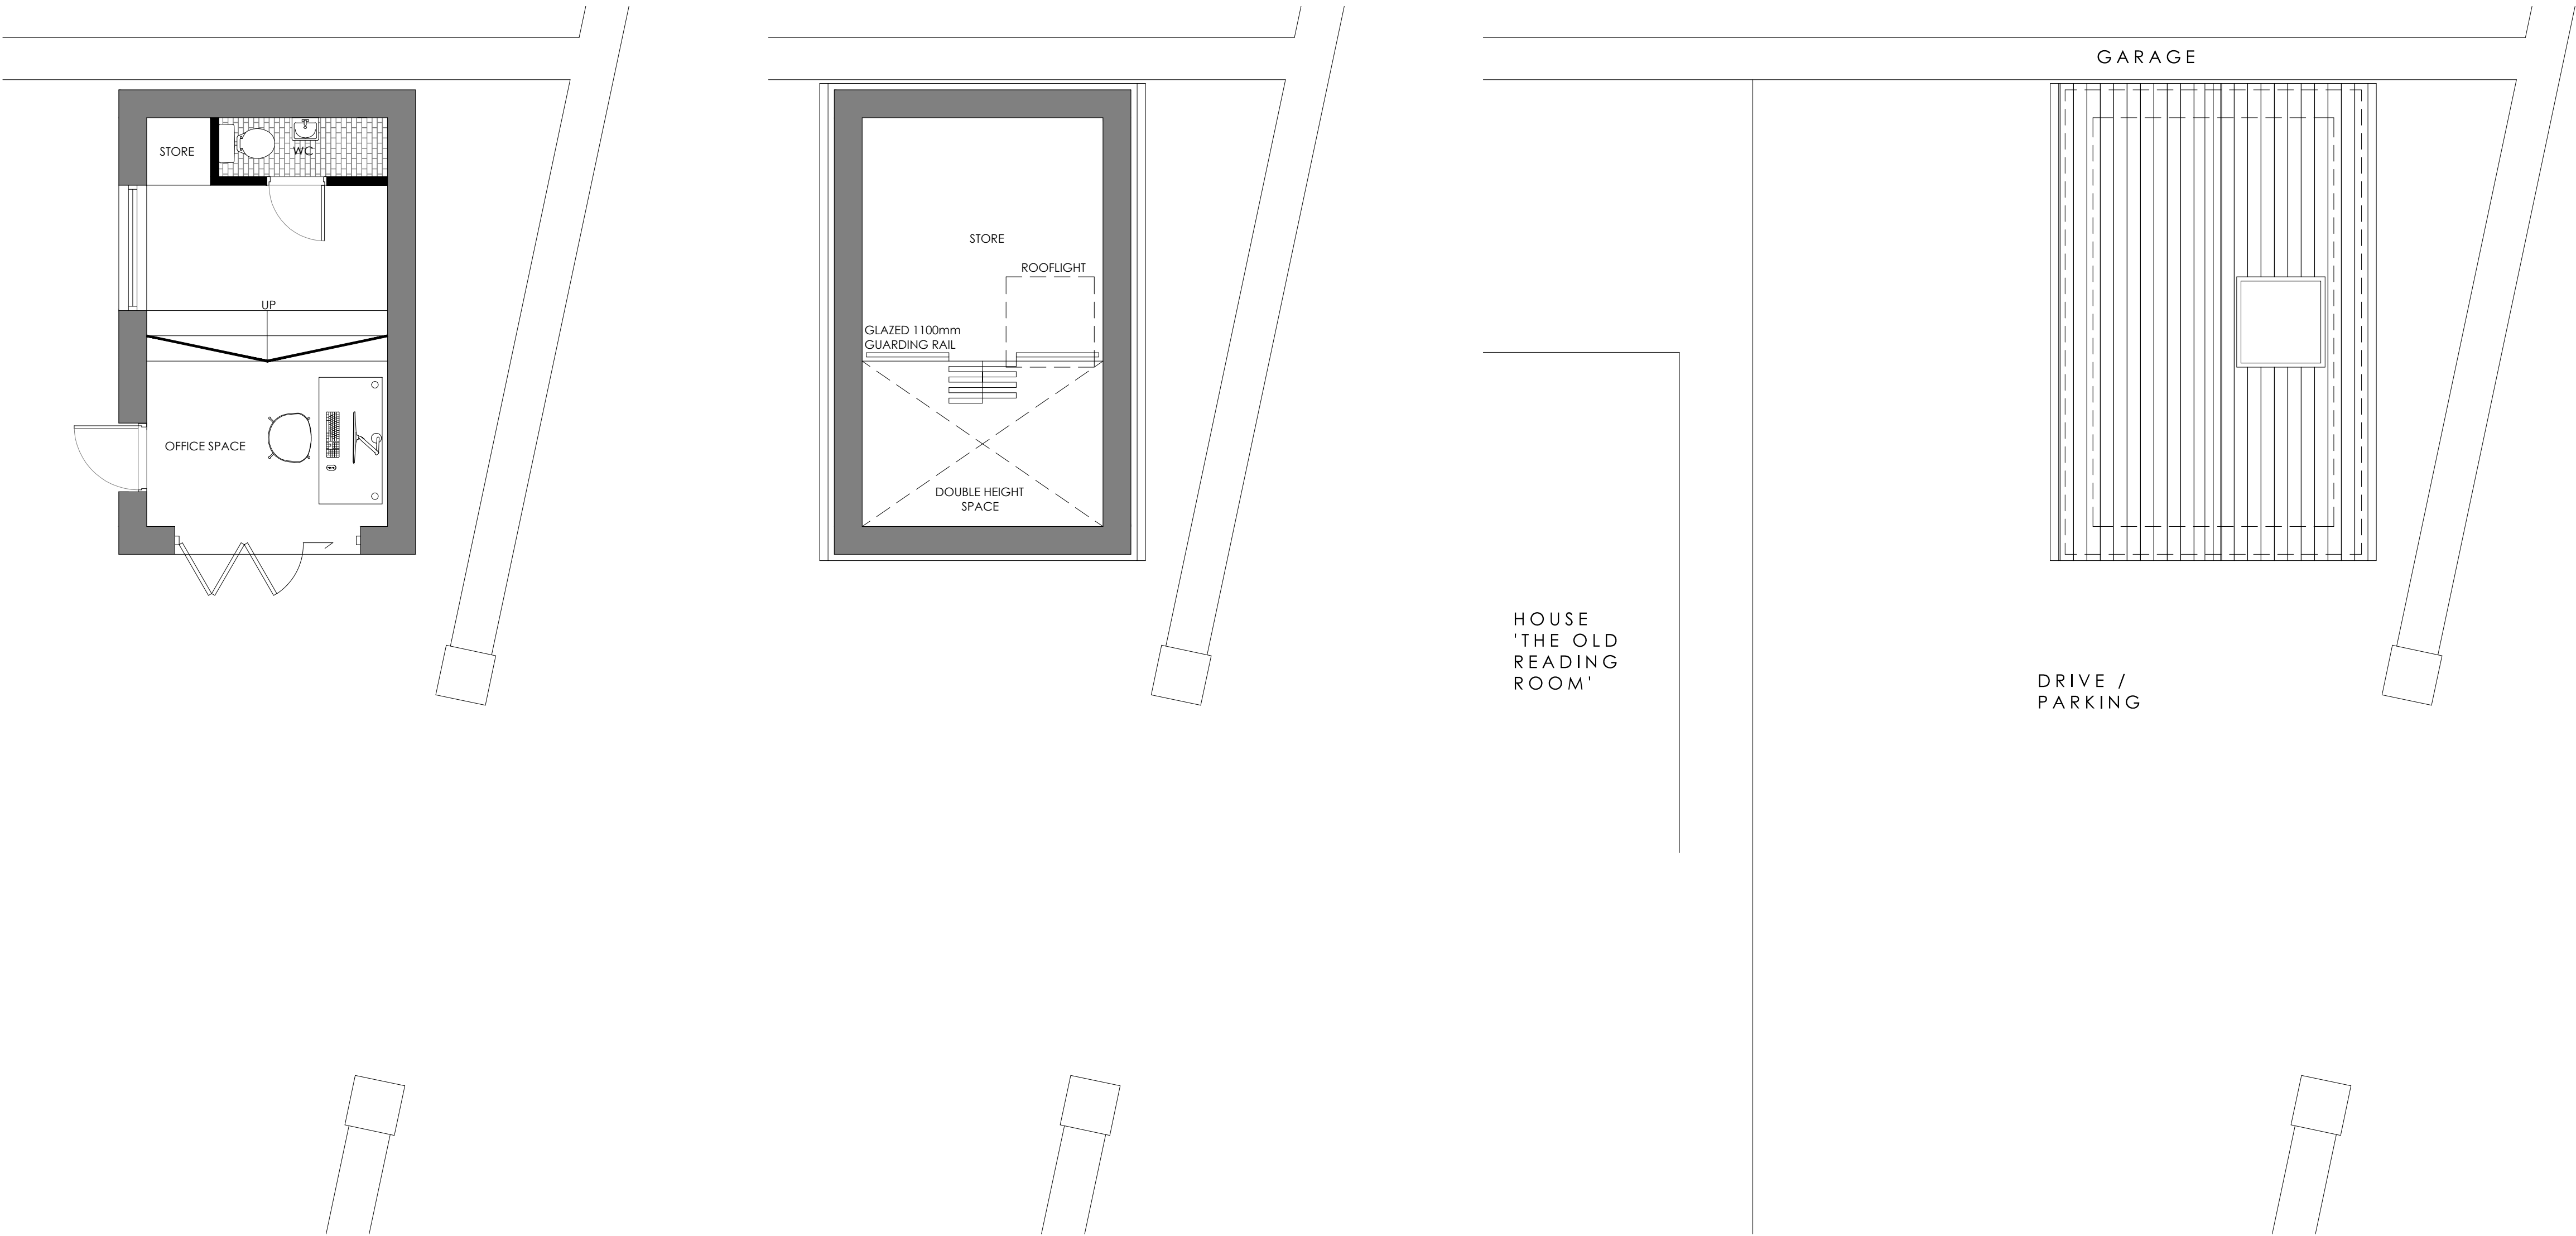


GROUND FLOOR PLAN
AS PROPOSED_ OPTION 02
Scale 1:50

FIRST FLOOR PLAN
AS PROPOSED_ OPTION 02
Scale 1:50


FIRST FLOOR PLAN
AS PROPOSED
Scale 1:50

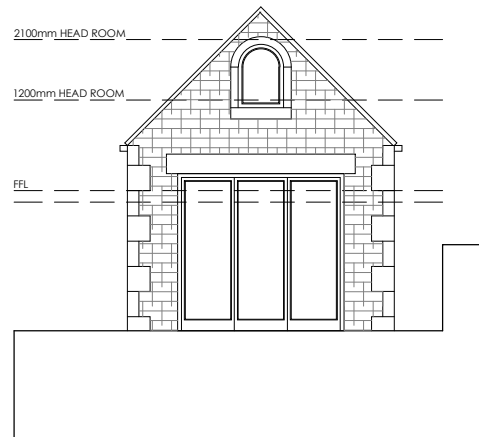


FRONT ELEVATION_
AS PROPOSED_
Scale 1:100

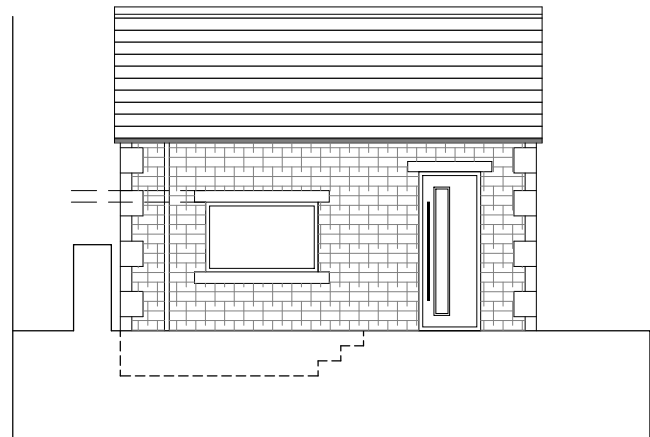

SIDE ELEVATION_
AS PROPOSED_
Scale 1:100

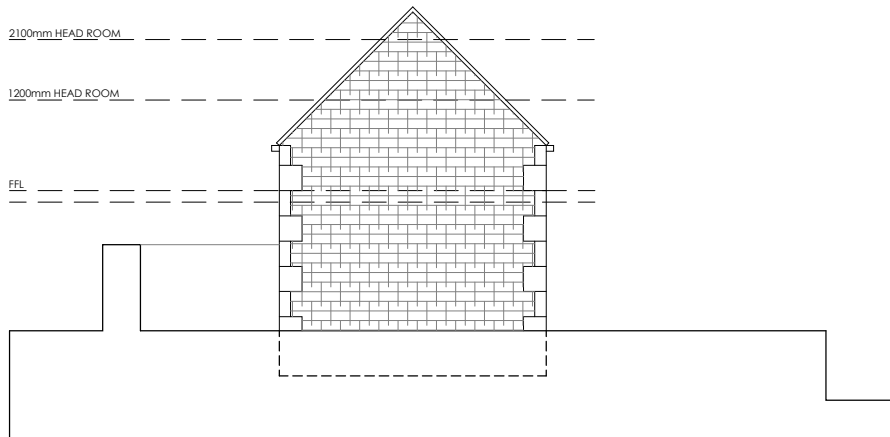

REAR ELEVATION_
AS PROPOSED_
Scale 1:100

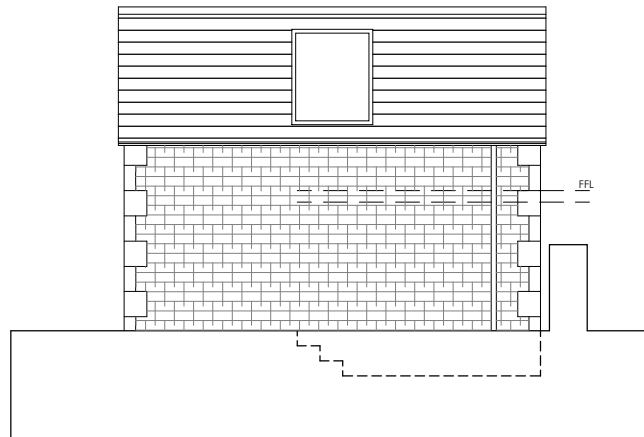

SIDE ELEVATION_
AS PROPOSED_
Scale 1:100