



South East Elevation 1:100

North East Elevation 1:100

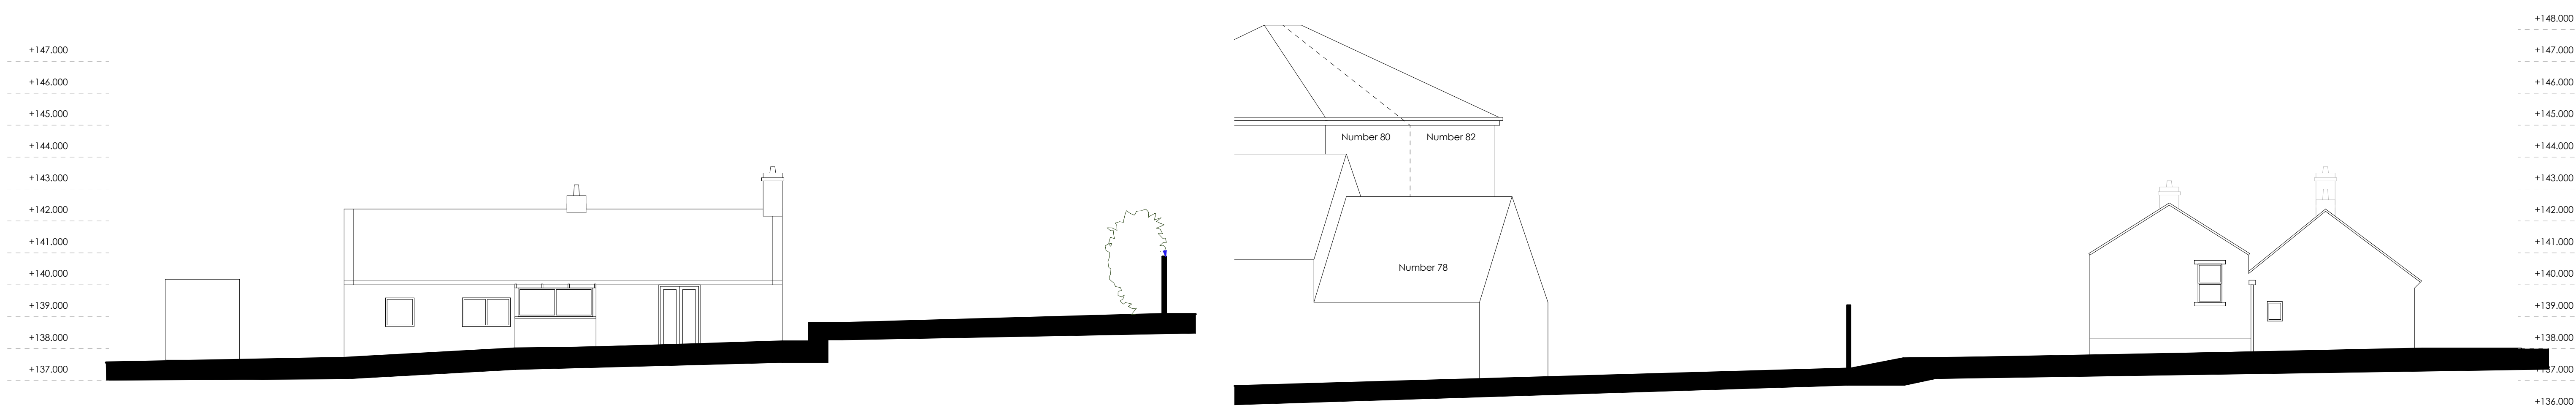


South West Elevation 1:100

North West Elevation 1:100

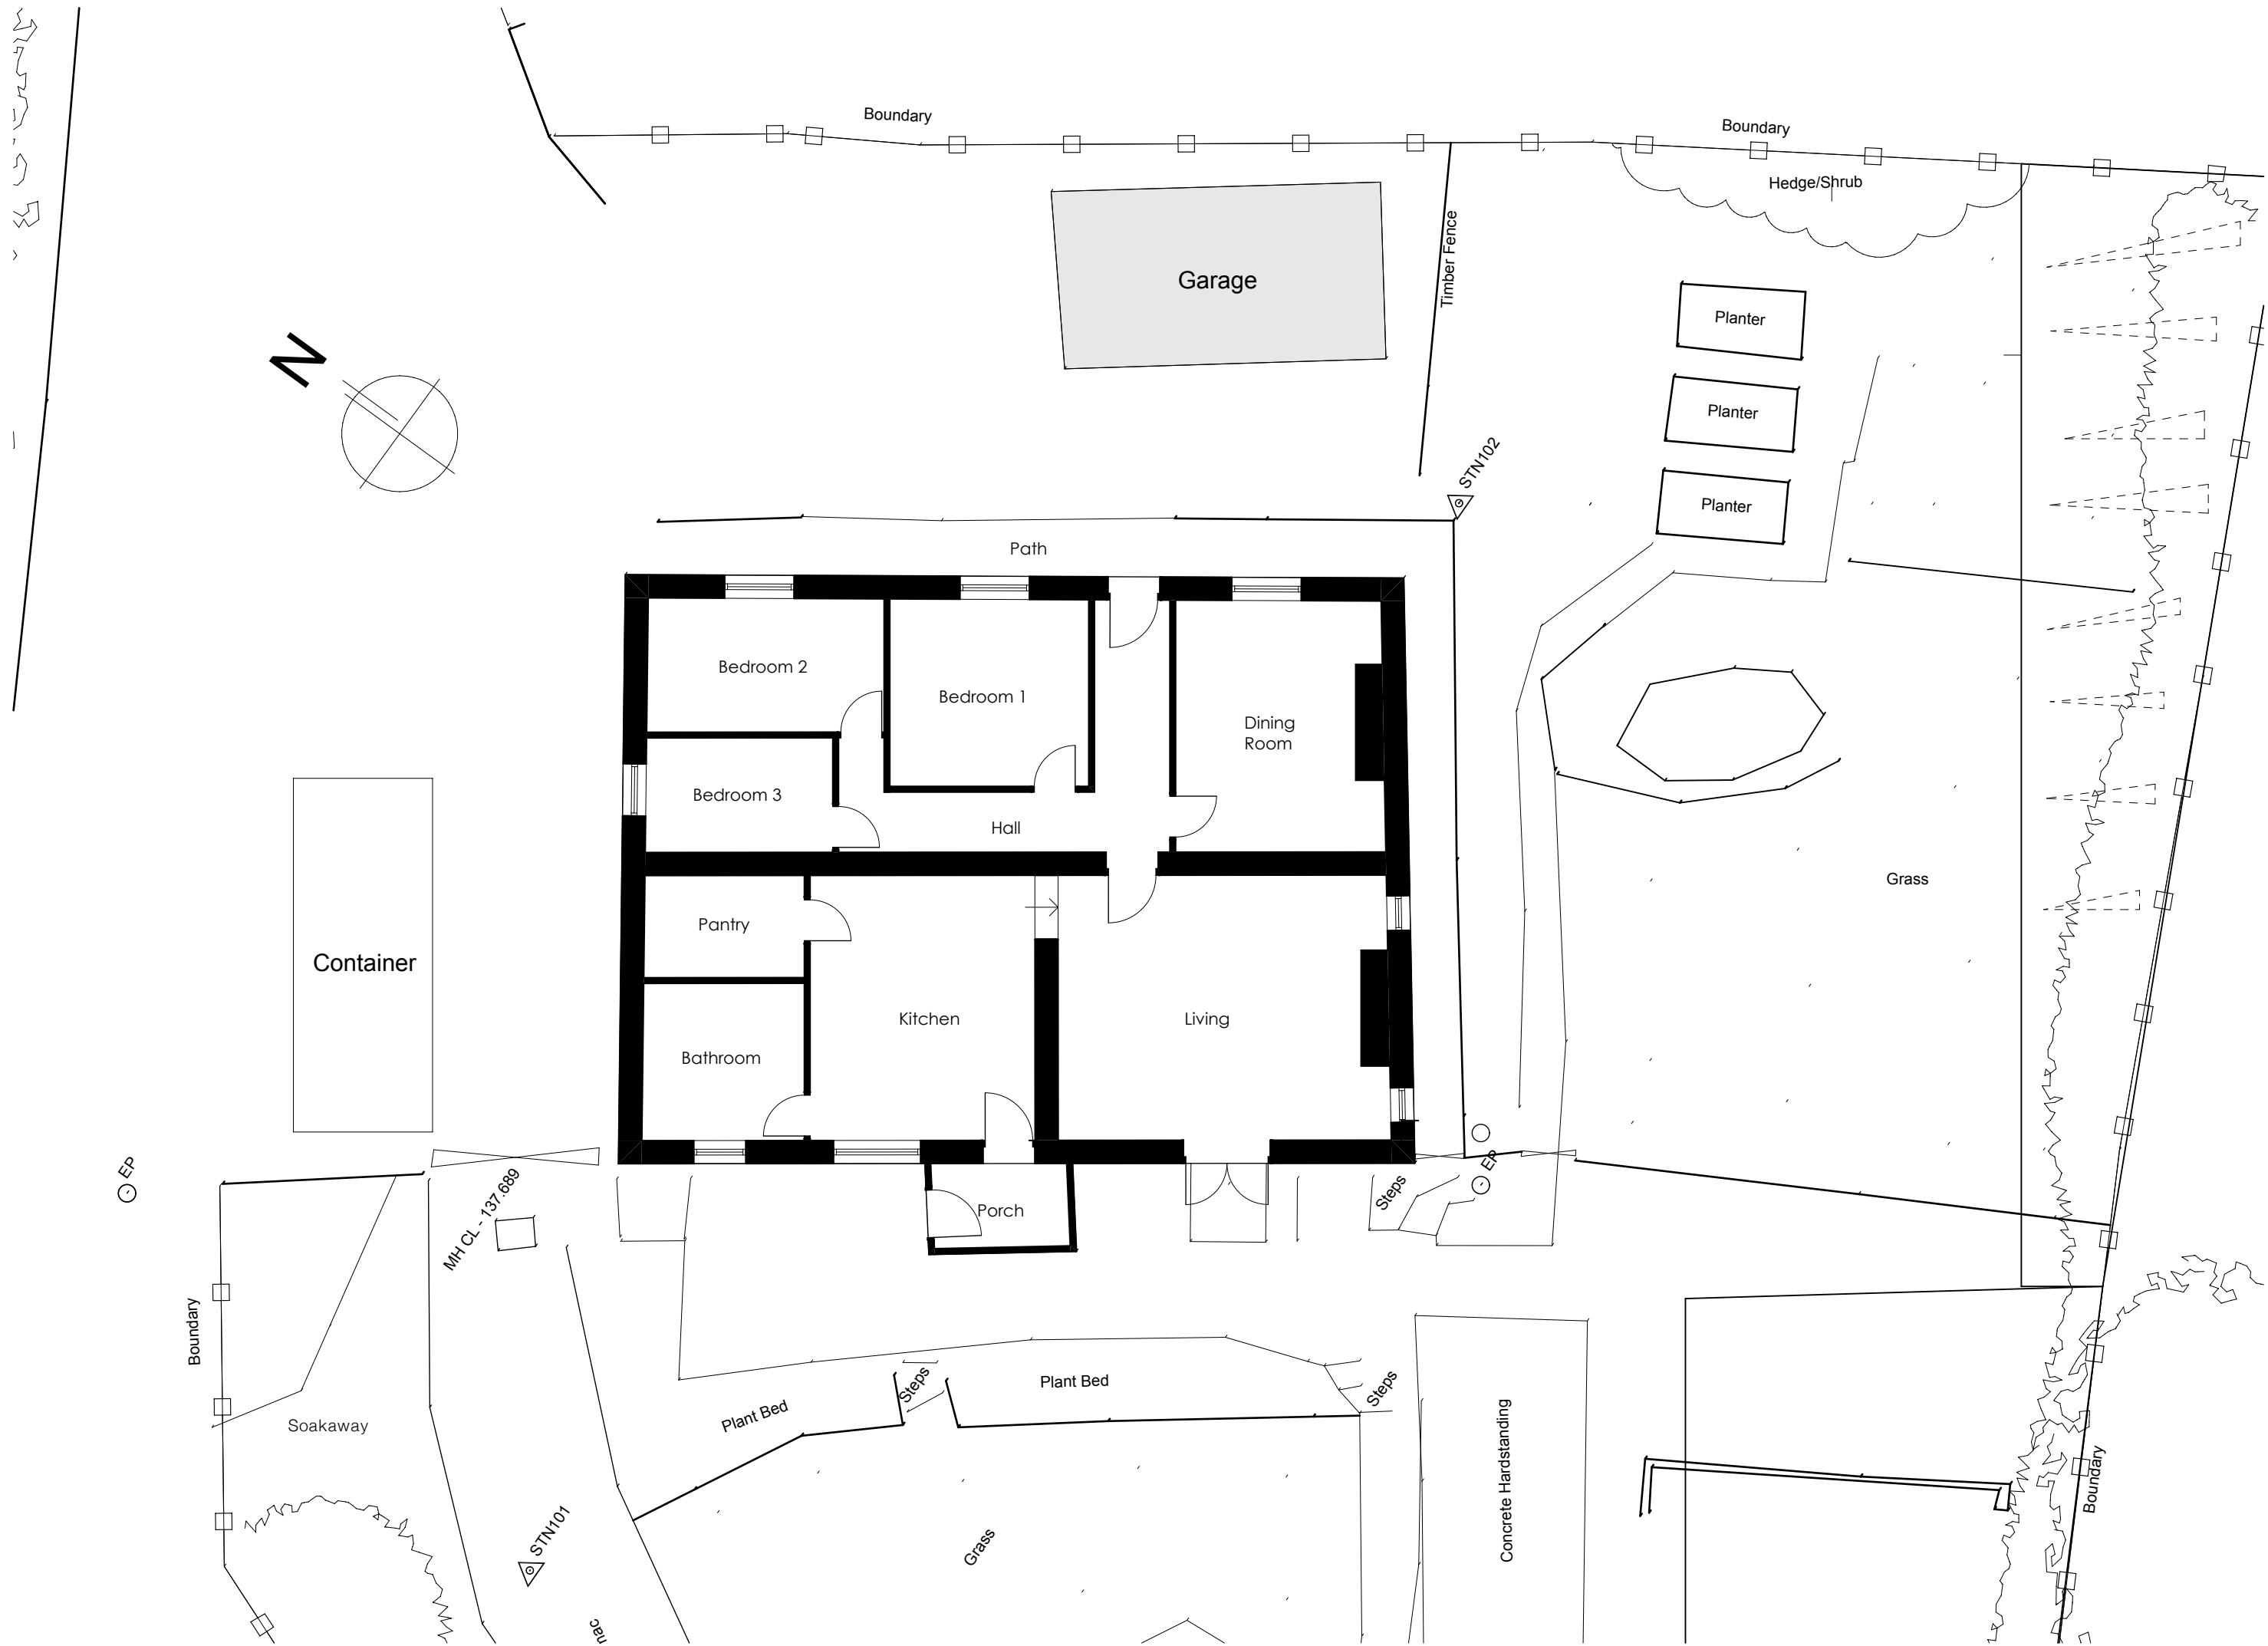

Existing Ground Floor Plan 1:100

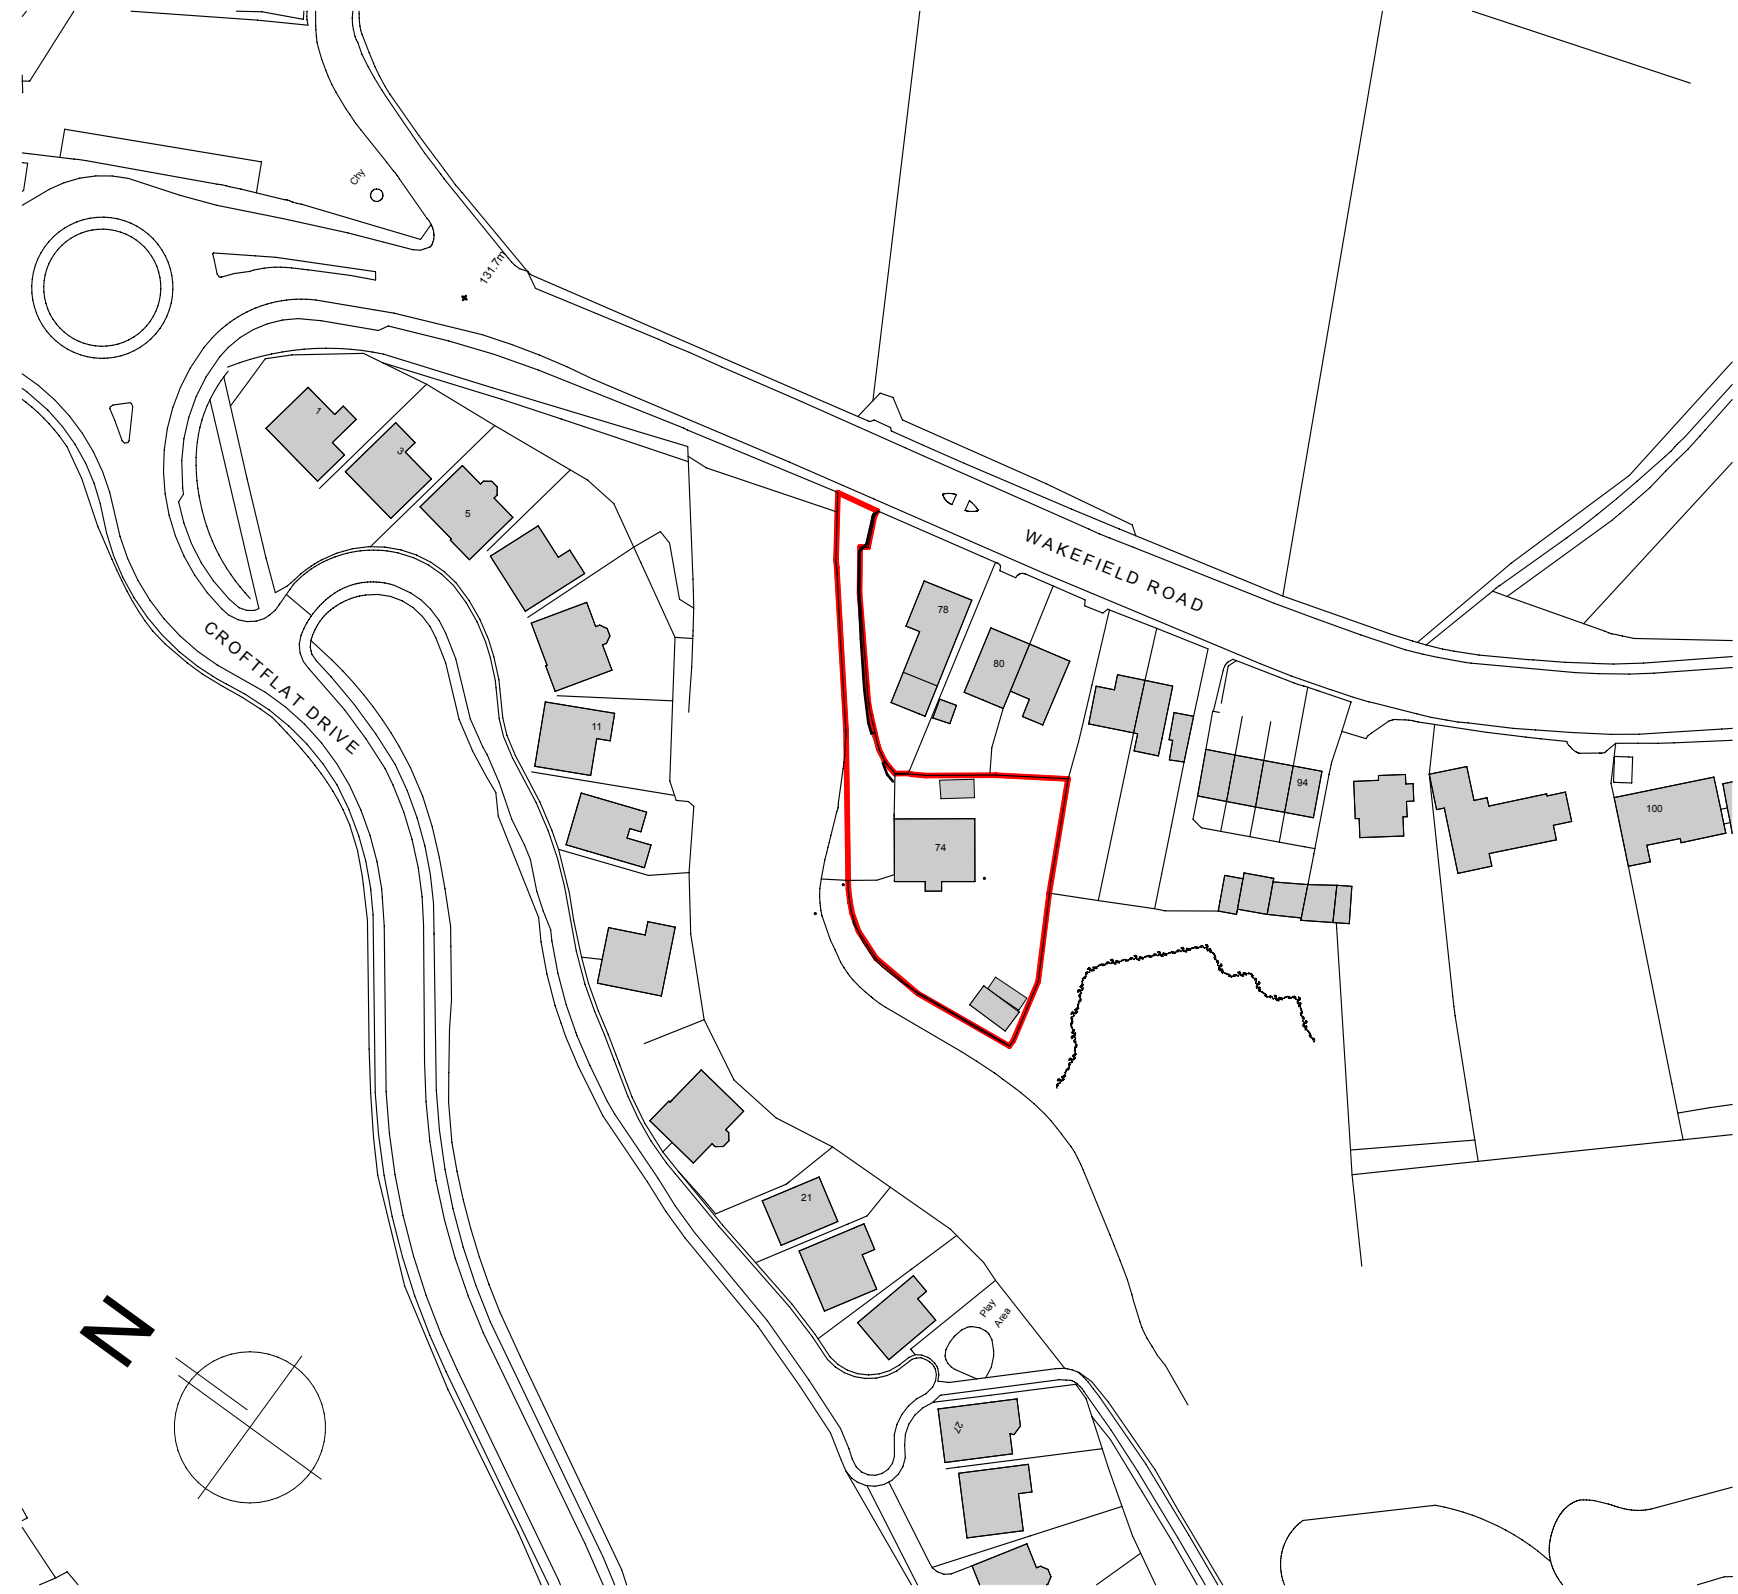

Site Location Plan 1:1250

Rev			Date
Drawing Existing Plans and Elevations			
Drawing no:	Rev	Date	Scale @ A1
0156/2023-02		Feb 2024	1:100 / 1:1250
Client Mr S Carter Waller			
Job title Replacement Dwelling, 74 Wakefield Road, Lepton, Huddersfield			