



South East Elevation 1:100

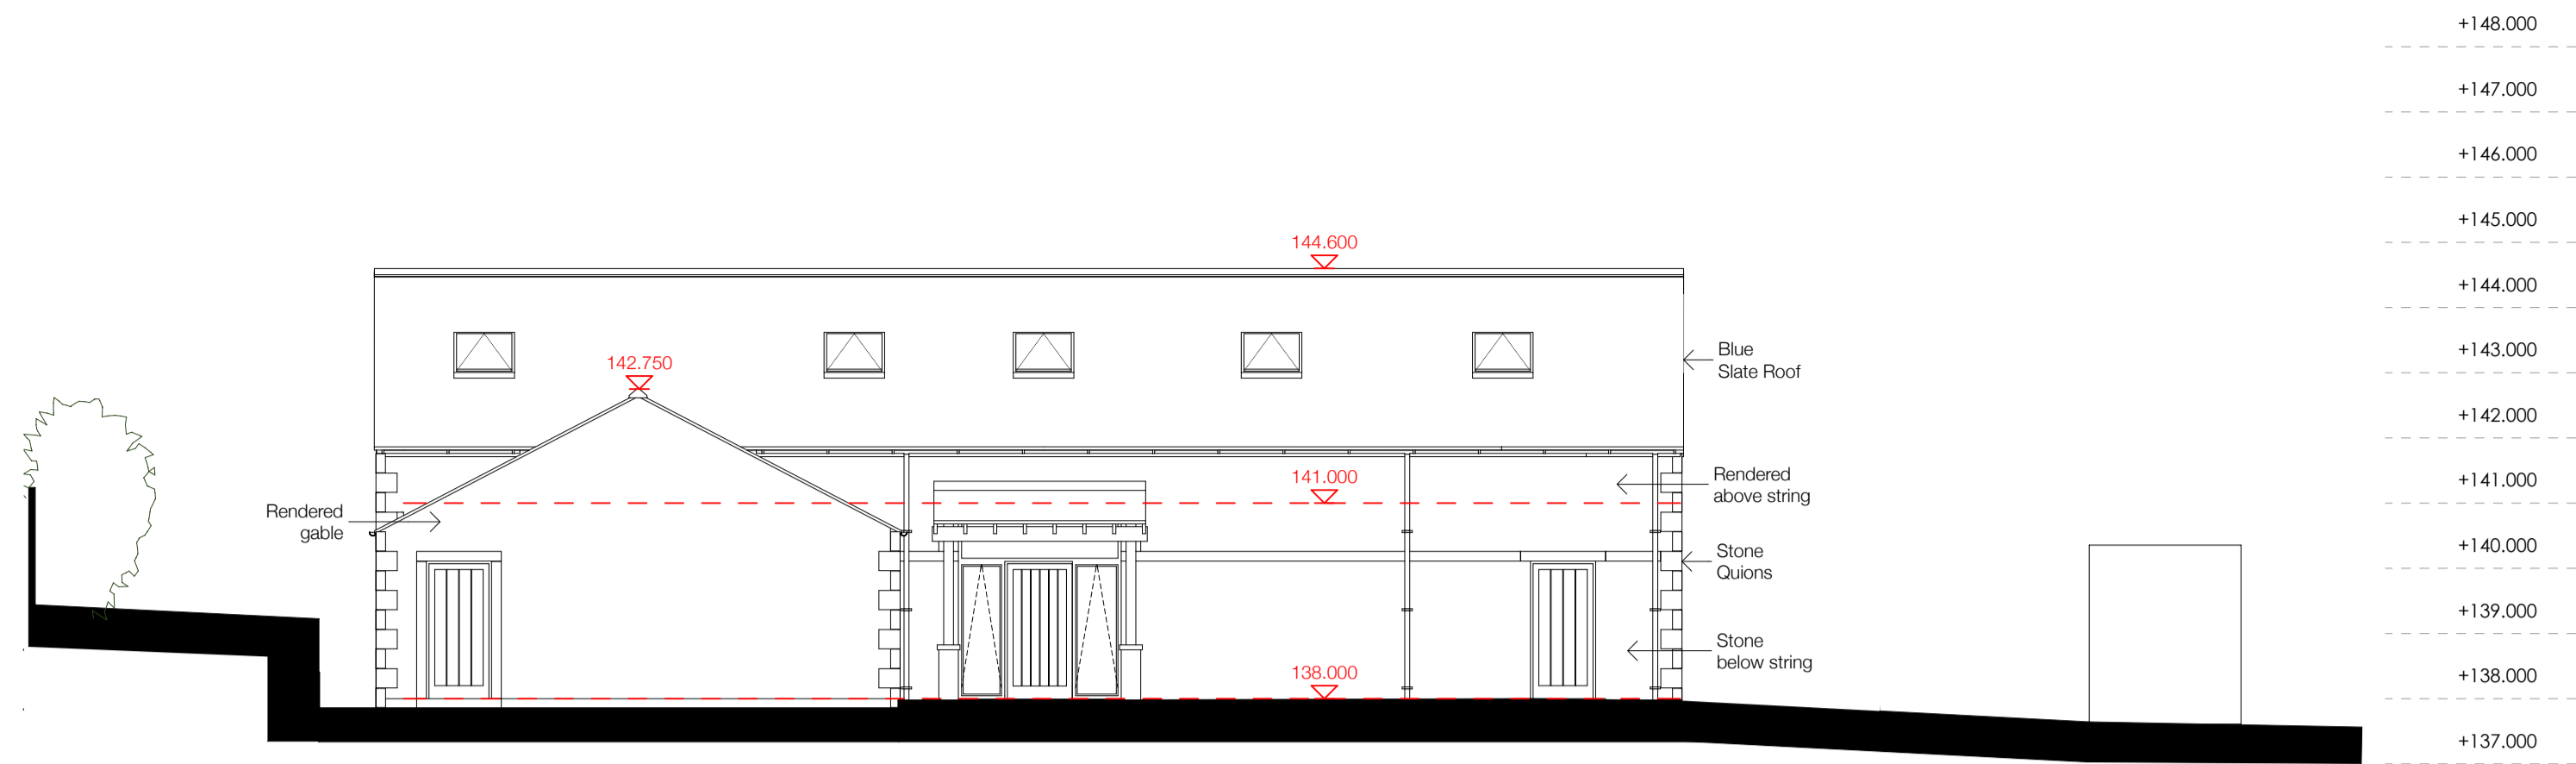


North East Elevation 1:100




South West Elevation 1:100

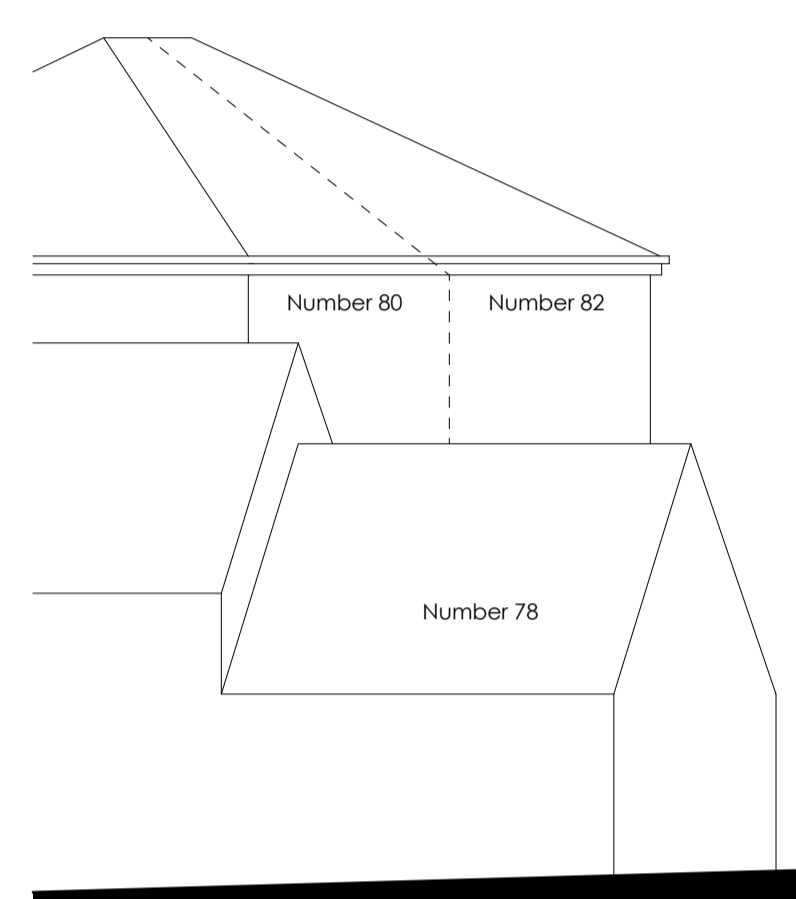


North West Elevation 1:100

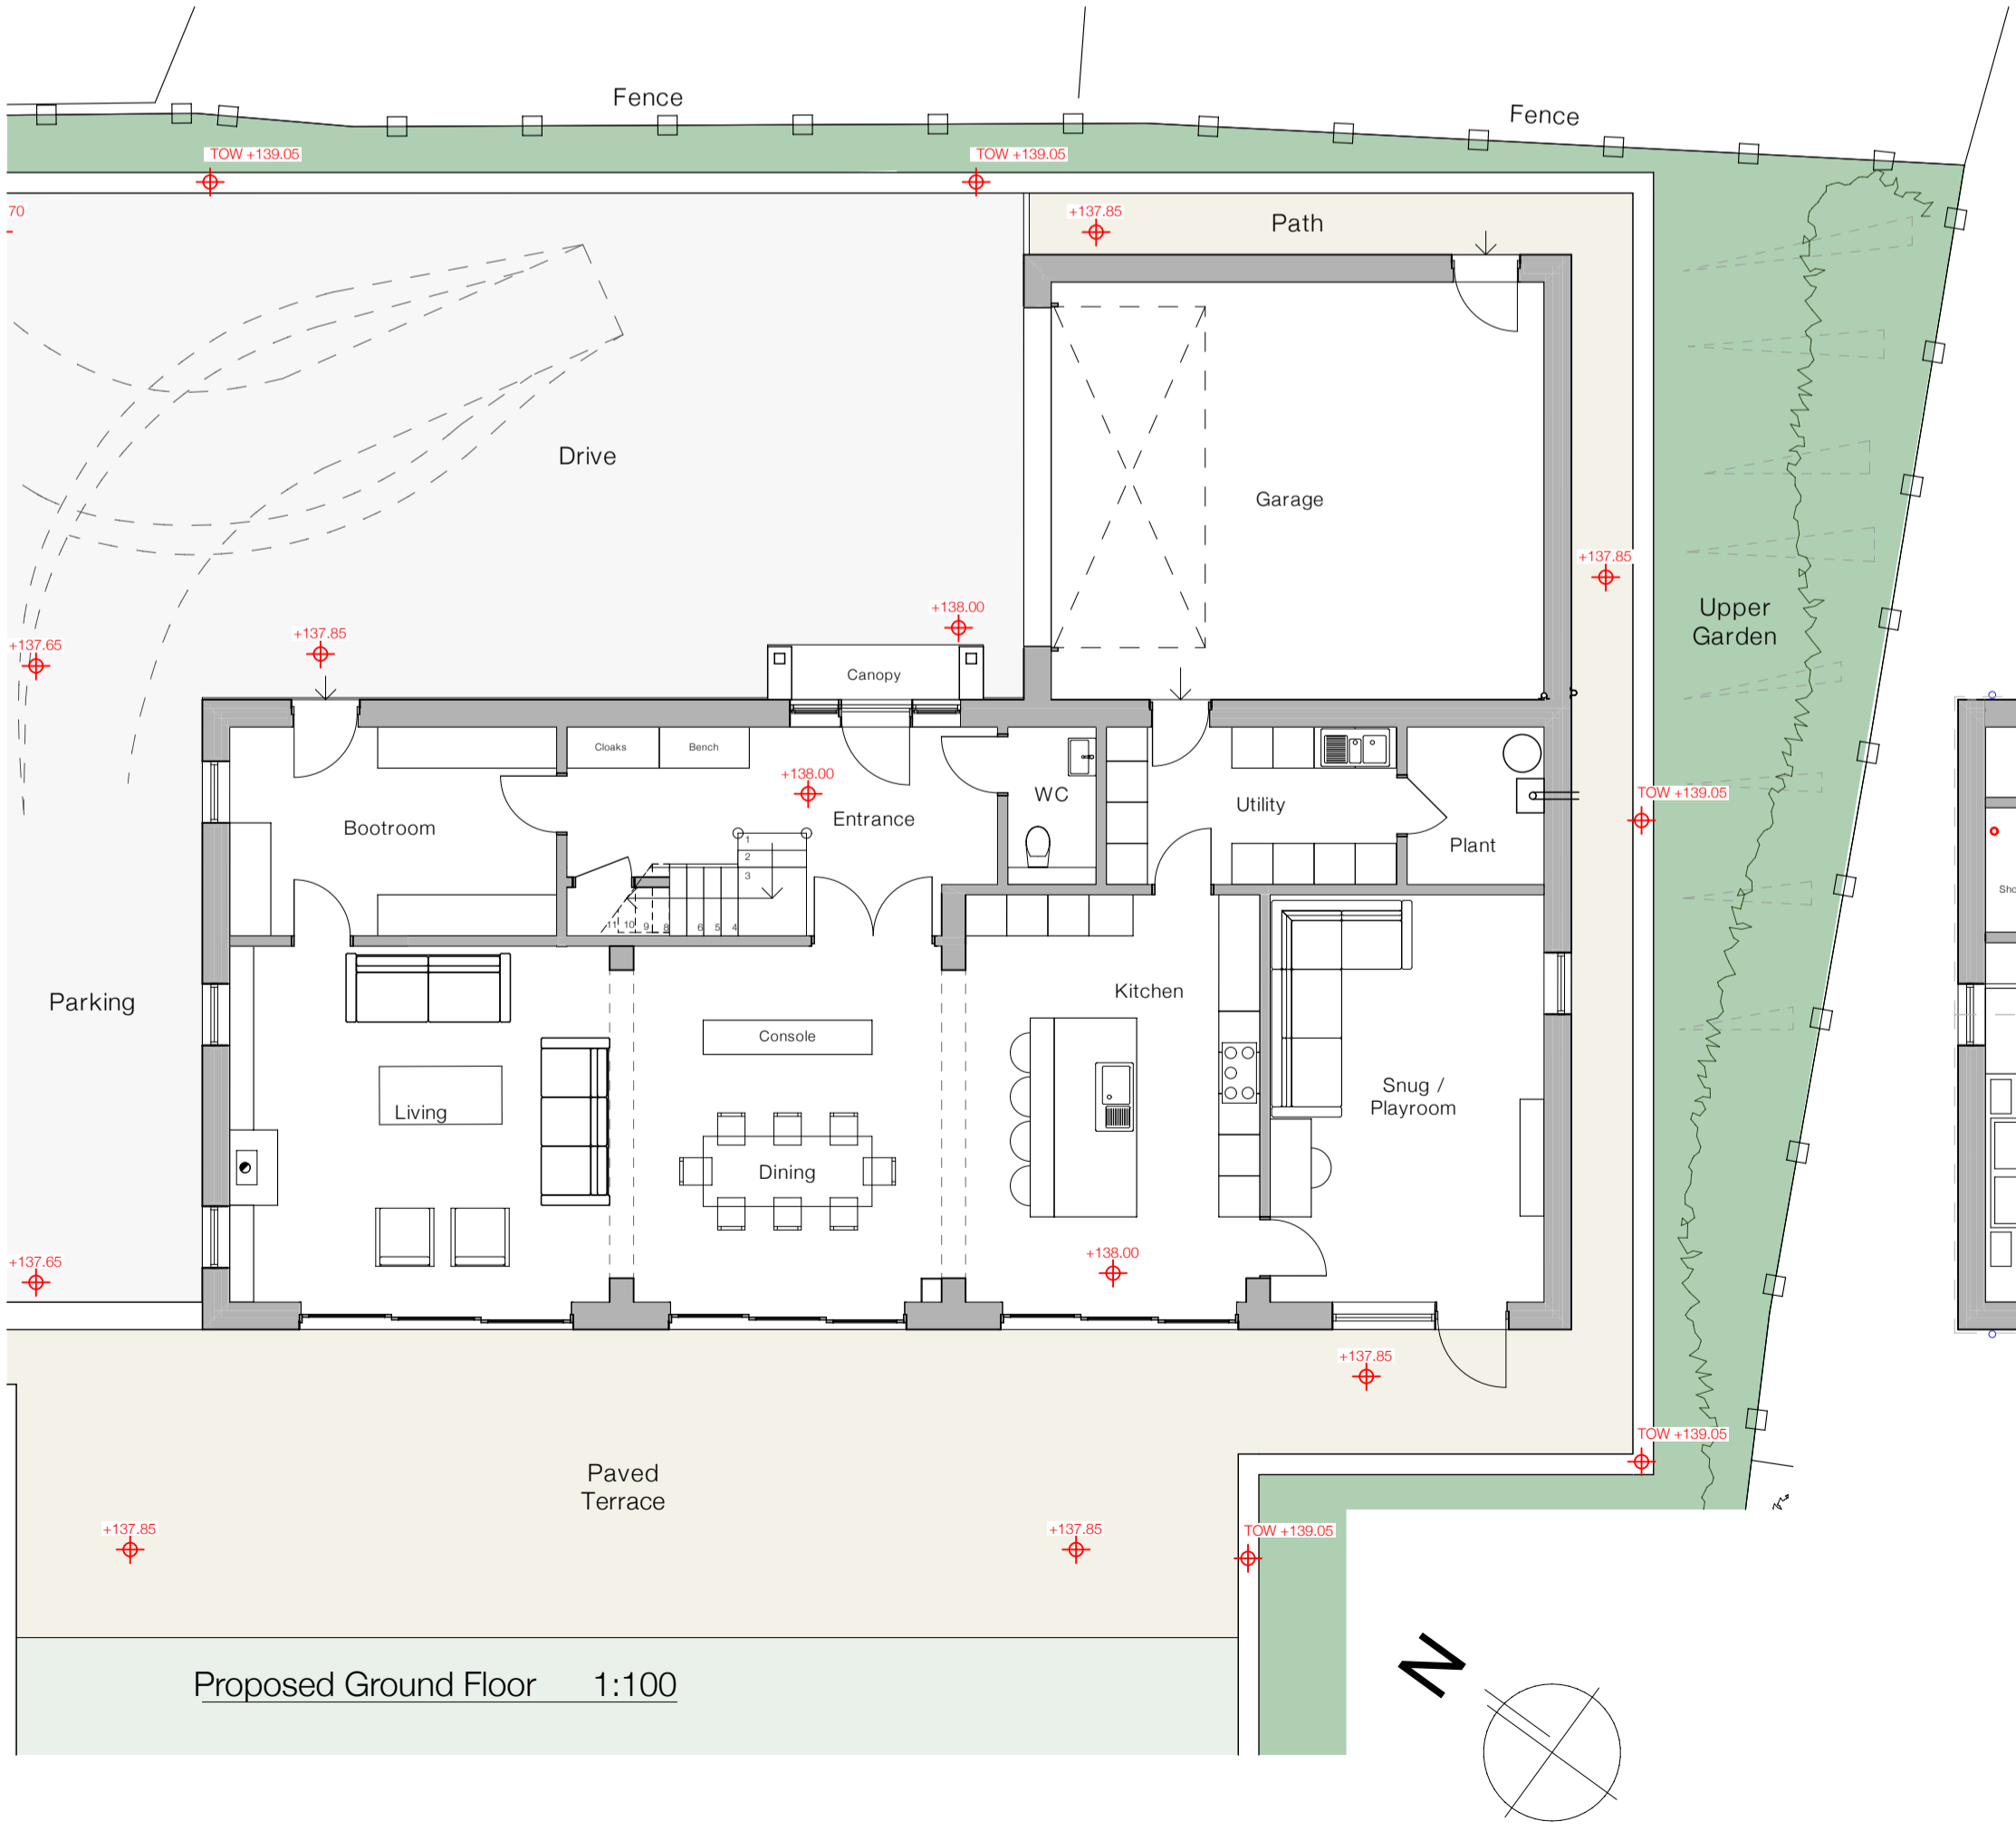

Proposed Ground Floor 1:100

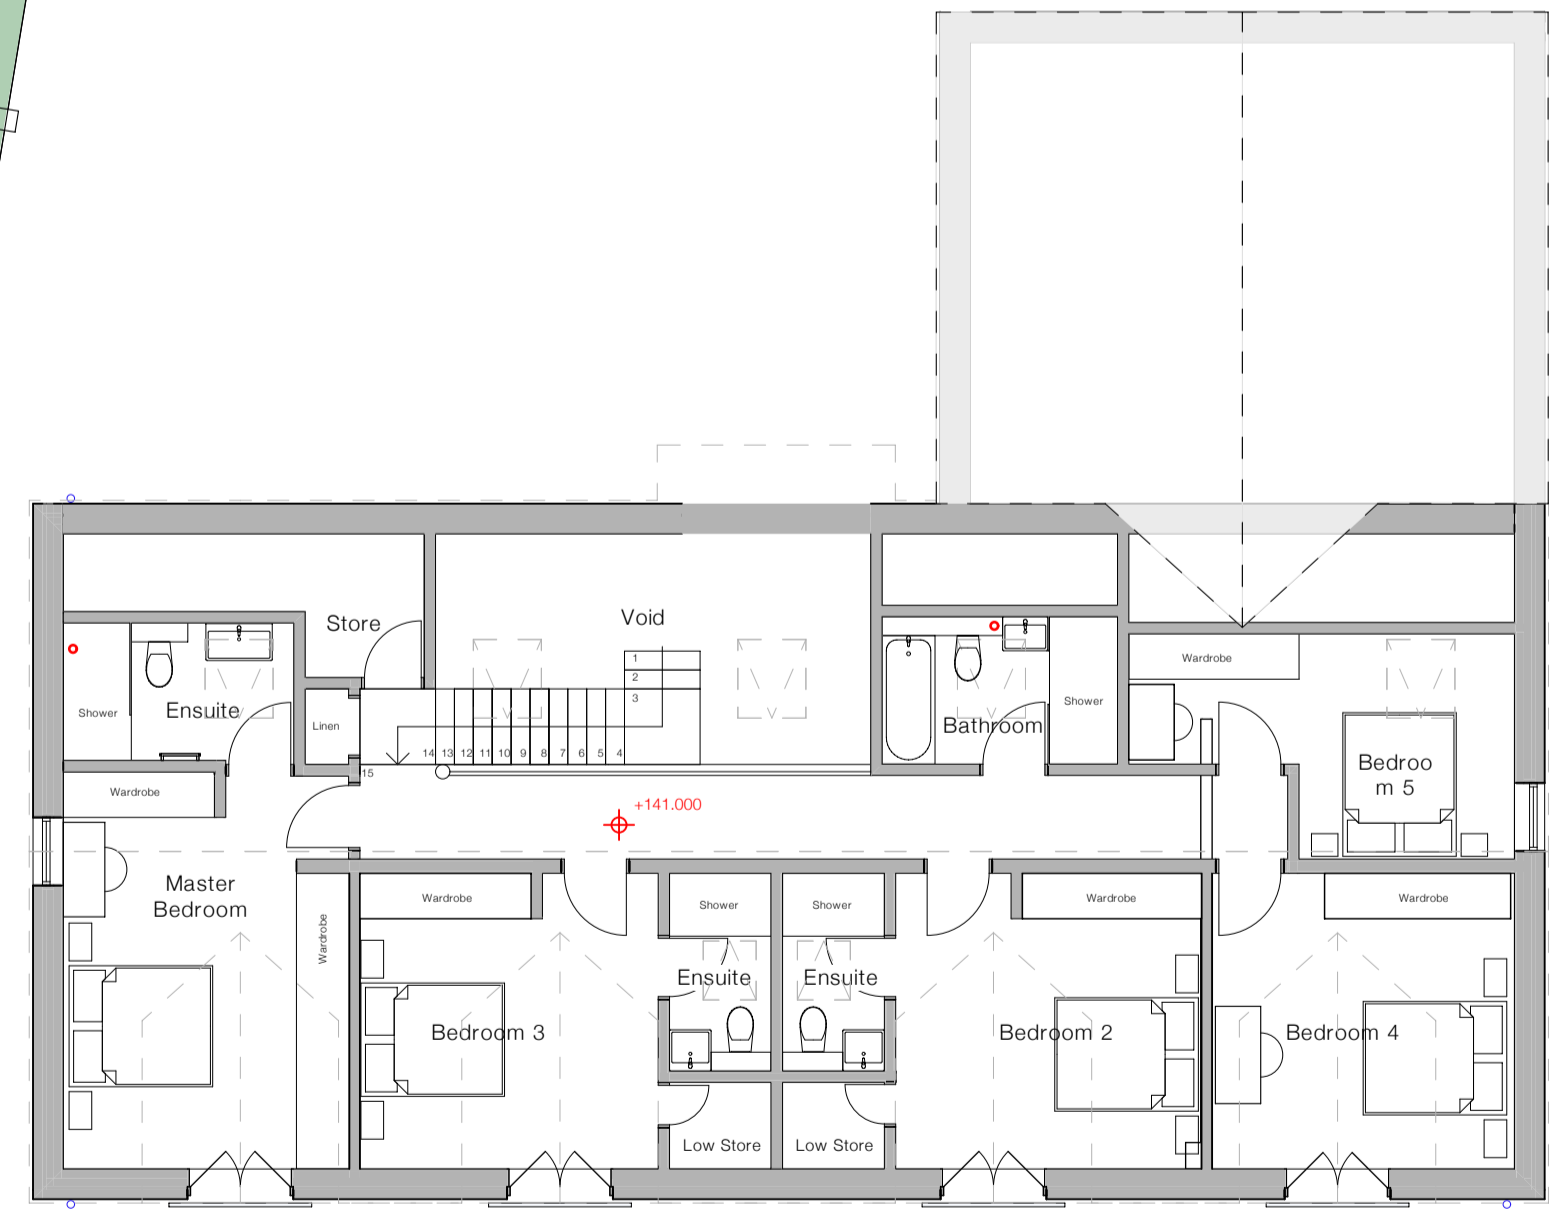

Proposed First Floor 1:100

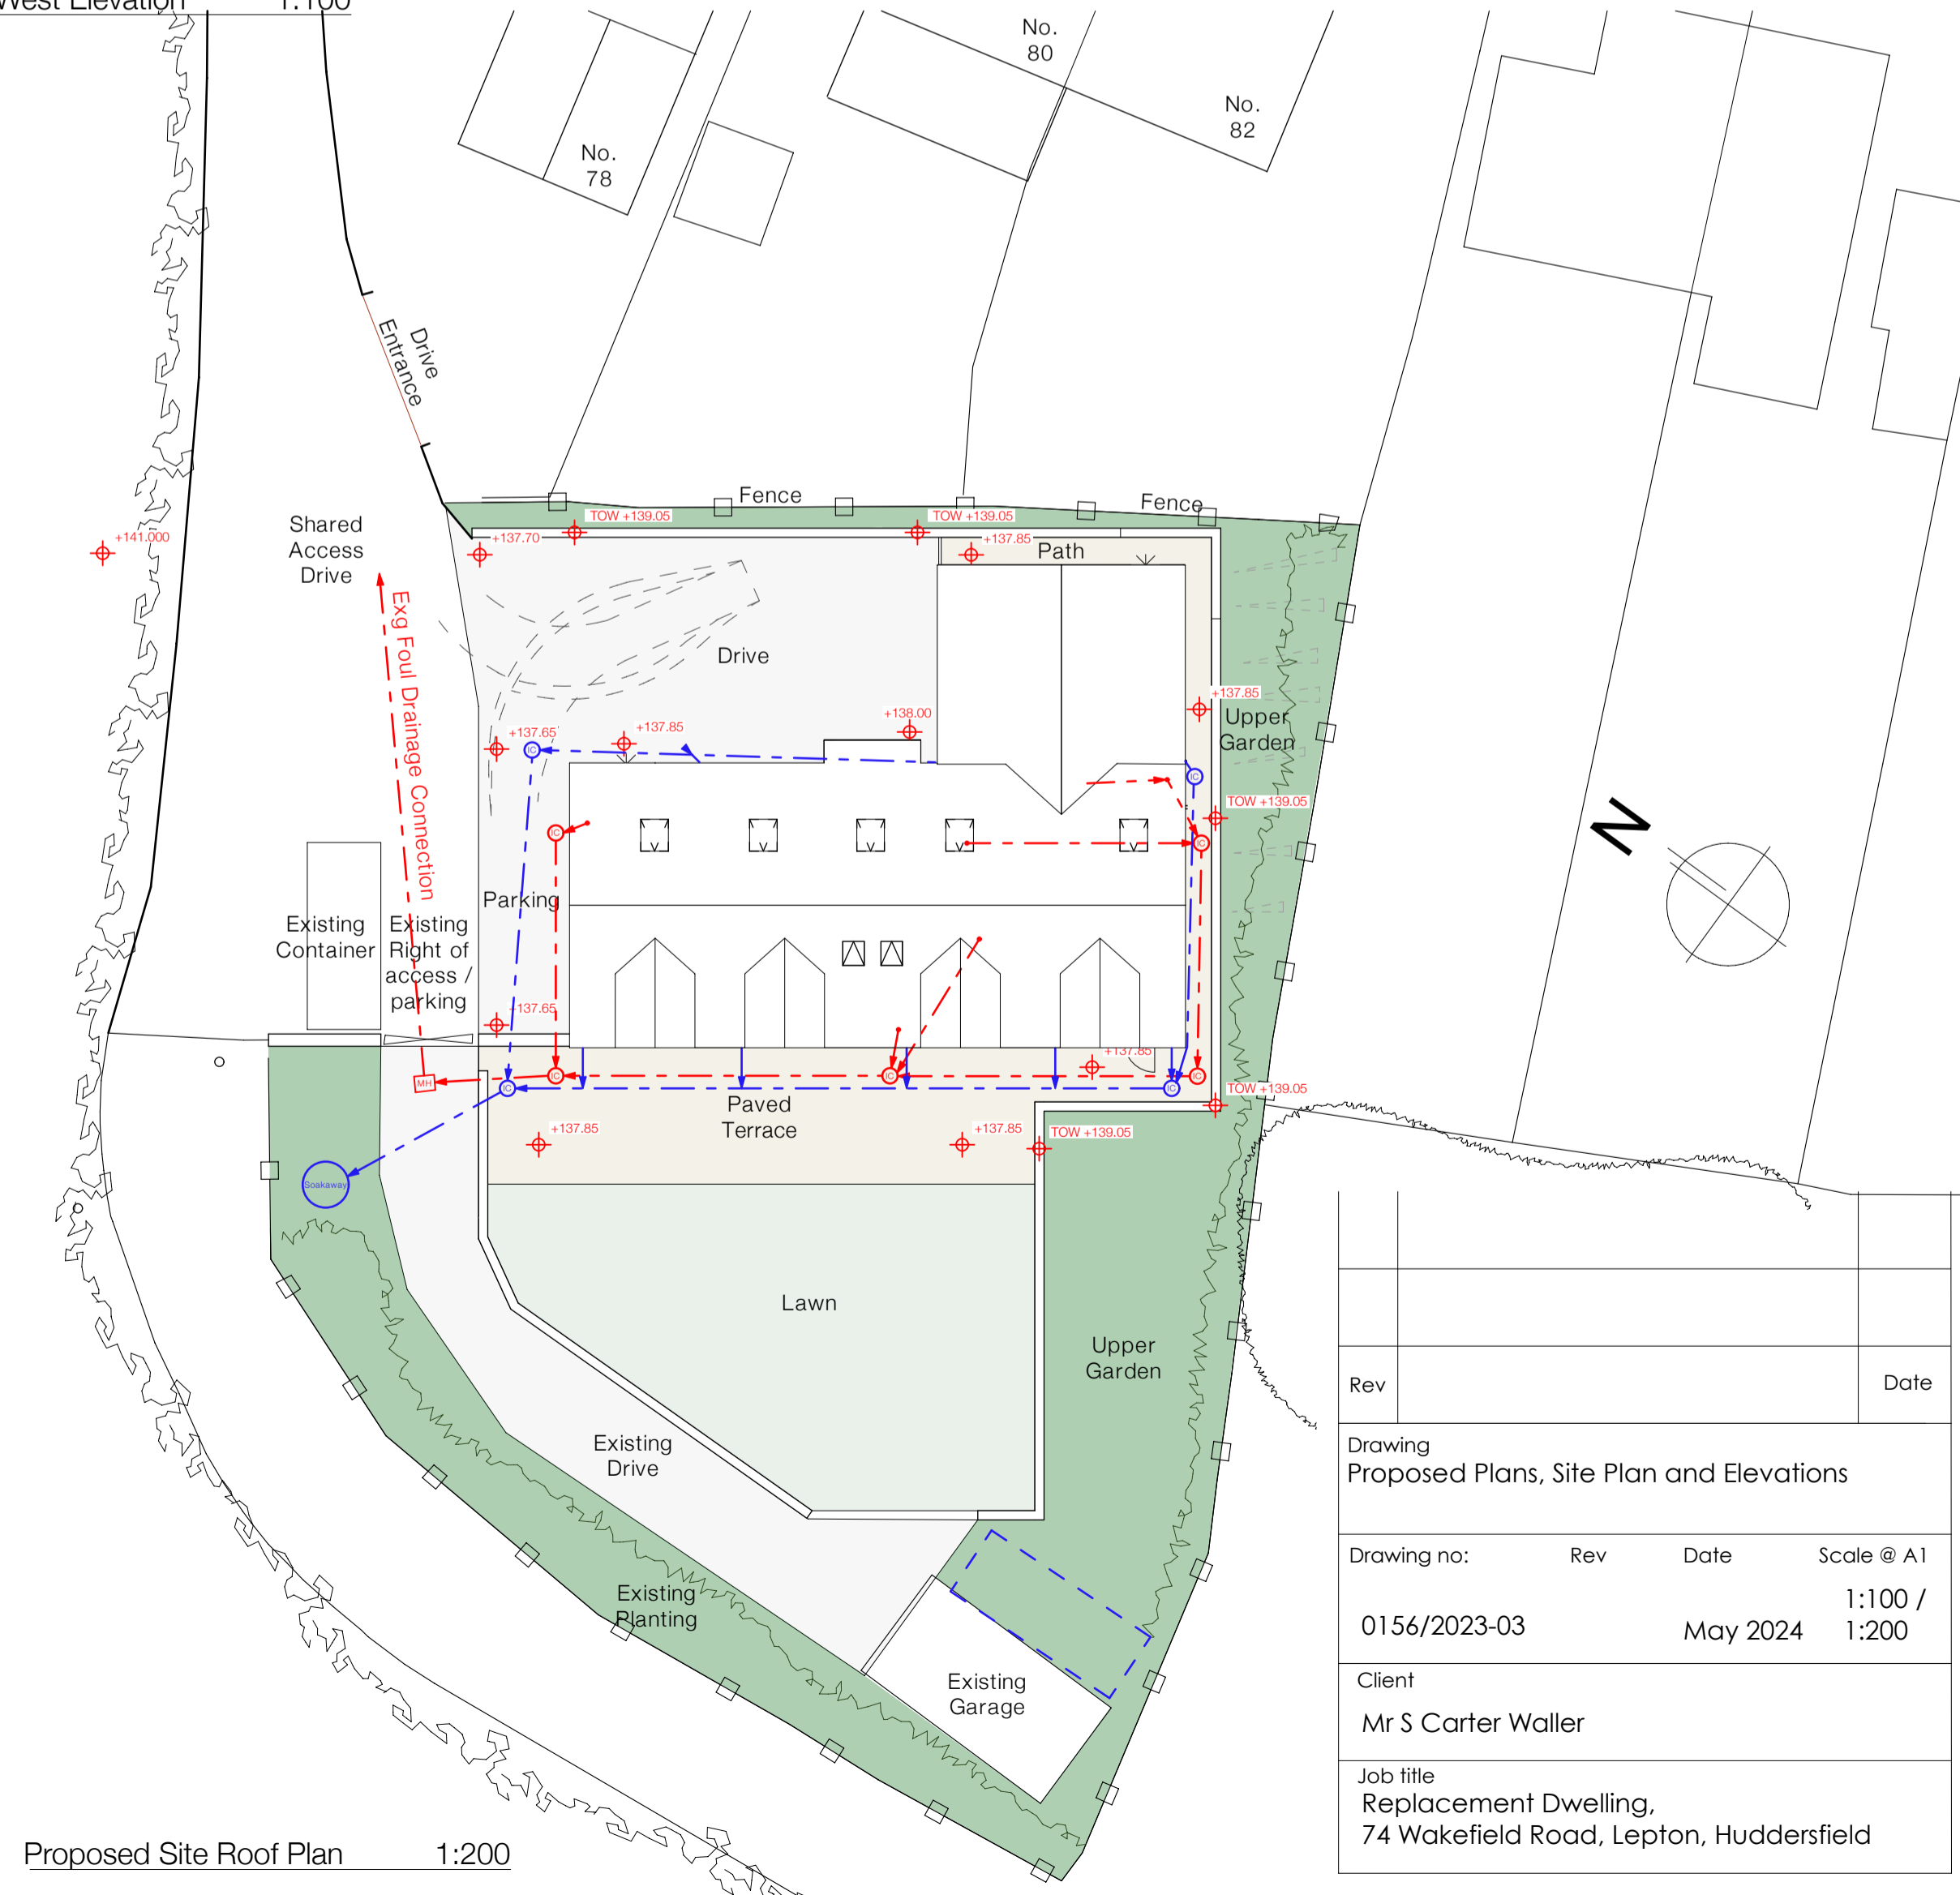

Proposed Site Roof Plan 1:200

Rev	Date
Drawing Proposed Plans, Site Plan and Elevations	
Drawing no:	Rev Date Scale @ A1
0156/2023-03	May 2024 1:100 / 1:200
Client Mr S Carter Waller	
Job title Replacement Dwelling, 74 Wakefield Road, Lepton, Huddersfield	