





Ground Floor Plan

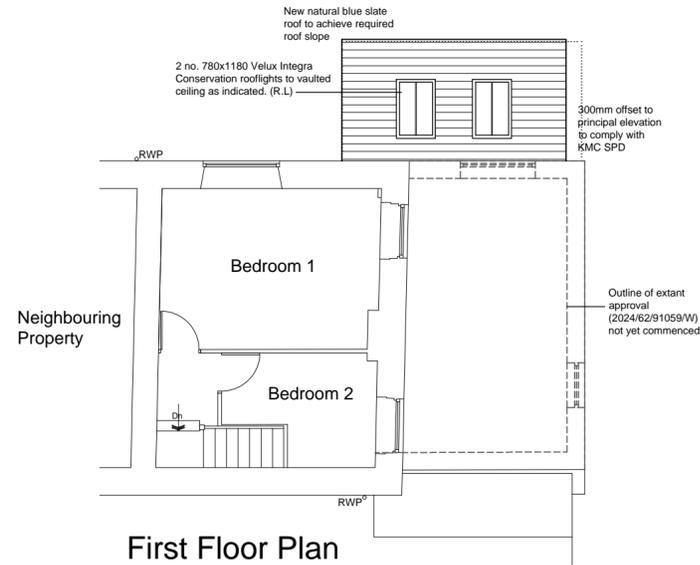


First Floor Plan




North East Elevation (front)

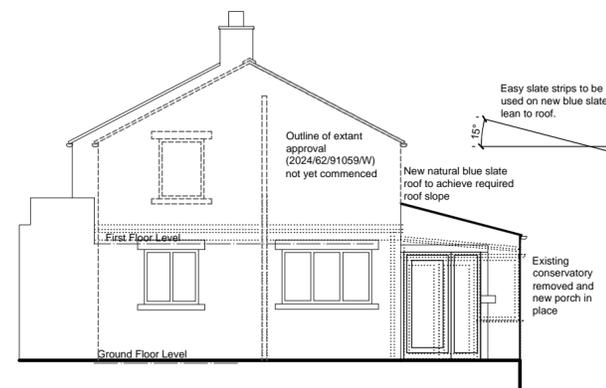


South East Elevation (side)

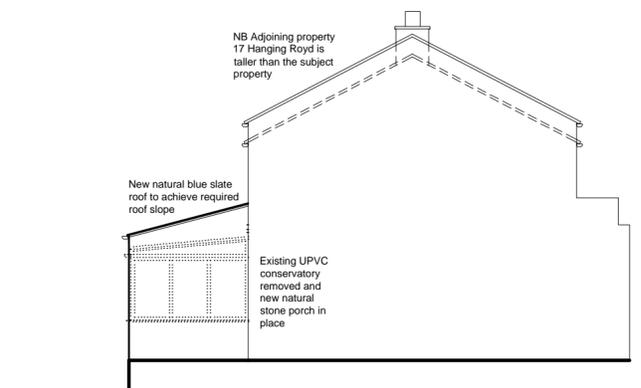

North West Elevation (side - Party Wall Elevation)

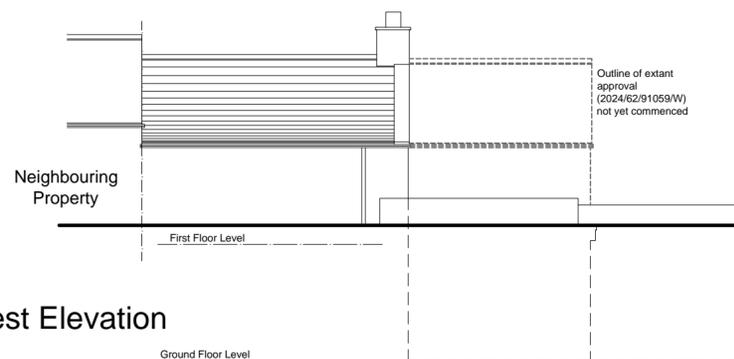

South West Elevation (rear)

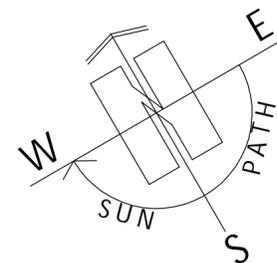

ARCHITECTURE | PLANNING | DESIGN

Malkin Farm

Brow Lane

Holmfirth

HD9 2RJ

07946872499

paul@paulmatthewsarchitectural.co.uk

www.paulmatthewsarchitectural.co.uk

Company Registration Number: 09898149 - Company Registered in England and Wales

Project
Removal of Front Conservatory and Erection of Replacement Extension at, 19 Hanging Royd, Wellhouse, Golcar, Huddersfield, HD7 4JJ

Client
Mr & Mrs J Haigh

Drawing Title/Issue

General Arrangement as Proposed

scale 1:100 date 07/2024 sheet size A2 dwg. no. 24/973/P04a