

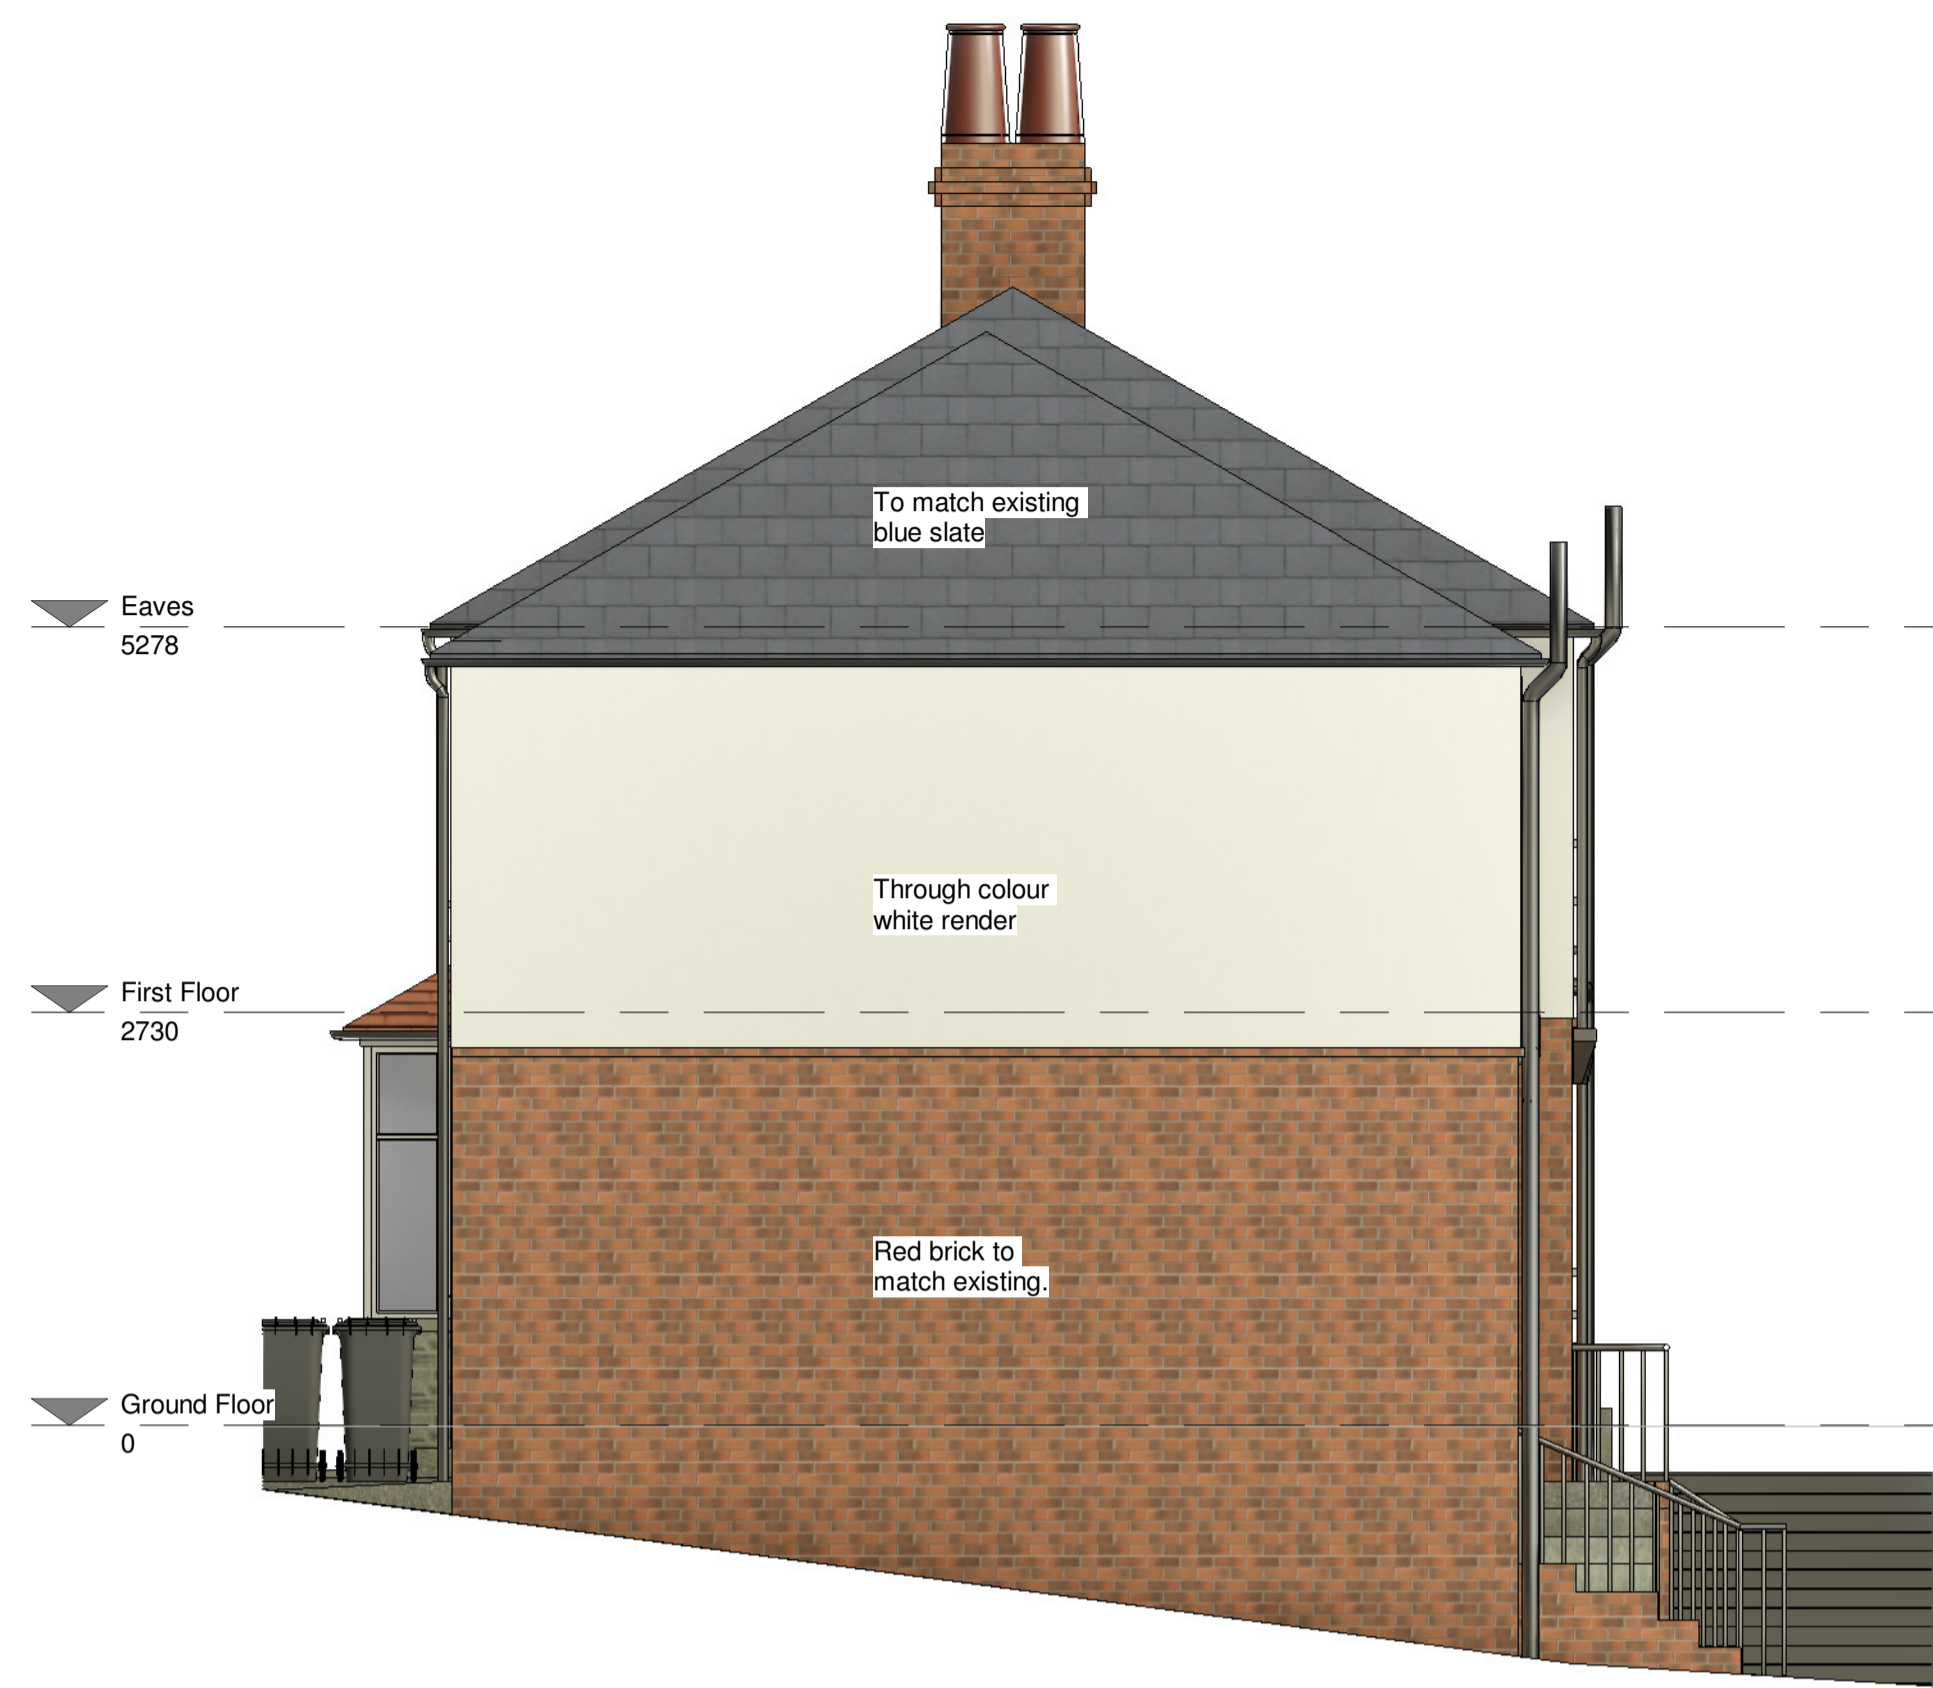


**Proposed North**  
1 : 50

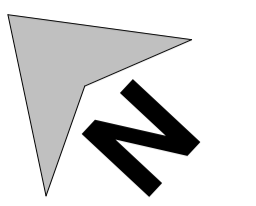


**Proposed East**  
1 : 50

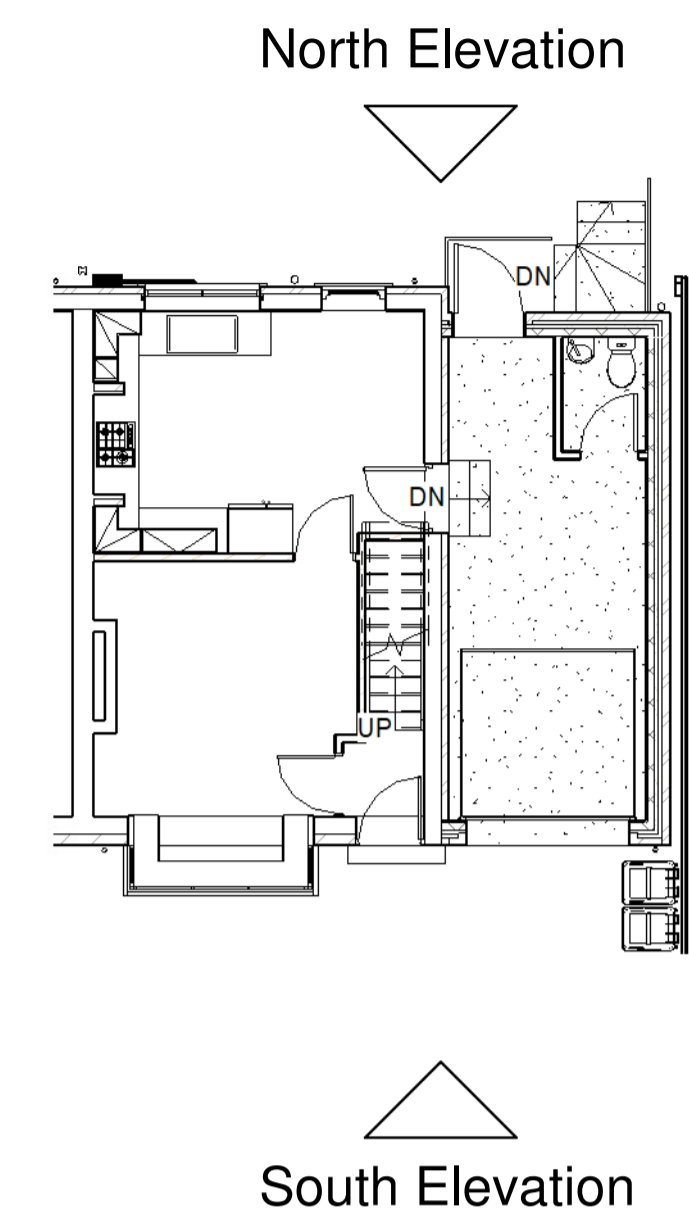


West Elevation

Blue dashed line indicates extent of ownership boundary

All drawings and proposals subject to confirmation from Structural Engineer and Building Control.

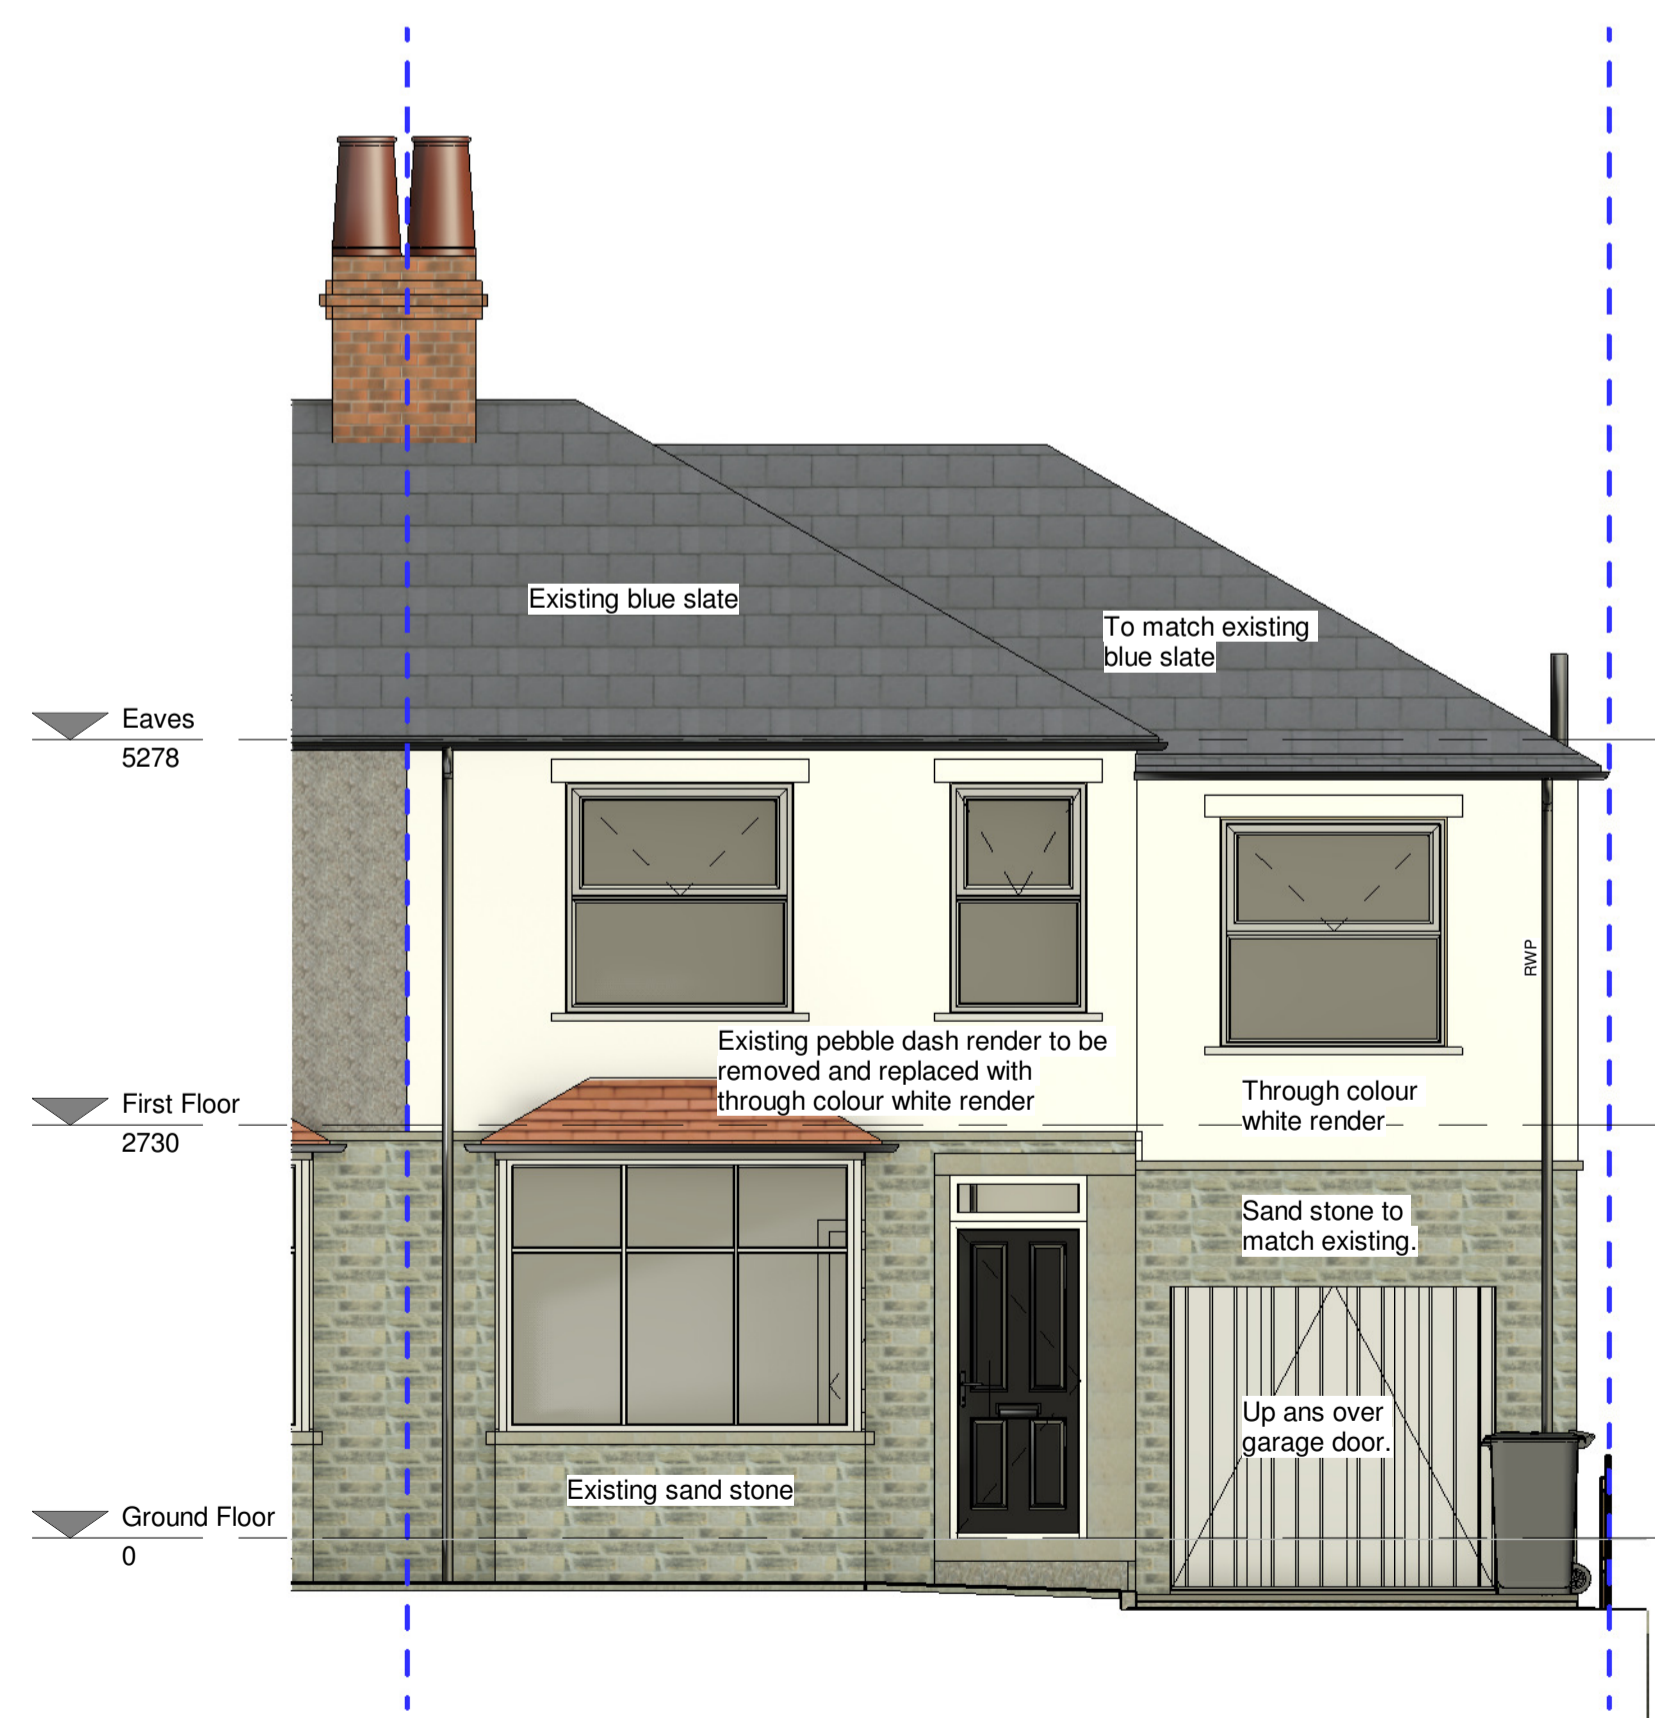

**Proposed South**  
1 : 50

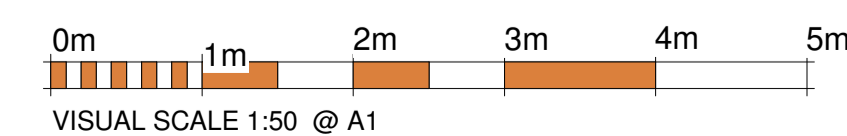

Rev	Description	Date	Rev By	Chkd By
A	Issued for planning	19-07-24		

© 08/02/22 Langhus Ltd

Client		Daniel Aspinall		
Project		20 Hallas Grove, Dalton - Side Extension		
Drawing Title		Proposed - Elevations		
Drawn By	Checked By	Date	Project Number	Sc:As@ A1
IR	Checker	08/02/22	2022-000	indicated
Status	Drawing Number	Rev		
PLANNING	PL-DR-25-14	A		

**LANGHUS**

This drawing should be read in conjunction with all related drawings. All dimensions should be checked and confirmed on site before any works commenced and sub-contractor drawings are produced. Any discrepancies should be highlighted to the drawing originator immediately. This drawing is copyright and should not be reproduced without authority from Langhus. Do not scale from this drawing.