




Front Elevation South  
1 : 100




Rear Elevation North  
1 : 100





Side Elevation East  
1 : 100

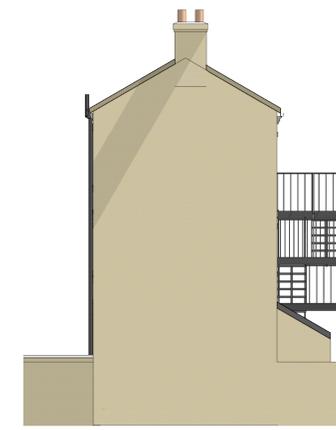


Side Elevation West  
1 : 100

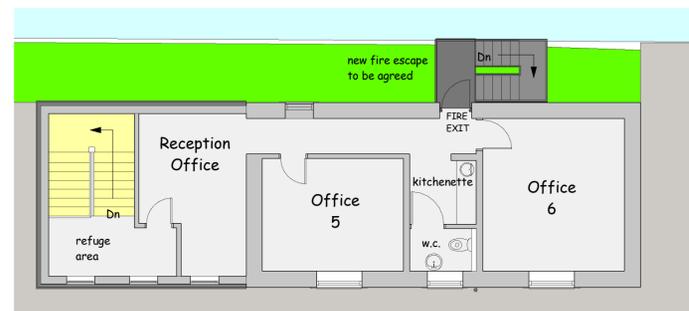


Second Floor Plan  
1 : 100

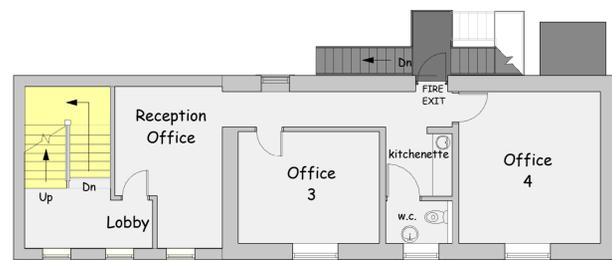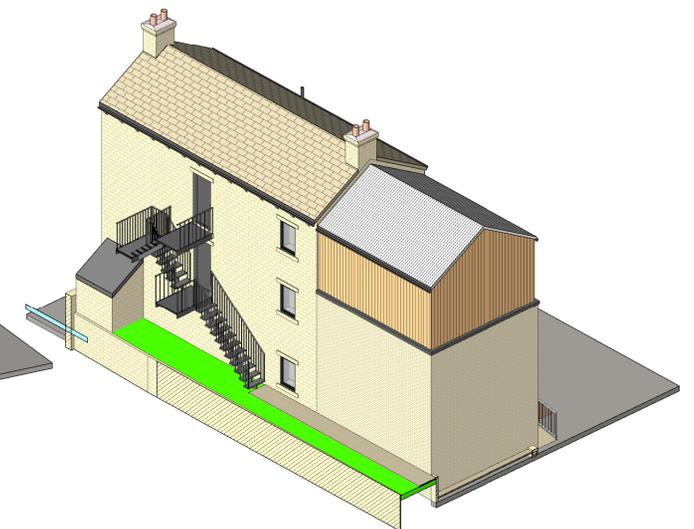

First Floor Plan  
1 : 100

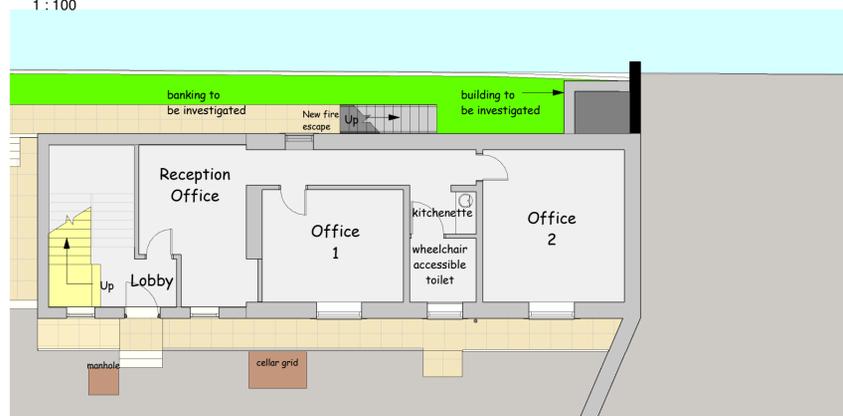

Ground Floor Plan  
1 : 100

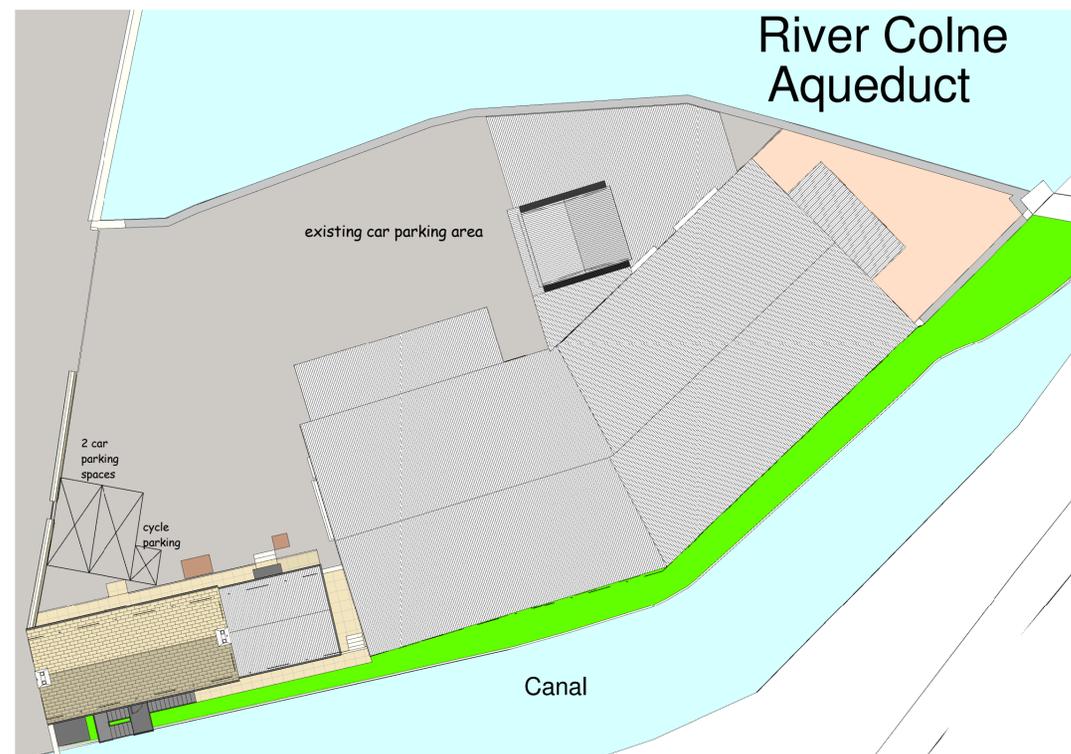

Site Layout  
1 : 200

This drawing is copyright and must not be reproduced without written permission  
Do not scale - Use figured dimensions only

PROJECT Proposed Modernisation and Extension of Office Block at Tower Works, Birkhouse Lane, Paddock, Huddersfield. HD1 4SF

CLIENT Mr Longo

DWG TITLE Plans, Elevations and Views as Proposed

DWG NO. 2419 - 02

SCALE 1 : 100

DATE 5/09/2024

DB ARCHITECTS

31 Moor View, Meltham, Holmfirth, HD9 5RT  
t:01484 850579 e:david.dbarchitects@virginmedia.com

