
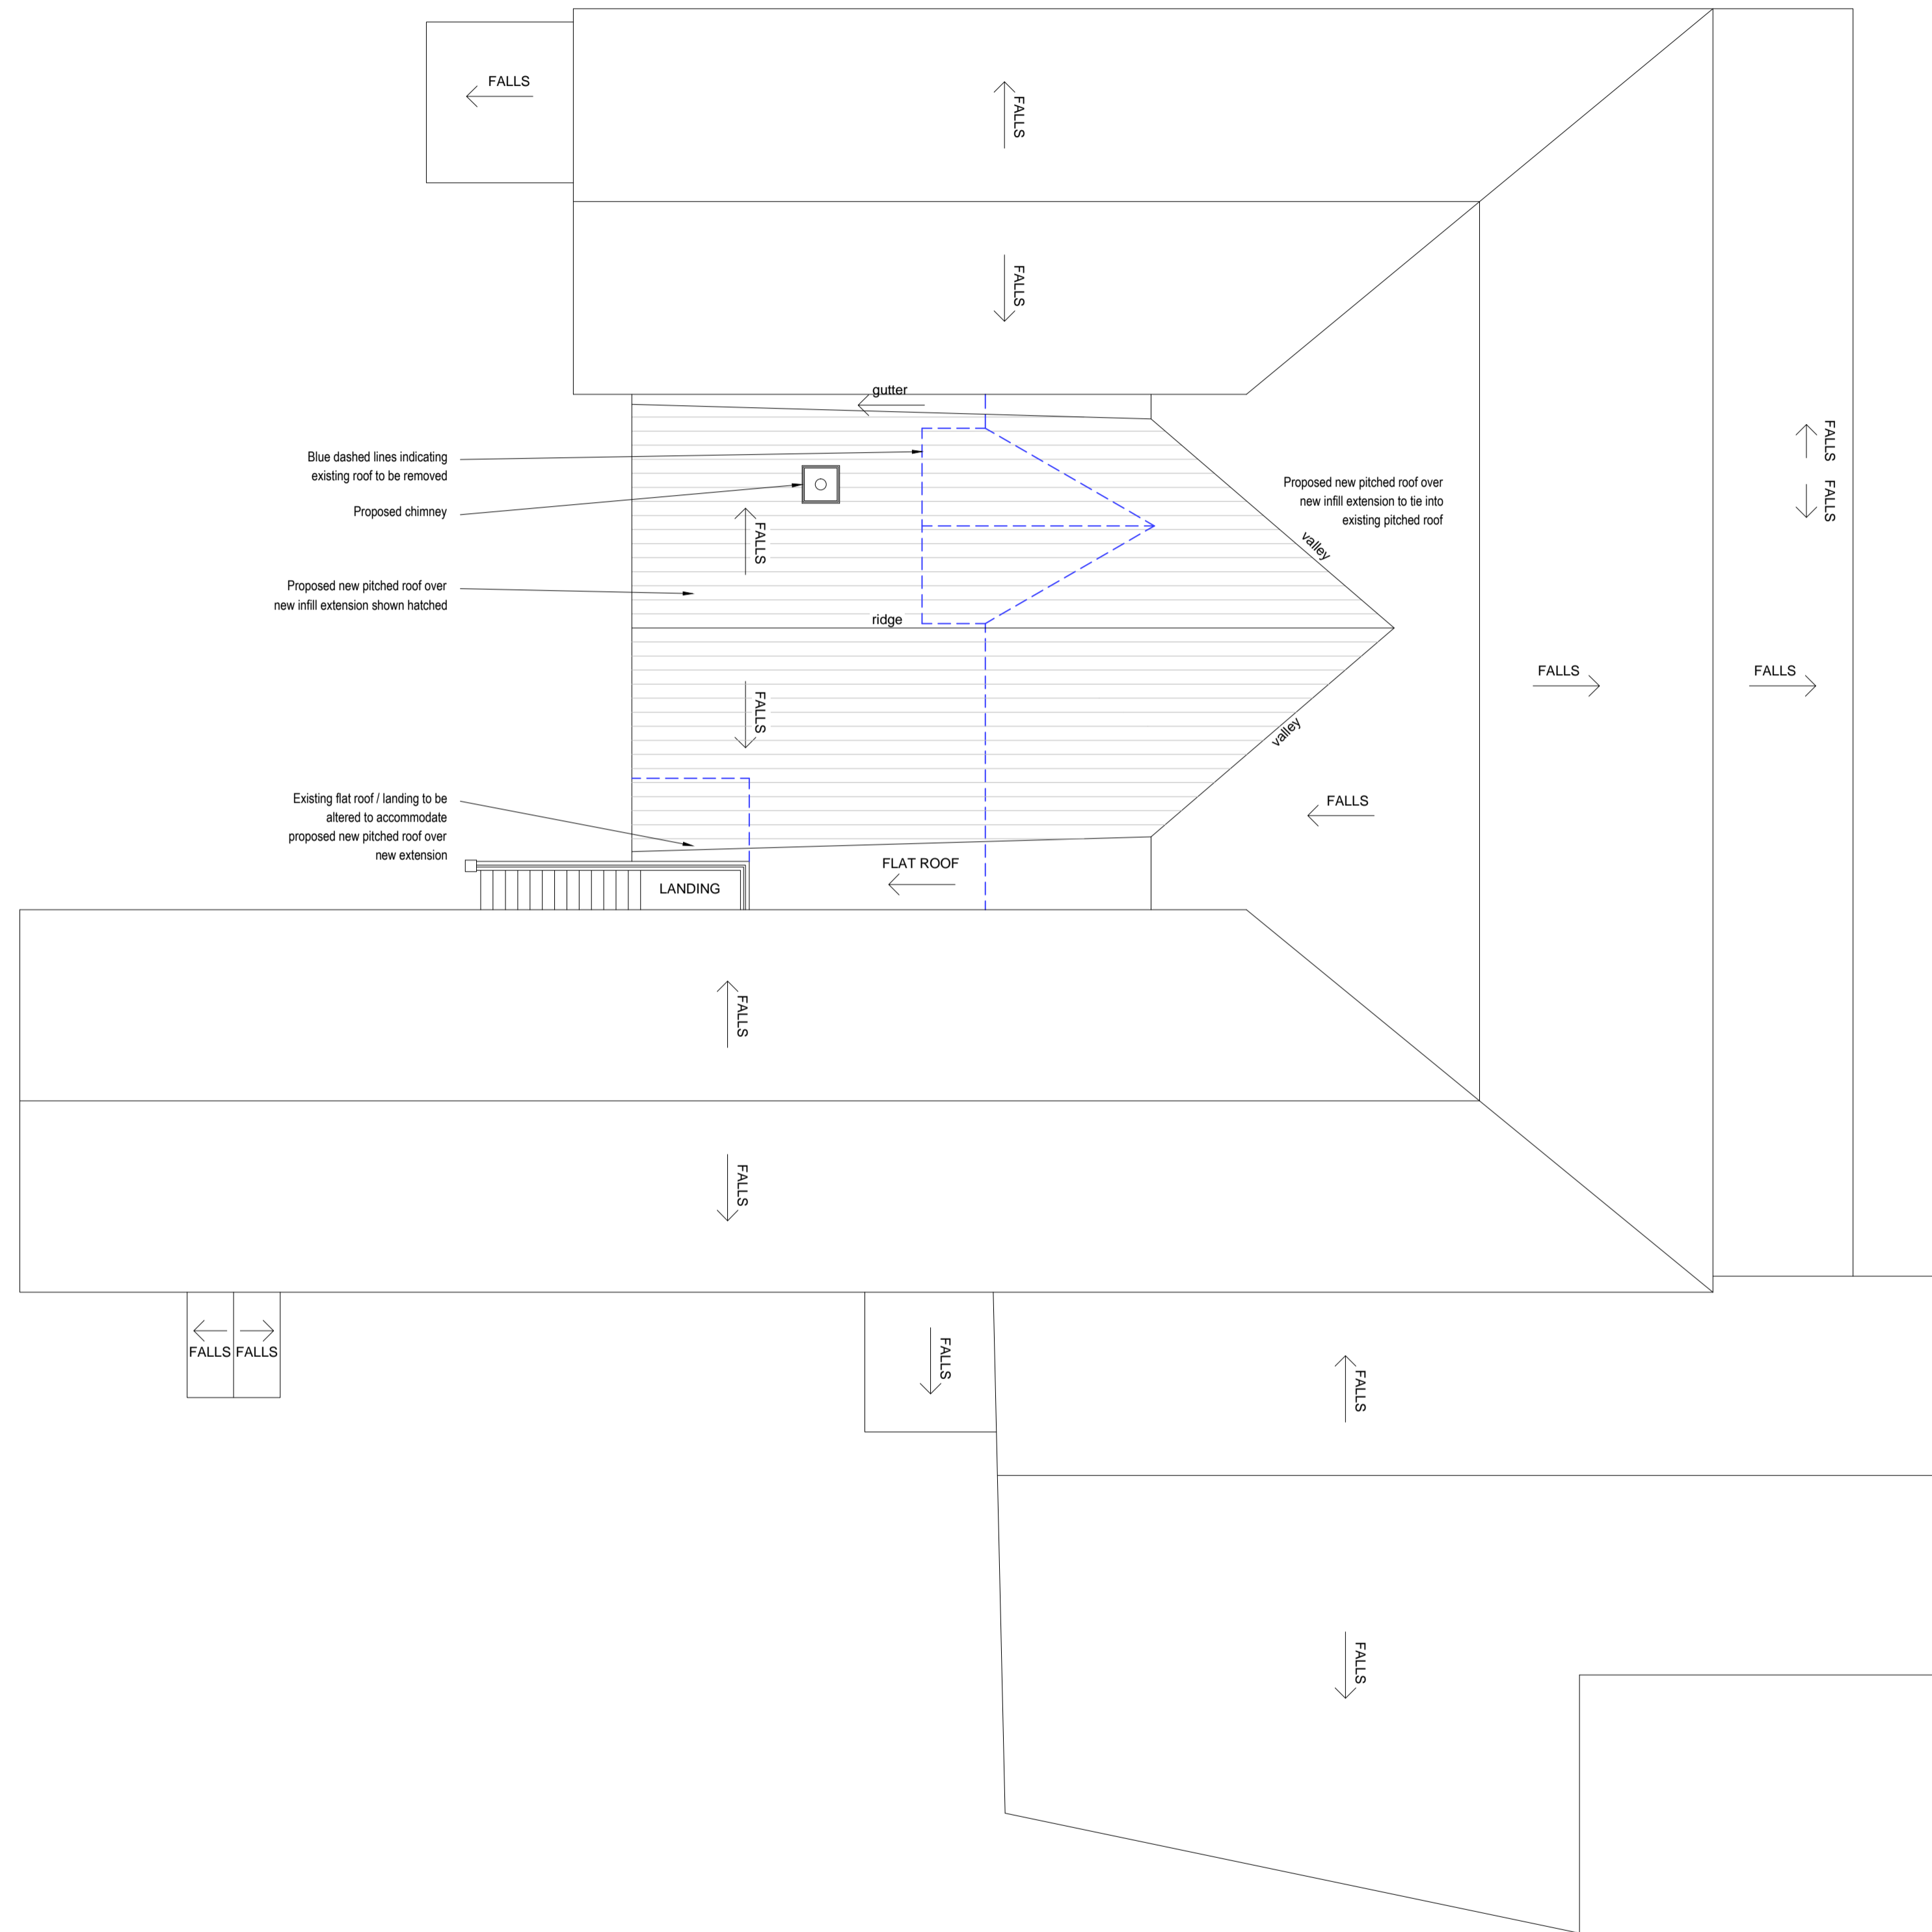


DO NOT SCALE OR MEASURE FROM THIS DRAWING.  
ALL DIMENSIONS ARE TO BE CHECKED BY SITE MEASUREMENTS  
AND ANY DISCREPANCIES TO BE REPORTED IMMEDIATELY TO  
JW LEES LTD PROPERTY DEPARTMENT.

THIS DRAWING MUST BE READ IN CONJUNCTION WITH ALL  
OTHER JW LEES LTD DRAWINGS, SUBCONTRACTORS AND  
OTHER CONSULTANTS DRAWINGS AND TOGETHER WITH ANY  
SPECIFICATIONS AND OTHER CONTRACT DOCUMENTS.

 

Blue dashed lines indicating  
existing roof to be removed

Proposed chimney

Proposed new pitched roof over  
new infill extension shown hatched

Existing flat roof / landing to be  
altered to accommodate  
proposed new pitched roof over  
new extension

Revisions	
<b>PLANNING APPLICATION</b>	
THE HUNTSMAN INN GREENFIELD ROAD, HOLMFIRTH, WEST YORKSHIRE, HD9 3XF	
<b>GREENGATE BREWERY</b> GRIMSHAW LANE, MIDDLETON, M24 2AX	
	
Drawing <b>PROPOSED ROOF PLAN</b>	
Scale Date	1:100 @ A1 July 2024
Drawing Number	1284_101