



Notes

Do not scale from drawing, use figured dimensions only.
 All dimensions must be checked and verified on site prior to commencement of work and architect to be notified of any discrepancies.
 This drawing is intended to permit overall scheme proposals only and cannot be used for construction purposes without further information.


REV.	DATE
• Drawing created.	FB 27.06.24

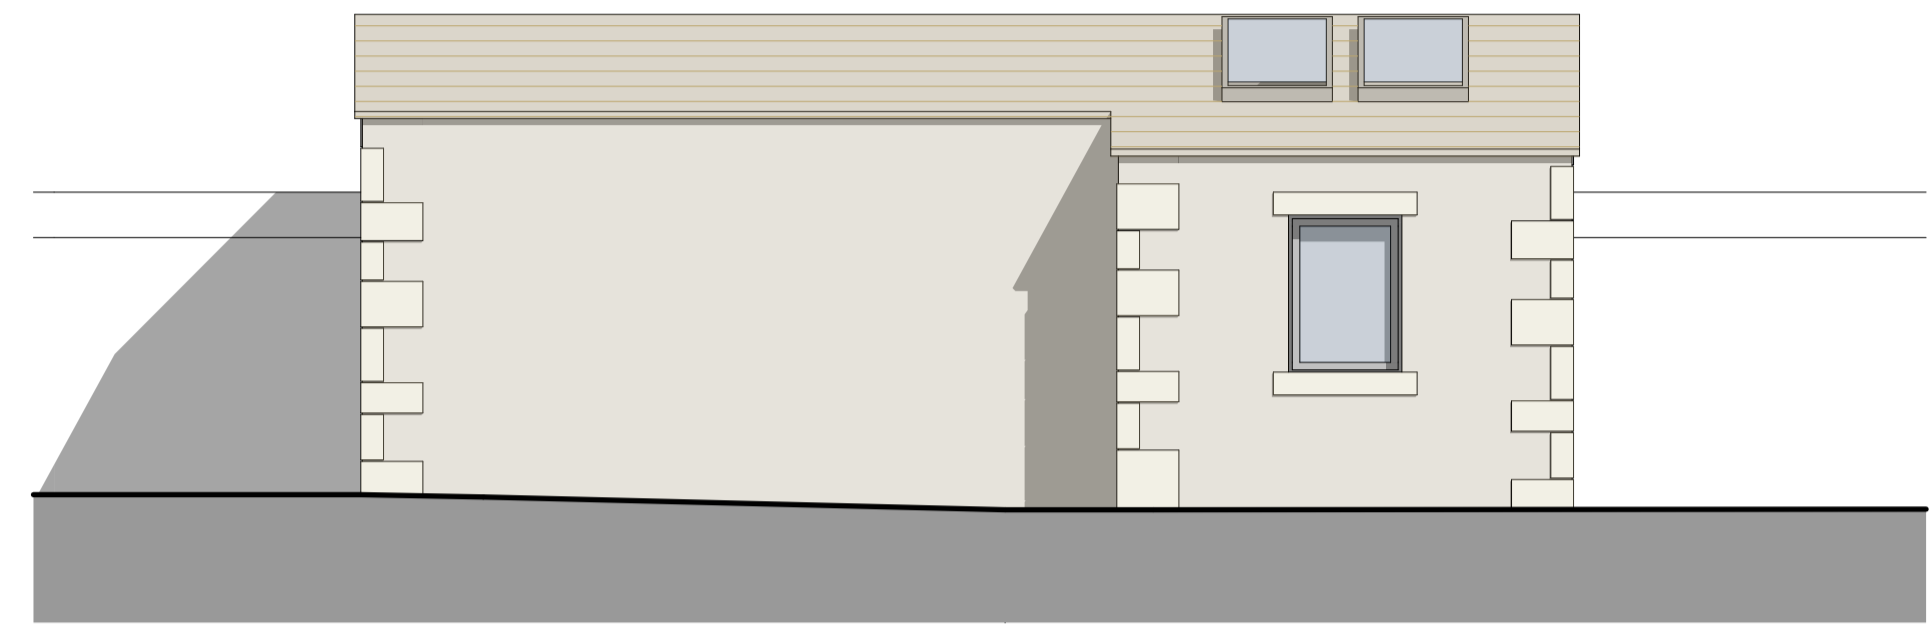


East Elevation - 1:50

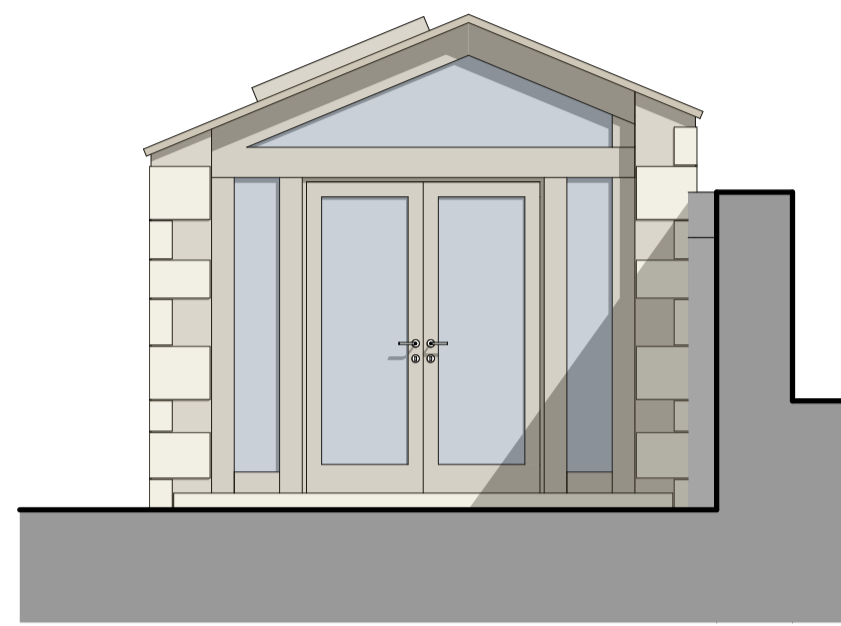


North Elevation - 1:50

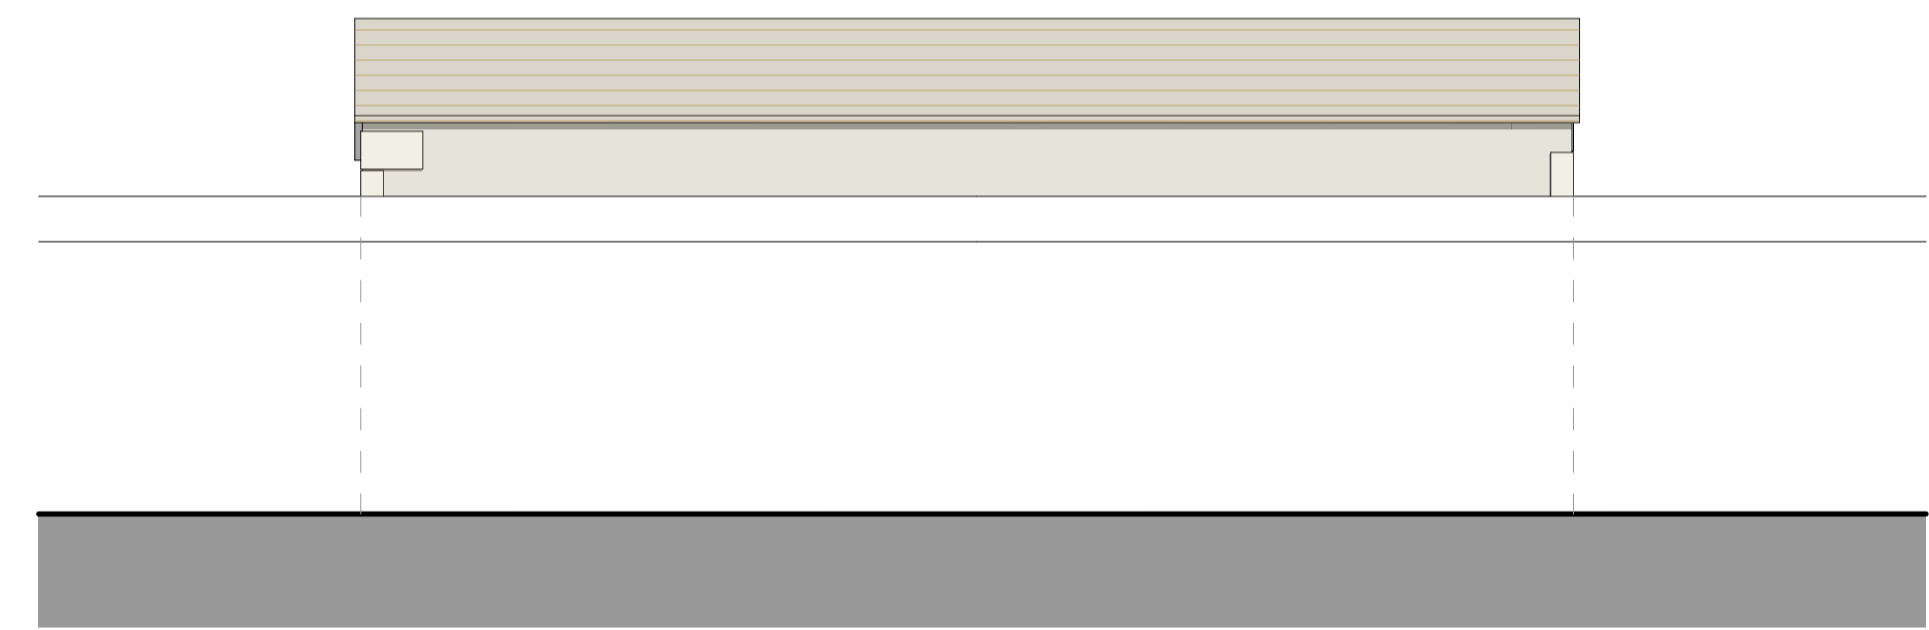


West Elevation - 1:50

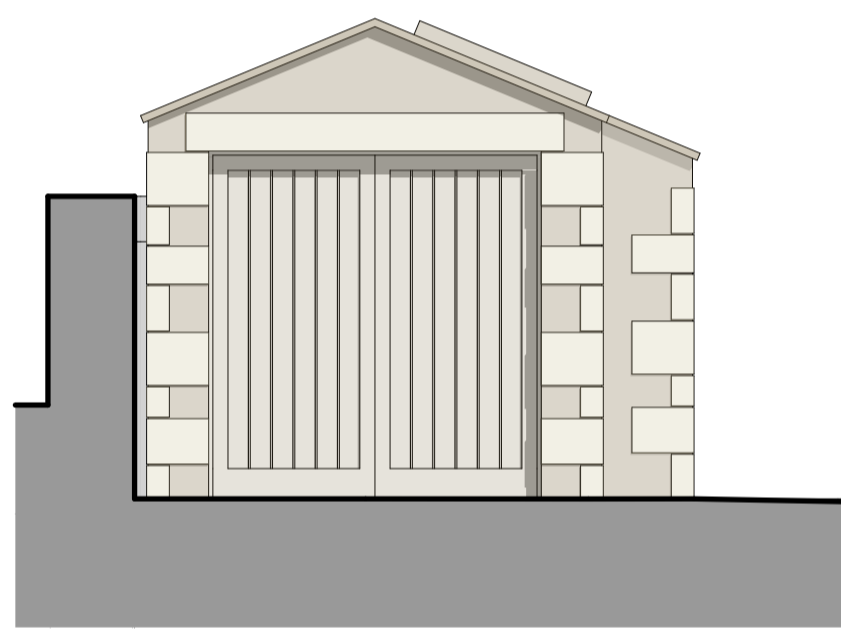


South Elevation - 1:50

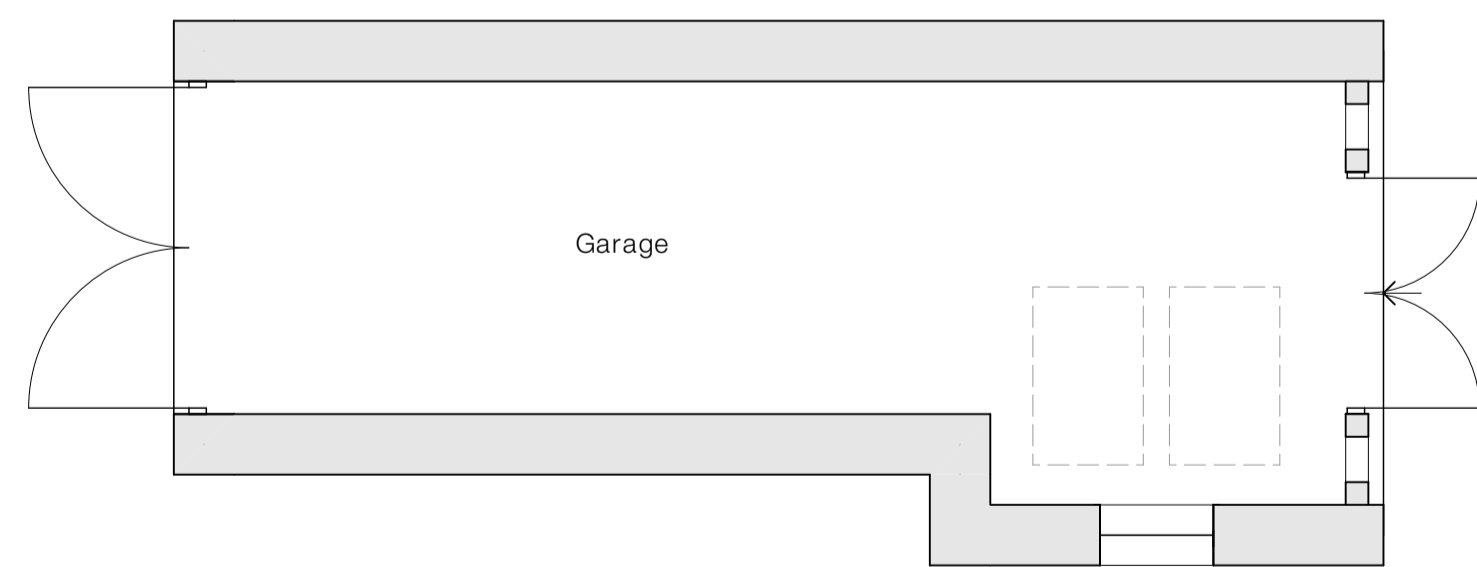

Ground Floor Plan - 1:50

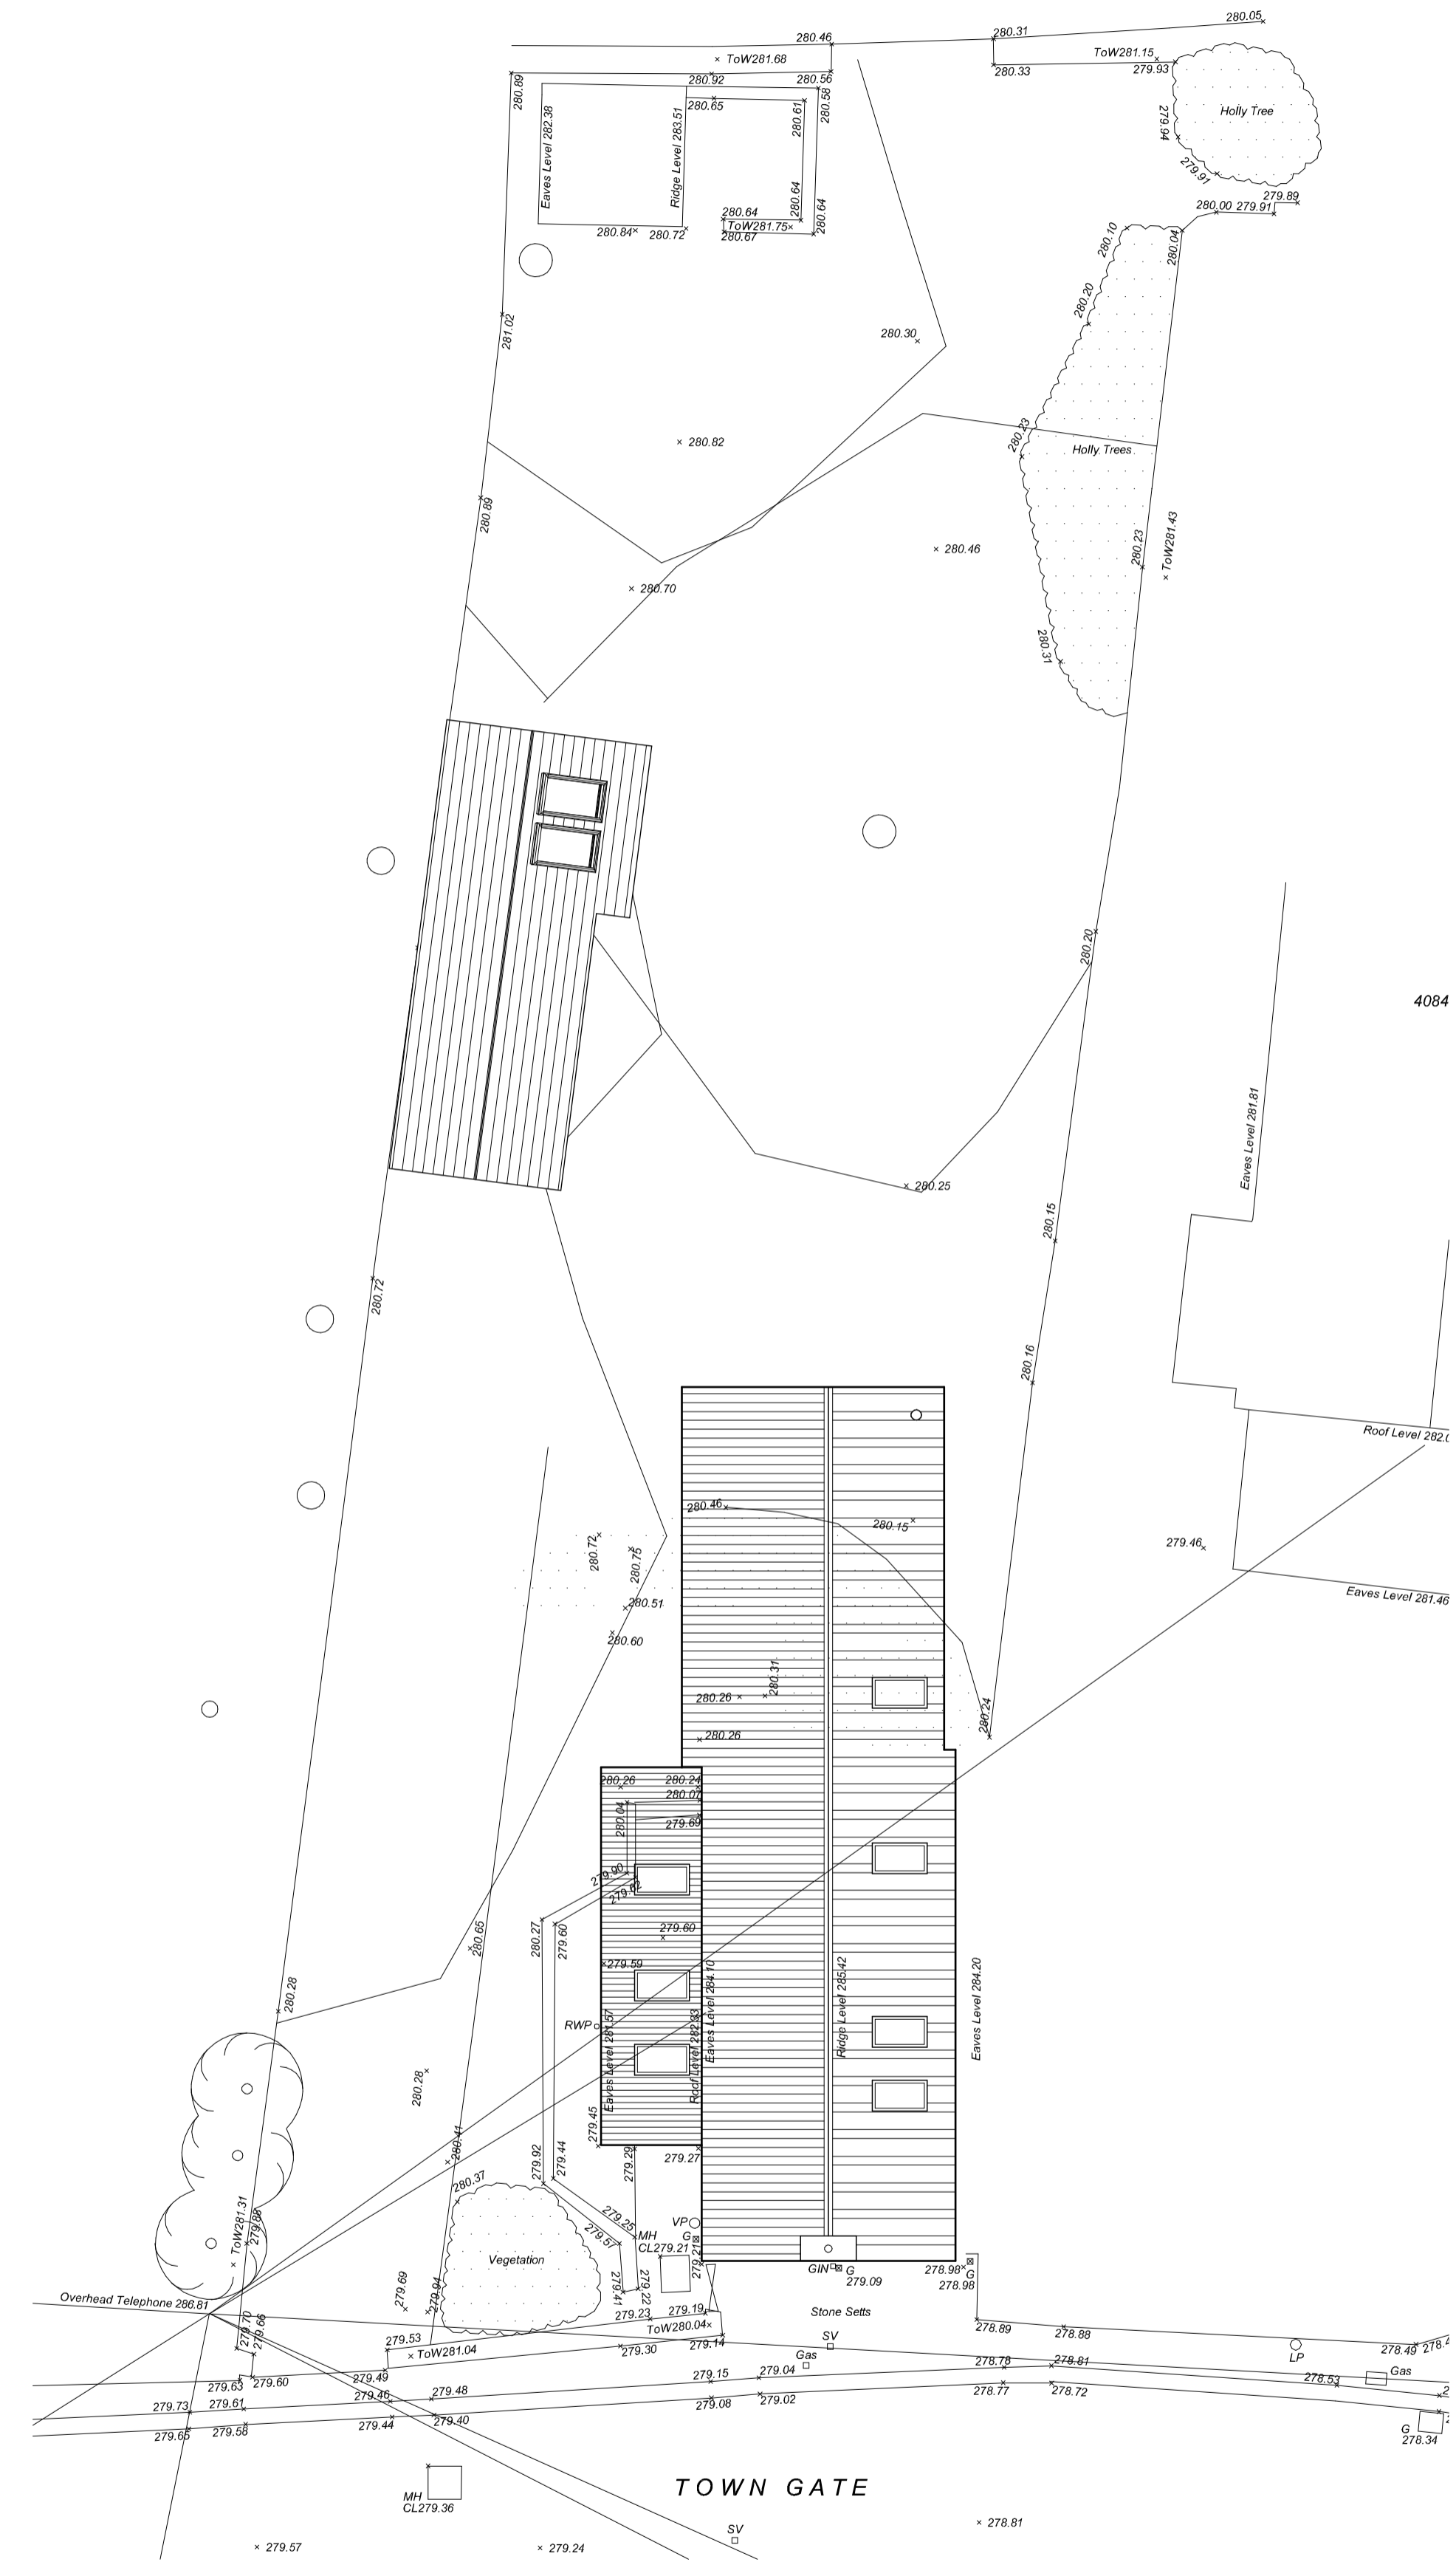

Proposed Site Plan - 1:100

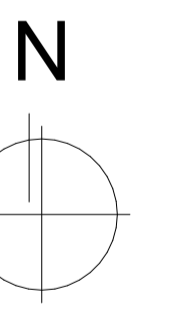

CLIENT Mr Sanderson

PROJECT 20 Towngate, Uppertong, HD9 3UX

DRAWING Proposed Plans and Elevations

DATE	SCALE
July 2024	1:50 / 1:100
DRAWING NO.	REVISION
01	•