


Location Plan
1 : 1250

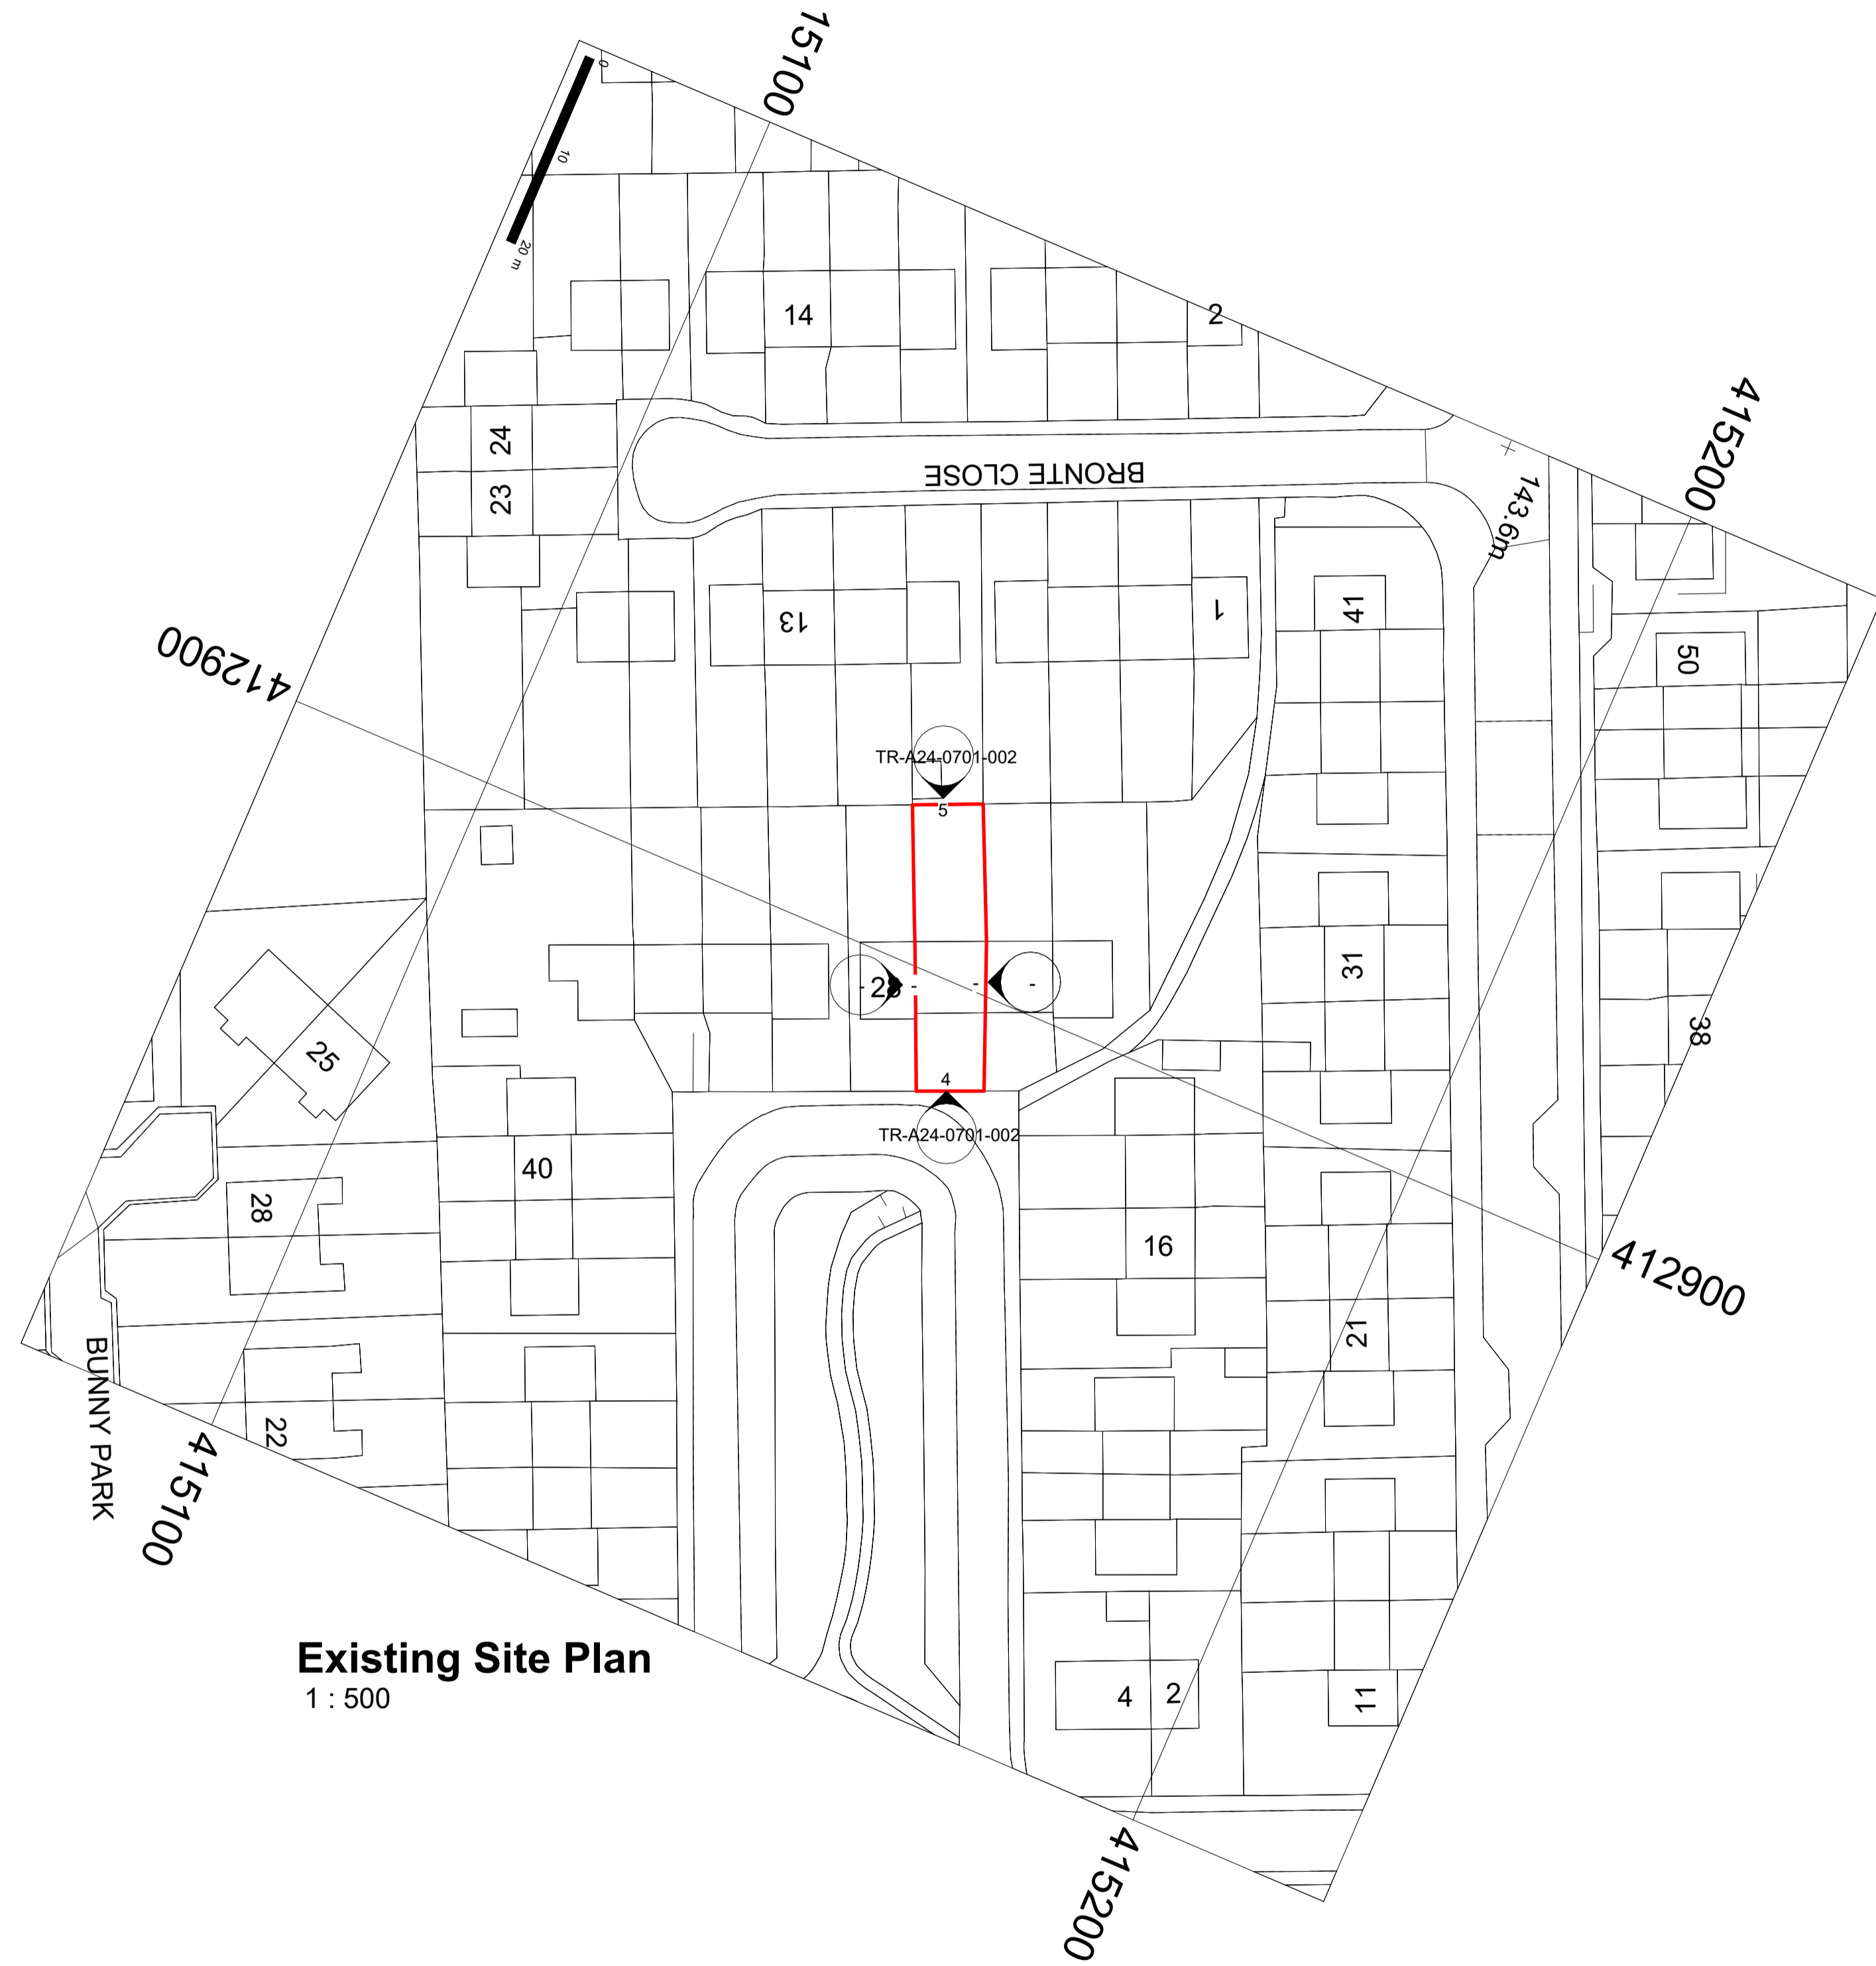

Existing Site Plan
1 : 500

Note:
All Dimensions Are Approximate
And TBC On Site By Contractor

TREND
ARCHITECTURE
T: 01484 941051
plan@trendarchitecture.co.uk
www.trendarchitecture.co.uk

Nareed Akhtar
26 Thackeray Grove, Huddersfield, HD4 5HD

Drawing Title:
Existing Location & Site Plan

Drawing Number: TR-A24-0701-001 Scale: As indicated@A1

Date: 18/07/24 Revision: Approver

Drawn By: AM Checked by: JA

Reason For Issue:
Permitted Development & Building Reg